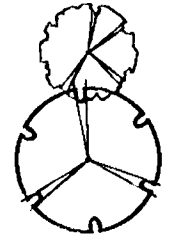
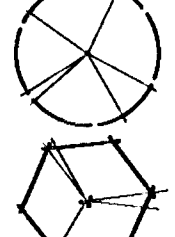
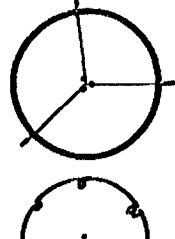
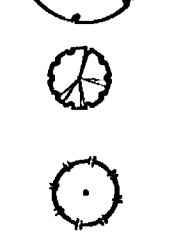
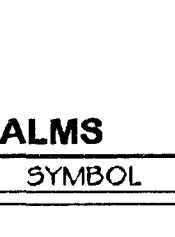
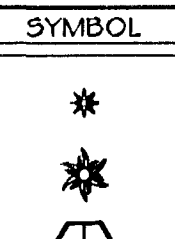
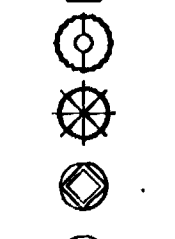





PLANTING LEGEND

TREES						
SYMBOL	BOTANICAL NAME / COMMON NAME	QTY.	SIZE			REMARKS
			CLPR	HEIGHT	SPRD.	
	CHILOPSIS LINEARIS DESERT WILLOW- MULTI	9	1"	7'	5'	24" BOX 1" CLPR. PER TRUNK
	FRAXINUS ANGUSTIFOLIA 'RAYWOOD' RAYWOOD ASH	6	1 1/4"	9'	4"	24" BOX 1" CLPR. PER TRUNK
	FRAXINUS VELUTINA 'RIO GRANDE' FAN-TEX ASH- STD	11 6	1 1/4" 2"	9' 11'	4' 5'	24" BOX 36" BOX SEE PLANS FOR LOCATION OF 36" BOX
	PARKINSONIA 'DESERT MUSEUM' HYBRID PALO VERDE- MULTI	14	1"	5'	4'	24" BOX 1" CLPR. PER TRUNK
	PROSOPIA CHILENSIS CHILEAN MESQUITE- MULTI	15	1"	8'	5'	24" BOX 1" CLPR. PER TRUNK
	RHUS LANCEA AFRICAN SUMAC	3	1 1/2"	7'	4'	24" BOX 1" CLPR. PER TRUNK
	SOPHORA SECUNDIFLORA TEXAS MOUNTAIN LAUREL	10	1"	4'	3'	24" BOX 1" CLPR. PER TRUNK
	VITEX AGNUS-CASTUS CHASTE TREE- MULTI	20	1 1/4"	4'	6'	24" BOX 1" CLPR. PER TRUNK



PALMS

SYMBOL	BOTANICAL NAME / COMMON NAME	QTY.	SIZE	CONDITION	DETAIL(S)	REMARKS
	WASHINGTONIA ROBUSTA HYBRID MEXICAN FAN PALM	27	-- 25' --	BARE ROOT	'B,N' L3.04	SKINNED TRUNK

SHRUBS

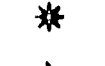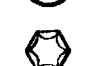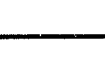SYMBOL	BOTANICAL NAME / COMMON NAME	QTY.	SIZE	CONDITION	DETAIL(S)	REMARKS
	AGAVE PARRYI PARRY'S AGAVE	52	5 GALLON	CONTAINER	'B,E,F' L3.04	UNDAMAGED
	AGAVE VILMORINIANA OCTOPUS AGAVE	18	5 GALLON	CONTAINER	'B,E,F' L3.04	UNDAMAGED
	CAESALPINIA GILLIESII YELLOW BIRD OF PARADISE	13	5 GALLON	CONTAINER	'B,E,F' L3.04	FULL AND BUSHY
	DALEA CAPITATA 'SIERRA GOLD' TM SIERRA GOLD DALEA	144	5 GALLON	CONTAINER	'B,E,F' L3.04	FULL AND BUSHY
	DASYLIRON WHEELERI DESERT SPOON	83	5 GALLON	CONTAINER	'B,E,F' L3.04	UNDAMGED
	ENCELIA FARINOSA BRITTLEBUSH	37	5 GALLON	CONTAINER	'B,E,F' L3.04	FULL AND BUSHY
	EREMOPHILA 'VALENTINE' EMU BUSH	29	5 GALLON	CONTAINER	'B,E,F' L3.04	FULL AND BUSHY
	HESPERALOE PARVIFLORA 'RED' RED YUCCA	119	5 GALLON	CONTAINER	'B,E,F' L3.04	FULL AND UNDamAGED
	LANTANA MONTEVIDENSIS PURPLE LANTANA	46	5 GALLON	CONTAINER	'B,E,F' L3.04	FULL AND BUSHY
	LEUCOPHYLLUM LANGMANIAE 'RIO BRAVO' TEXAS RANGER	33	5 GALLON	CONTAINER	'B,E,F' L3.04	FULL AND BUSHY
	MALEPHORA LUTEOLA ROCKY POINT ICE PLANT	109	5 GALLON	CONTAINER	'B,E,F' L3.04	FULL
	MUHLENBERGIA CAPILLARIS 'REGAL MIST' REGAL MIST MUHLEY	279	5 GALLON	CONTAINER	'B,E,F' L3.04	FULL
	SALVIA CLEVELANDII CLEVELAND SAGE	87	5 GALLON	CONTAINER	'B,E,F' L3.04	FULL AND BUSHY
	SALVIA GREGGII AUTUMN SAGE	24	5 GALLON	CONTAINER	'B,E,F' L3.04	FULL AND BUSHY
	SENNA ARTEMISIOIDES FEATHERY CASSIA	15	5 GALLON	CONTAINER	'B,E,F' L3.04	FULL AND BUSHY
	TEUCKRIUM CHAMARDRYIS 'PROSTRATUM' PROSTRATE GERMANDER	66	5 GALLON	CONTAINER	'B,E,F' L3.04	FULL AND BUSHY
	YUCCA BREVIFOLIA JOSHUA TREE	16	6" MIN. HIGH	BARE ROOT	'O' L3.04	MIN. 3 ARMS

ROCK AND TURF

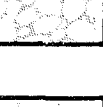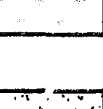SYMBOL	SIZE/ DESCRIPTION	COLOR/ CONDITION	QTY.	DETAIL(S)	REMARKS
	3'-0" X 4'-0" X 2'-0"	MOJAVE GOLD	18	'K' L3.04	SEE PLANTING NOTE 1
	3'-0" X 3'-0" X 2'-0"	MOJAVE GOLD	17	'K' L3.04	
	ALL PLANTING AREAS TO RECEIVE 2" LAYER OF 1/4" MINUS DECORATIVE ROCK MULCH, EXCEPT WHERE NOTED.	MOJAVE GOLD	81,530 S.F.	'H' L3.04	
	4"- 6" COBBLE ROCK , 6" DEPTH.	MOJAVE GOLD	5,765 S.F.	'L' L3.04	
	6"- 12" RIVER ROCK , 12" DEPTH.	RIVER ROCK	205 S.F.	'L' L3.04	
	TIFWAY II BERMUDA	SOD	40,850 S.F.	'B,G' L3.04	
	6" CONCRETE MOW CURB	STD. GRAY	90 L.F.	'M' L3.04	

PLANTING NOTES

1. DECOMPOSED GRANITE (DG) WITHIN LIMIT OF LANDSCAPE WORK - INSTALL A 2" LAYER OF DECOMPOSED GRANITE MULCH PER SIZE AND COLOR IN LEGEND ABOVE, CONTINUOUS IN ALL PLANTERS UNDER ALL TREES AND SHRUBS EXCEPT WHERE NOTED TO INSTALL COBBLE ROCK. BEFORE PLACING GRANITE OR COBBLE, COMPACT SUB-GRADE TO 85% AND APPLY A PRE-EMERGENT HERBICIDE TO SOIL. AFTER PLACING GRANITE: RAKE SMOOTH, WET TO ENTIRE DEPTH, ALLOW TO DRY. APPLY A SECONDARY APPLICATION OF PRE-EMERGENT HERBICIDE TO TOP OF GRANITE/COBBLE. KEEP TOP OF GRANITE/COBBLE 1" BELOW ADJACENT WALKS AND CURBS. DO NOT ALLOW GRANITE TO TOUCH THE TRUNK OF ANY PLANT. INSTALL AFTER INSTALLATION OF PLANT MATERIAL.
2. ALL MULTI-TRUNK TREES ARE TO HAVE 3 TO 4 TRUNKS. THE LOWEST HORIZONTAL BRANCHING PATTERN (CLEAR STEM HEIGHT) FROM ANY TRUNK ON ONE TREE SHALL BE A MINIMUM OF 30" FROM FINISH GRADE.
3. ANY TREE PLANTED WITHIN 5 FEET OF A SIDEWALK OR WALL SHALL BE PLANTED WITH A ROOT GUARD DESIGNED TO DIRECT ROOT GROWTH DOWNWARD.



DEPARTMENT OF PUBLIC WORKS

REVISIONS

CONSULTANT


LANDSCAPE ARCHITECTS
www.southwick.com
12 Commerce Center Drive
Henderson NV 89014
702.597.3108


CITY OF LAS VEGAS

TROPICAL DURANGO PARK - PHASE II

6015 N. DURANGO DRIVE

PLANTING LEGEND

STAMP

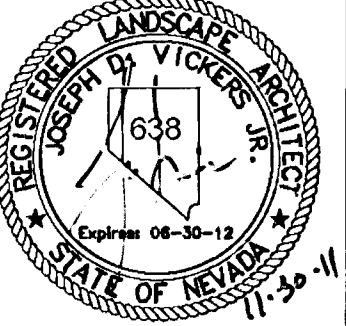

OWNER: CITY OF LAS VEGAS
DEPARTMENT OF PUBLIC WORKS

333 NORTH RANCHO DRIVE
LAS VEGAS, NEVADA 89106
PHONE: (702) 228-6535
FAX: (702) 384-4846
TDD: (702) 386-9108

DRAWN: SLA

FILE: 10-034

DATE: 11/09/11

SCALE: N/A

SID NO: 10.15341.06

CLV DWG NO: 650.103-2

DWSEN NO: 38998

SHT NO: L3.00
30 OF 37

DRAWINGS AS INSTRUMENTS OF SERVICE ARE THE PROPERTY OF THE DESIGN PROFESSIONAL. THESE SHAL BE USED ONLY FOR THE PROJECT FOR WHICH THEY WERE PREPARED AND NOT FOR THE CONSTRUCTION OF ANY OTHER PROJECT IN A C 623.00