


PLAN	DATE	11-3-54
	BY	W. H. HARRIS
PROFILE	DATE	11-3-54
	BY	W. H. HARRIS

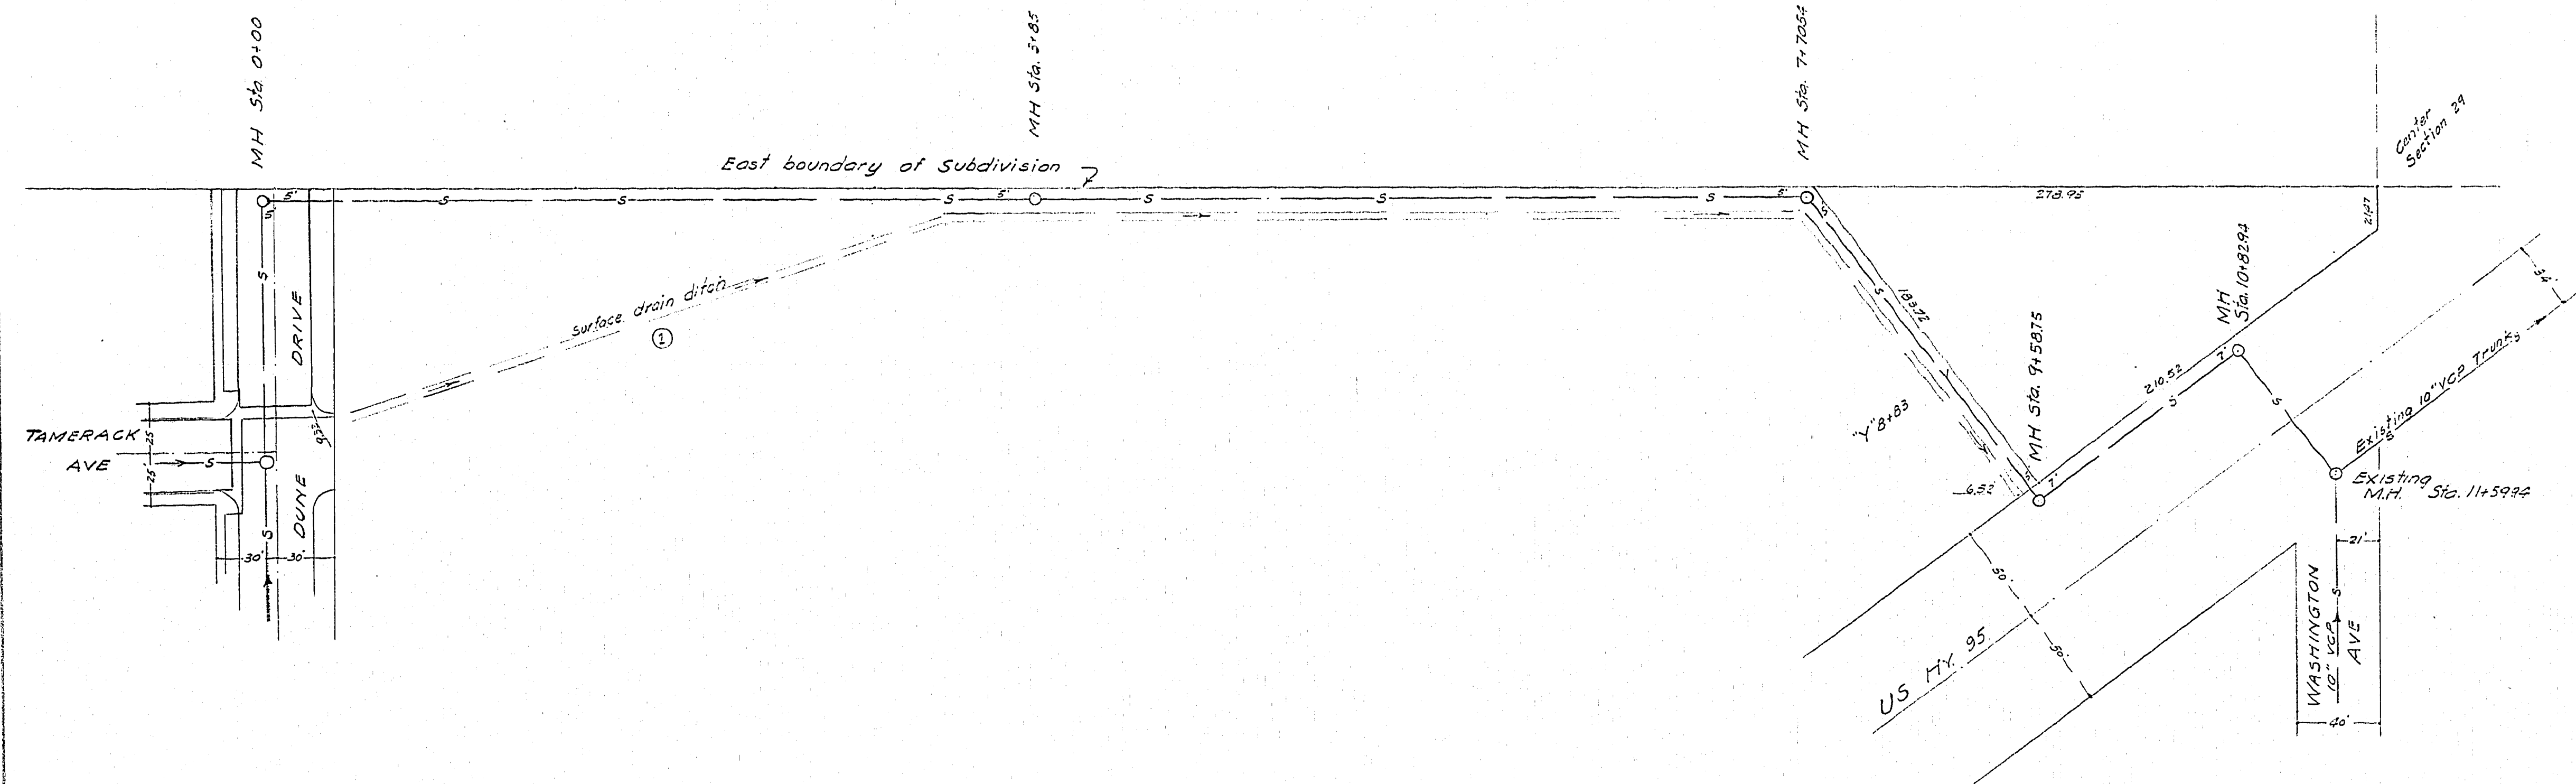

Approval of this plan by the City of Las Vegas, Nevada, does not relieve the Subdivider of responsibility for errors in calculation, design, or planning by the Subdivider's Engineer or Surveyor.

TWIN LAKES VILLAGE, UNIT 5
SHEET 2 OF 14

PROFILE	DATE	11-3-54
	BY	W. H. HARRIS
PLAN	DATE	11-3-54
	BY	W. H. HARRIS

