


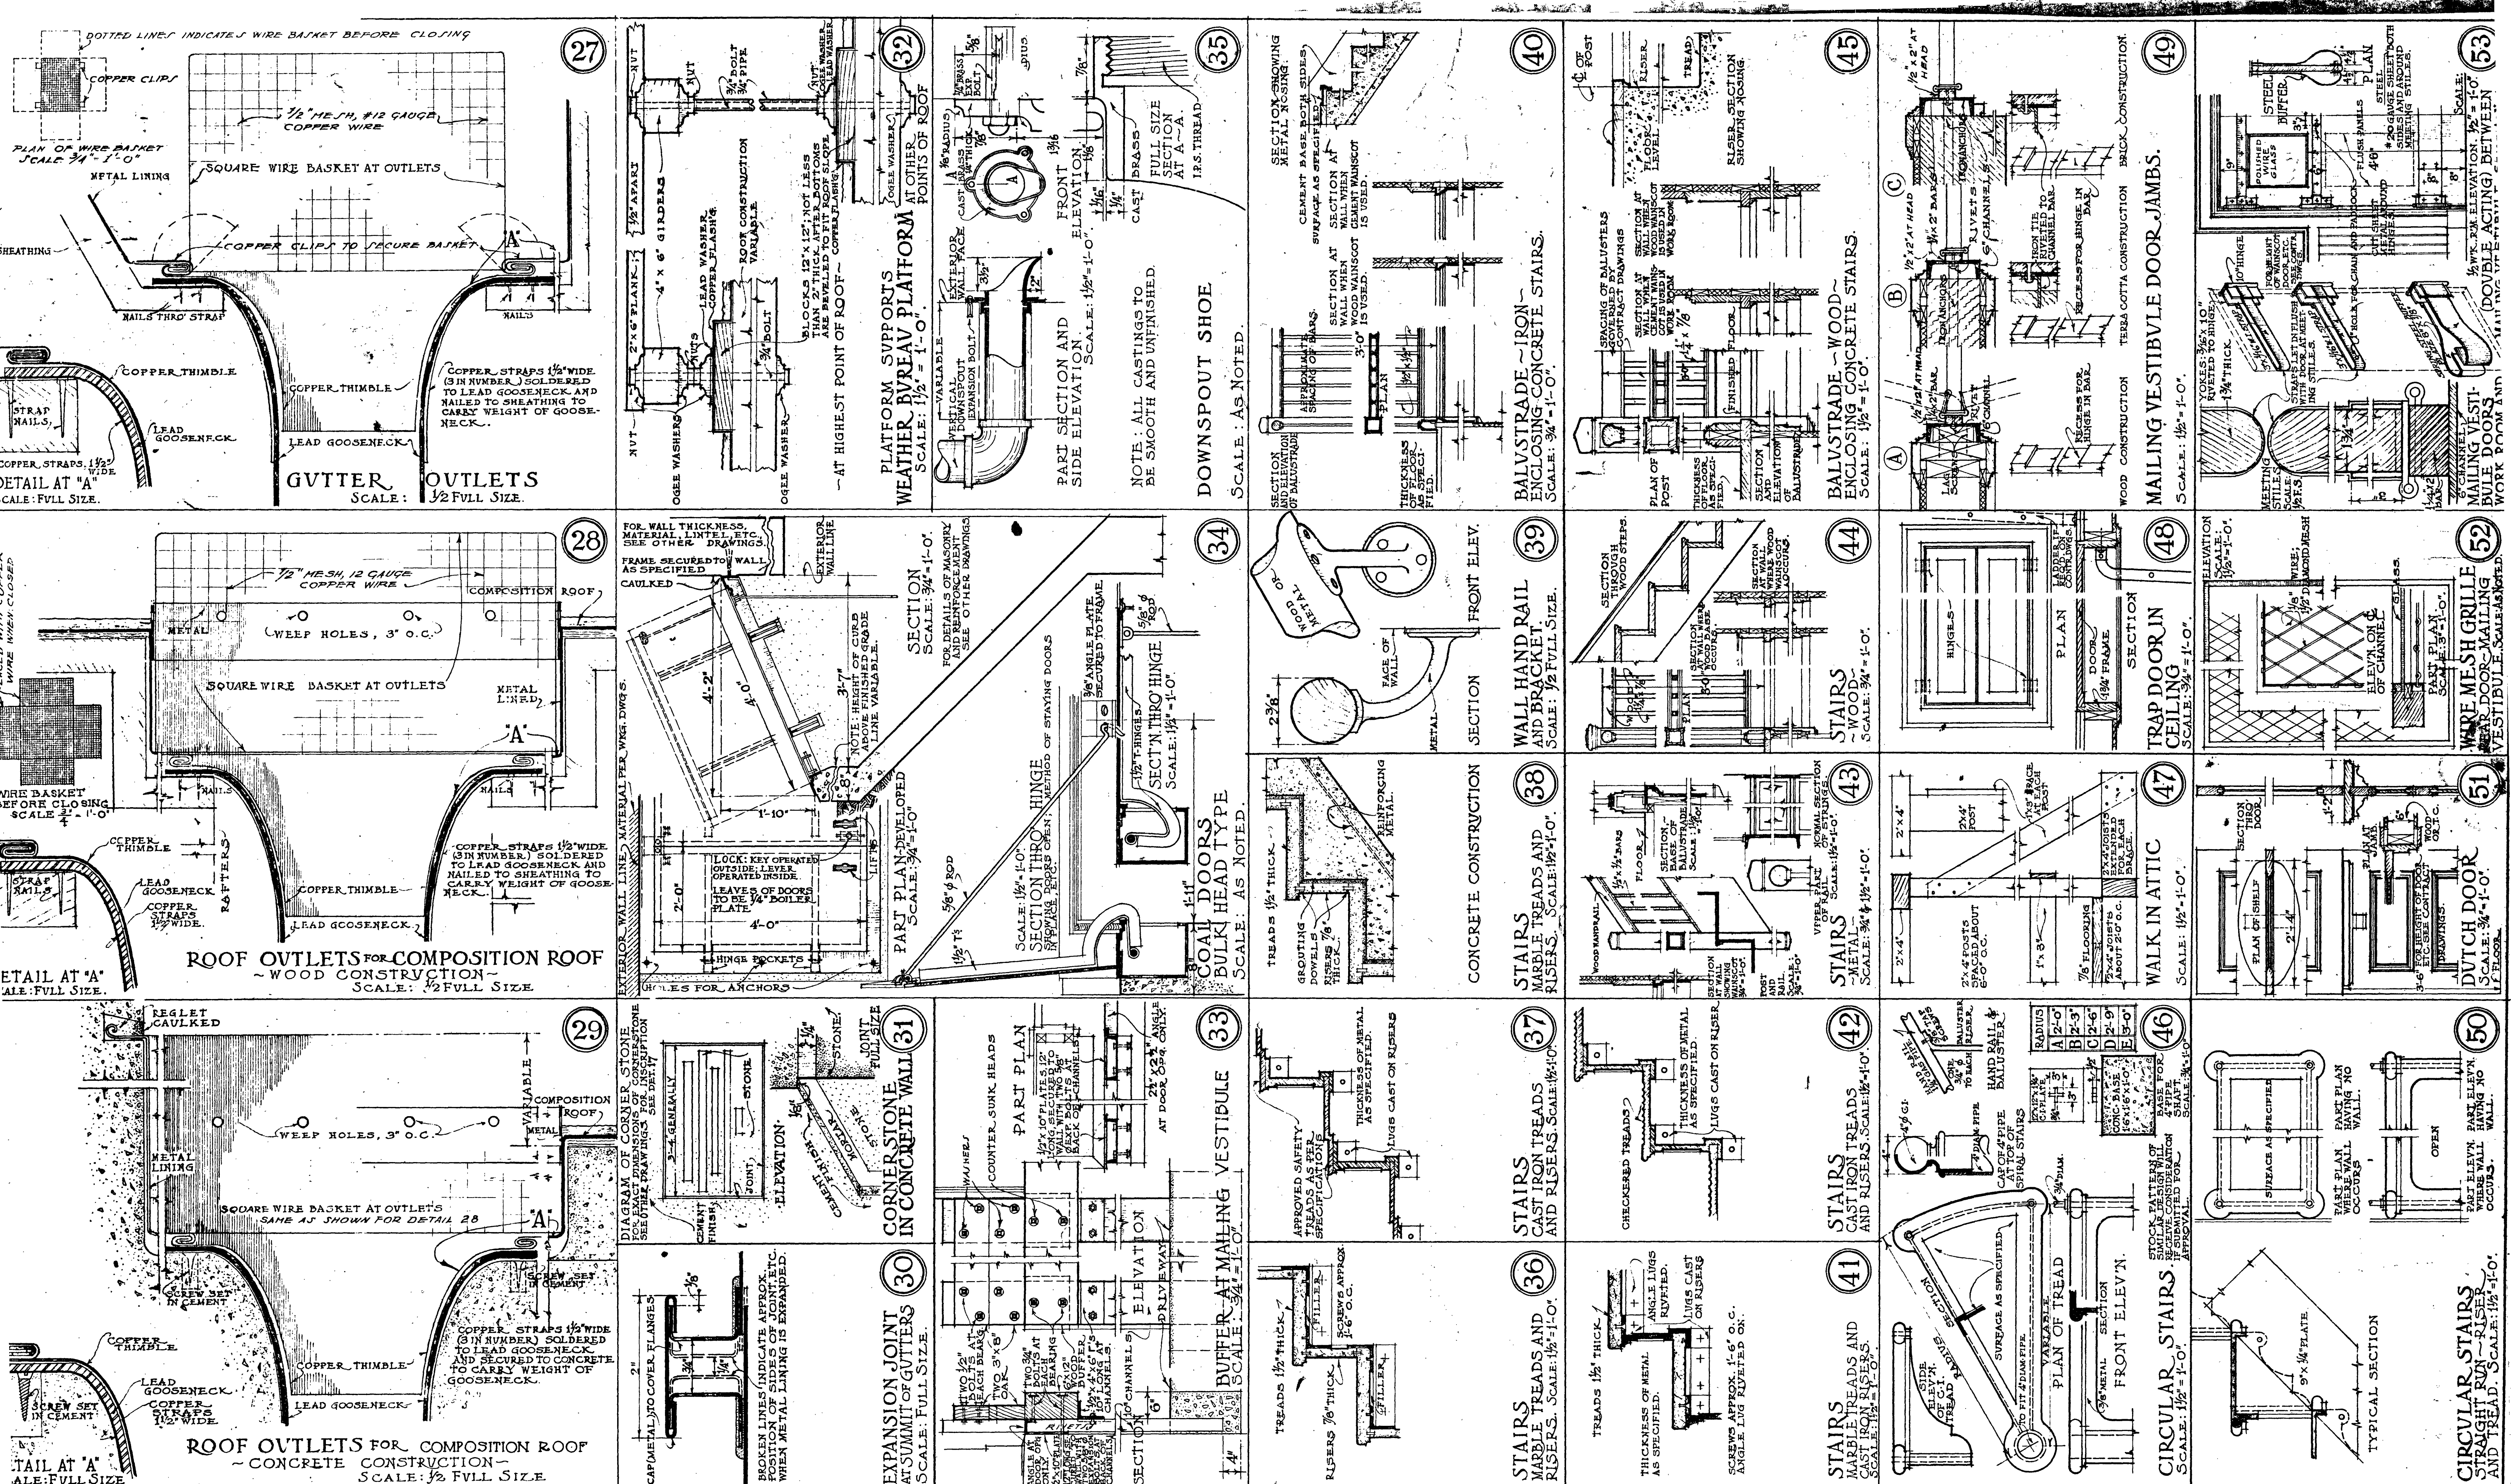

CONCRETE	GYPSUM	PLASTER
STONE	WOOD	CEMENT FINISH, TERRAZZO, TILE, SLATE.
BRICK	BLOCKING	MARBLE
TERRA COTTA	STUCCO	METAL
MATERIAL INDICATIONS		CAST WROUGHT

MISCELLANEOUS STANDARD DETAILS

T.C. TERRA-COTTA	C.T. CEMENT THRESHOLD
C.I. CAST IRON	W.T. WOOD
W.I. WROUGHT-IRON	M.T. MARBLE
W.S. WROUGHT STEEL	C.I.T. CAST-IRON
	B.T. BRONZE OR BRASS
ABBREVIATIONS	

MISCELLANEOUS
DRAWING
NO. M-371-C
MADE BY MASON-OWEN
CHECKED BY

60363