
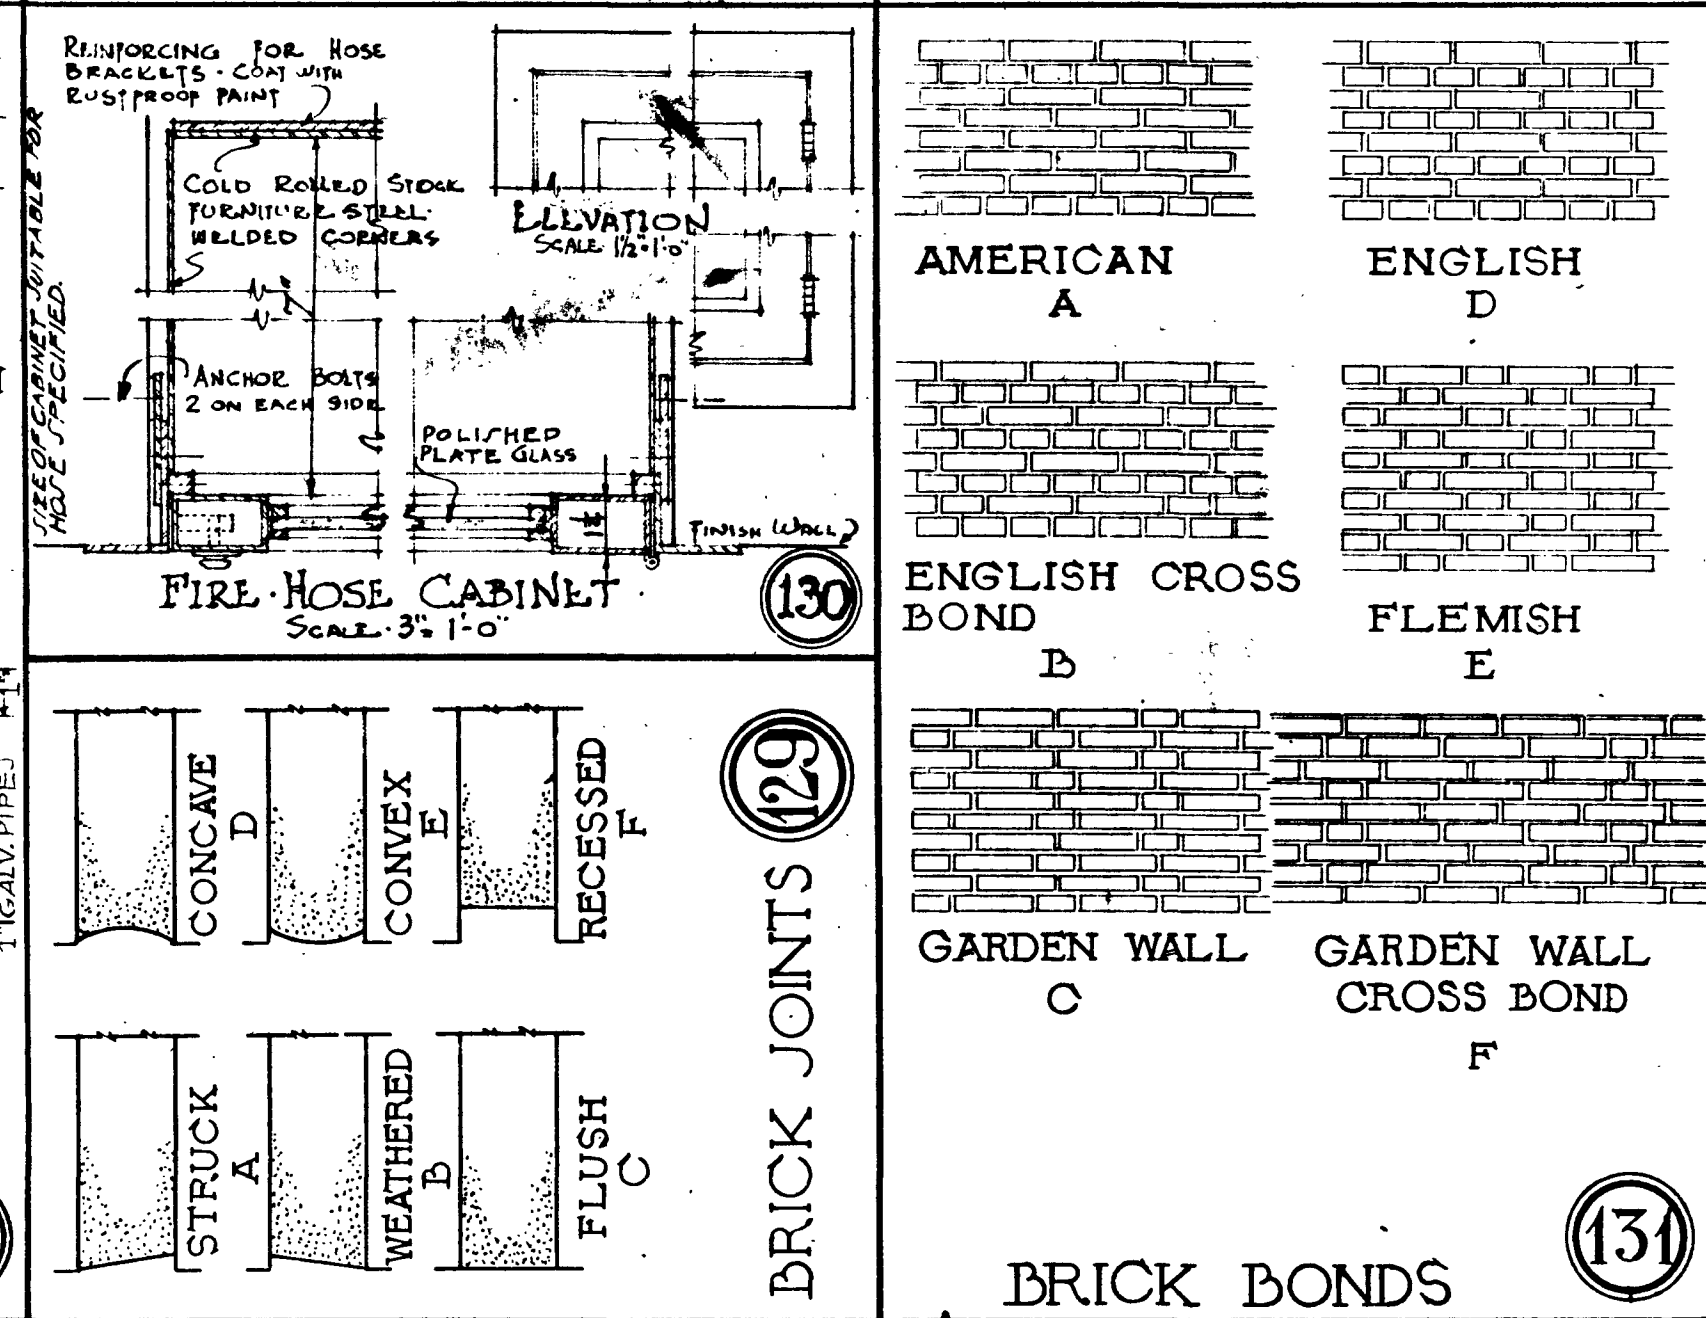
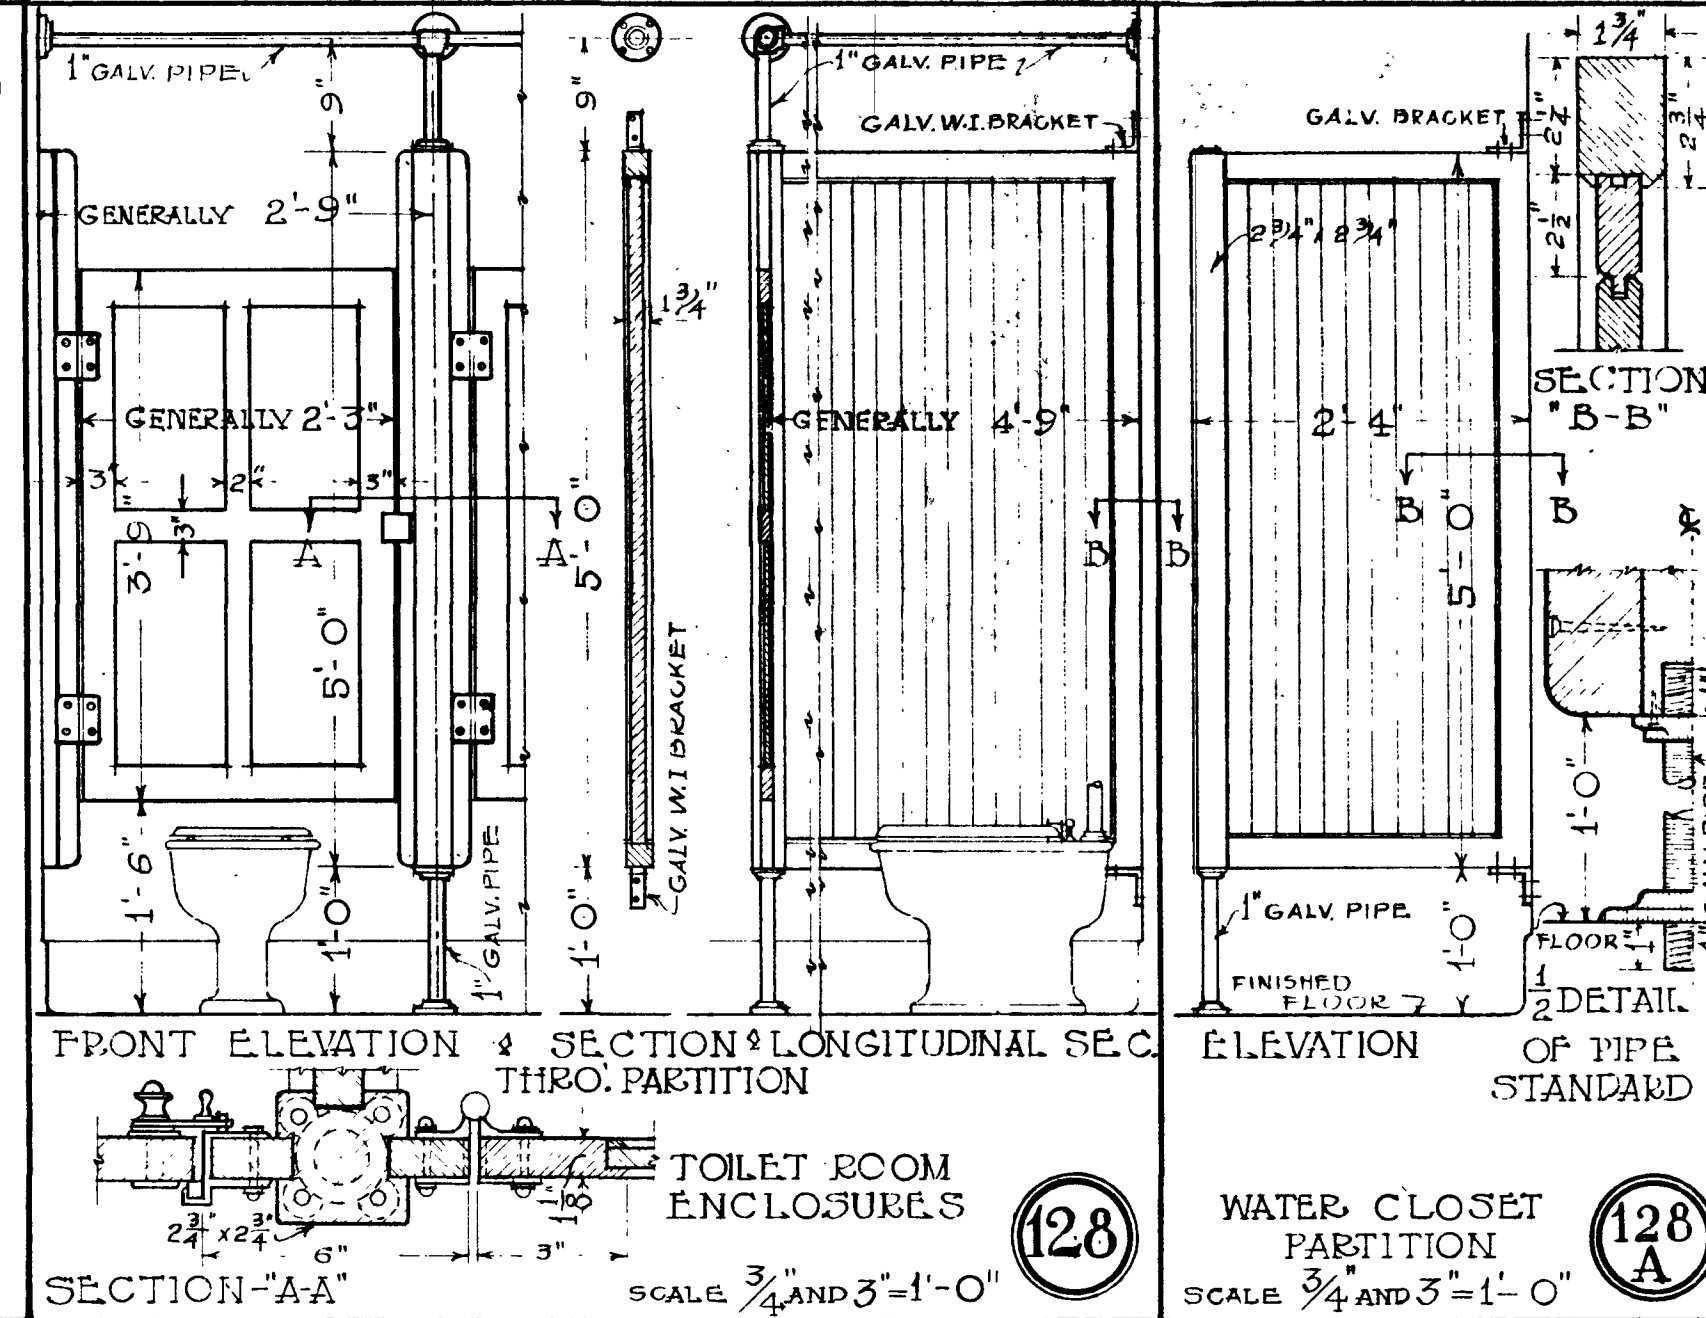
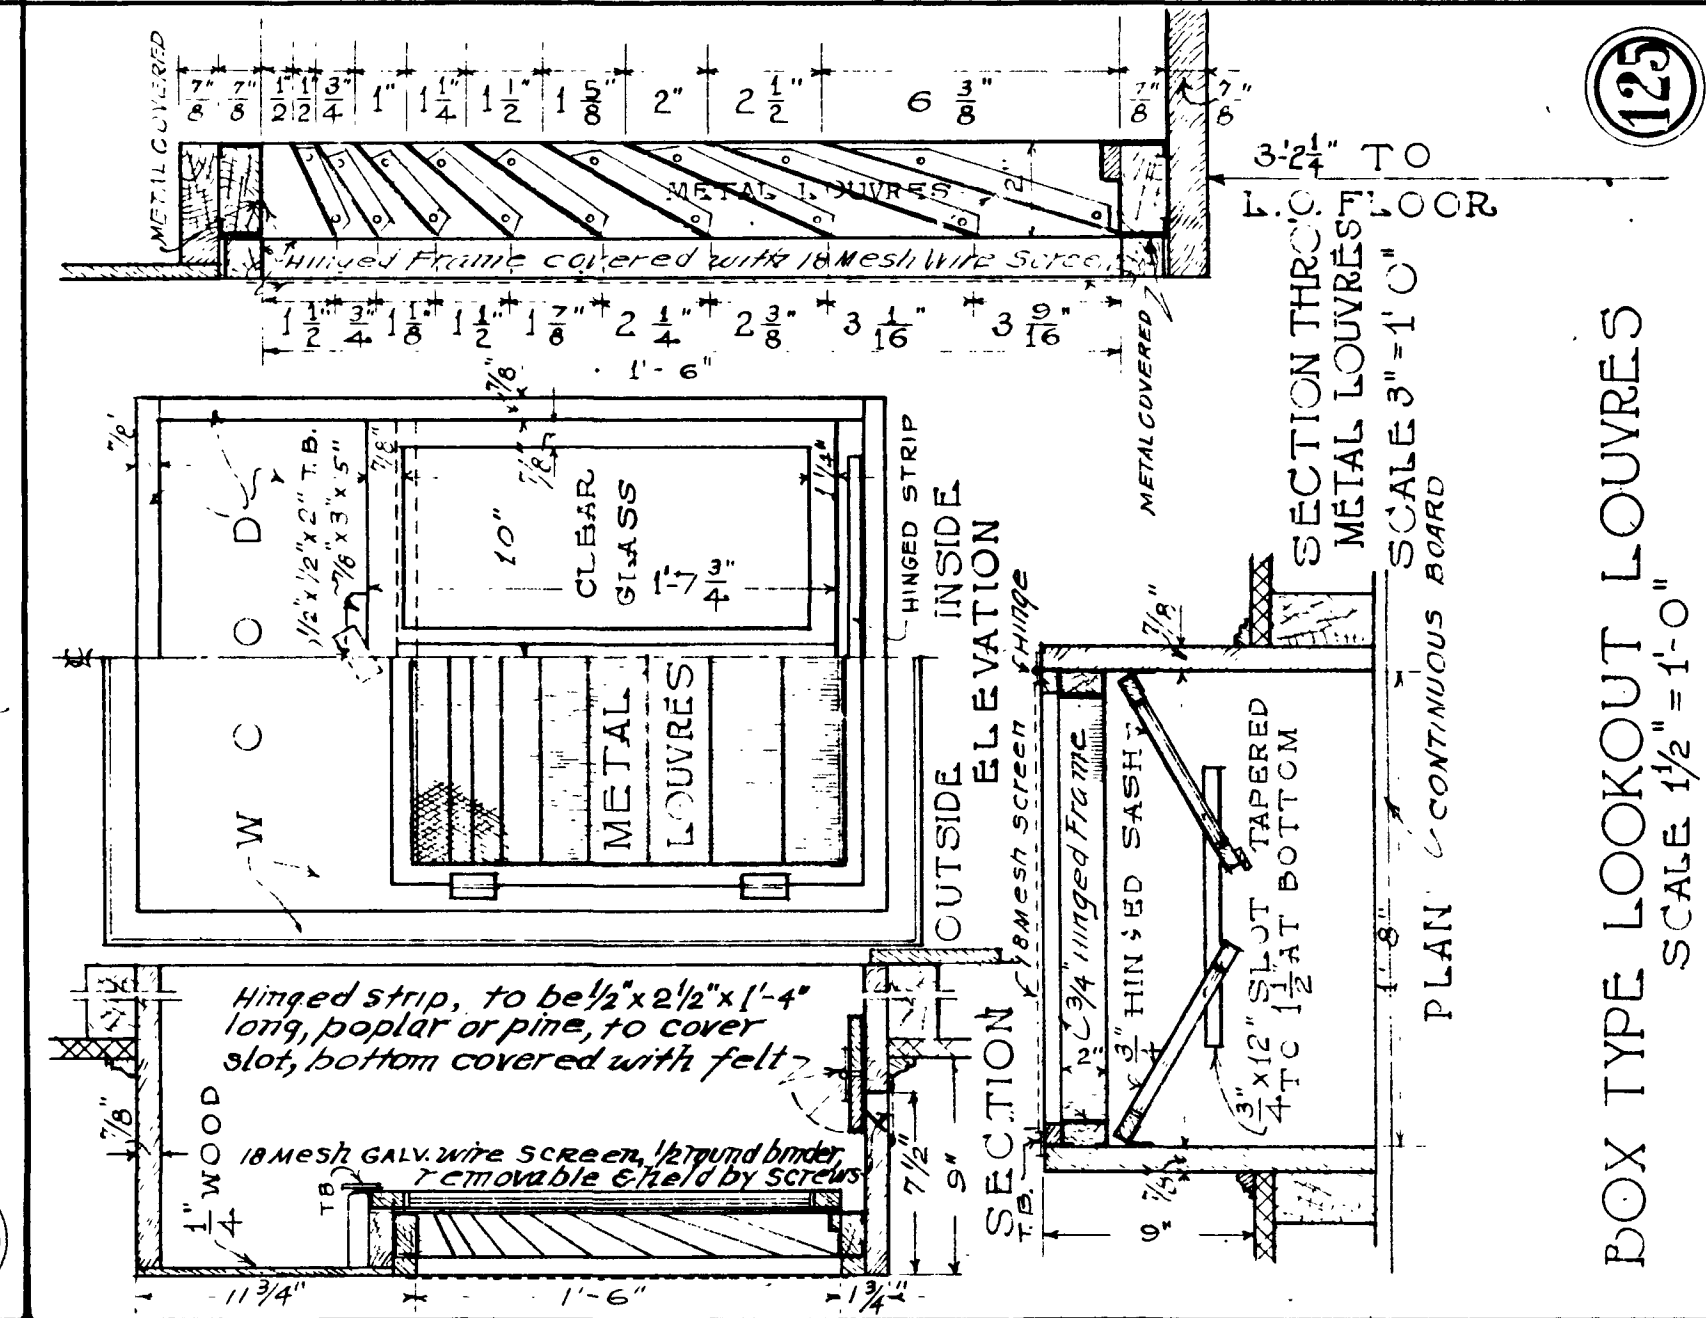
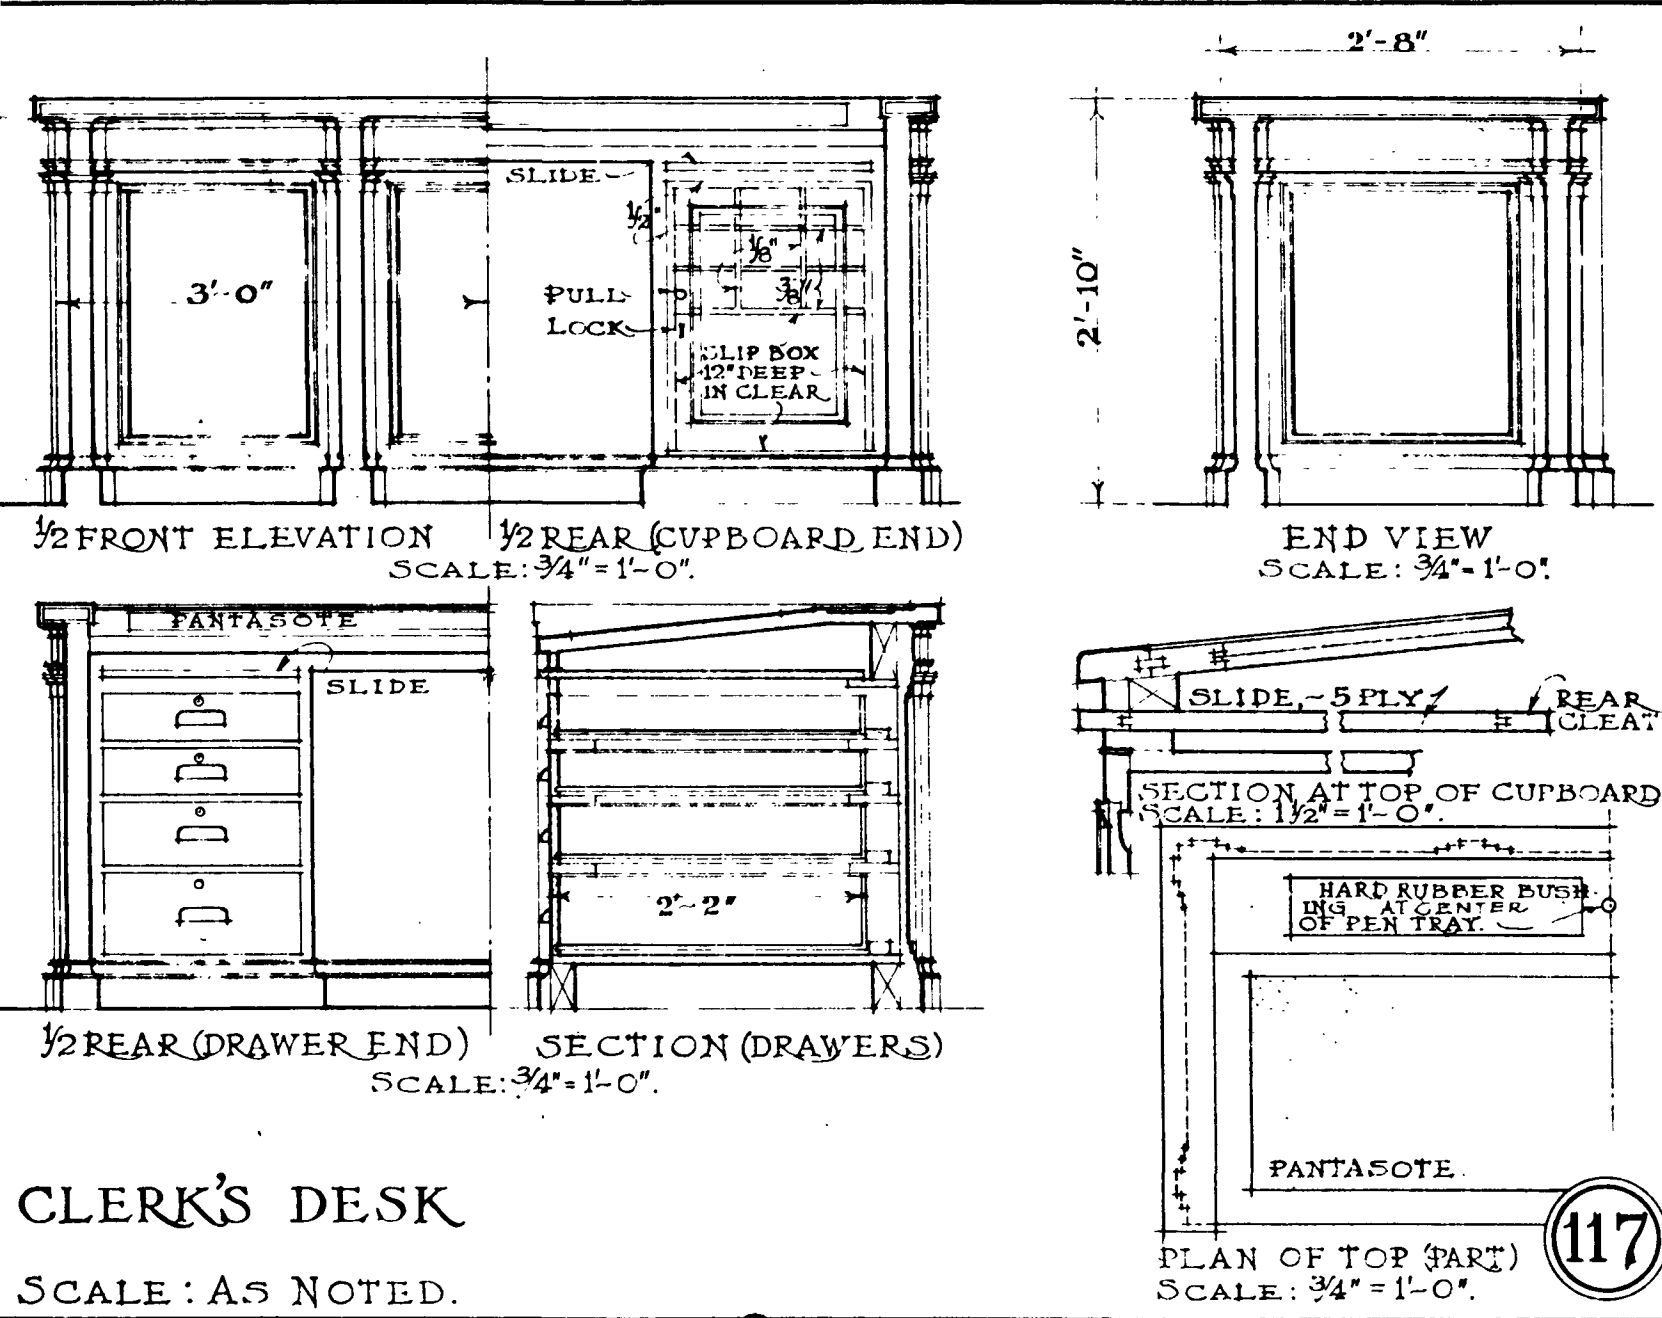
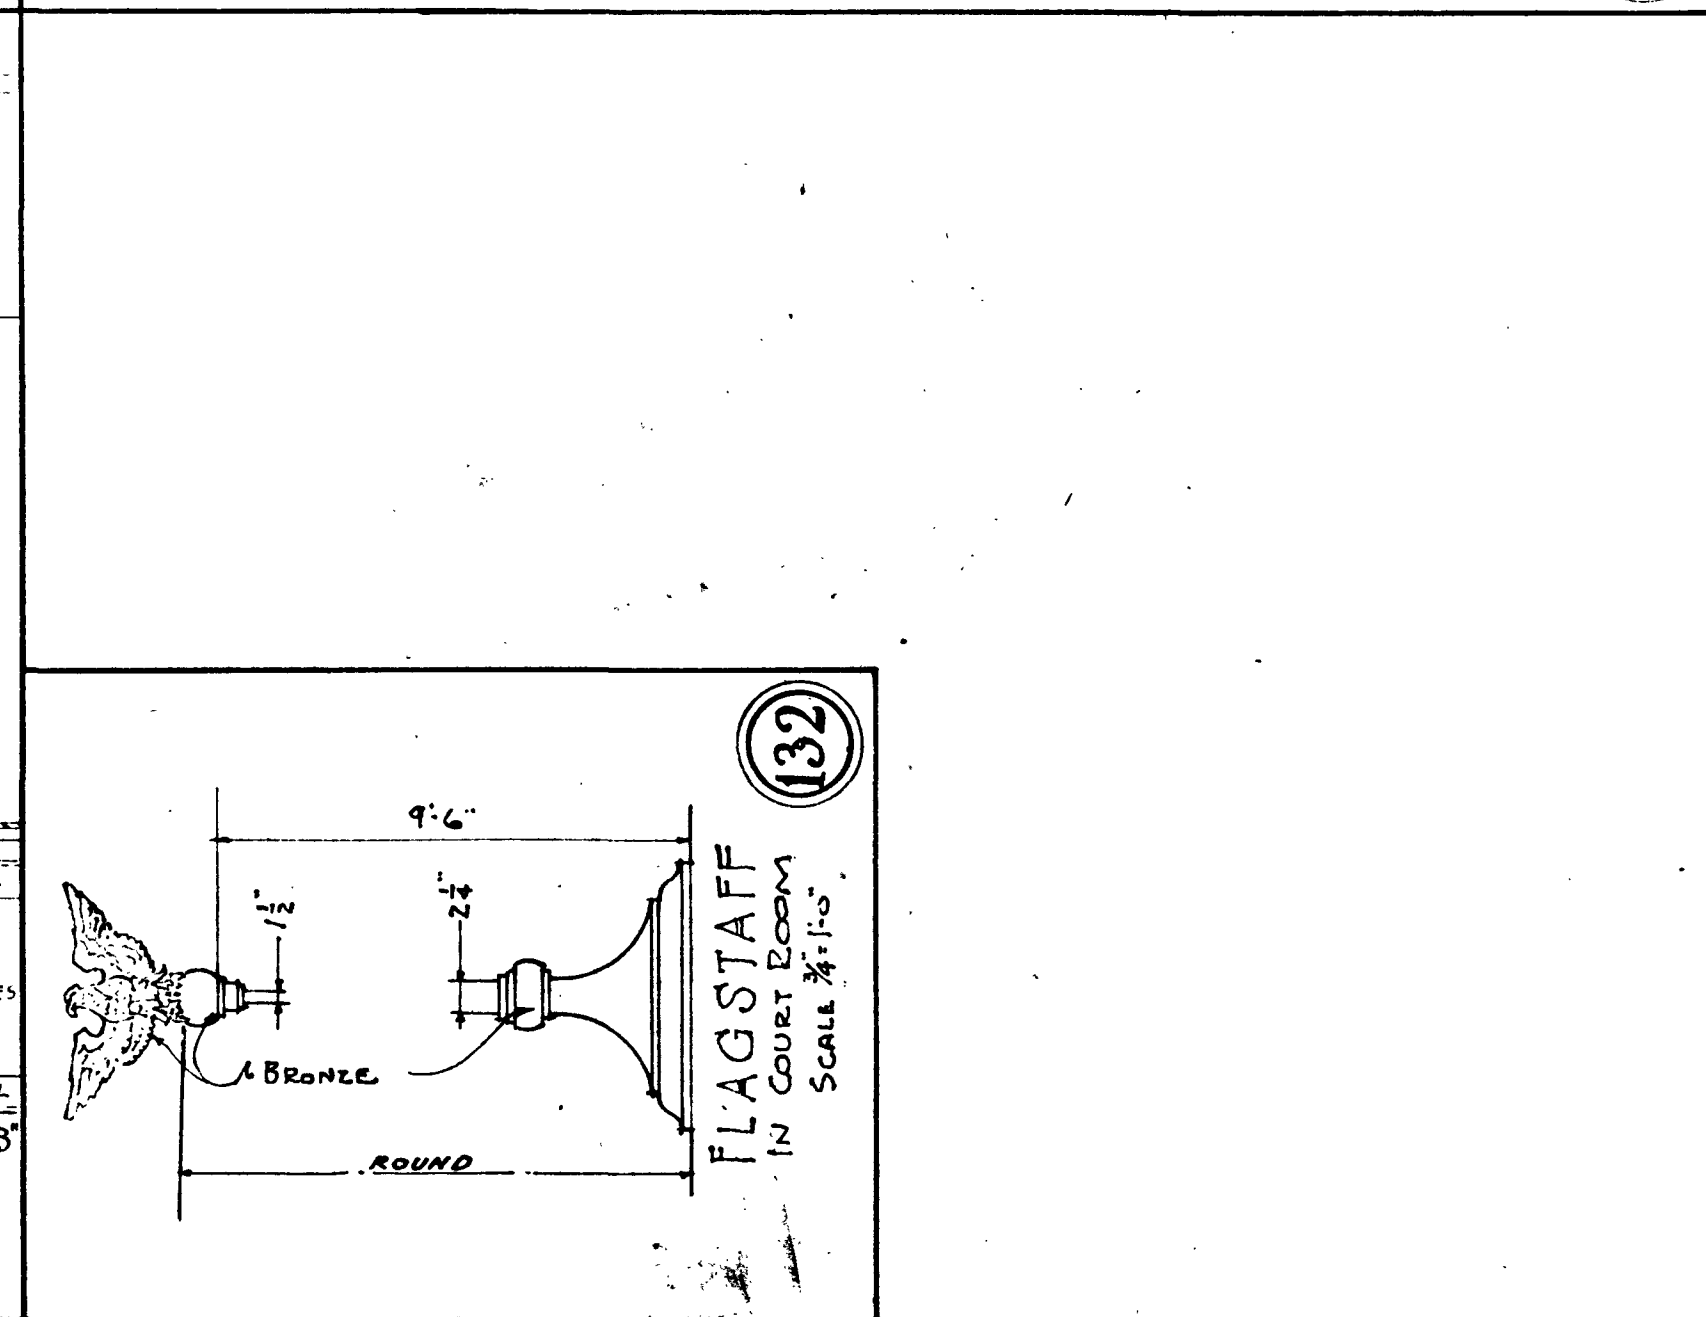
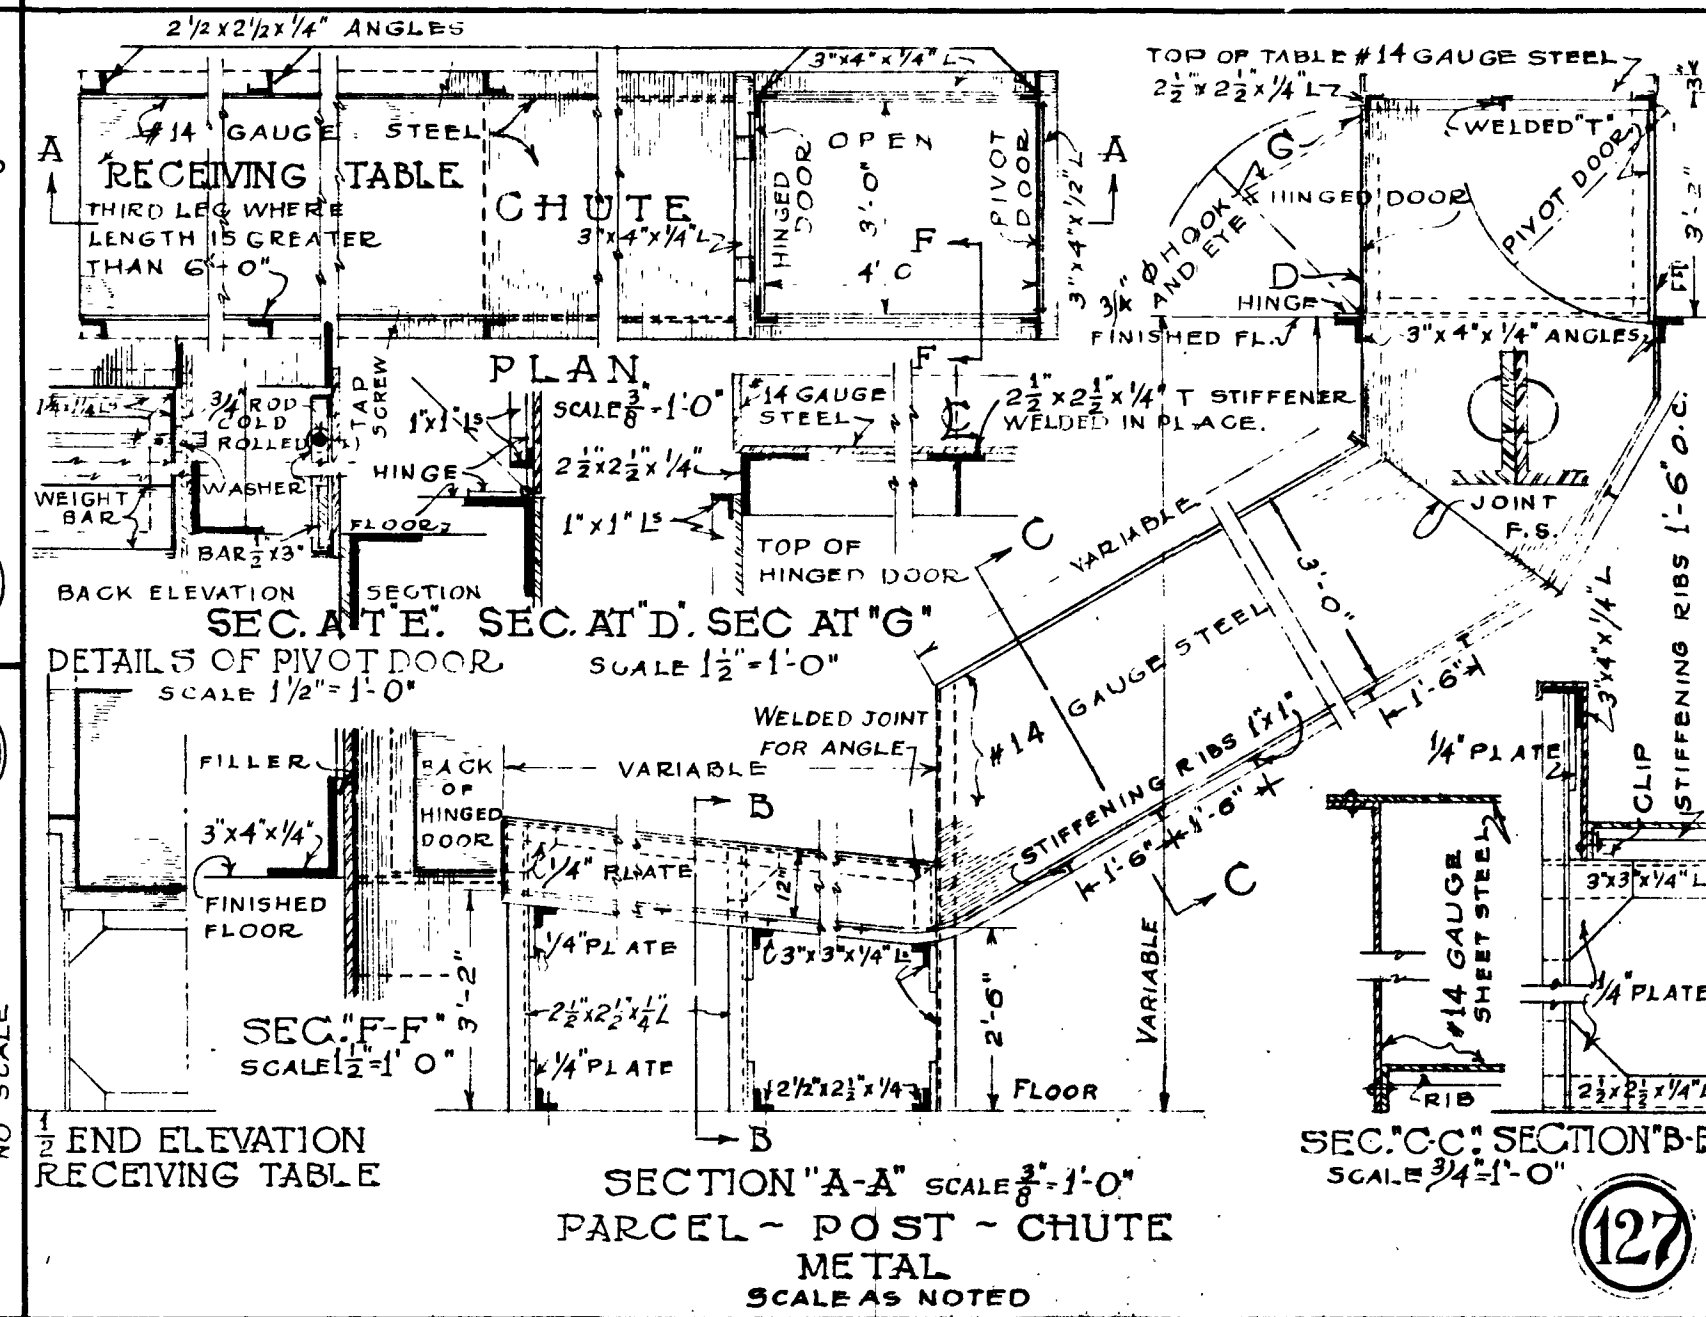
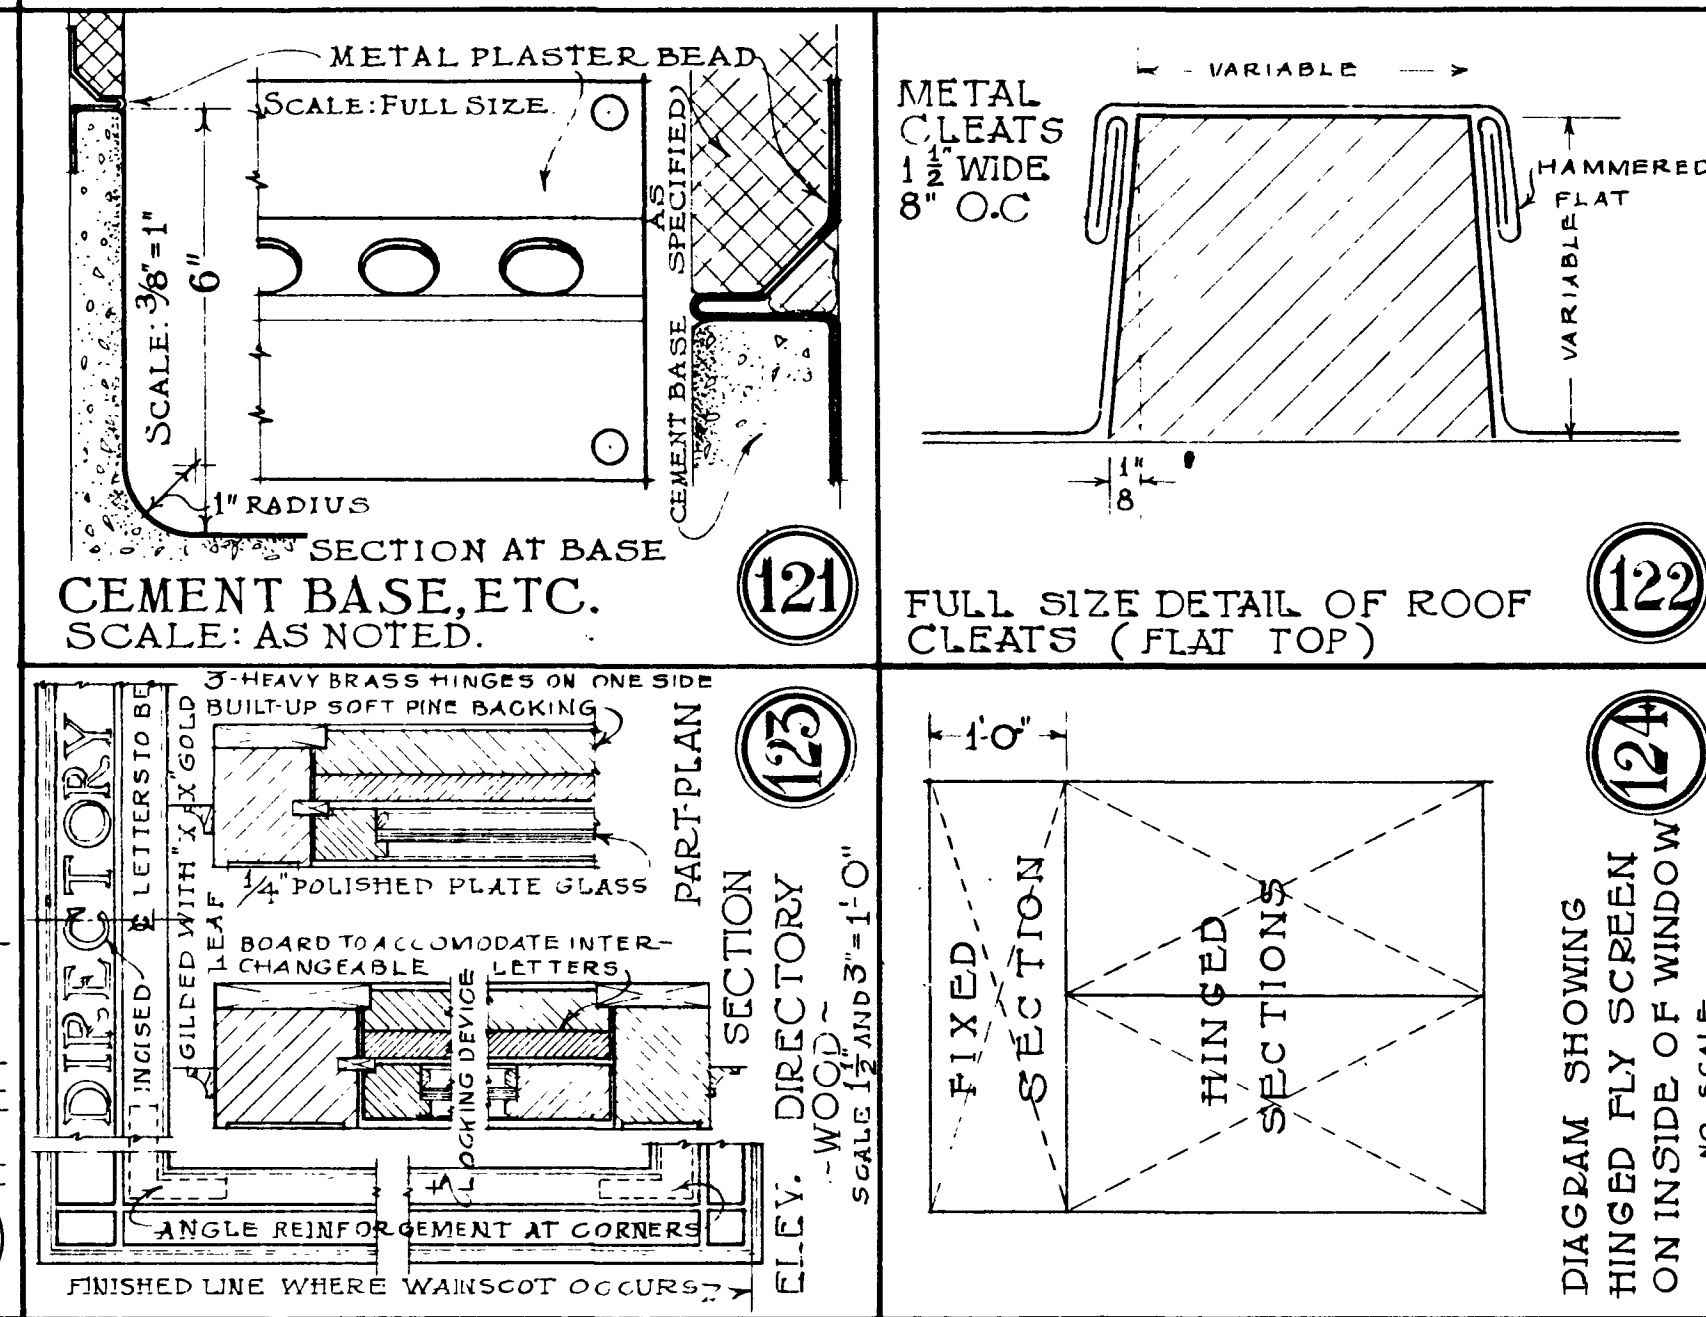
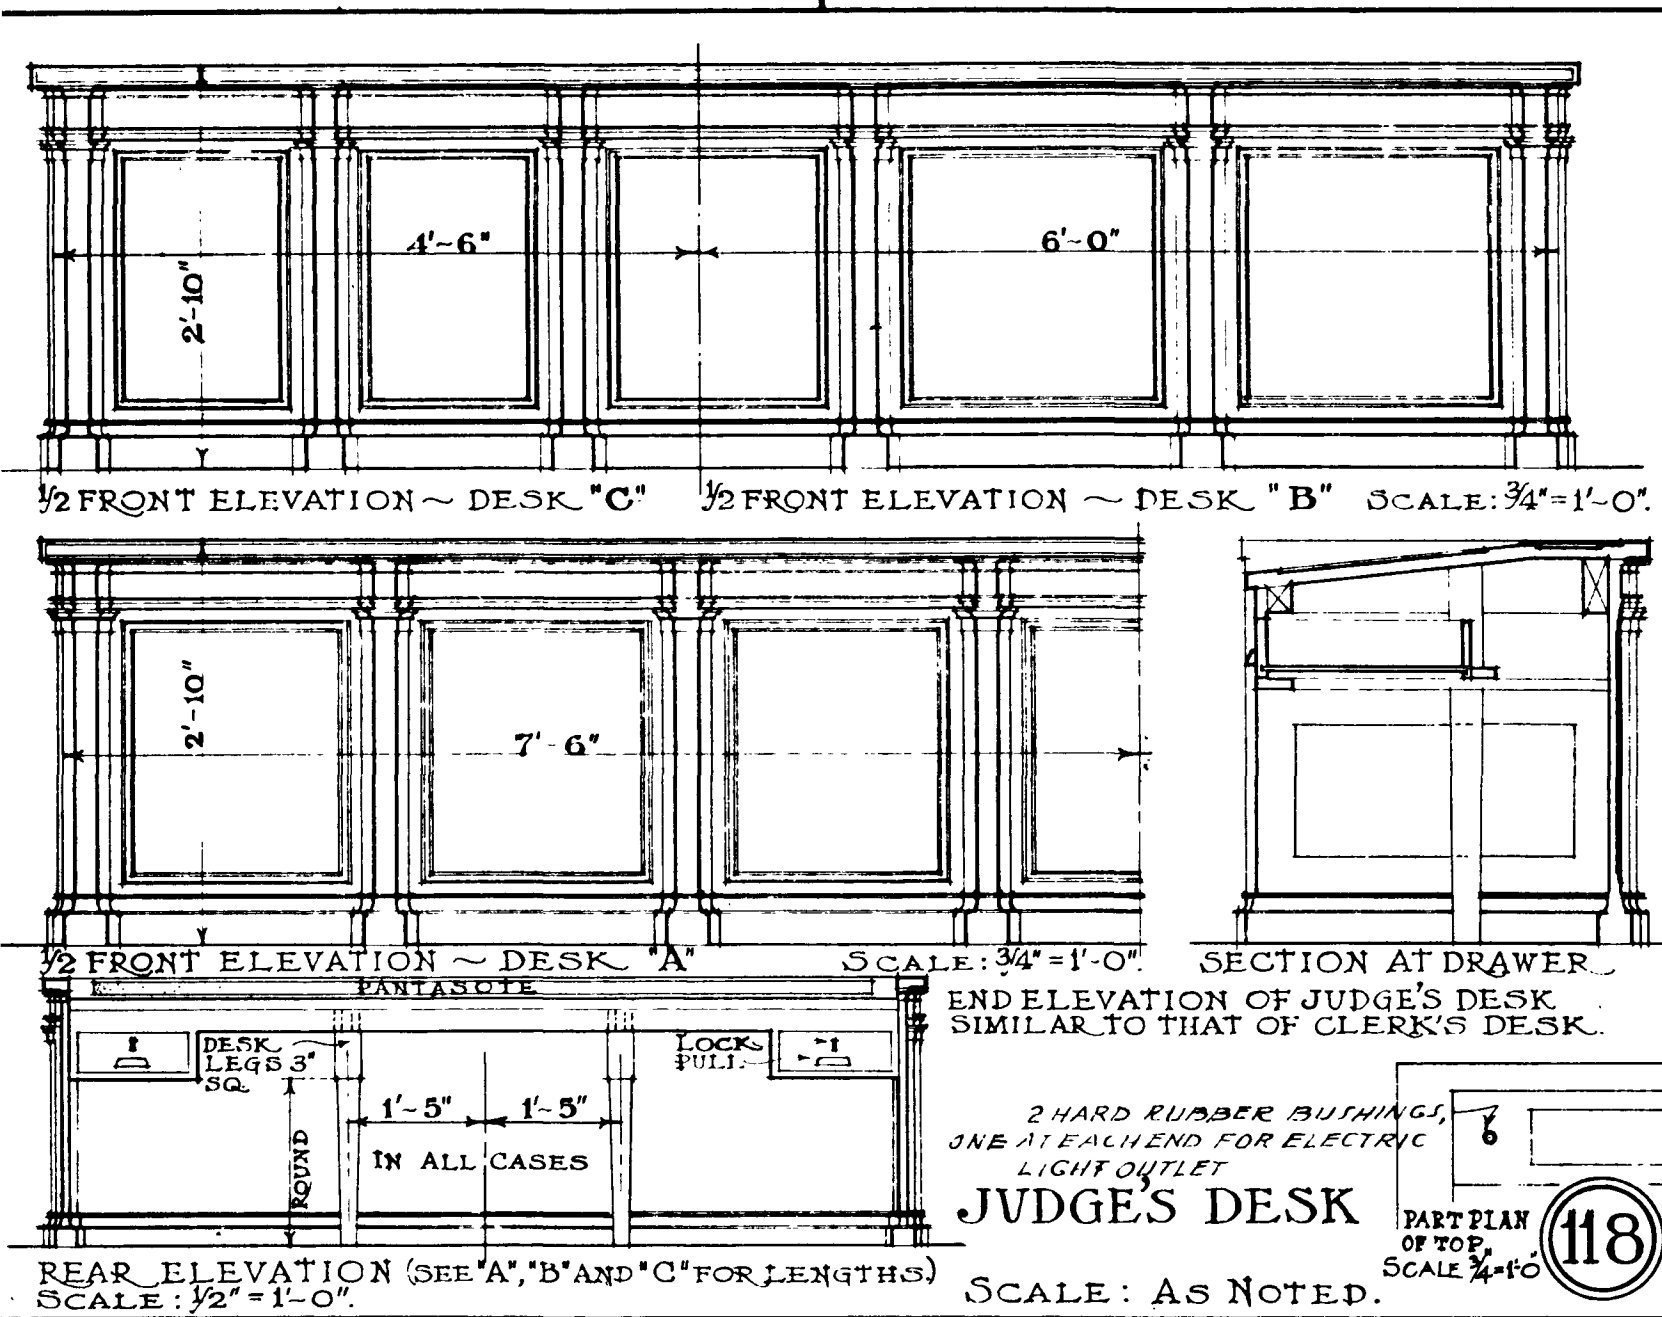
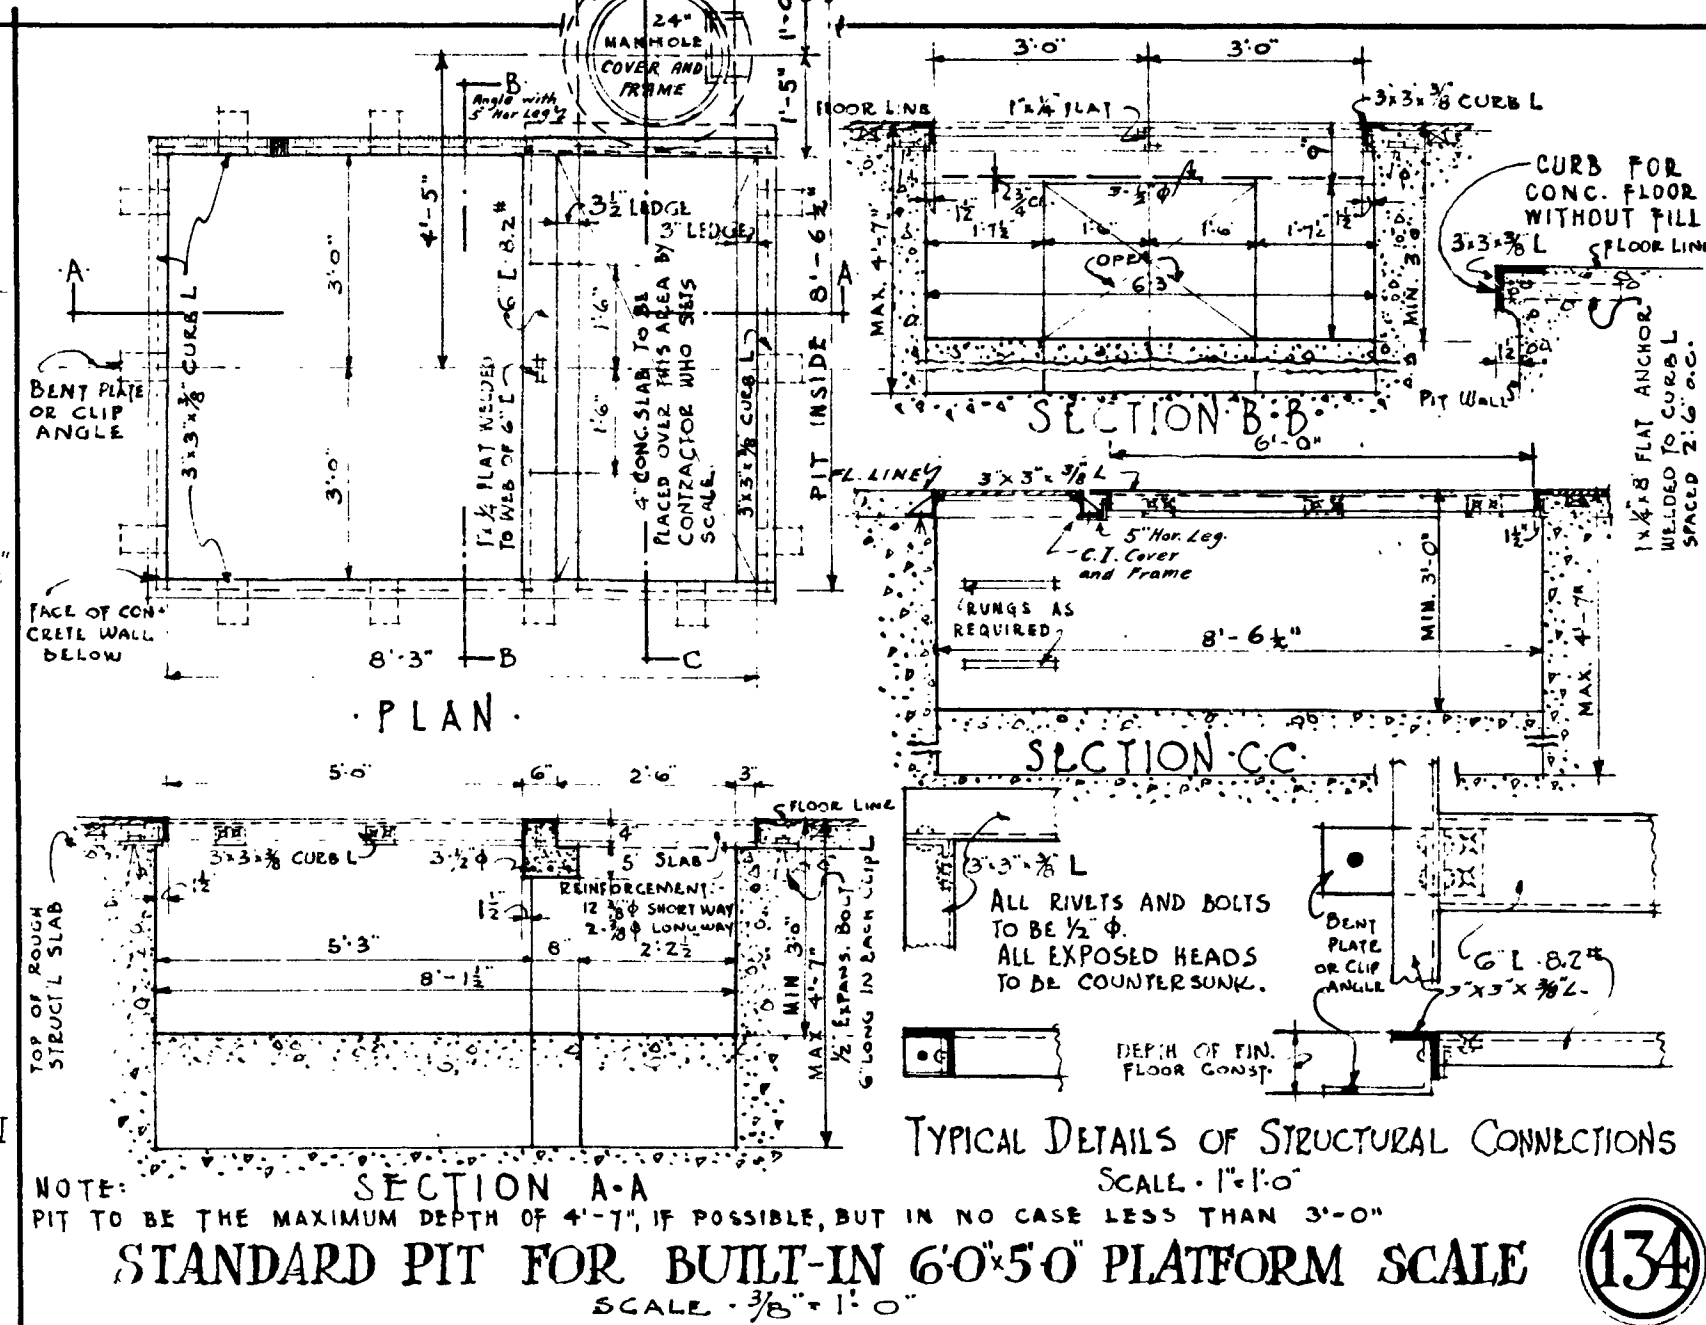
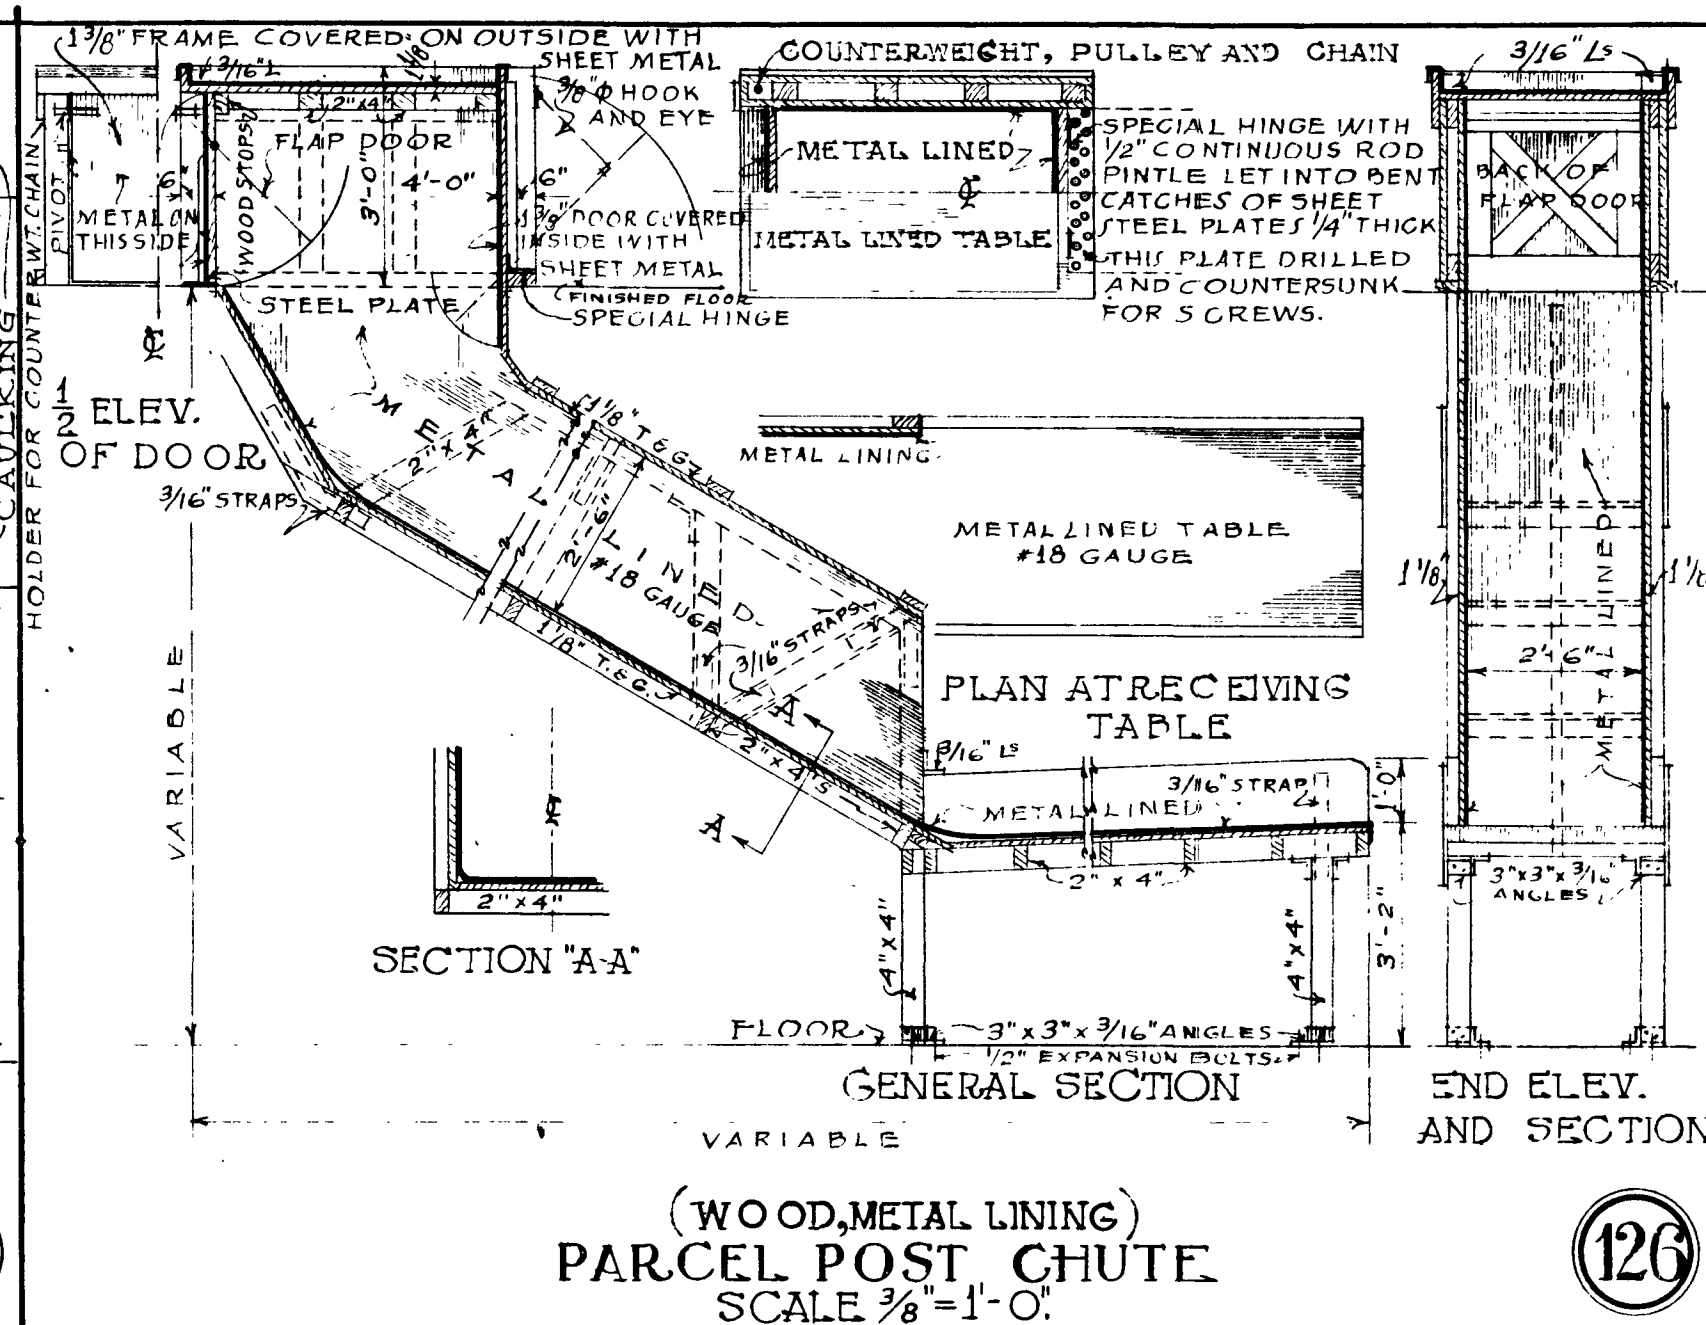
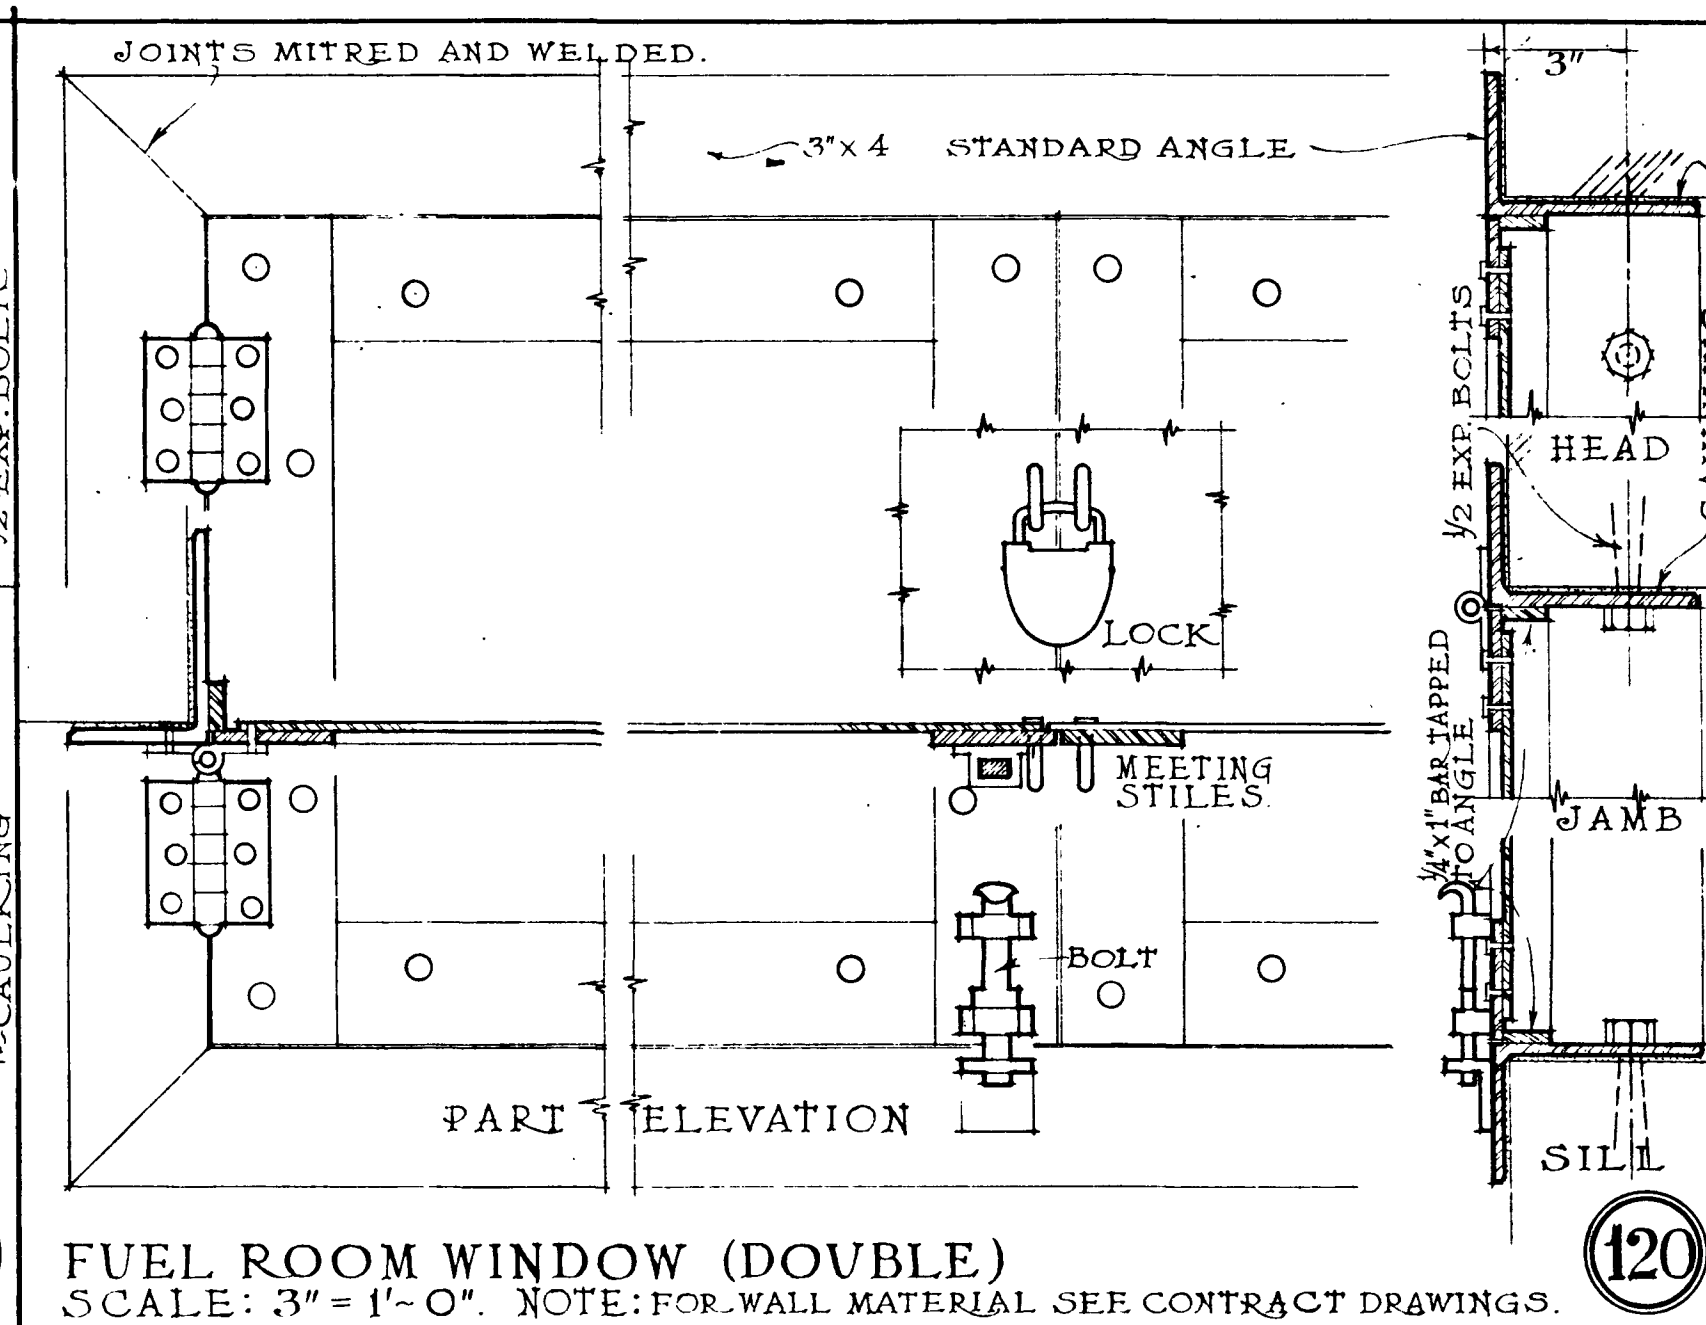
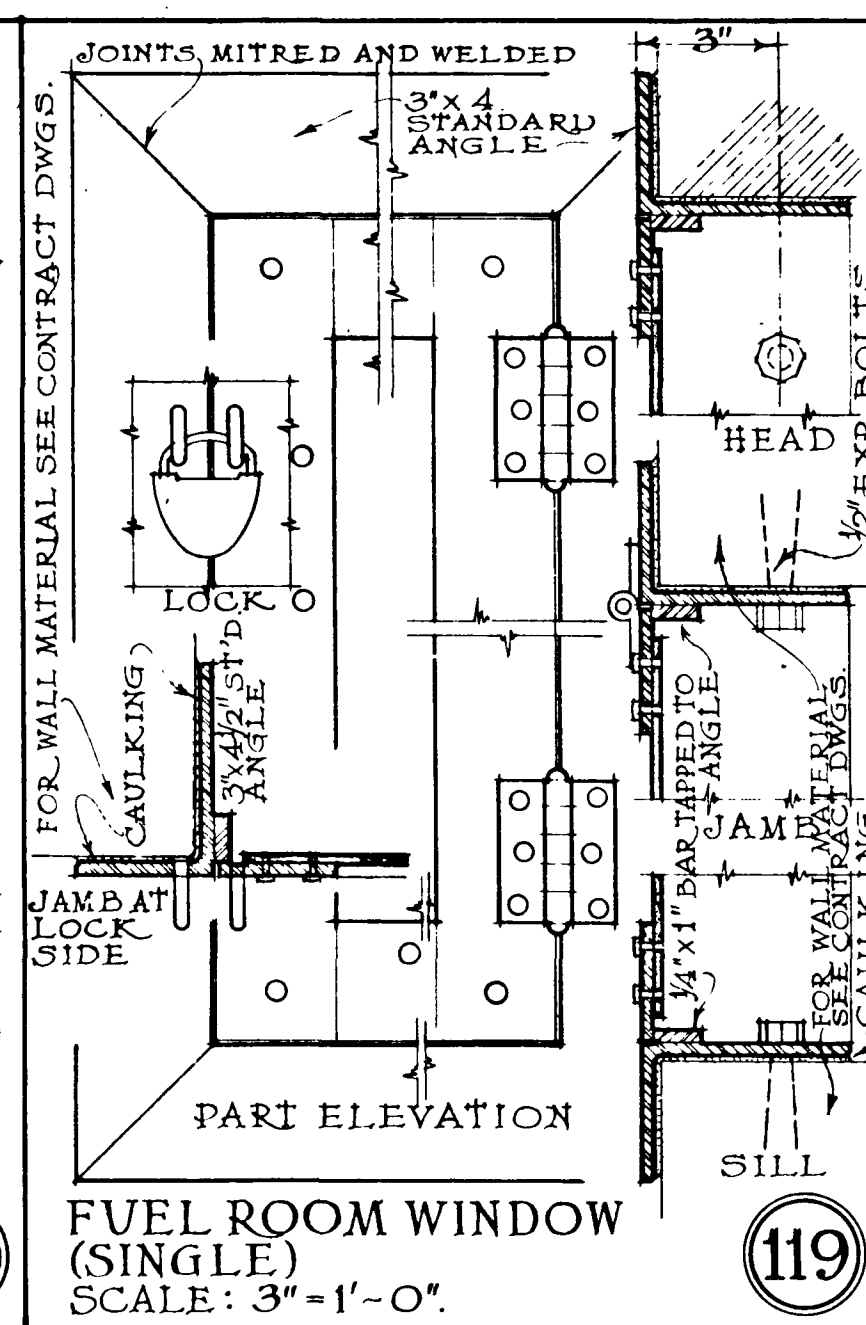


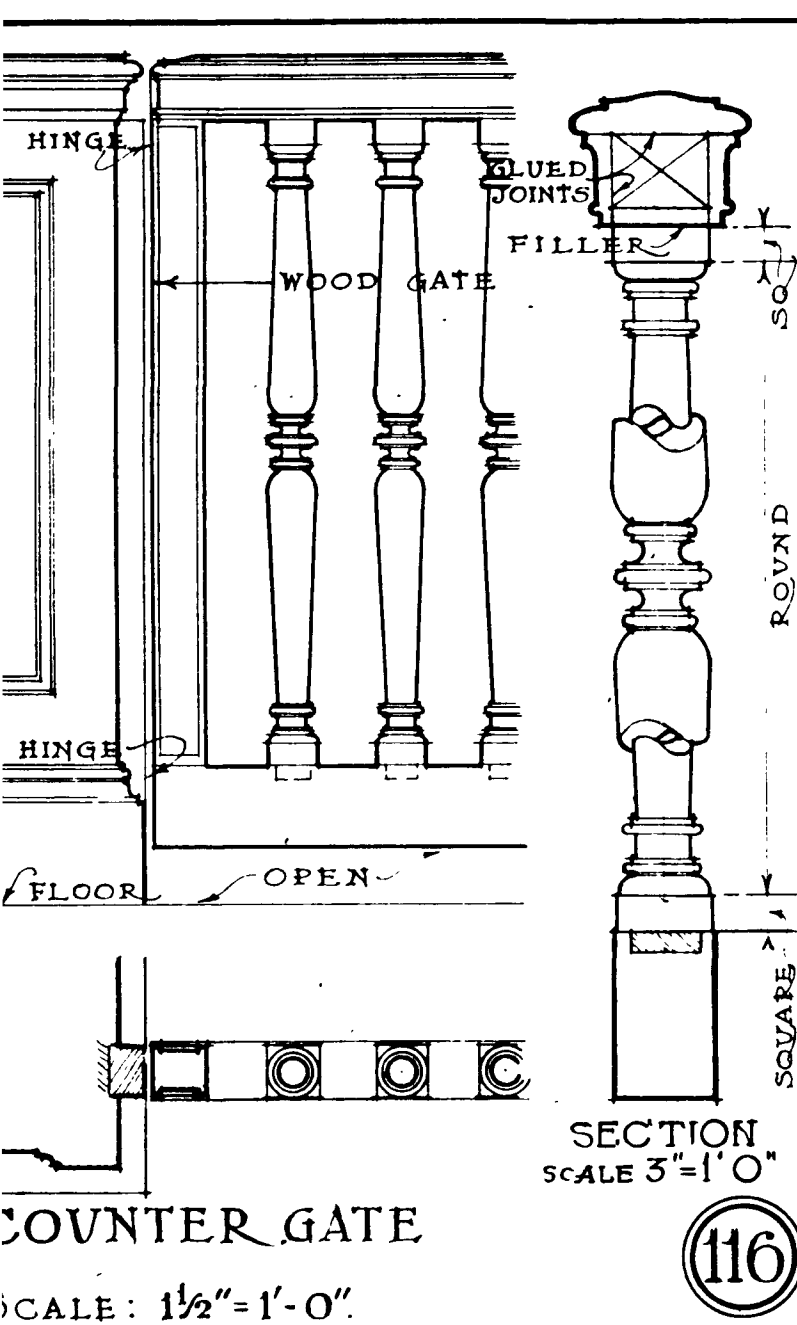

ACTING SUPERVISING ARCHITECT
TREASURY DEPARTMENT
APPROVED: [Signature]
SPT. ARCHITECTURAL DIVISION
SPT. MECHANICAL DIVISION

MATERIAL INDICATIONS
CONCRETE, GYPSUM, PLASTER, CEMENT FINISH, TERRAZZO, TILE SLATE, BRICK, BLOCKING, MARBLE, TERRA-COTTA, STUCCO, METAL, CAST, WROUGHT

MISCELLANEOUS STANDARD DETAILS

T. C. TERRA-COTTA
C. I. CAST IRON
W. I. WROUGHT IRON
W. S. WROUGHT STEEL
C. T. CEMENT THRESHOLD
W. T. WOOD
M. T. MARBLE
C. I. CAST IRON
B. T. BRONZE OR BRASS
ABBREVIATIONS

MISCELLANEOUS DRAWING
NO. M-374-D
MADE BY MASON-CWEN
CHECKED BY [Signature]