

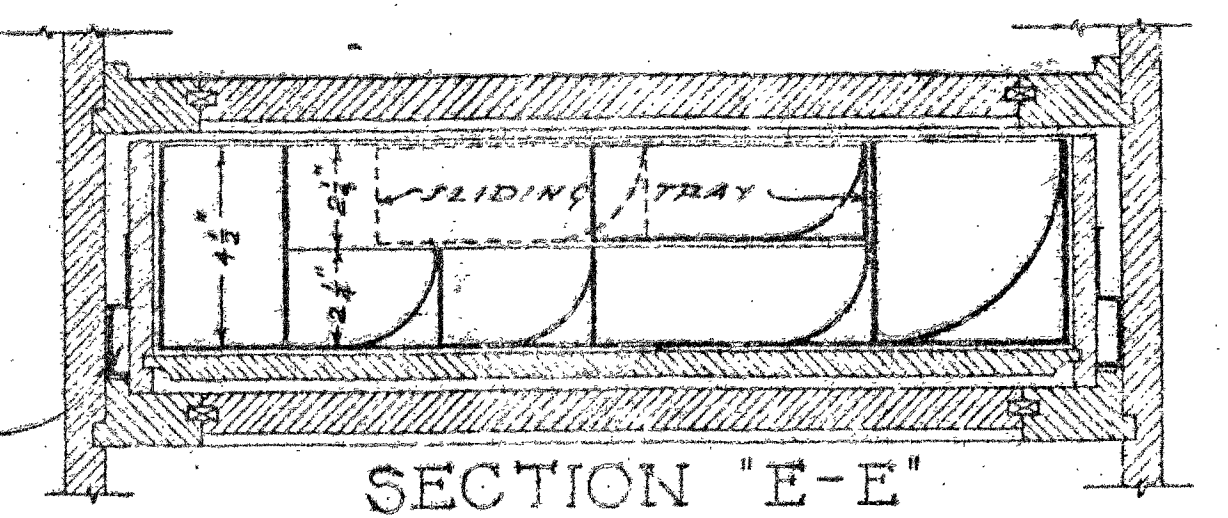
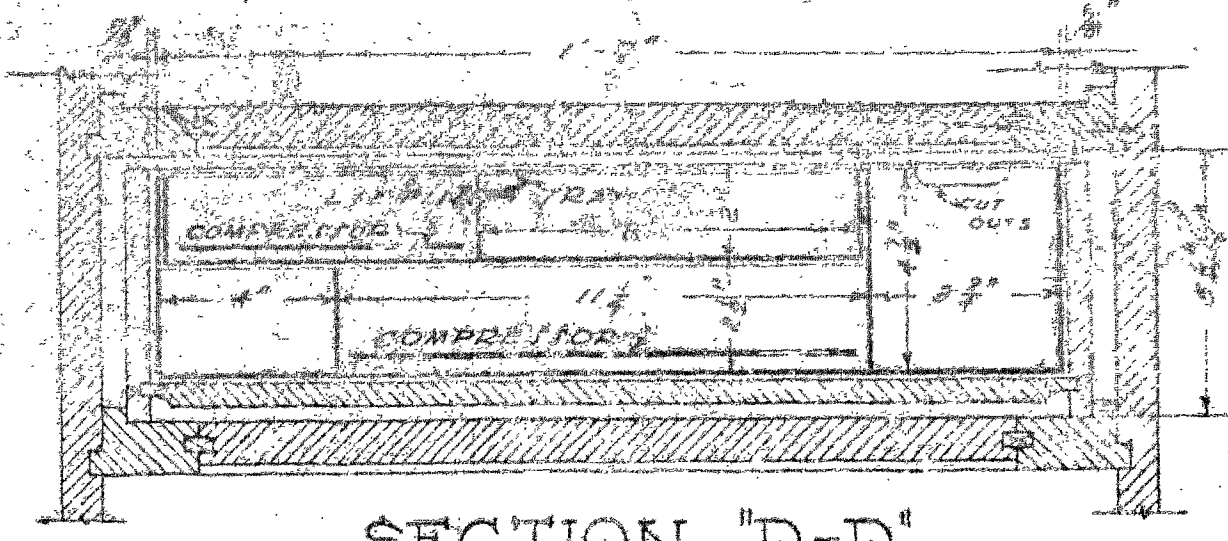
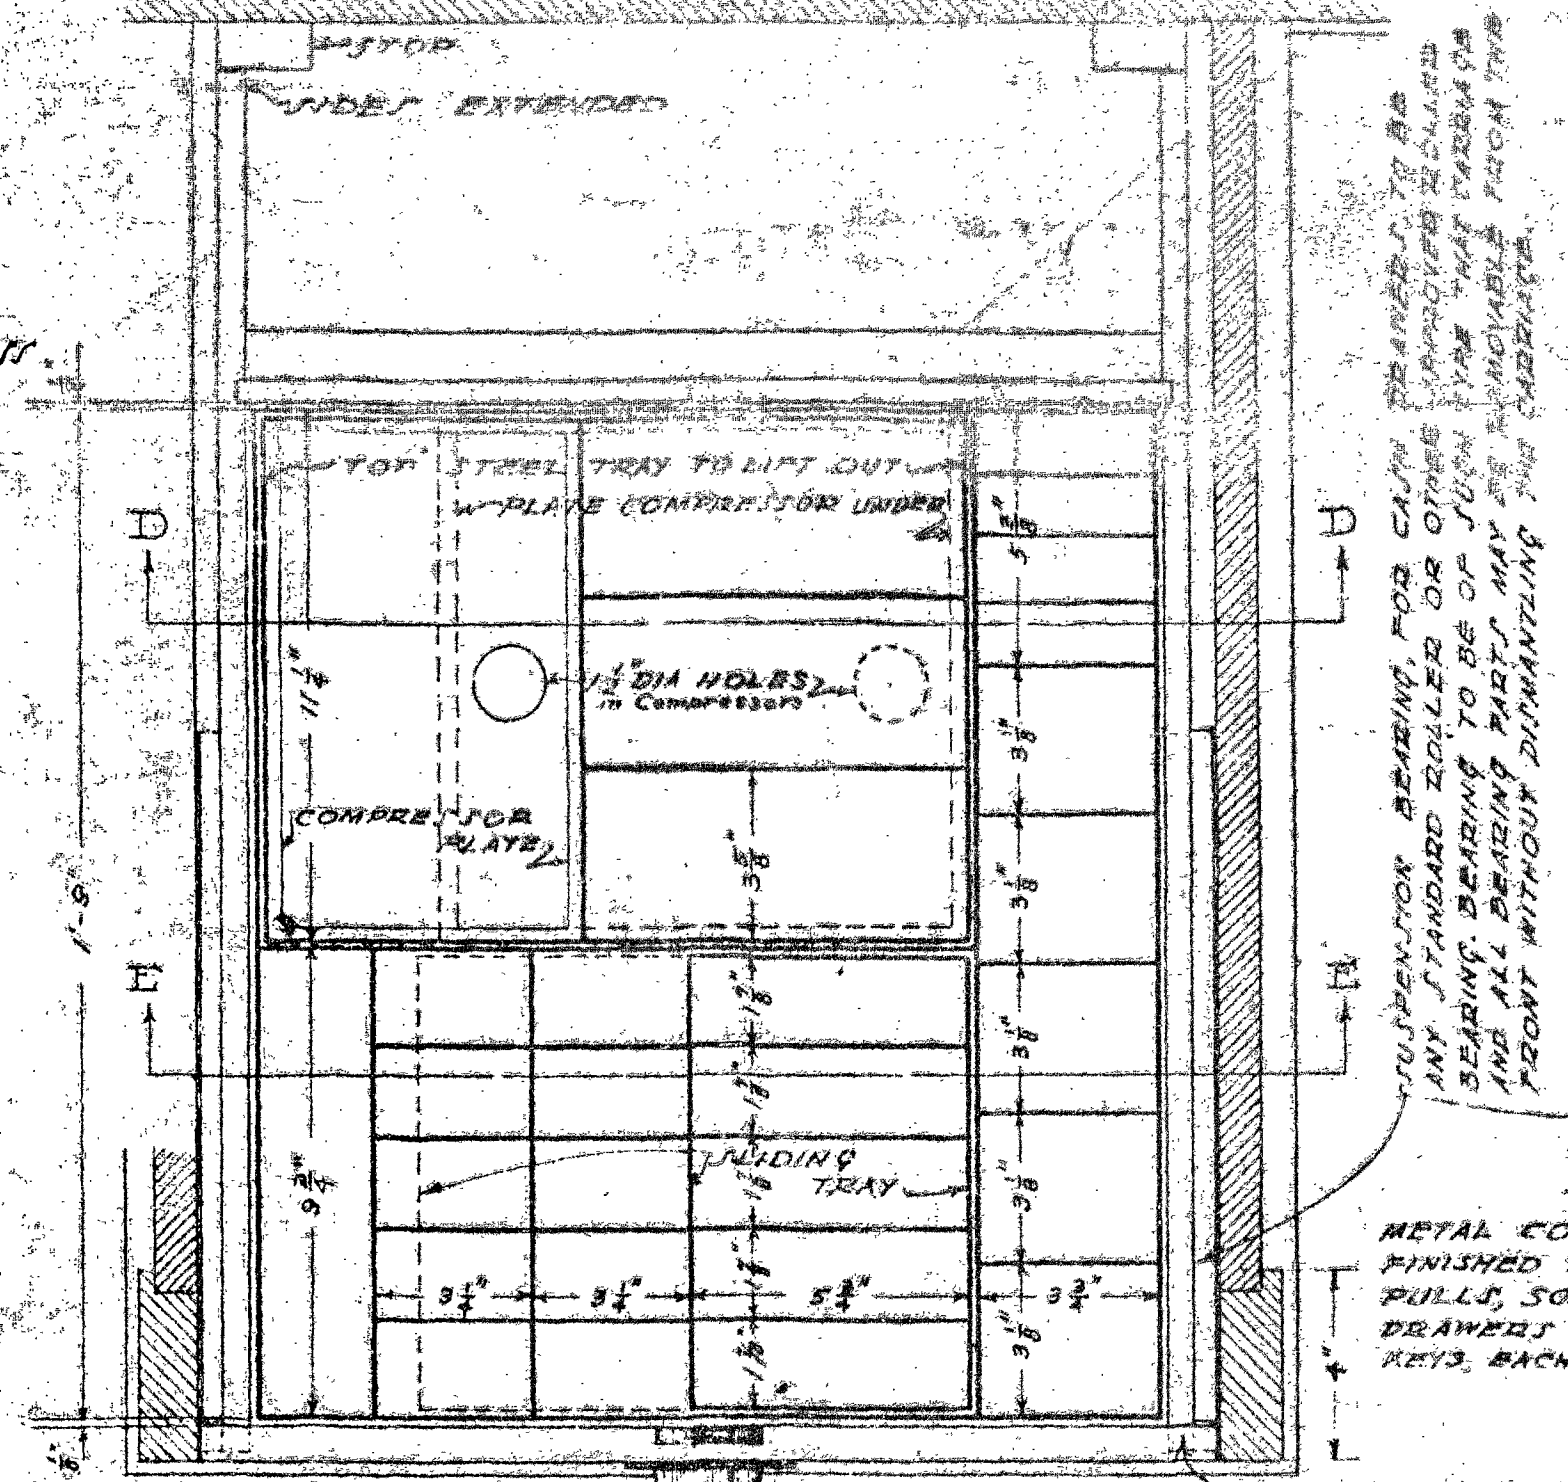
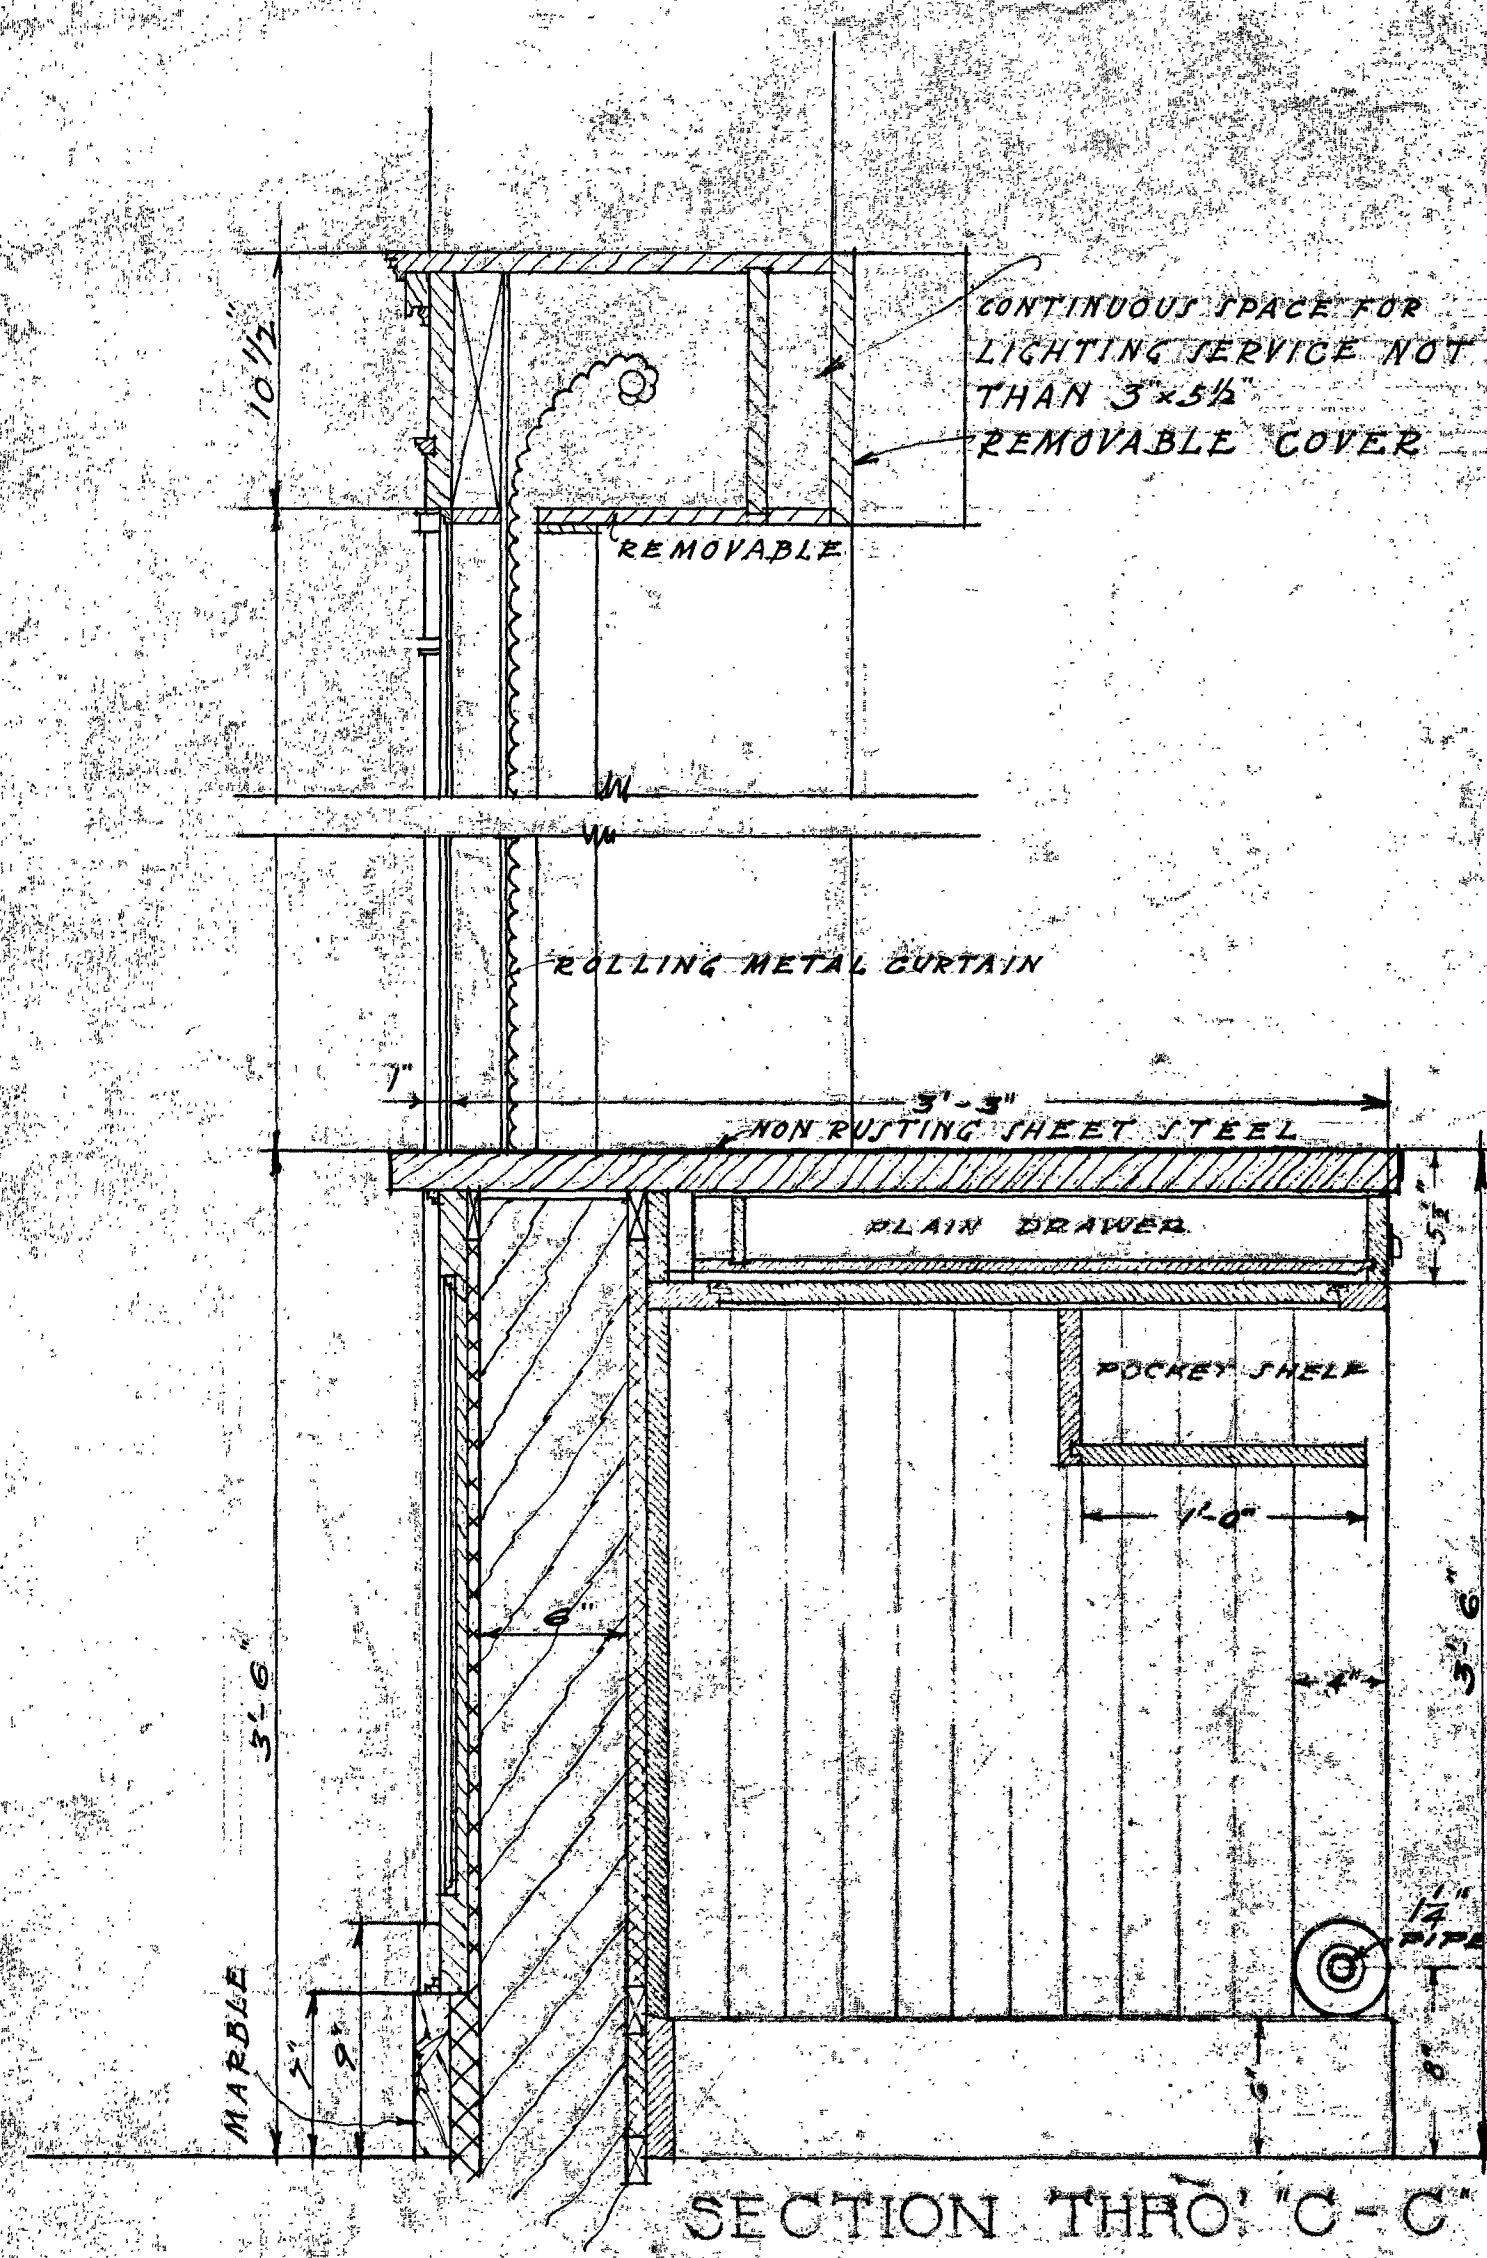





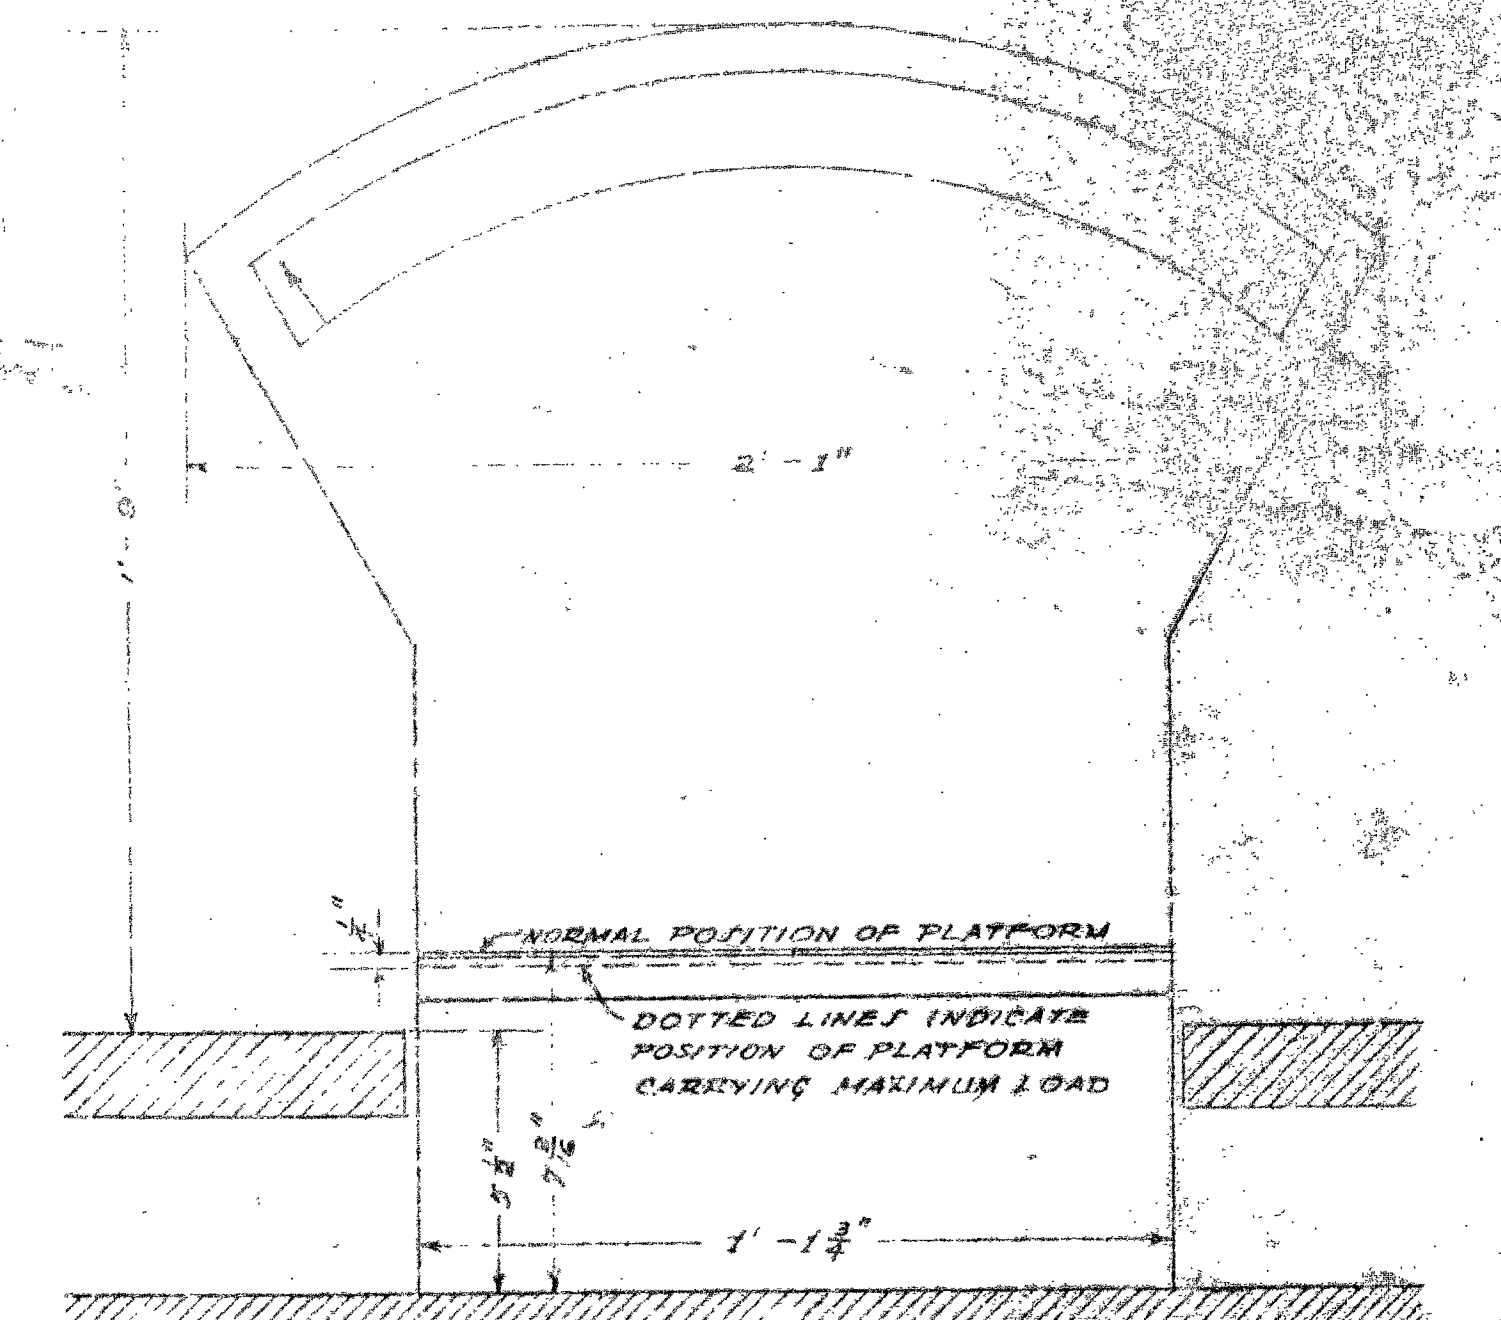


METAL CONSTRUCTION OF DRAWER TO BE OF #18 GAUGE U.S. FURNITURE STEEL, FINISHED WITH TWO COATS OF OLIVE GREEN BAKED ENAMEL. PULLS, SOLID BRASS, POLISHED AND LAQUER FINISH. DRAWERS TO HAVE A PLAT KEY BRASS LOCKS WITH FOUR LEVERS AND THREE KEYS, EACH LOCK DIFFERENT.

NOTE: THIS TYPE OF DRAWER APPLIES TO PARCEL POST WINDOW ONLY.
DETAILS OF CASH AND STAMP DRAWER
SCALE 3 INCHES = 1'-0"

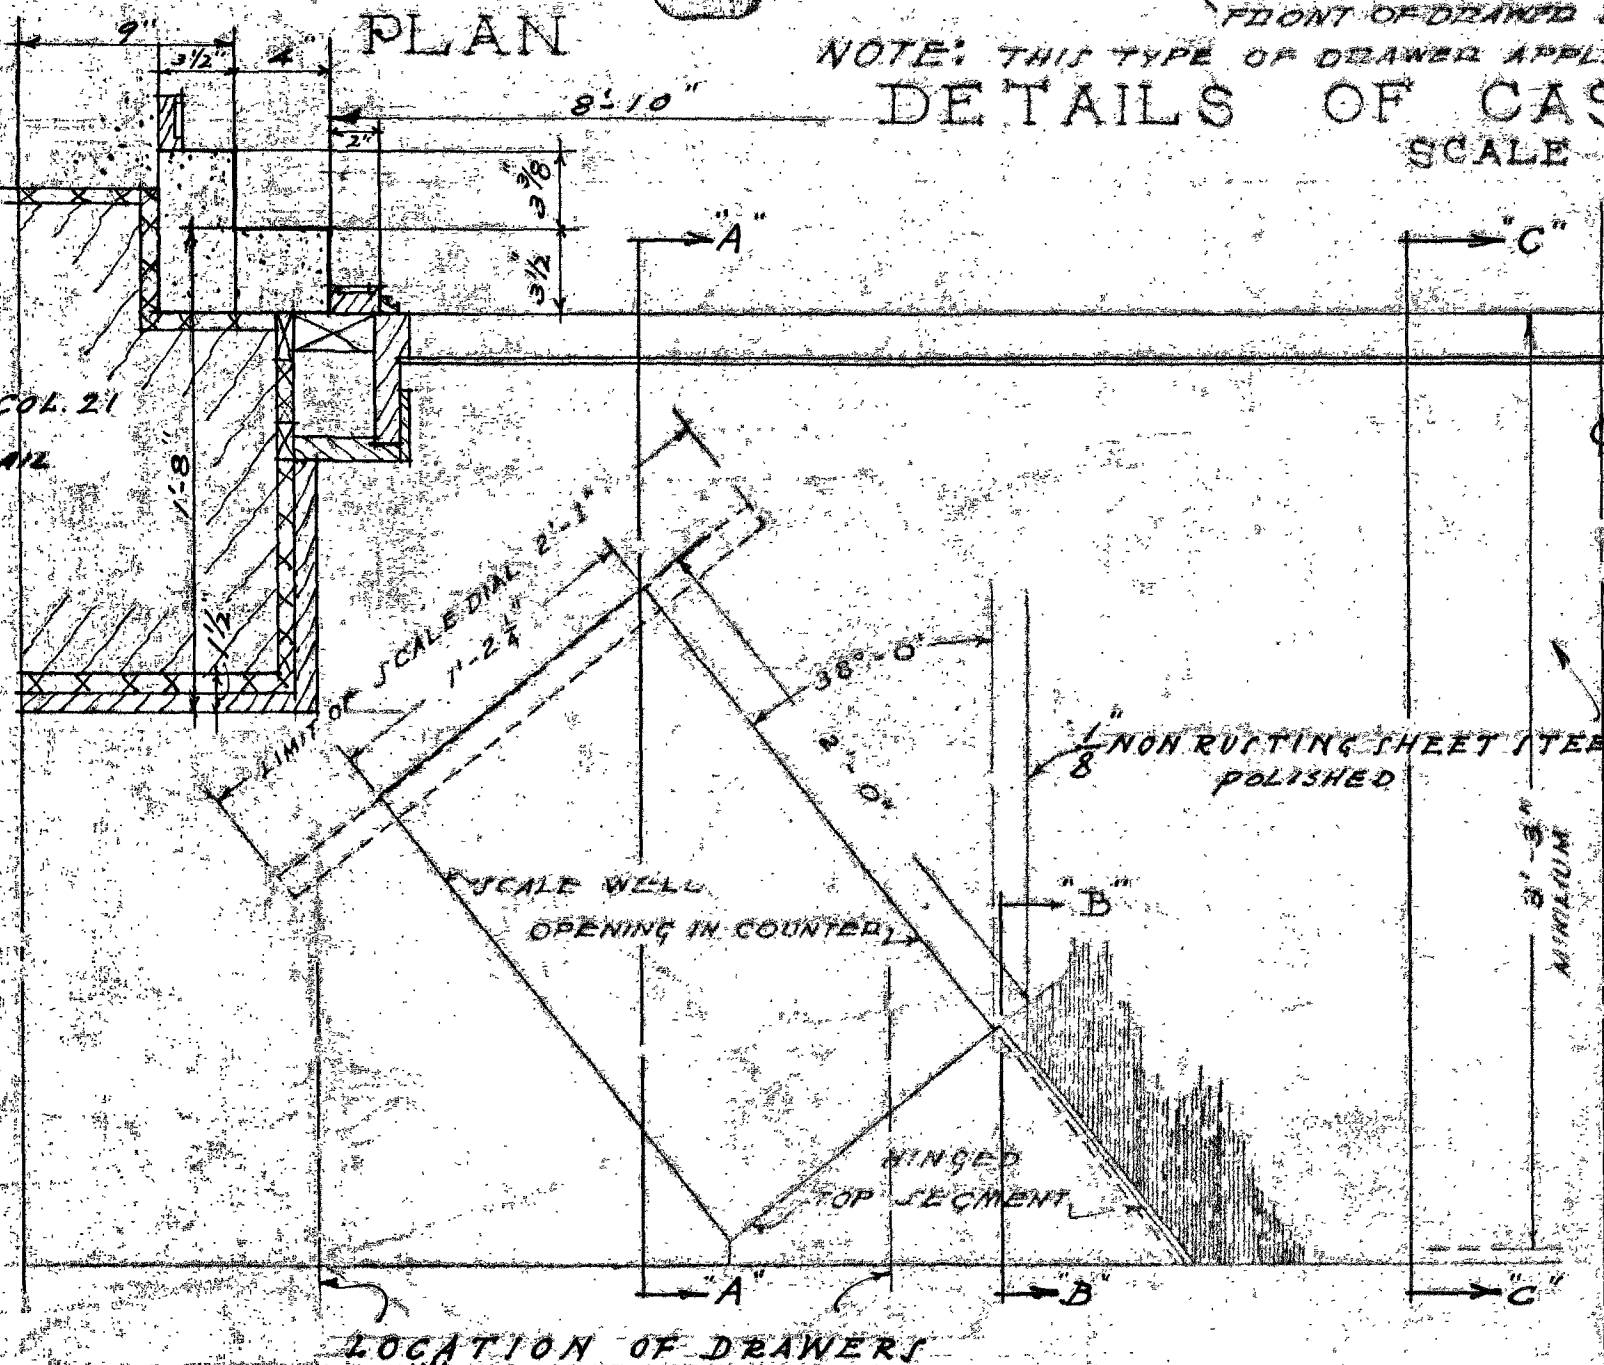

DIAGRAMATIC ELEVATION OF SCALE
SCALE 3" = 1'-0"

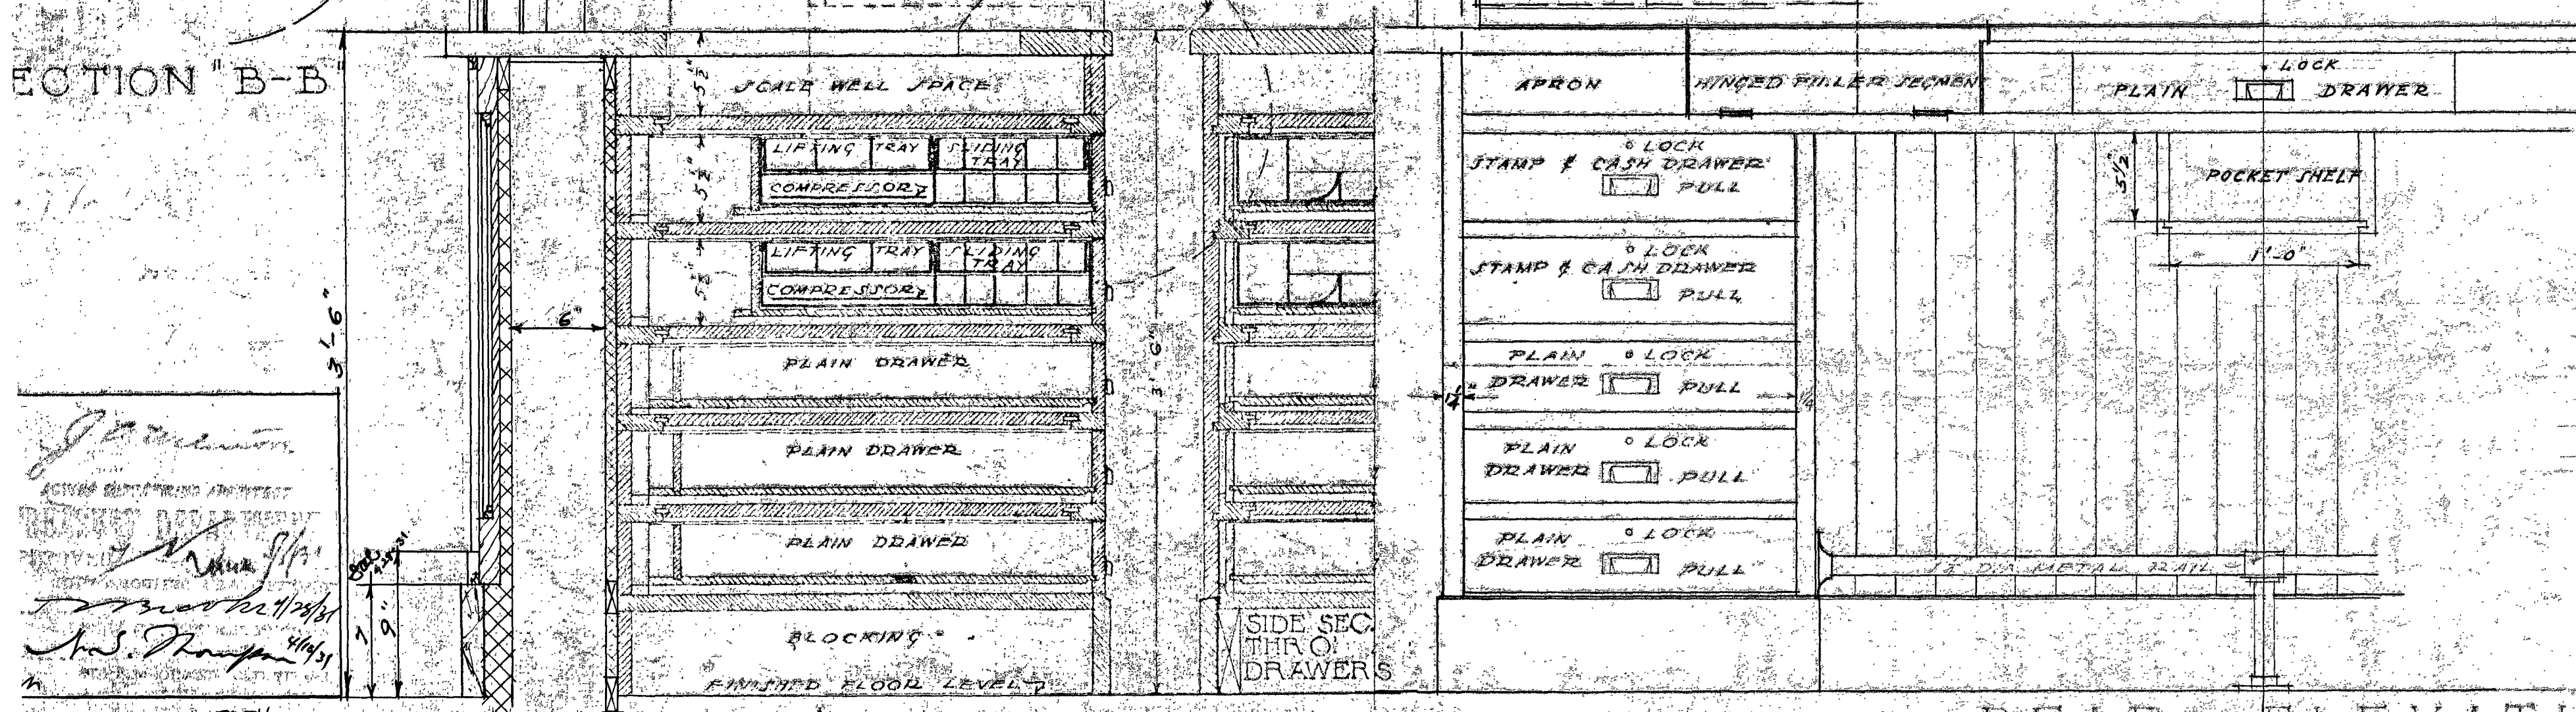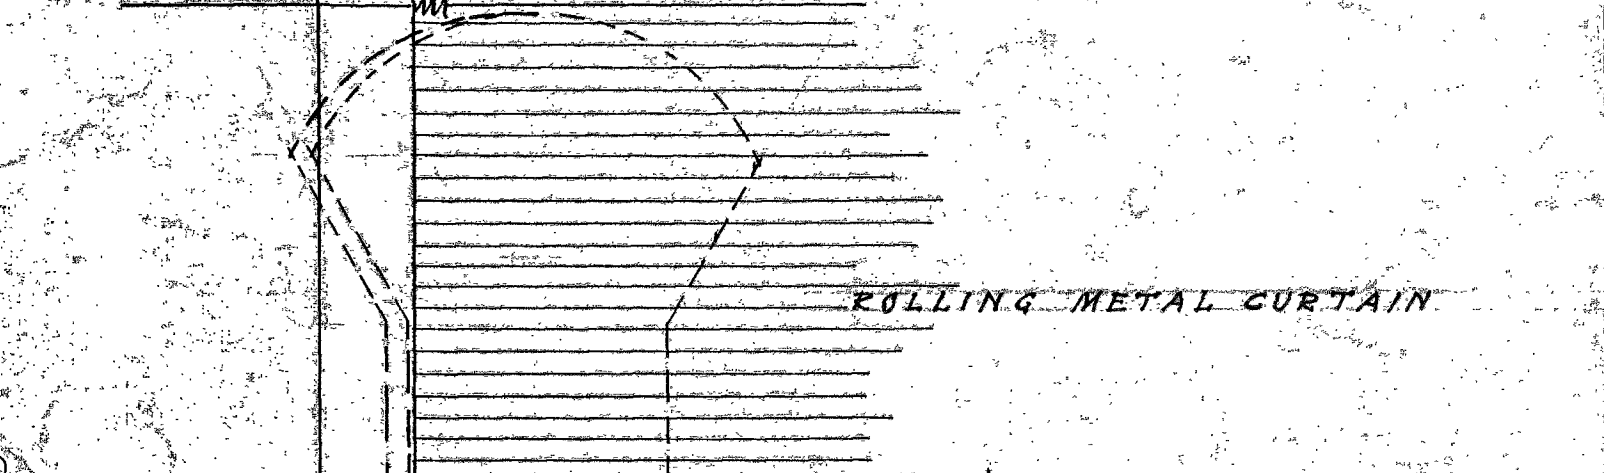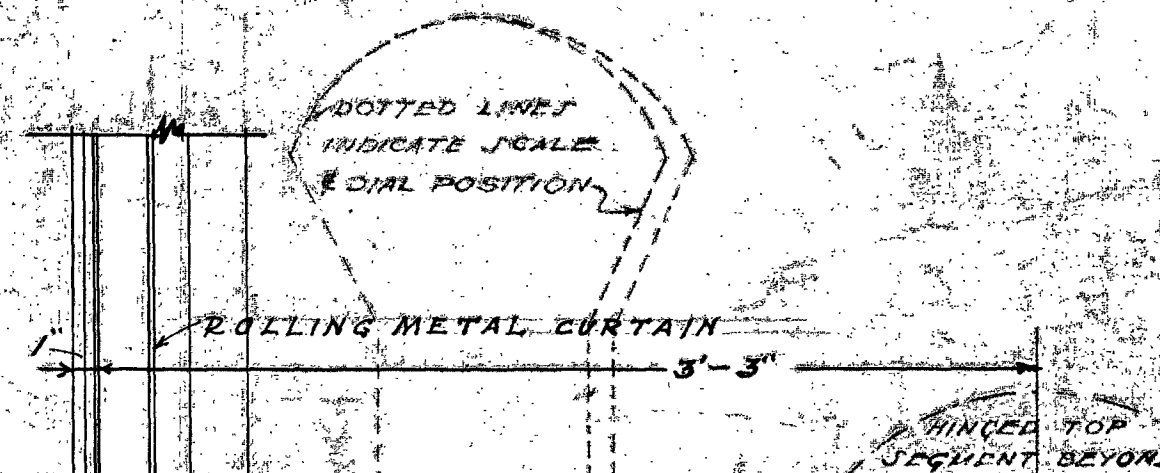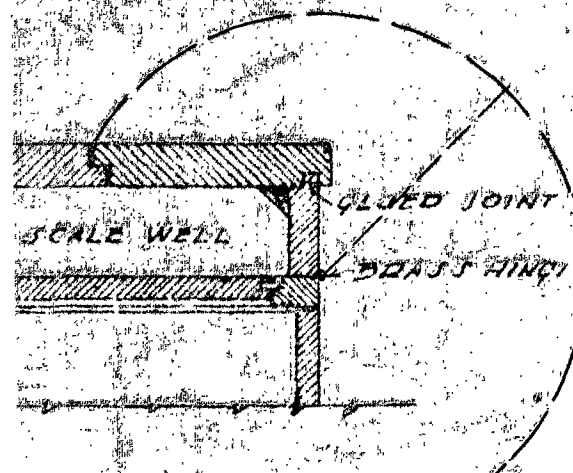

DETAIL OF PARCEL POST WINDOW & COUNTER
SCALE 1 1/2" = 1'-0"

