


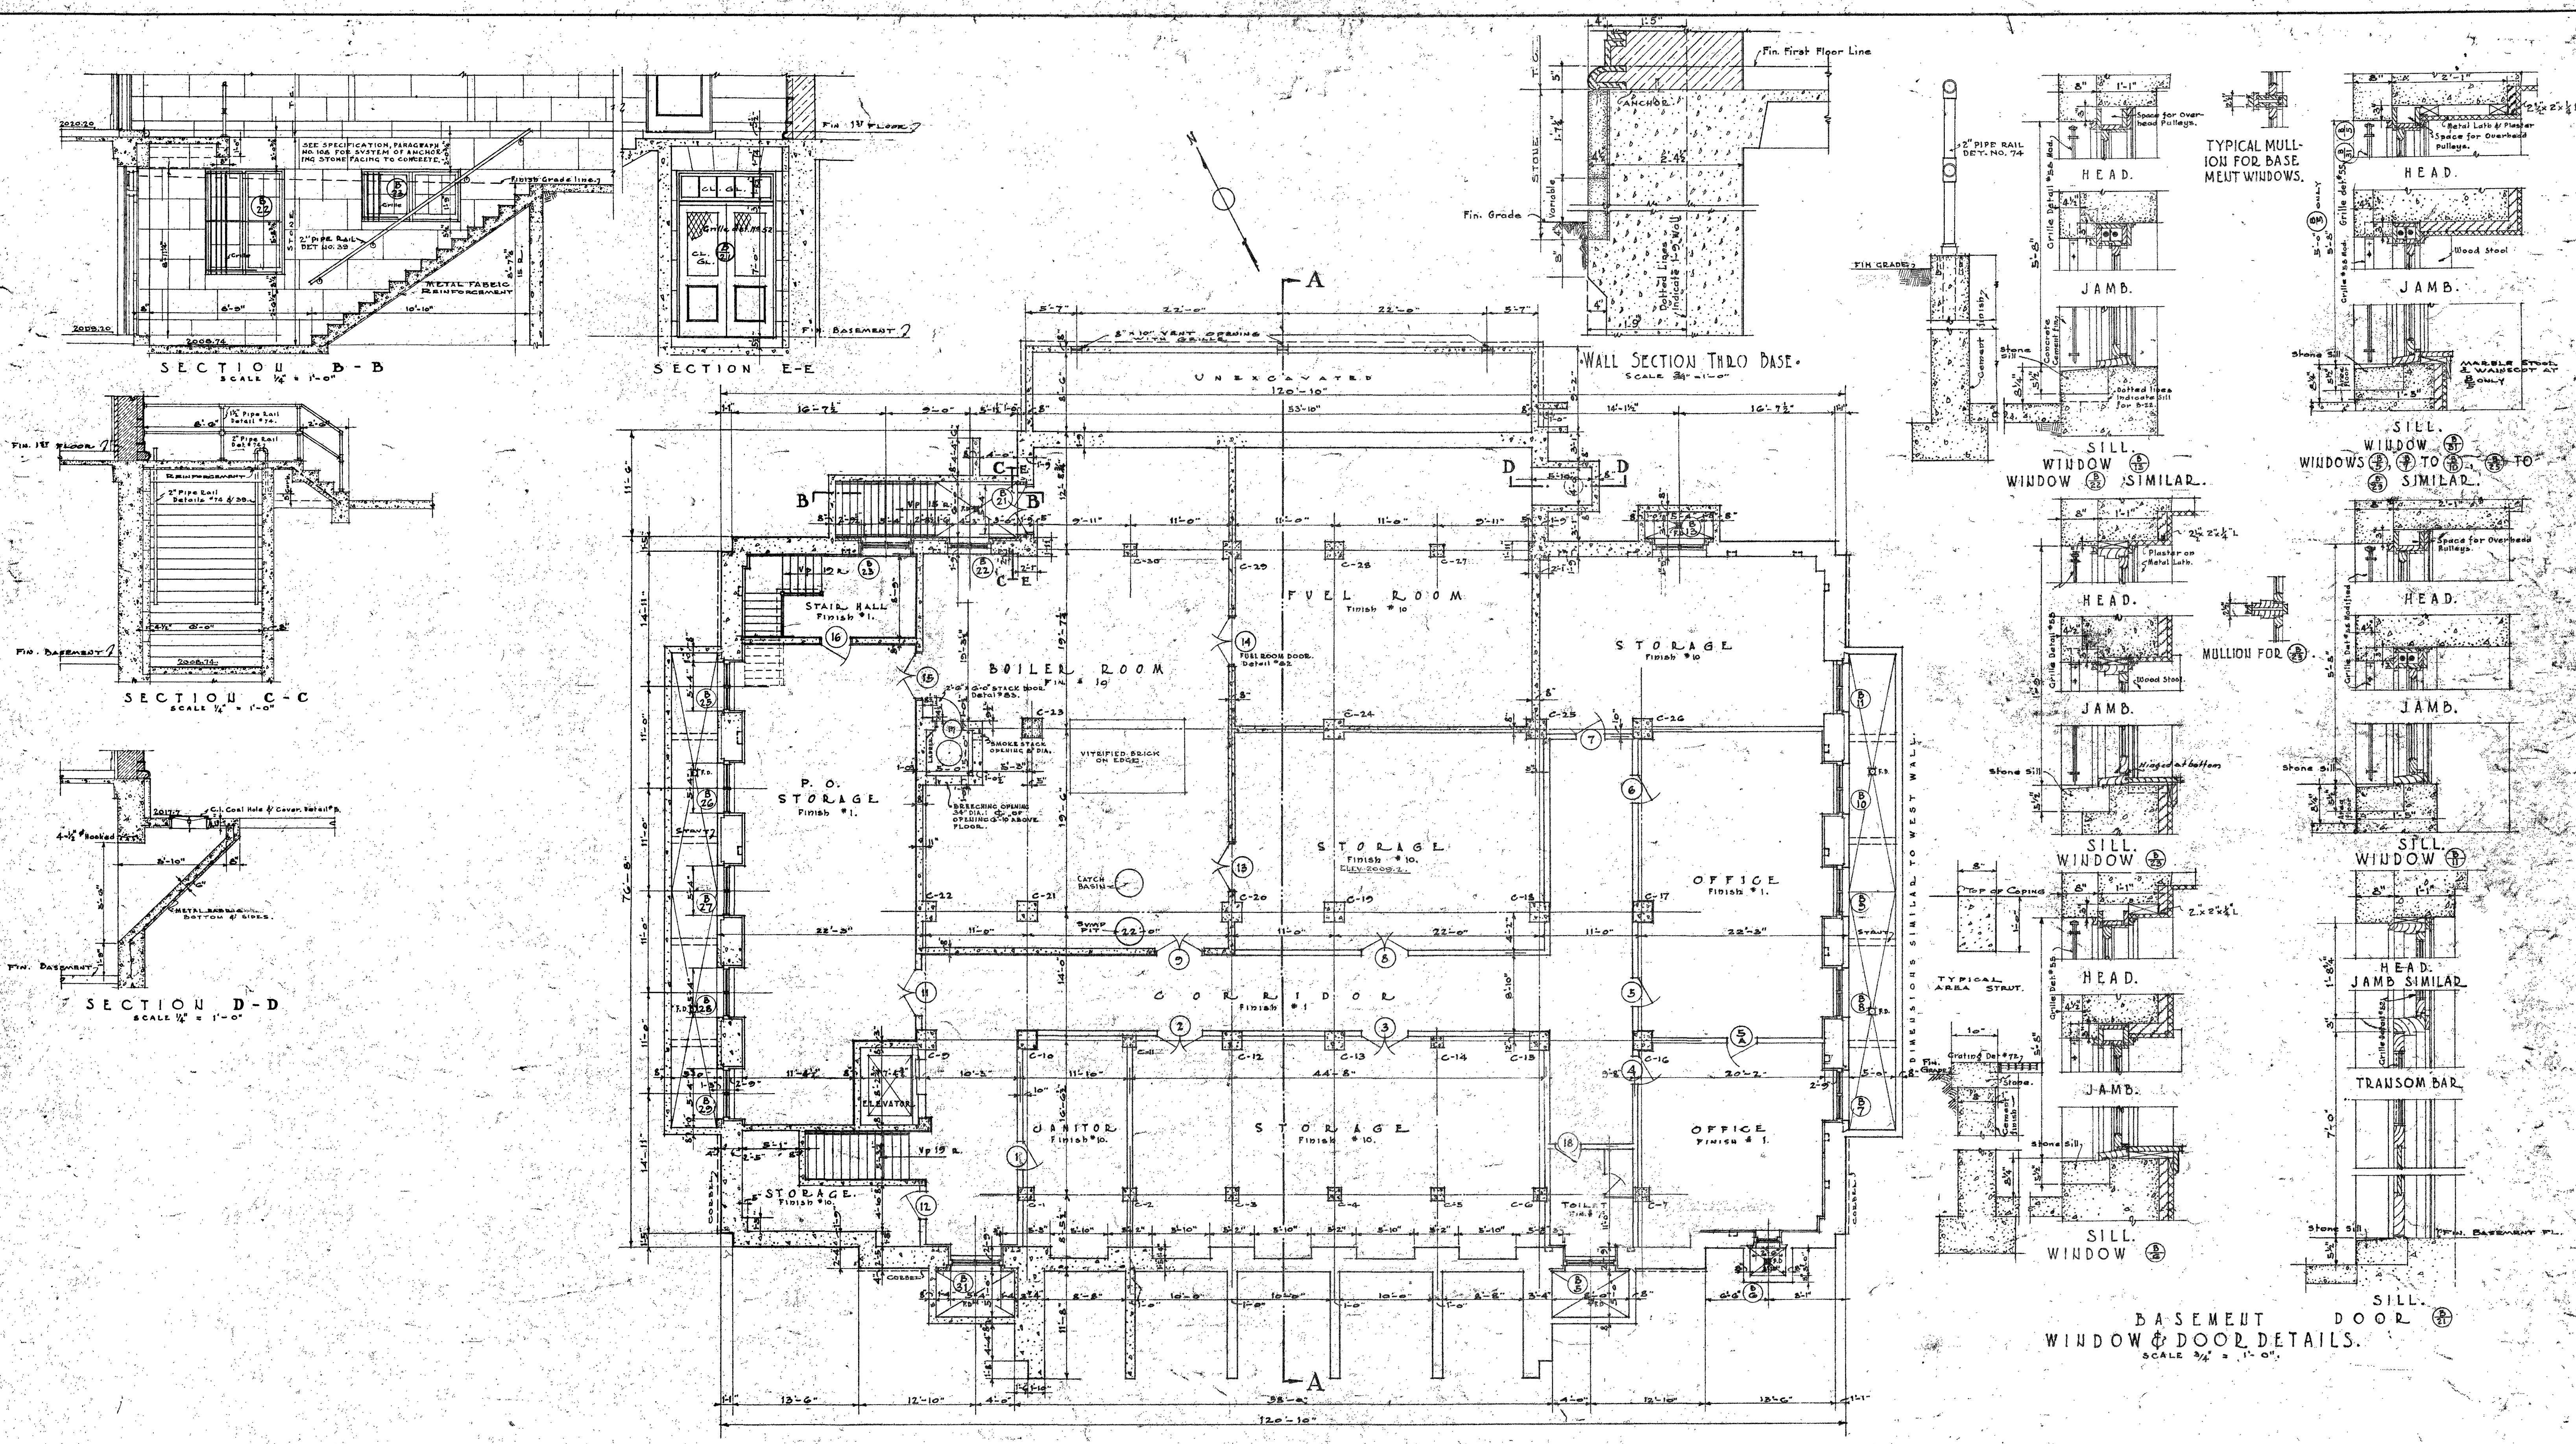


J.A. Sullivan
 ACTING SUPERVISING ARCHITECT
TREASURY DEPARTMENT
 APPROVED: LOUIS A. SIMON
 SUPT. ARCHITECTURAL DIVISION
 T. C. BROOKS, DESIGNED
 SUPT. STRUCTURAL DIVISION
 N. S. THOMPSON, SUPT. MECHANICAL DIVISION

58490

BASEMENT PLAN
 SCALE 1/8" = 1'-0"

For structural steel reinforcement & etc. see structural drawings.
 Partitions not otherwise noted or indicated to be 4" T.C.
 ALL PIPE CHASES TO START 3'-0" BELOW FIN. 1ST FL.
 SEE NOTE DRG# 3 FOR SIZES

BASEMENT WINDOW & DOOR DETAILS.
 SCALE 3/4" = 1'-0"

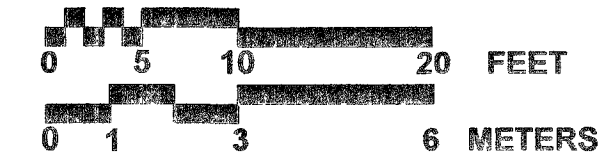

Scanned by GSA Region 9
 FEB 8 1998

BUILDING	U.S.P.O. G.H. B.T.C.
CITY	LAS VEGAS, NEV.
DRAWN BY	DATE
CHECKED BY	DATE
DRAWING No.	2AA
	521-279-1

0000
 RETURN TO ARCHITECT