


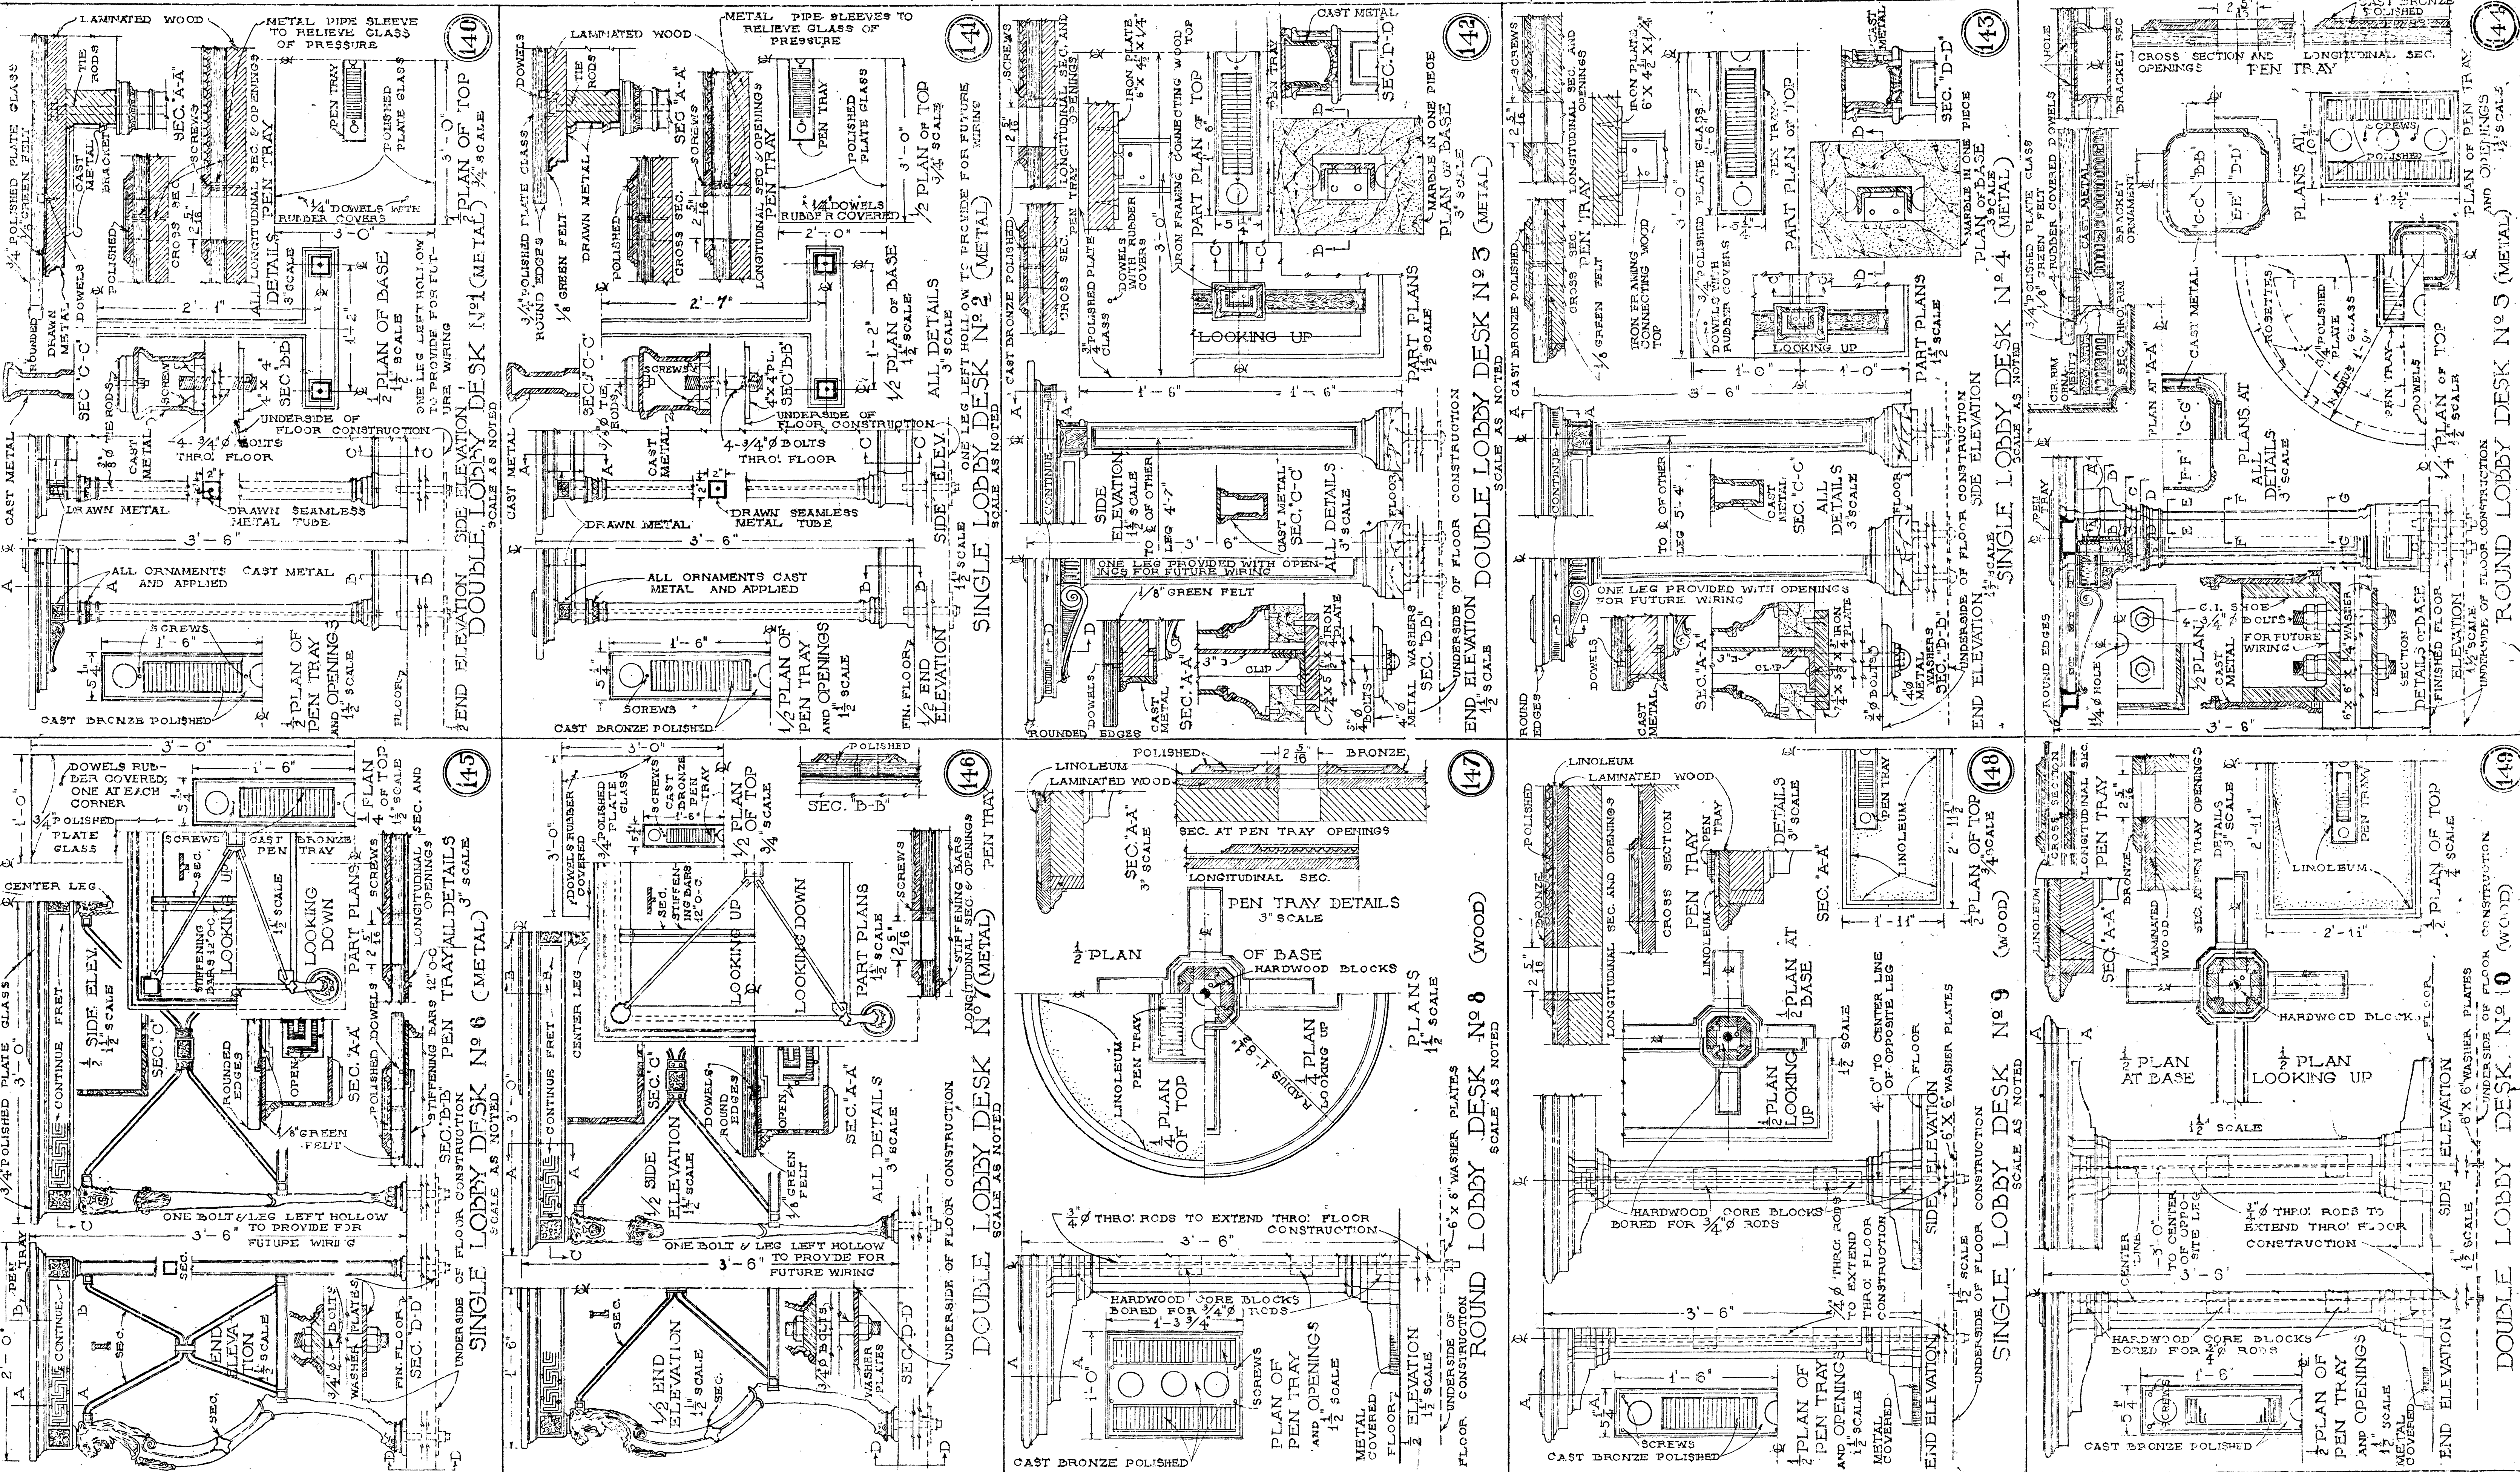

J. A. Johnson
 ACTING SUPERVISING ARCHITECT
 TREASURY DEPARTMENT
 APPROVED 9/11/27
 SPT. ARCHITECTURAL DIVISION
 SPT. STRUCTURAL DIVISION
 SPT. MECHANICAL DIVISION

60368

- GLASS
- WOOD
- MARBLE
- METAL [CAST, WROUGHT]

MISCELLANEOUS STANDARD DETAILS

MISCELLANEOUS
 DRAWING
 NO. M-375-B
 MADE BY J. OWEN
 CHECKED BY