
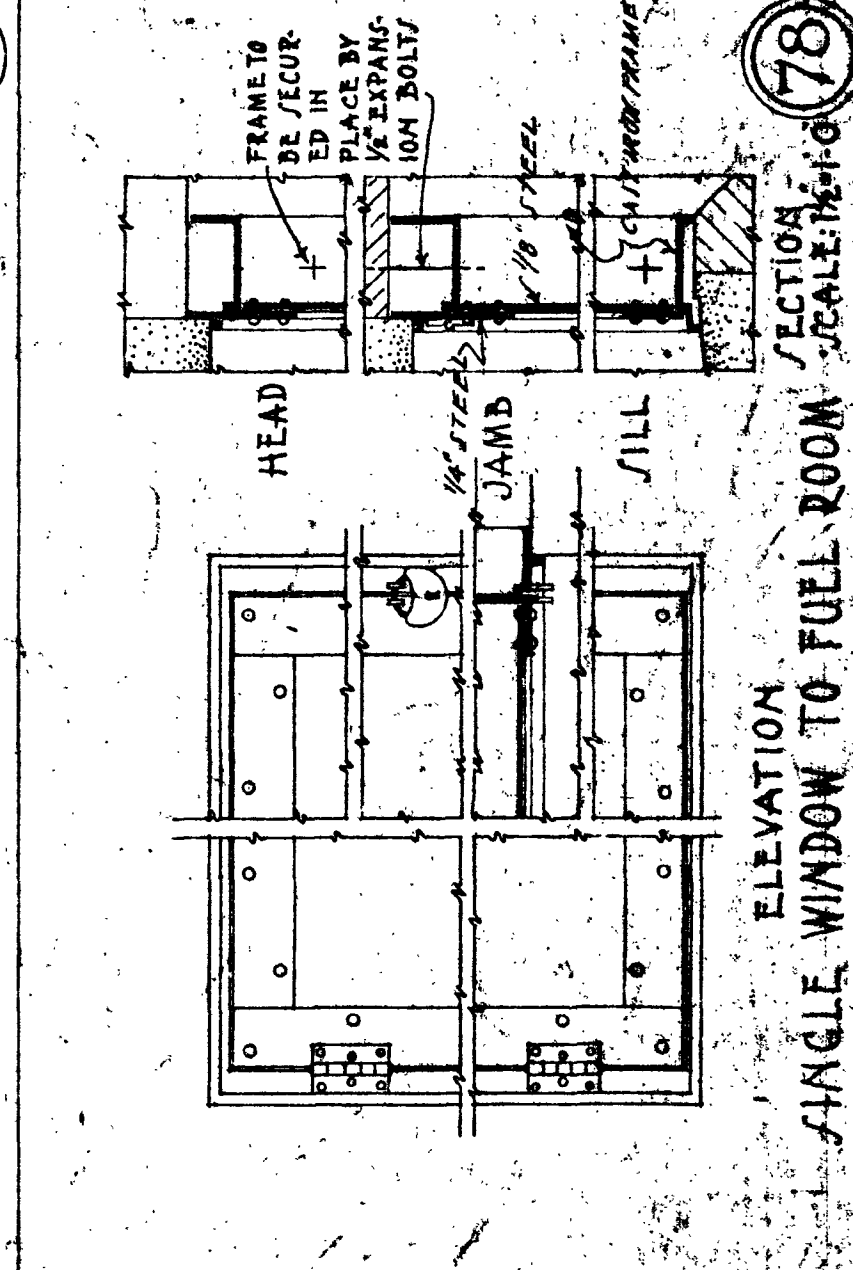
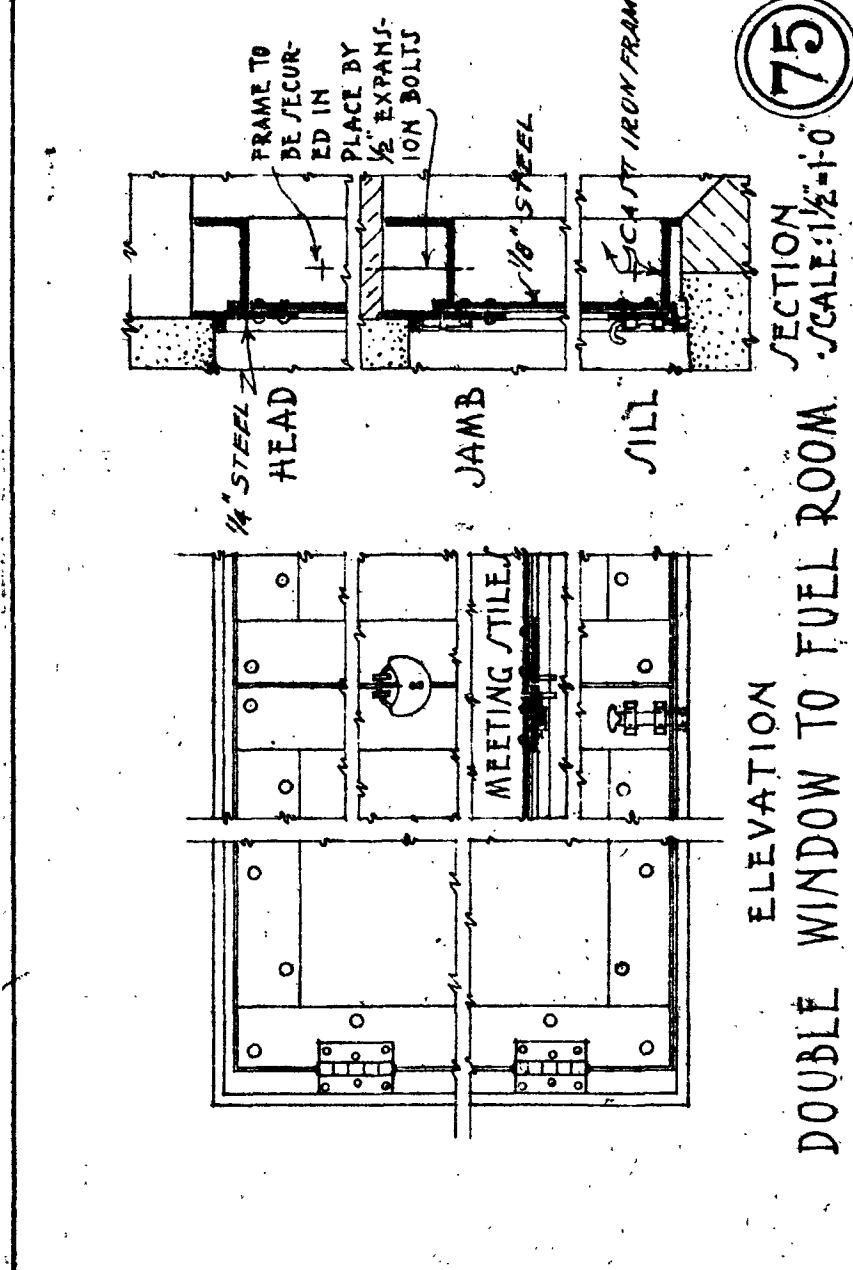
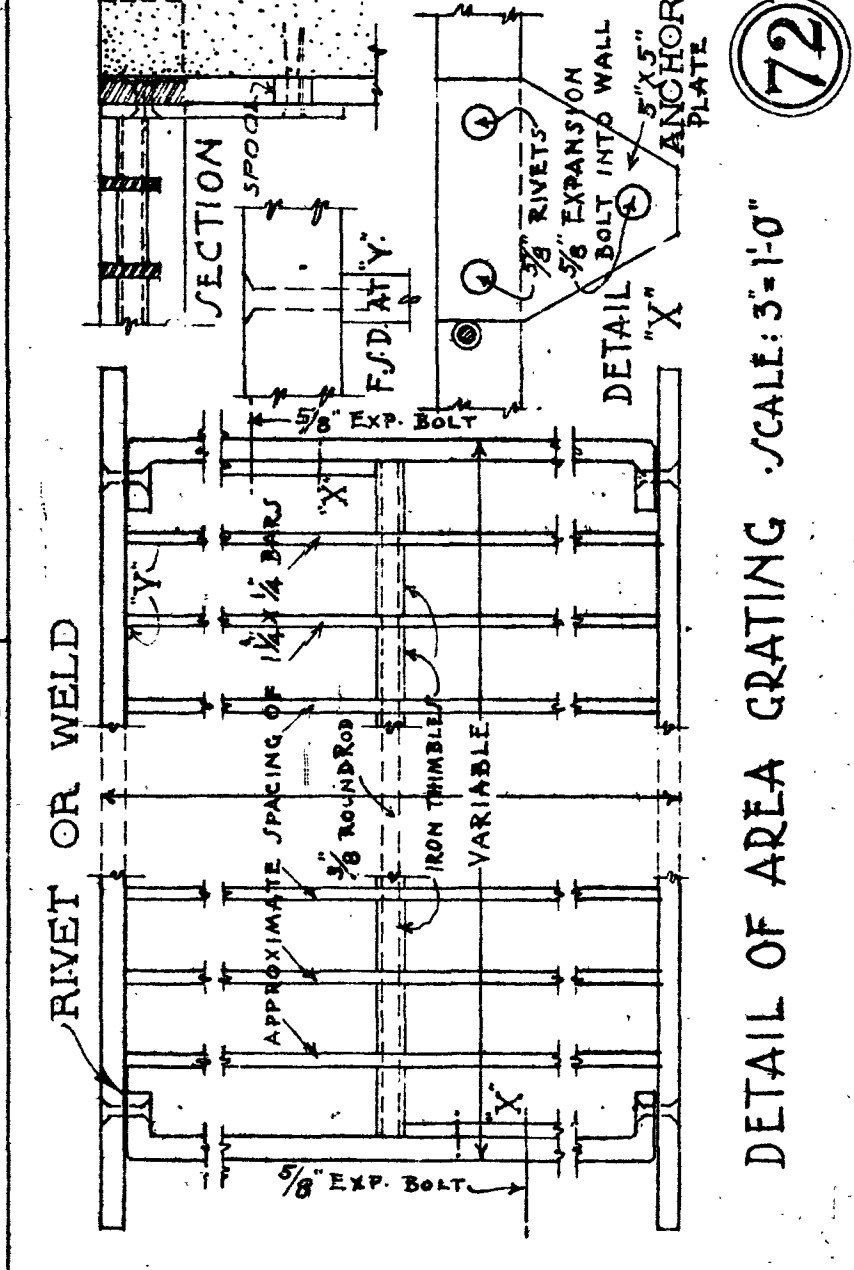
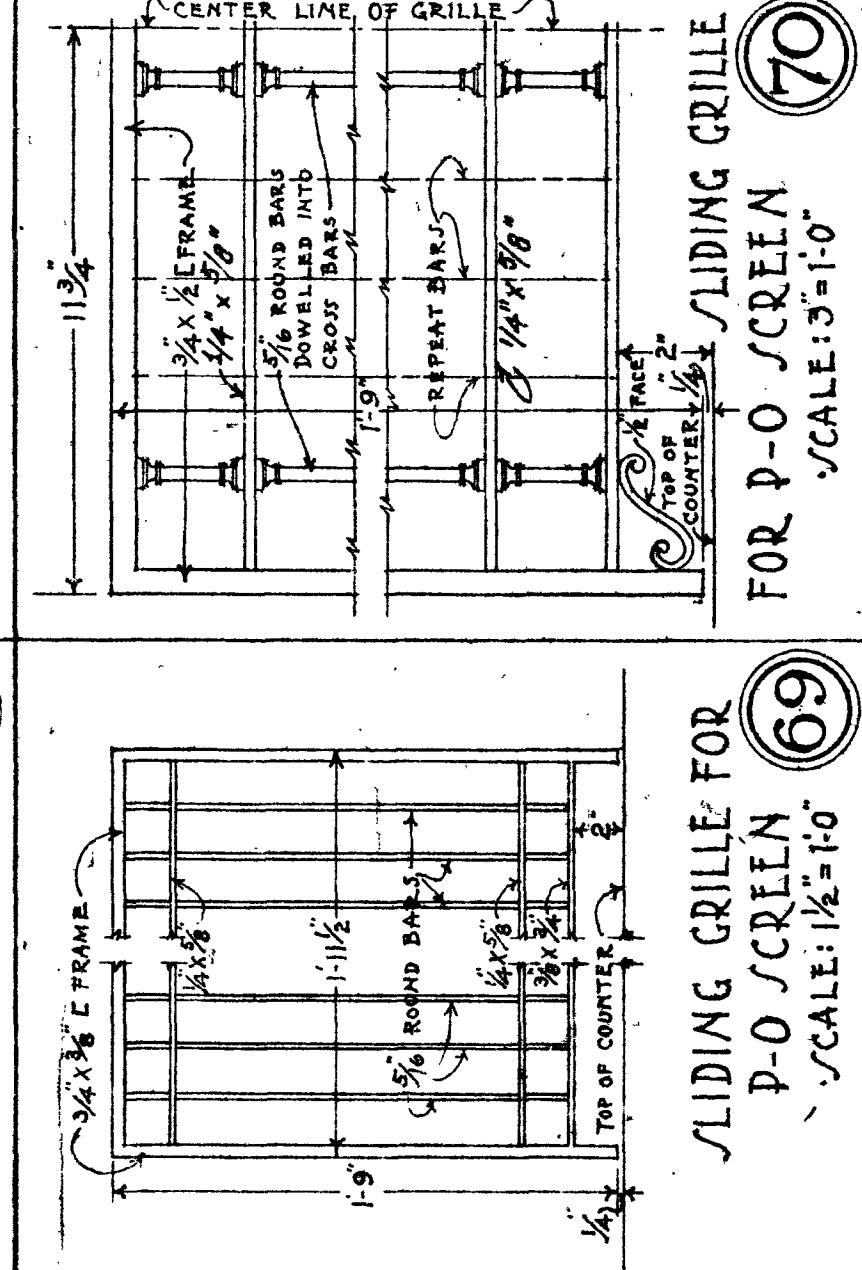
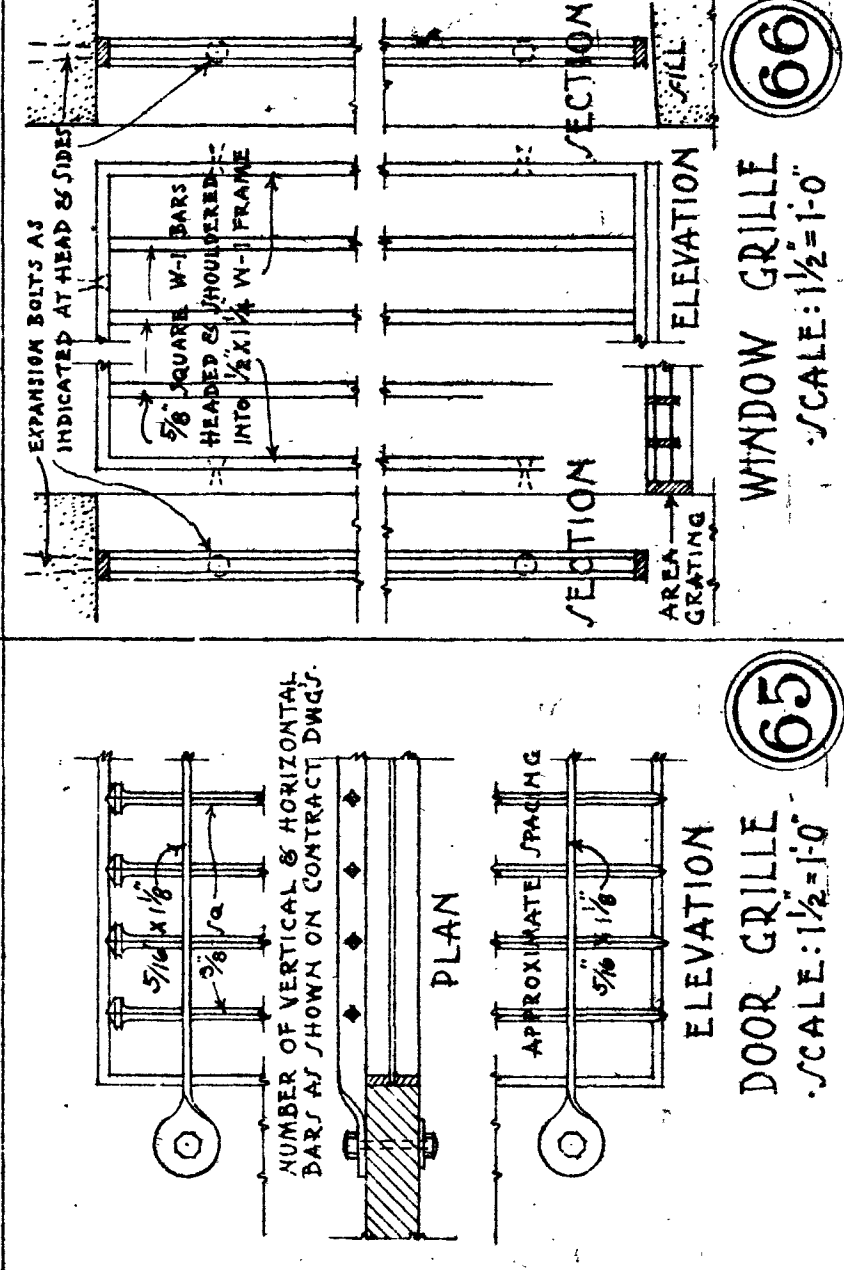
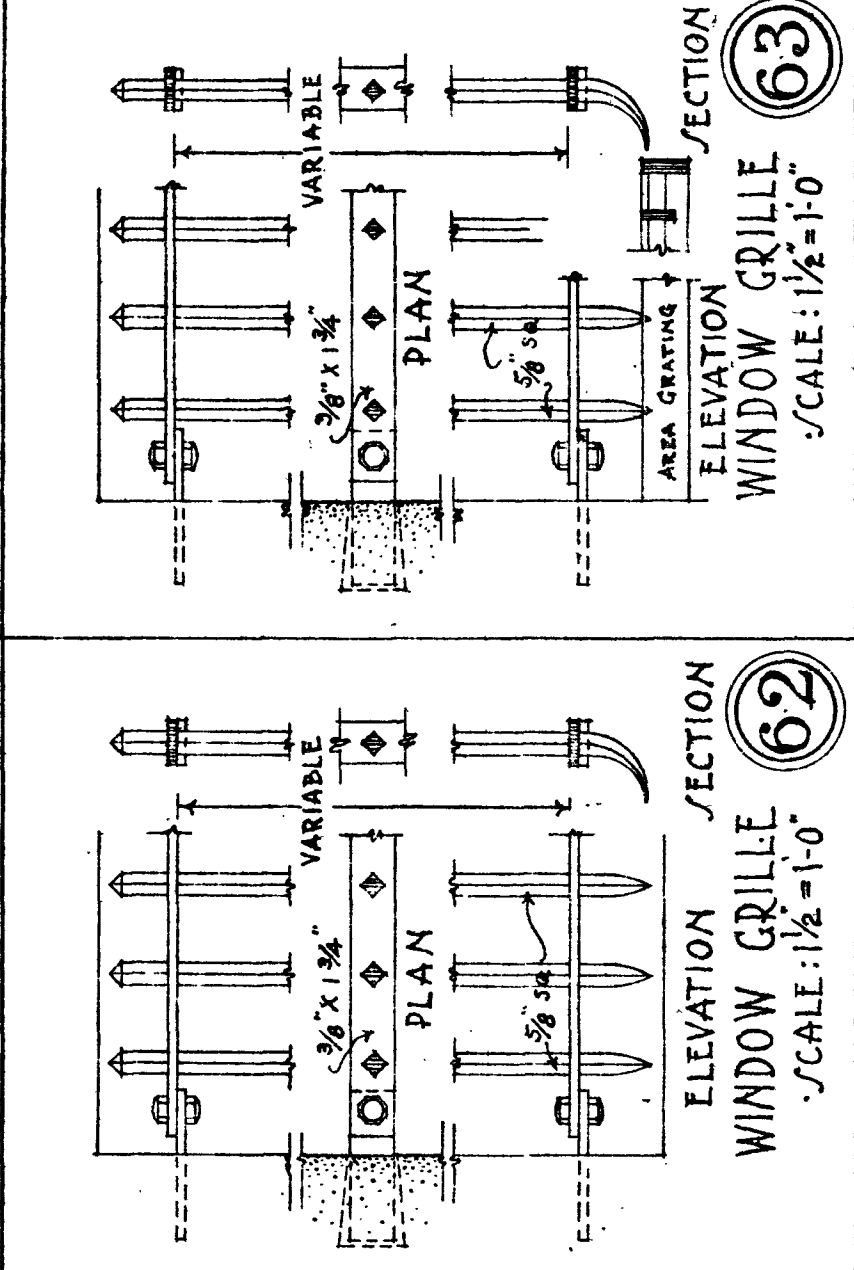
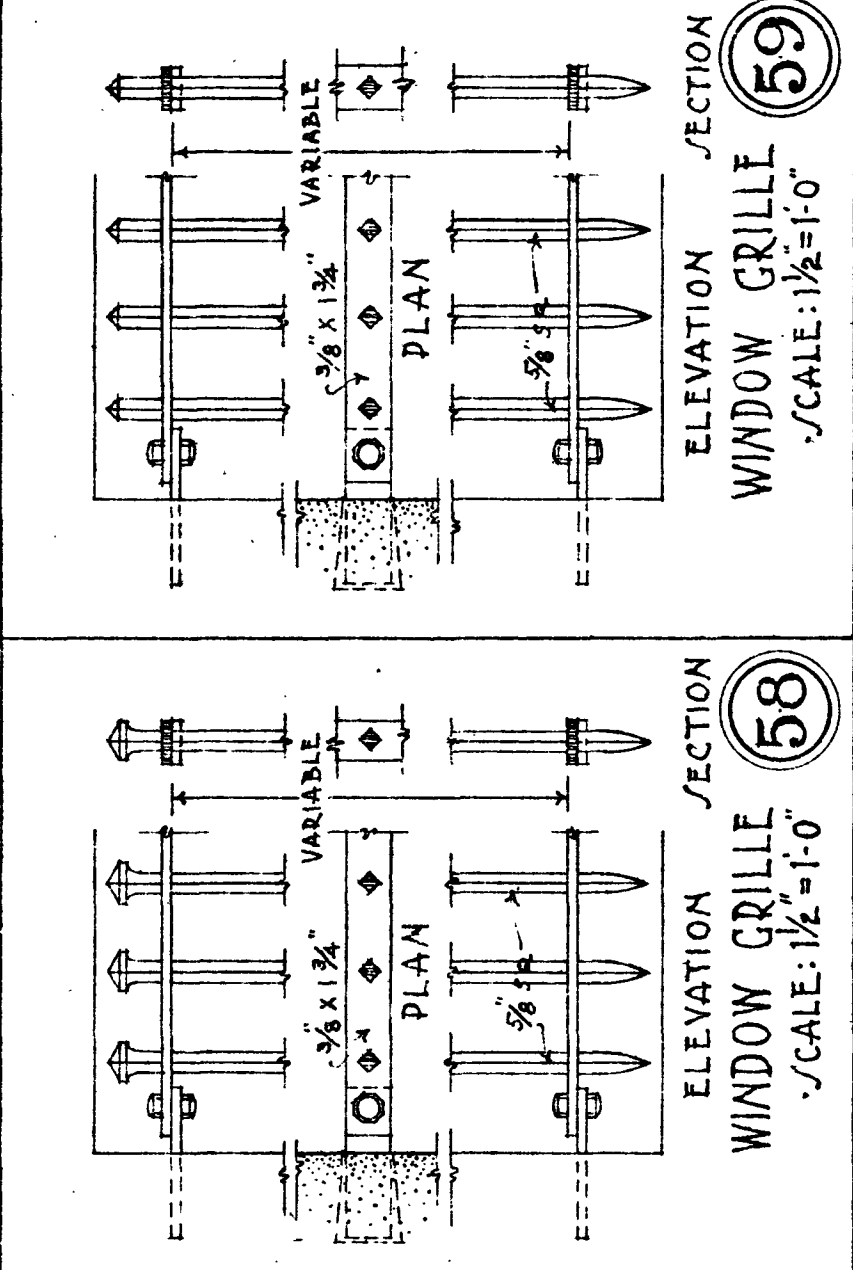
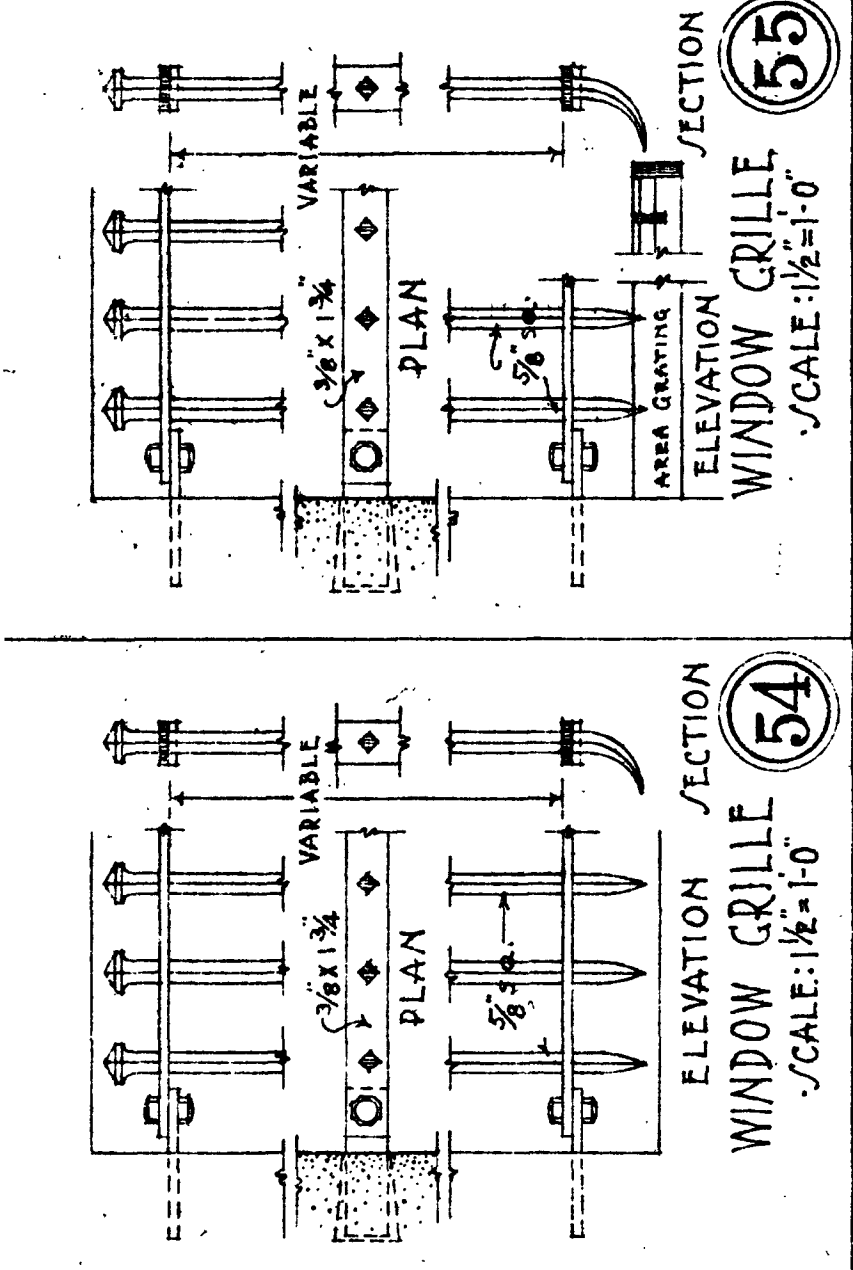
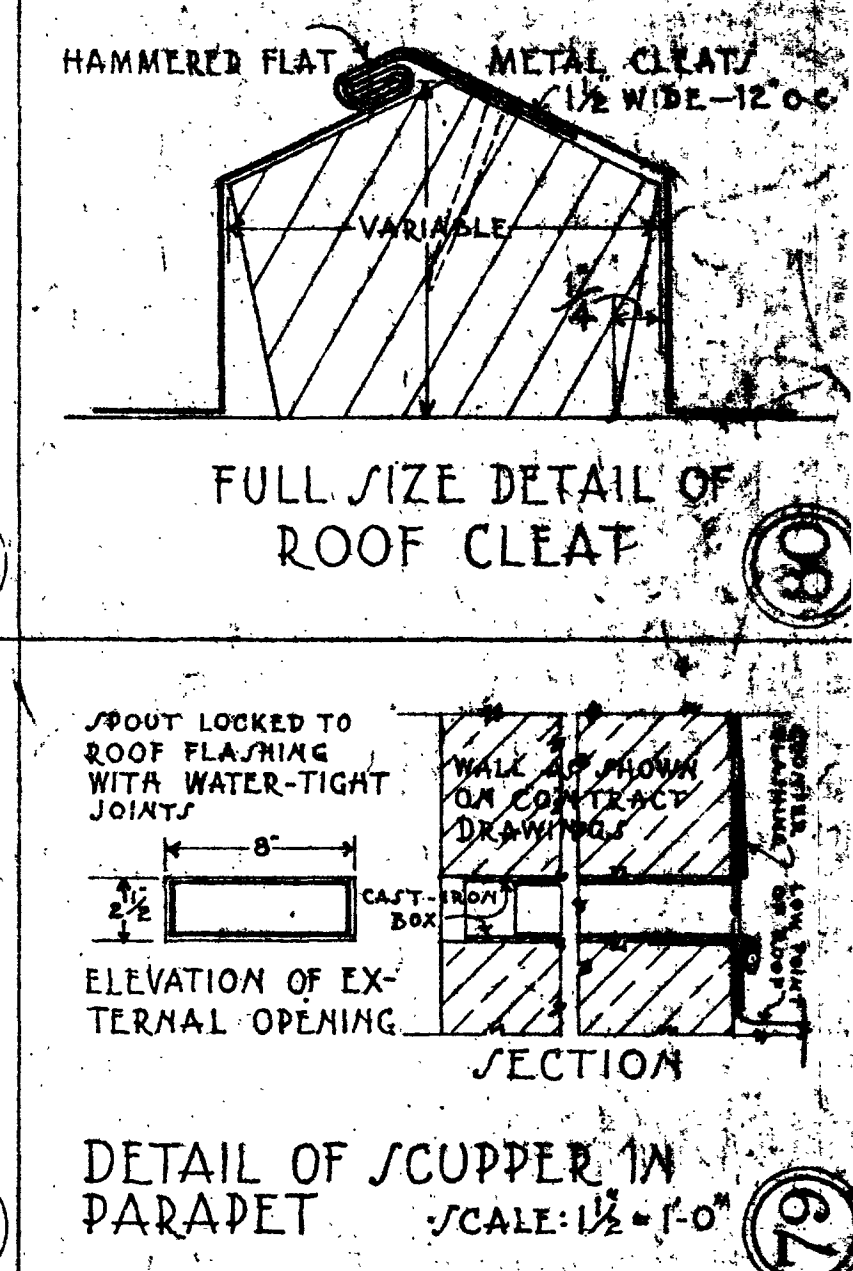
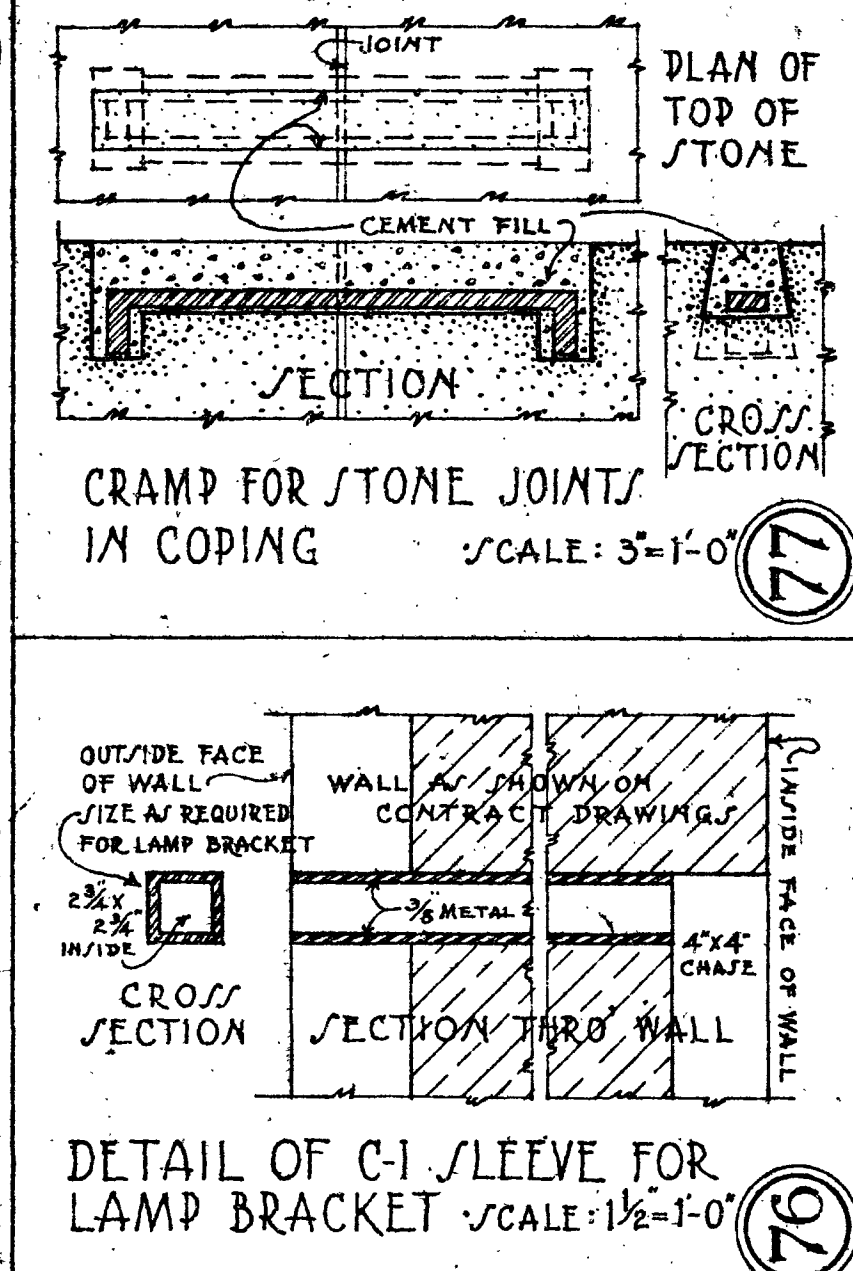
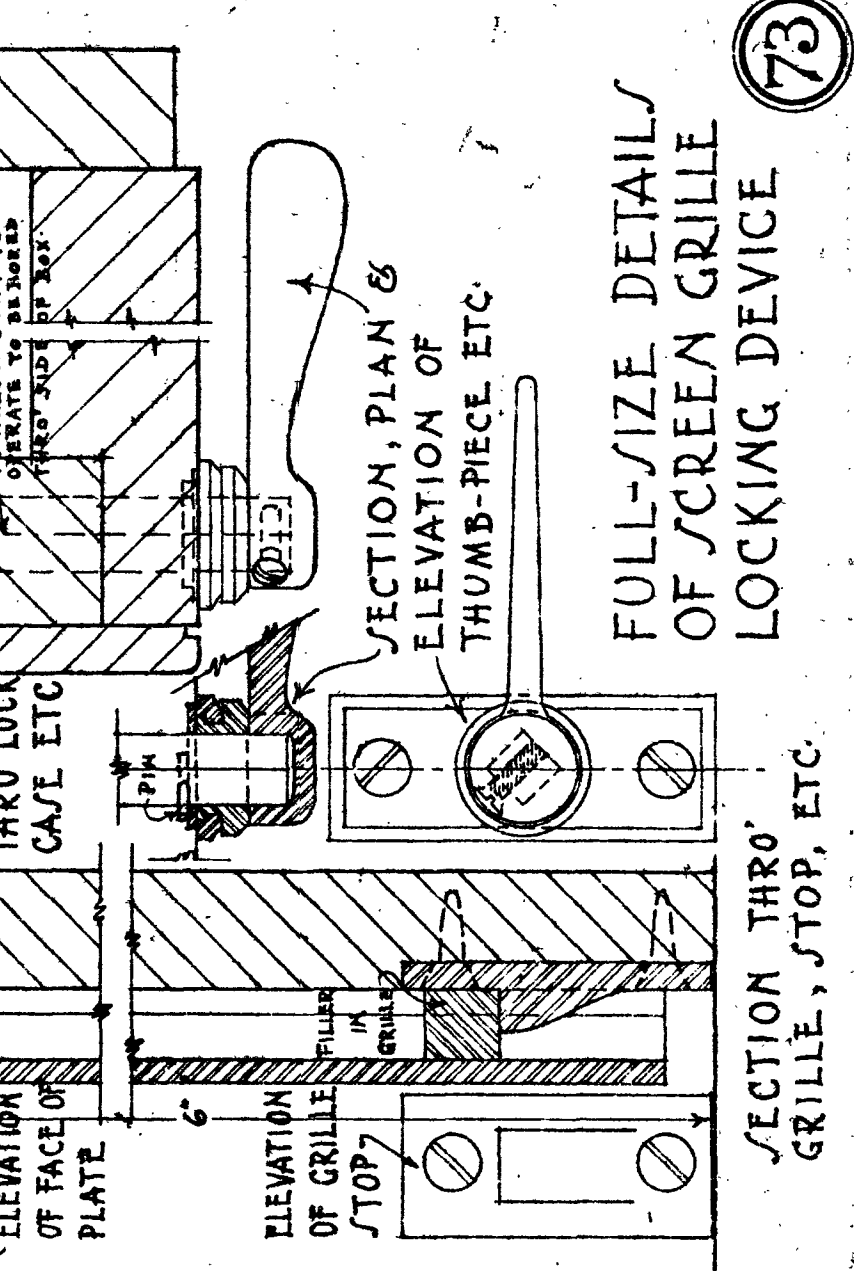
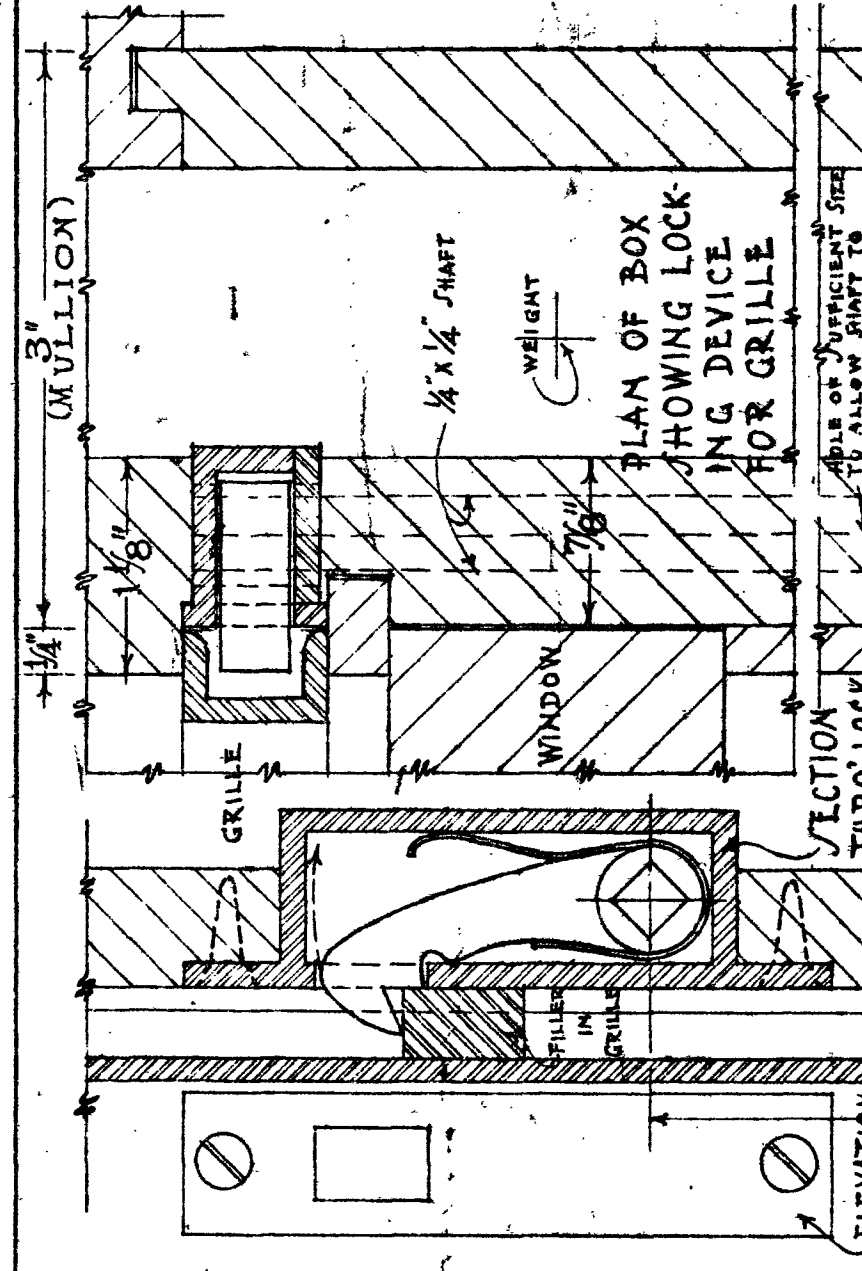
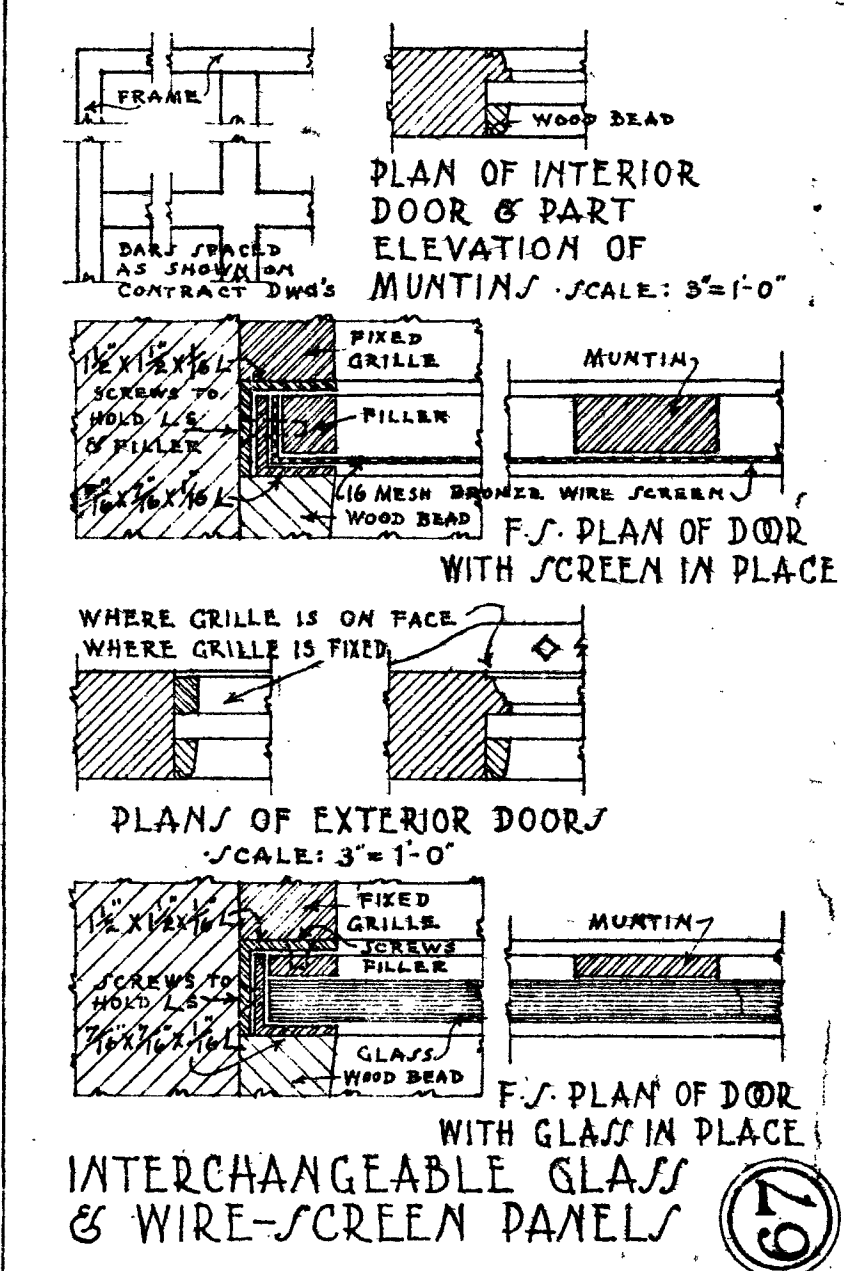
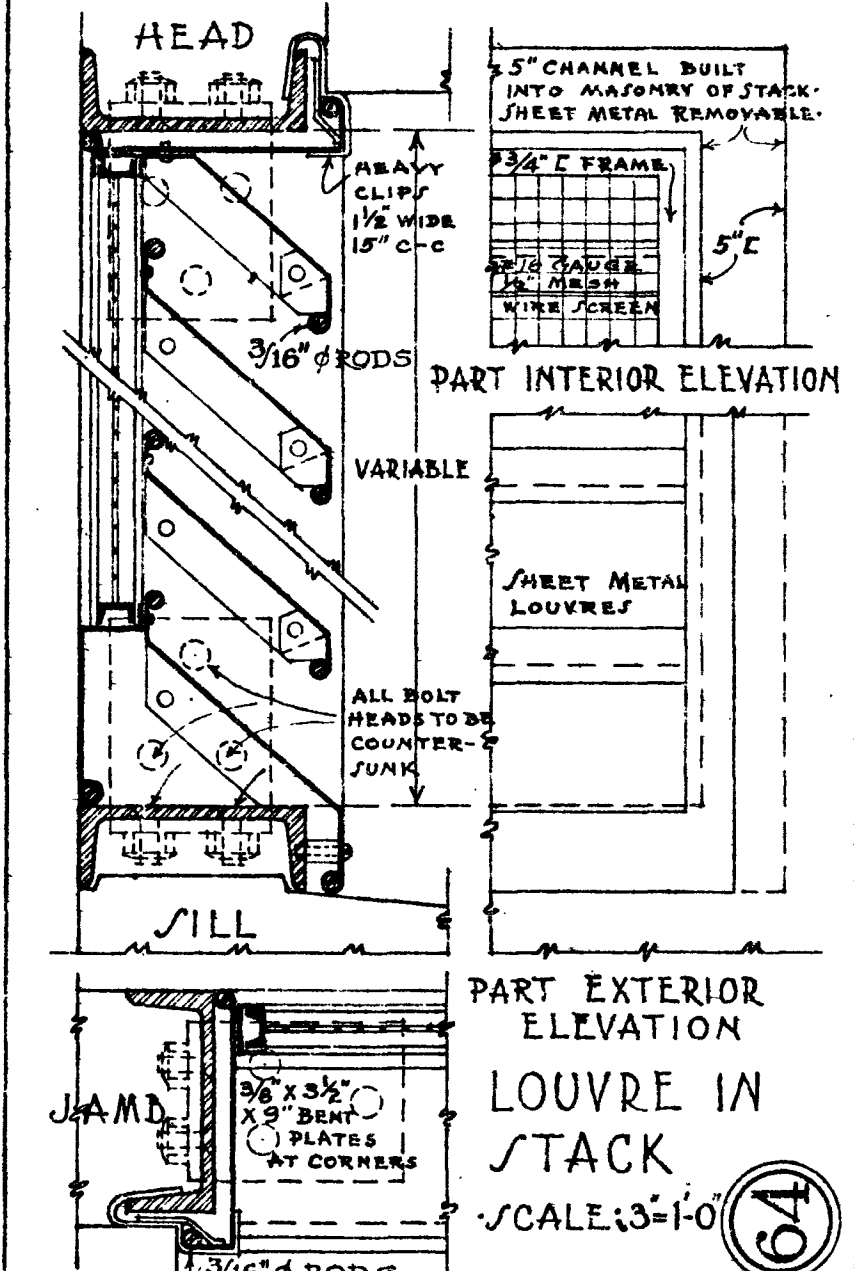
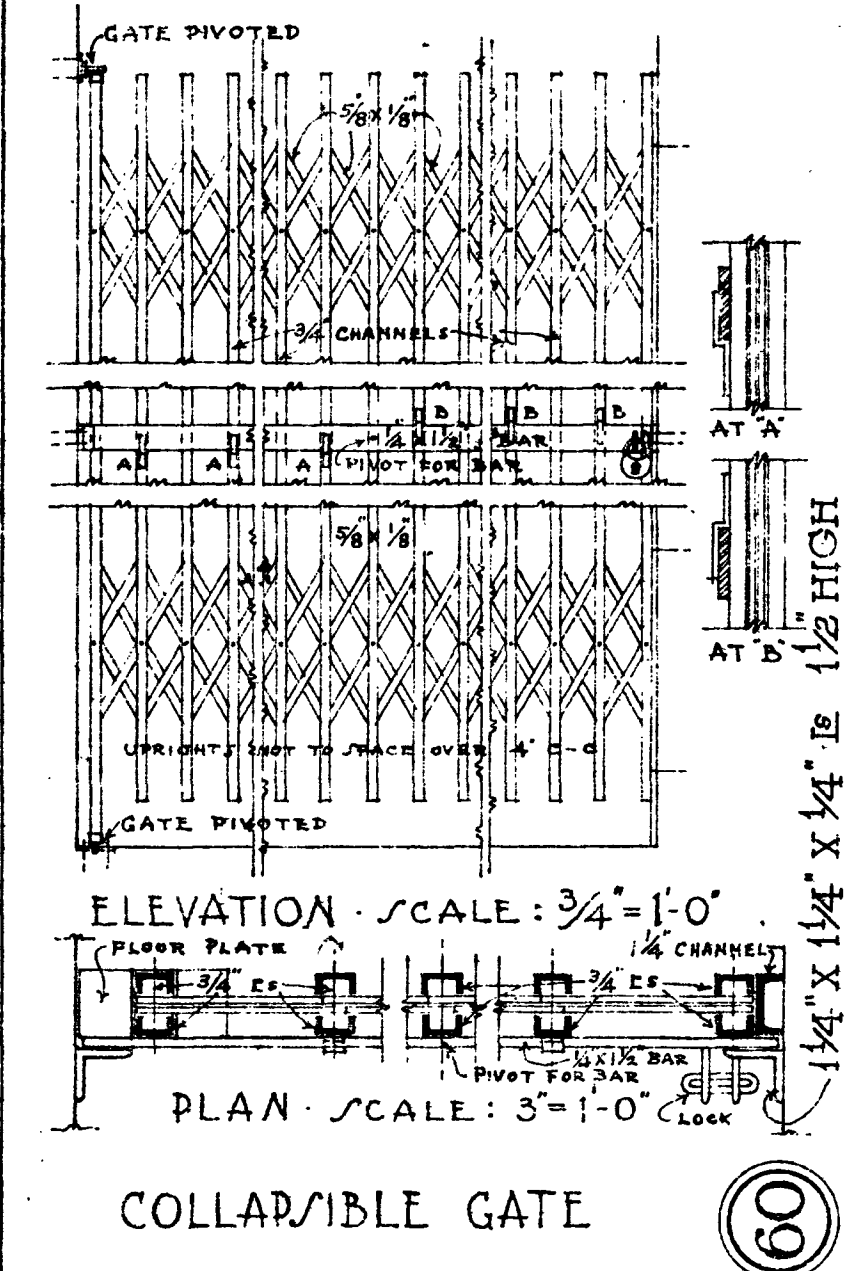
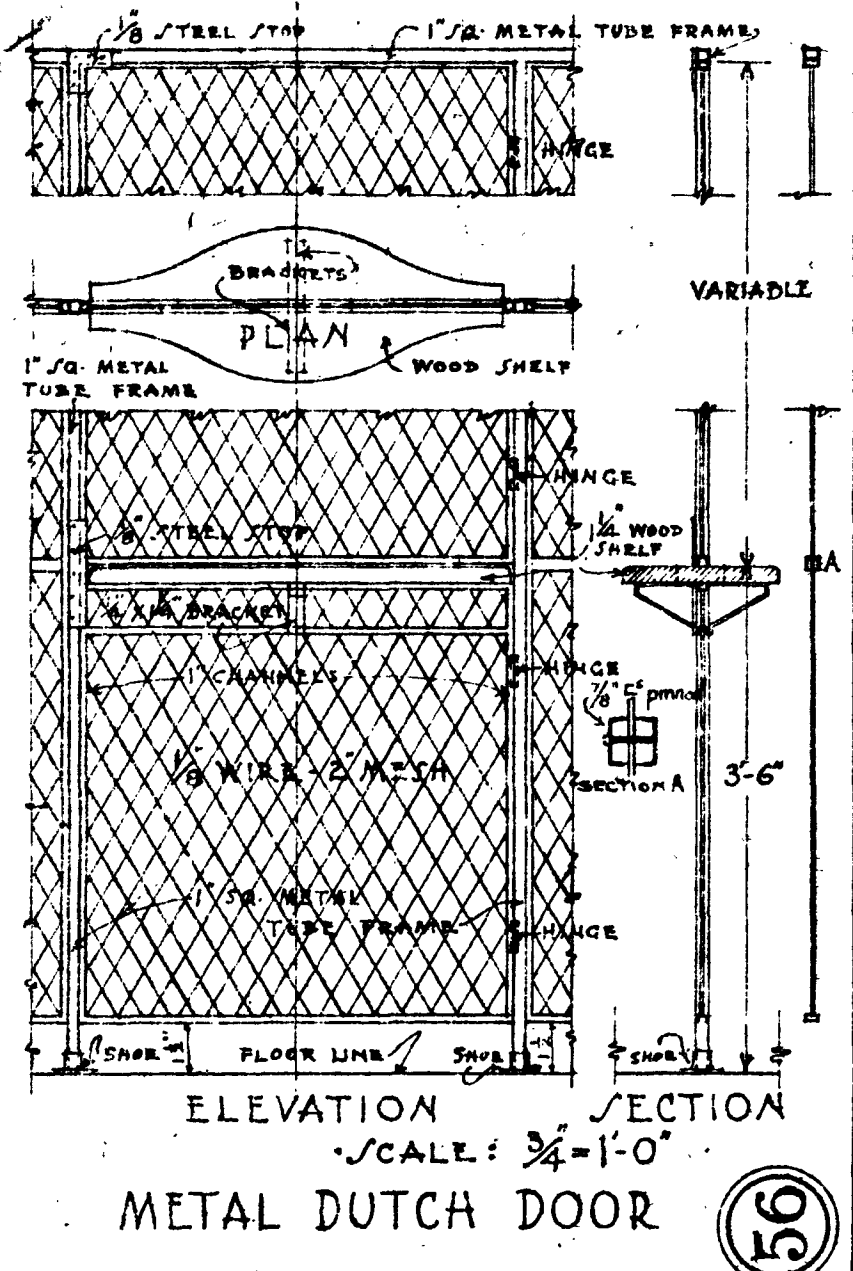
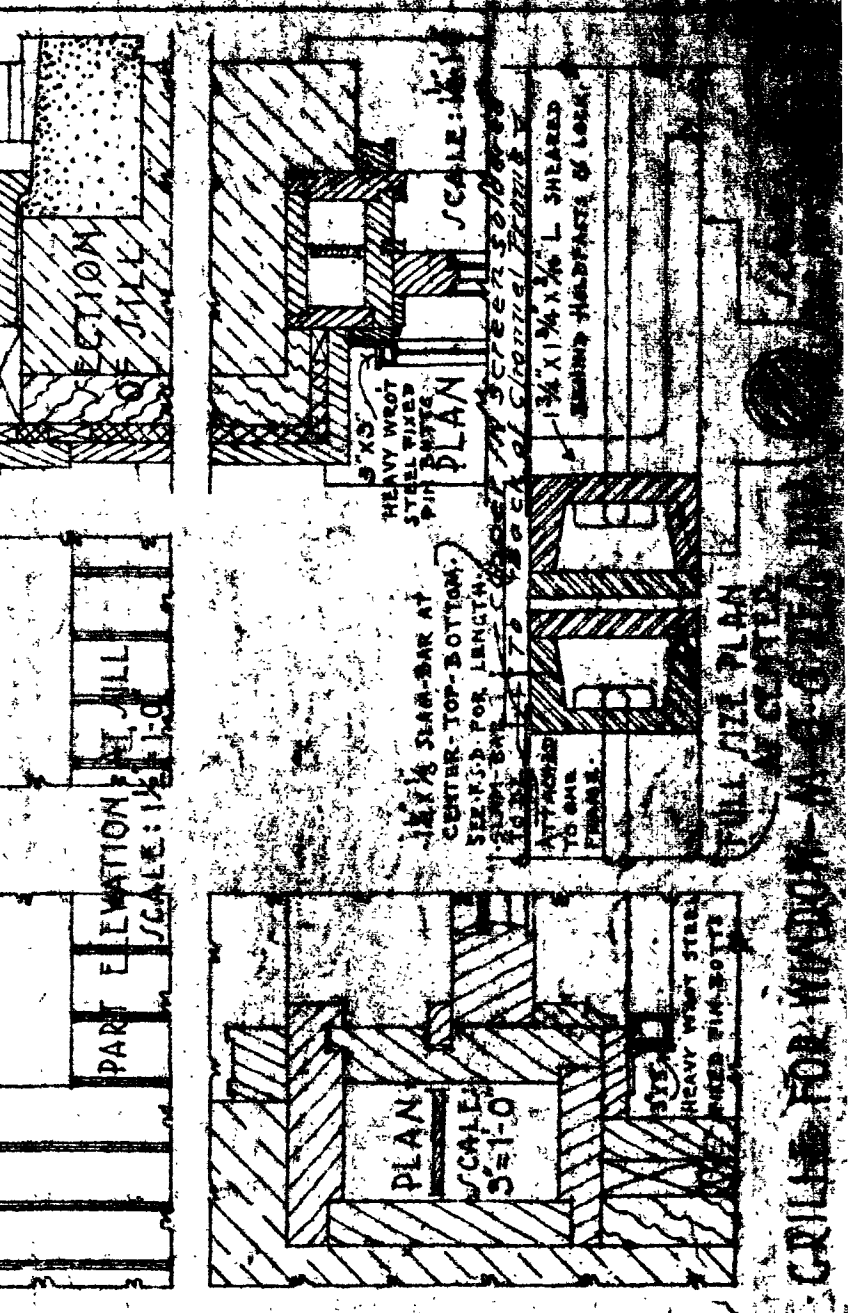
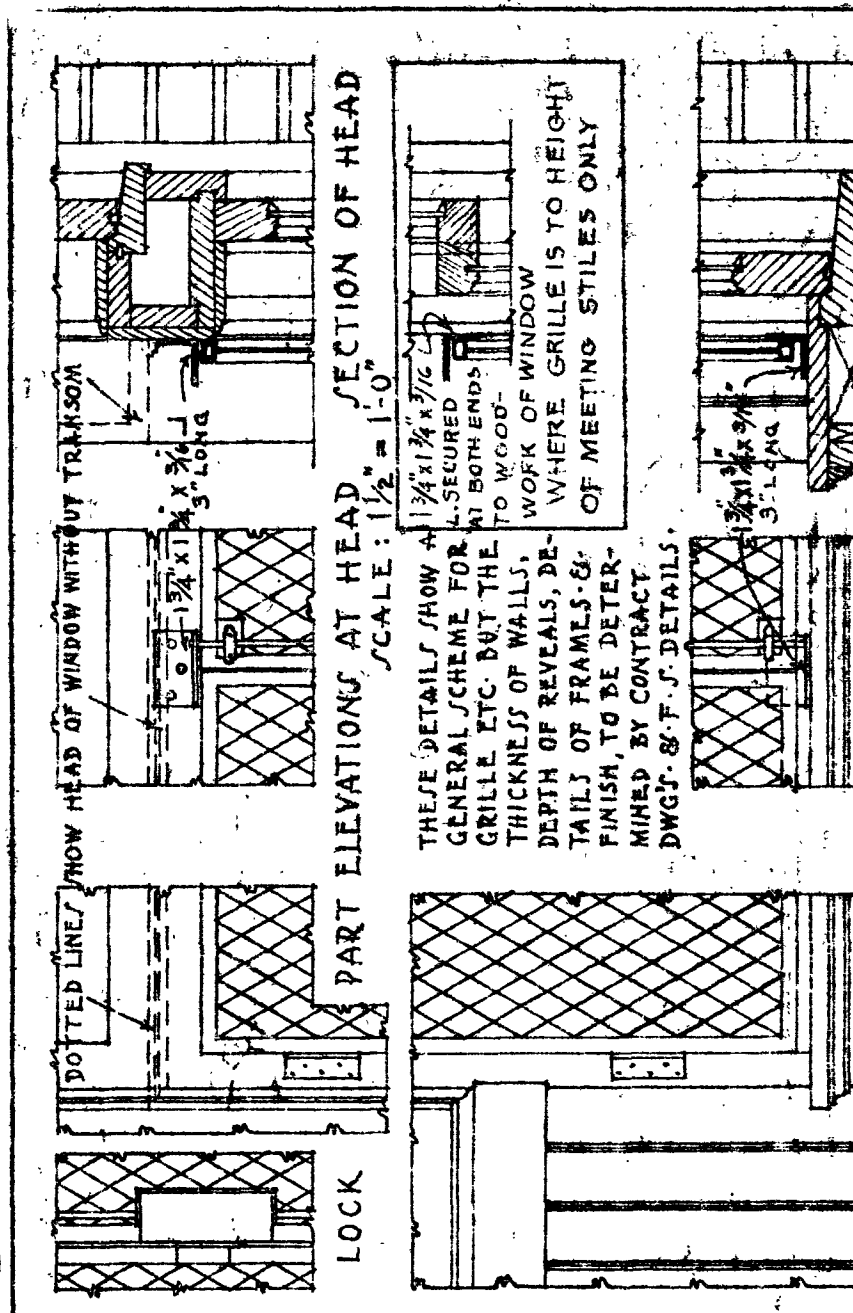
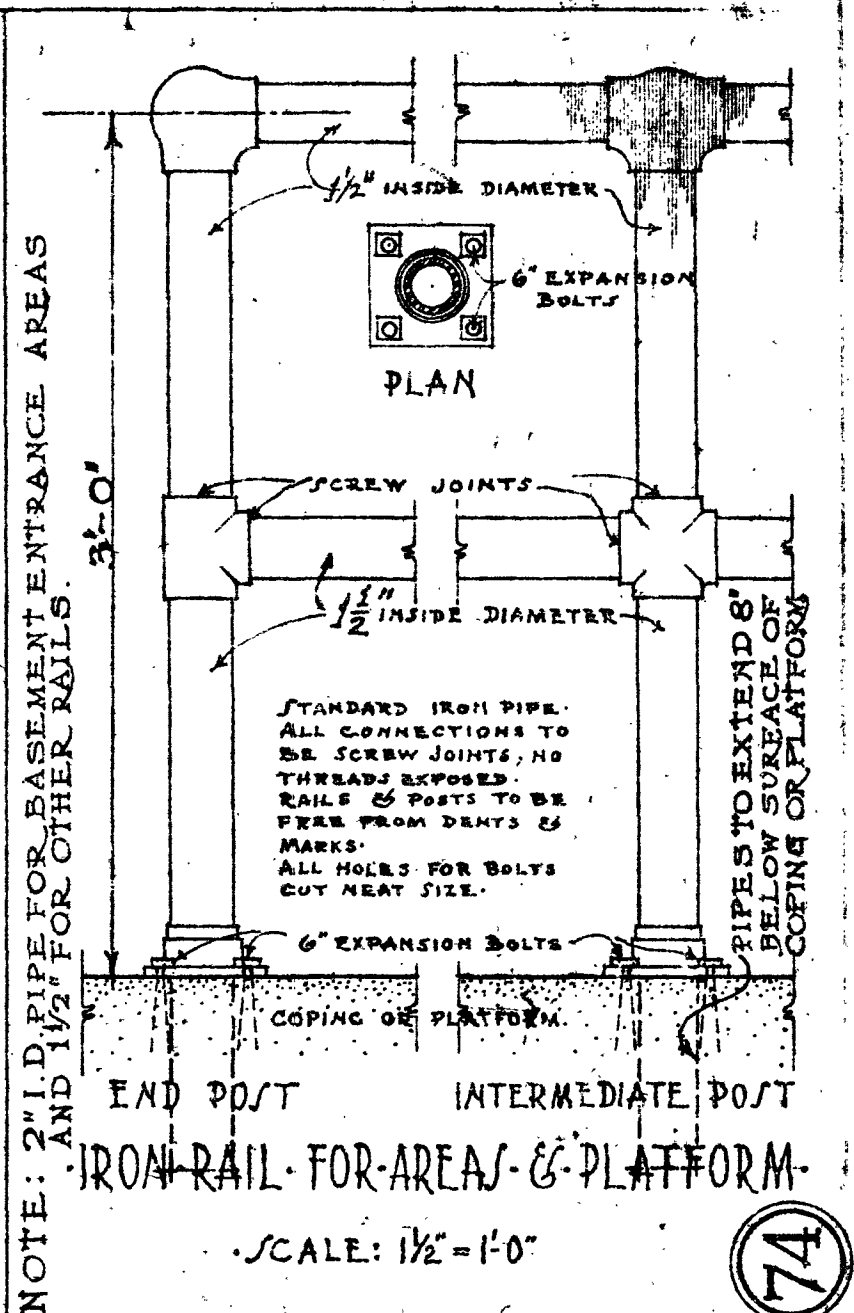
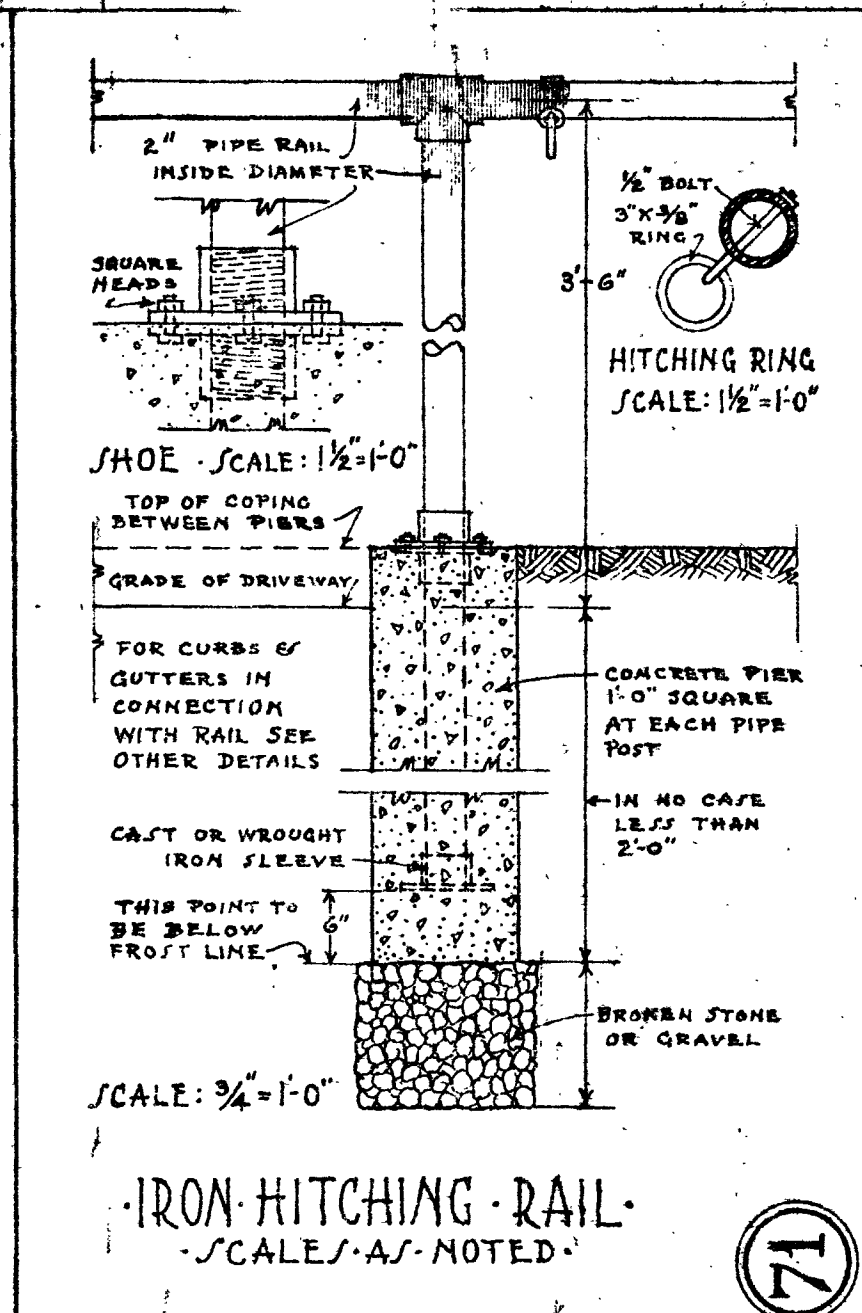
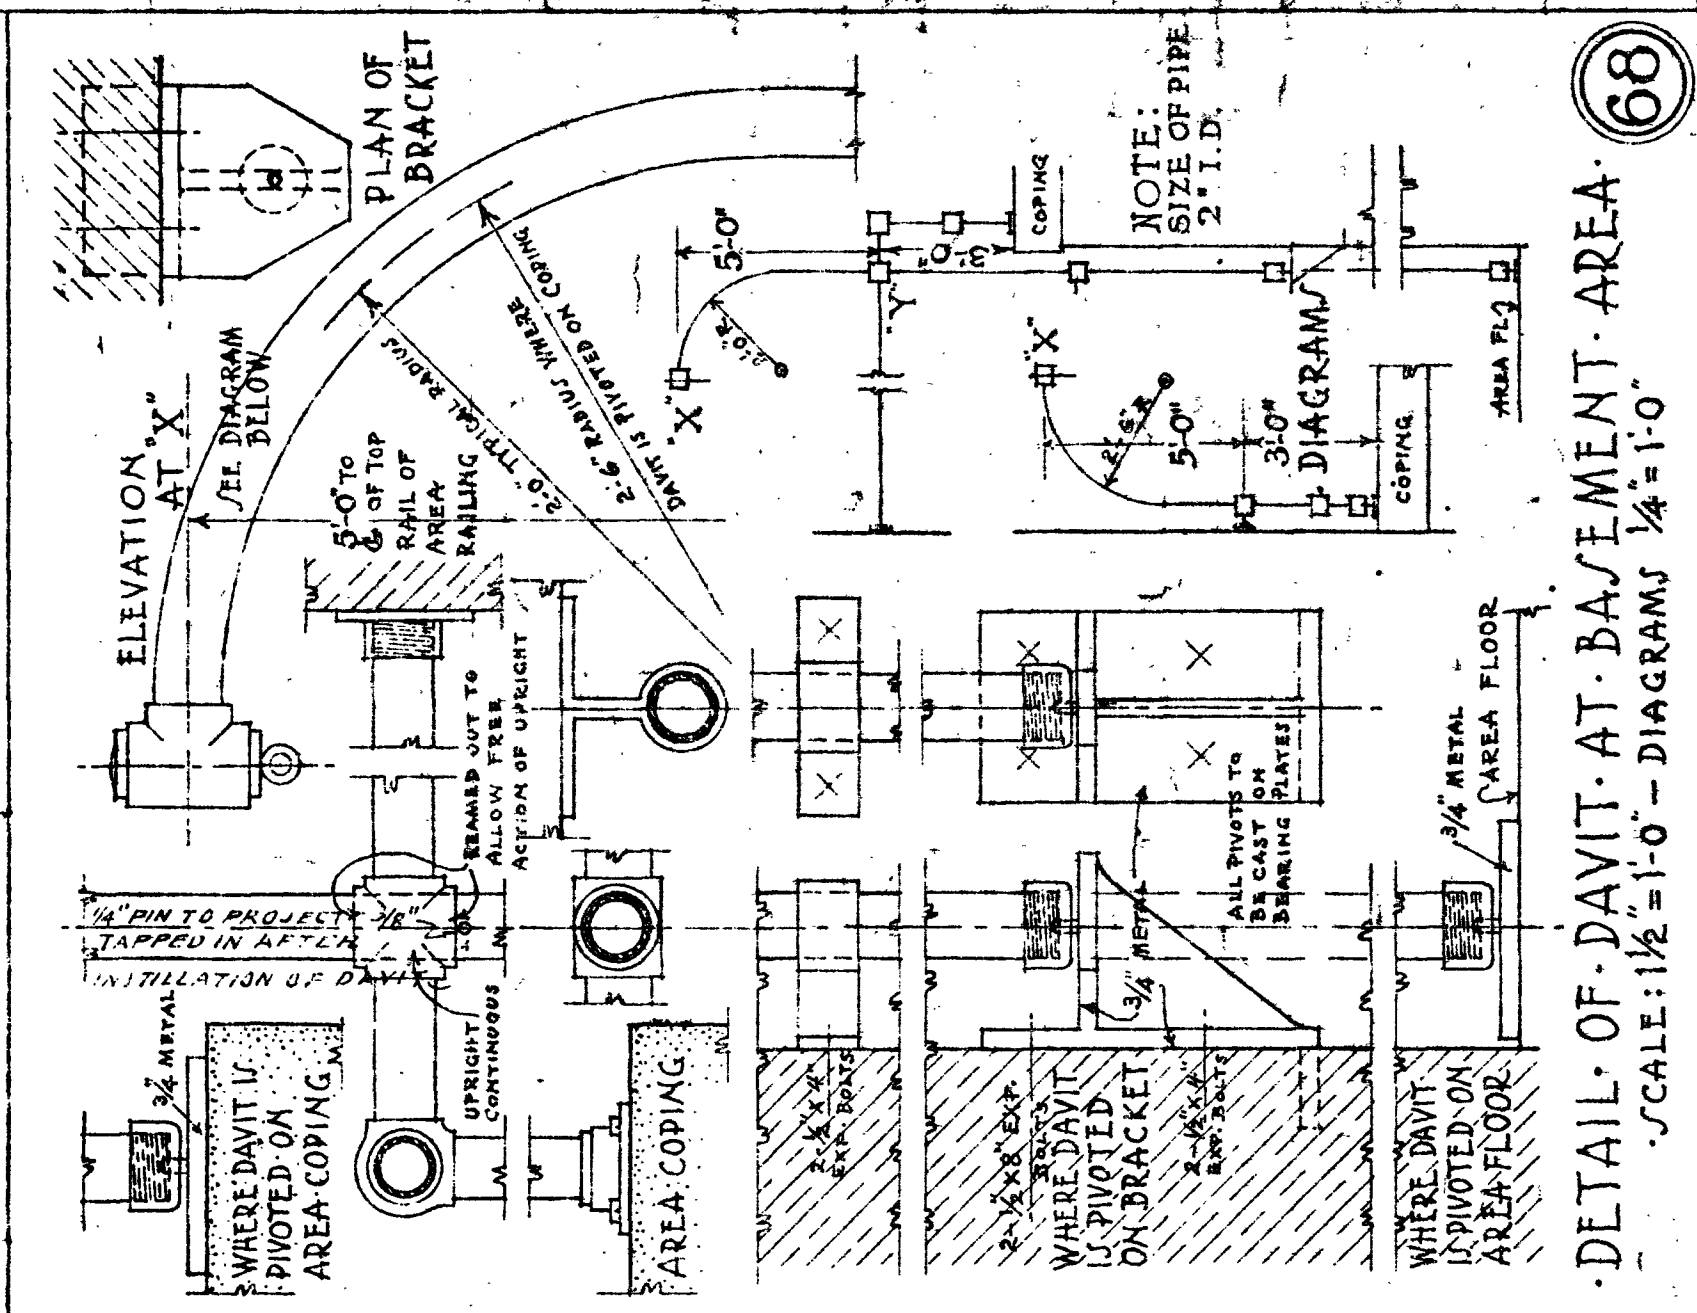
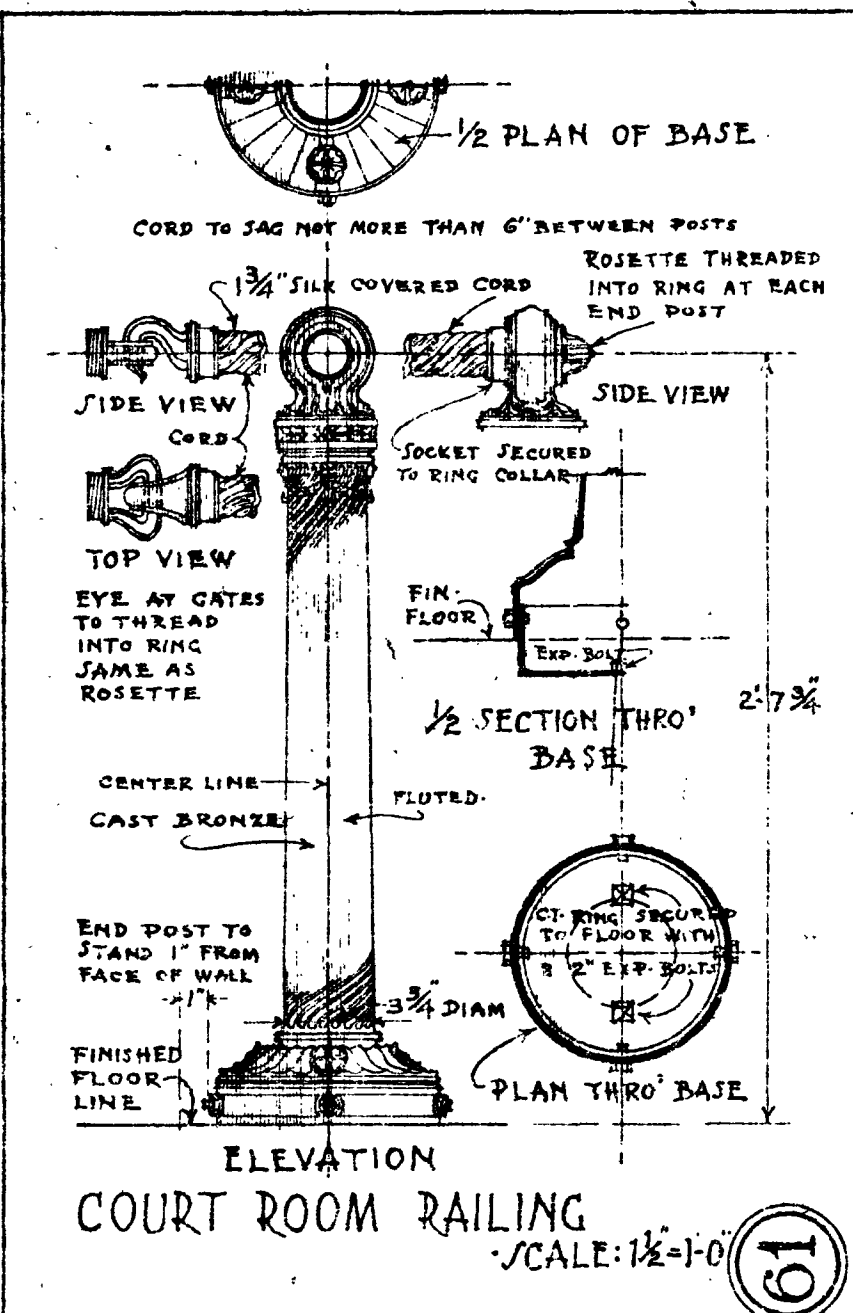


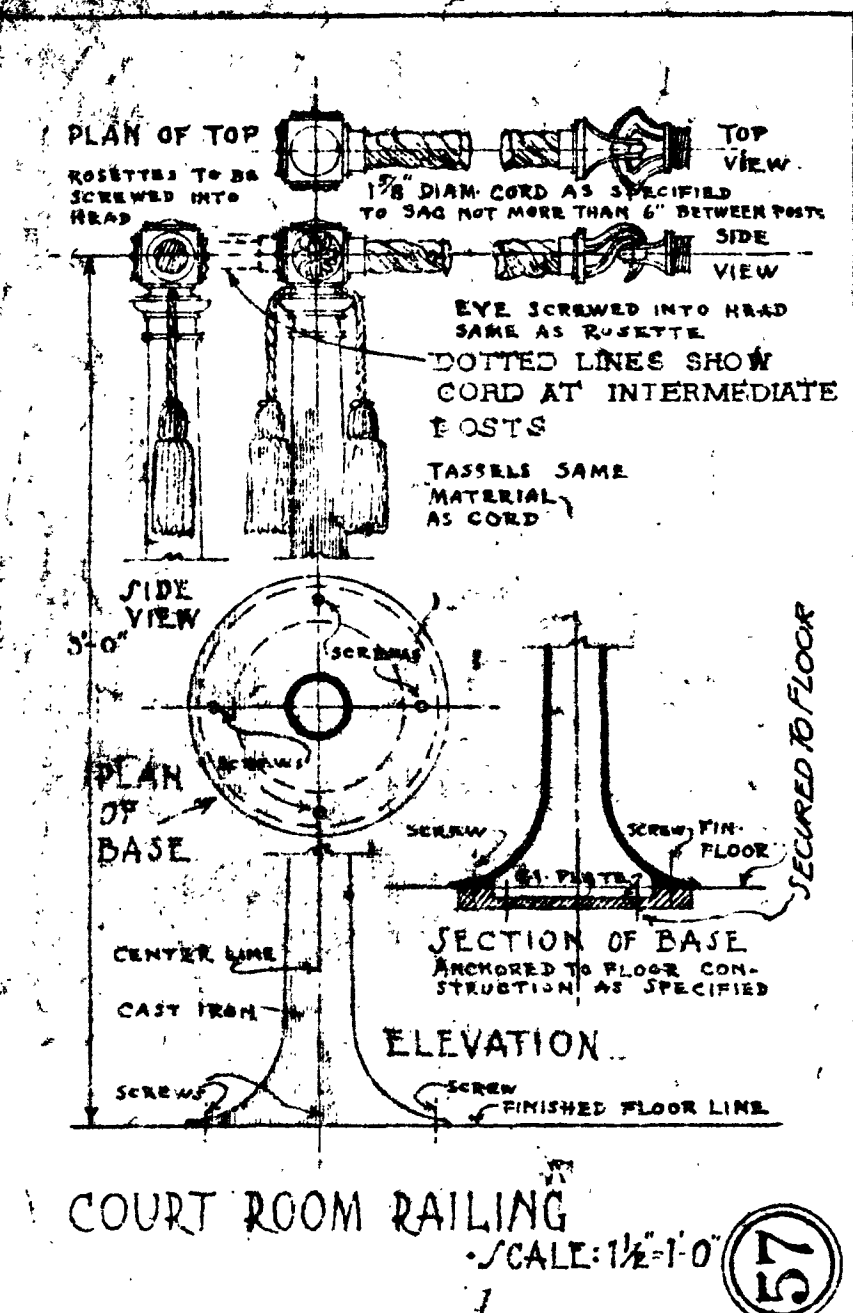

CONCRETE	GYPSUM	PLASTER
STONE	WOOD	CEMENT FINISH, TERRAZZO, TILE, SLATE.
BRICK	BLOCKING	MARBLE
TERRA-COTTA	STUCCO	CAST, WROUGHT
MATERIAL INDICATIONS		

60364

MISCELLANEOUS STANDARD DETAILS

T.C. TERRA-COTTA
C.I. CAST IRON
W.I. WROUGHT IRON
W.S. WROUGHT STEEL

C.T. CEMENT THRESHOLD
W.T. WOOD
M.T. MARBLE
C.I.T. CAST IRON
B.T. BRONZE OR BRASS

ABBREVIATIONS

MISCELLANEOUS DRAWING
NO M-372-C
MADE BY R. EVAN 4-1921
CHECKED BY