




U.S. POST OFFICE & COURT HOUSE U.S. TAX COURT RESTORATION

301 EAST STEWART AVENUE
LAS VEGAS, NEVADA 89101

BUILDING OVERALL FLOOR PLAN

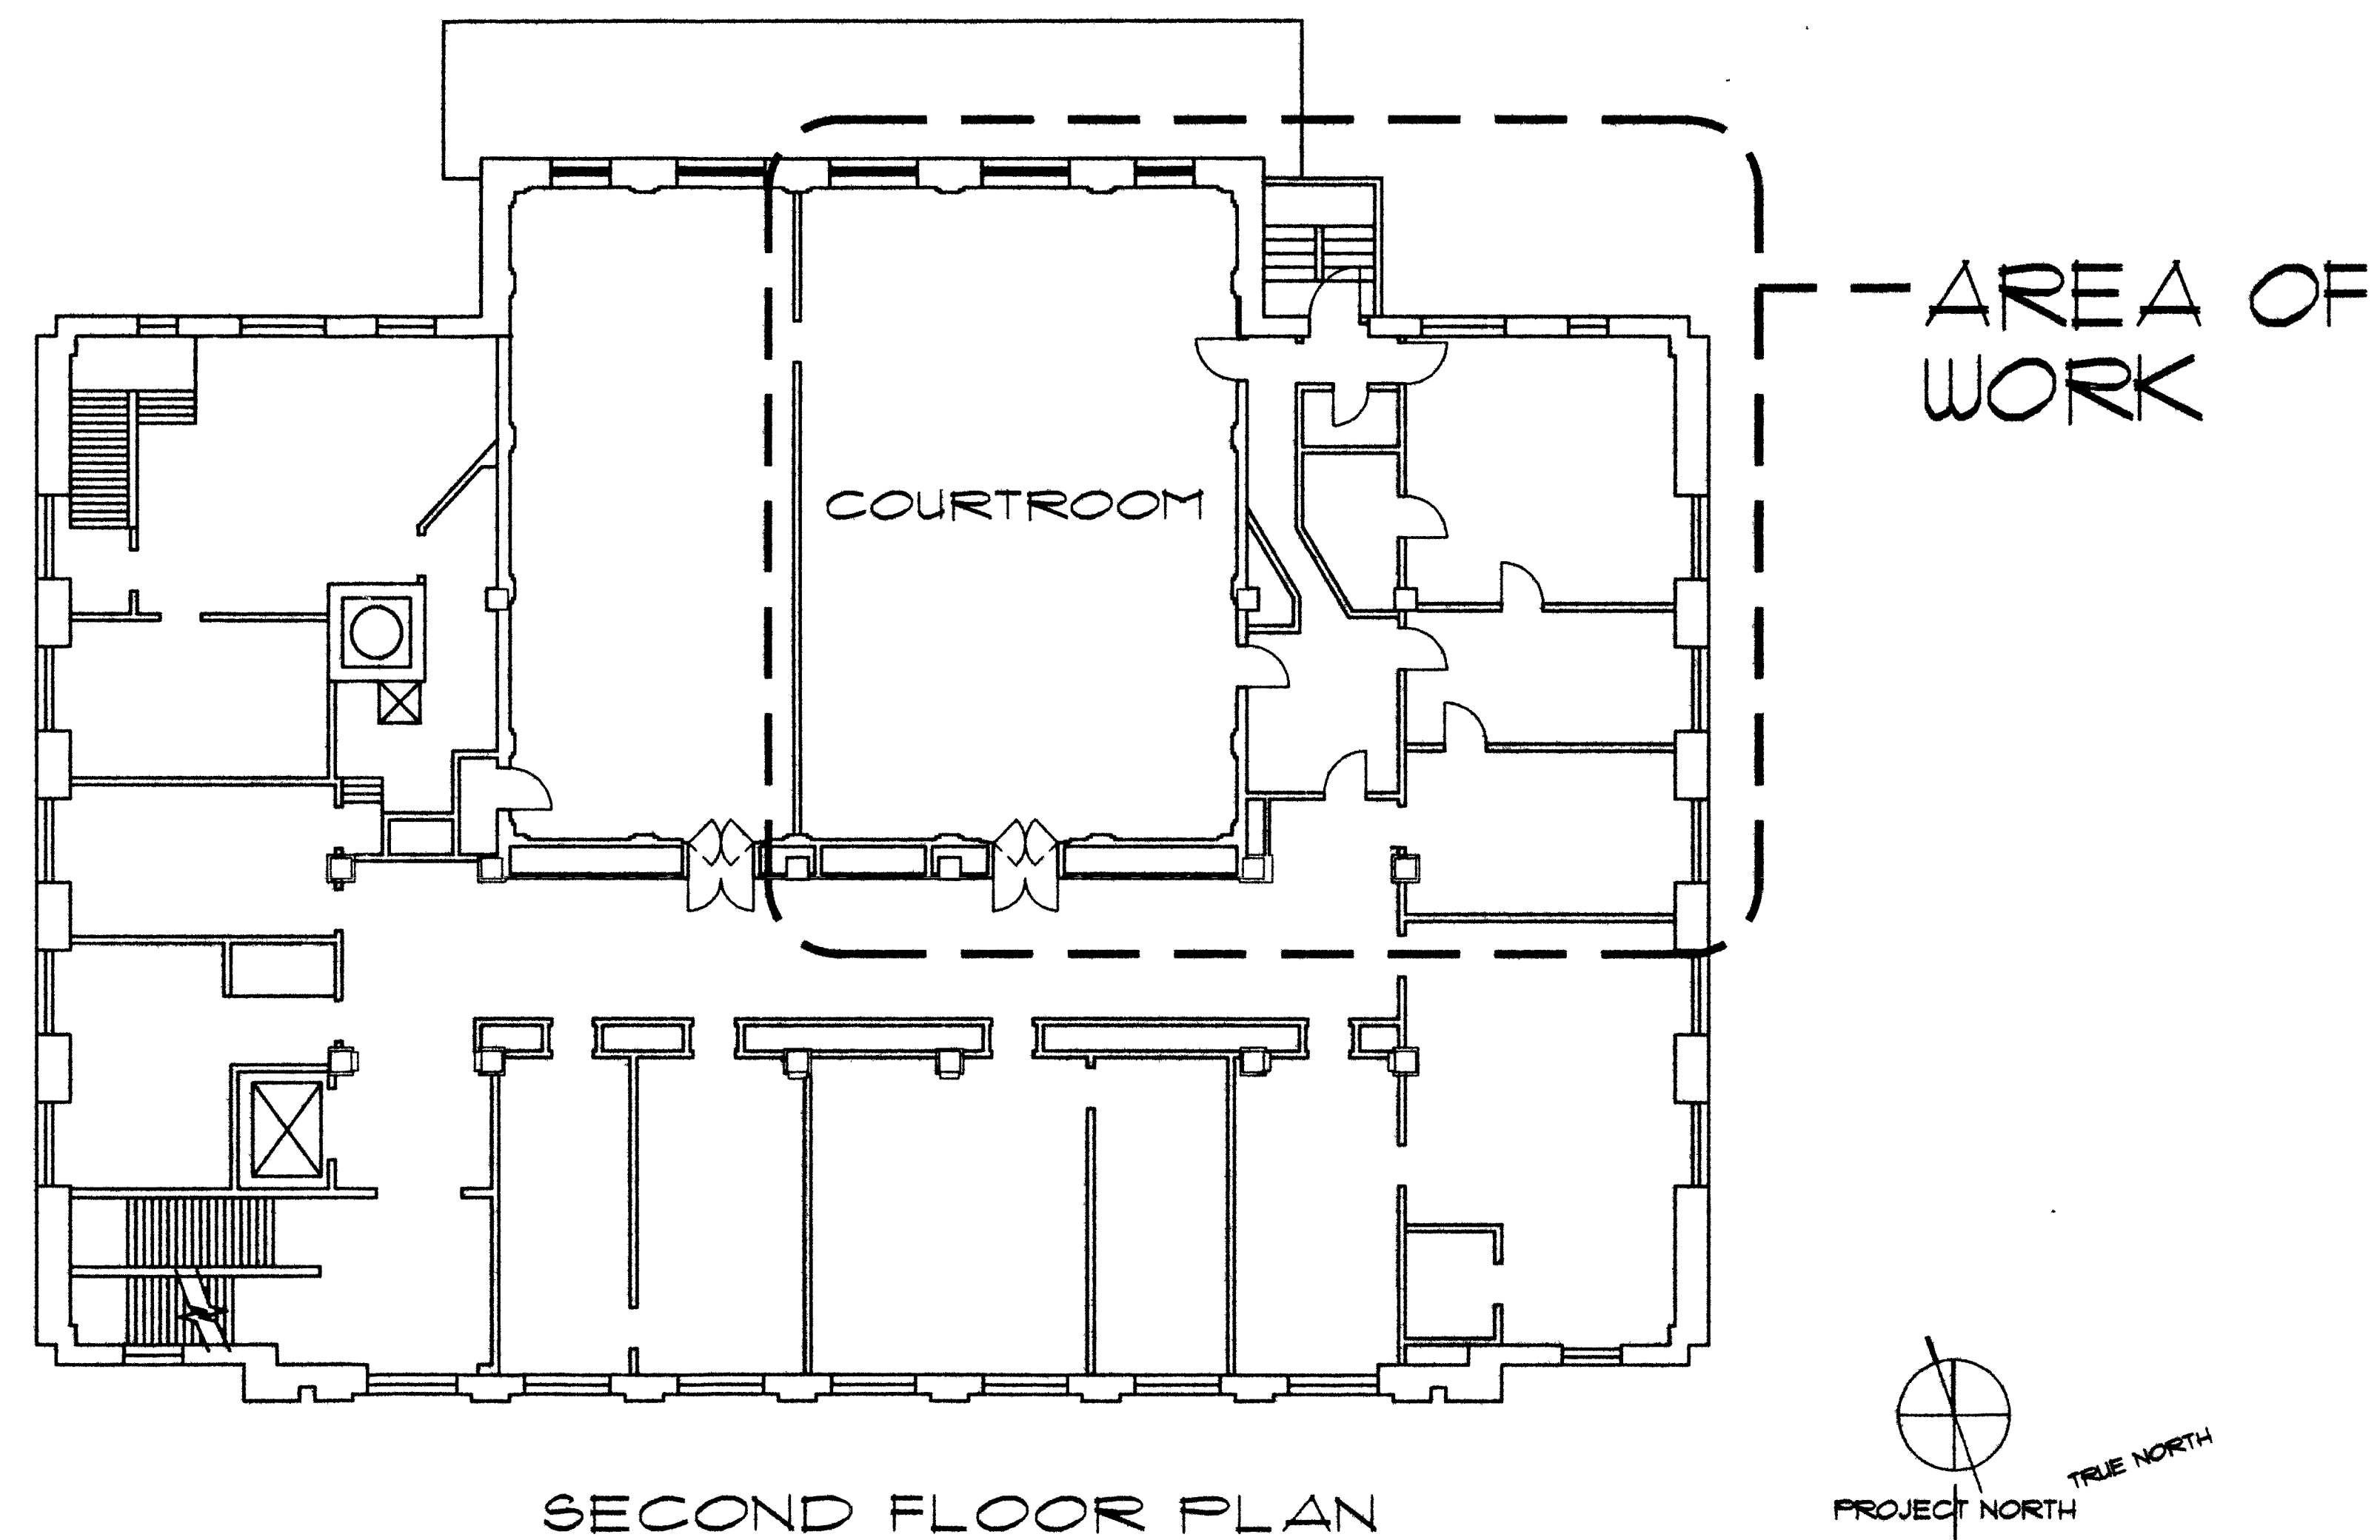

PROJECT DATA

CONSTRUCTION: EXISTING TYPE II
NON-RATED
NO. OF STORIES: 3 PLUS BASEMENT
YEAR BUILT: 1933
OCCUPANCY: B-2 WITH A-3
ASSEMBLY


CODES

1991 UNIFORM BUILDING CODE W/
1991 CITY SUPPLEMENT


DRAWING INDEX

- A 1.00 COVER SHEET
- A 1.01 GENERAL NOTES AND ABBREVIATIONS
- A 2.01 DEMOLITION PLAN
- A 2.01 FLOOR / RCP PLANS, NOTES, SCHEDULES
- A 6.01 INTERIOR ELEVATIONS AND DETAILS

LOCATION MAP

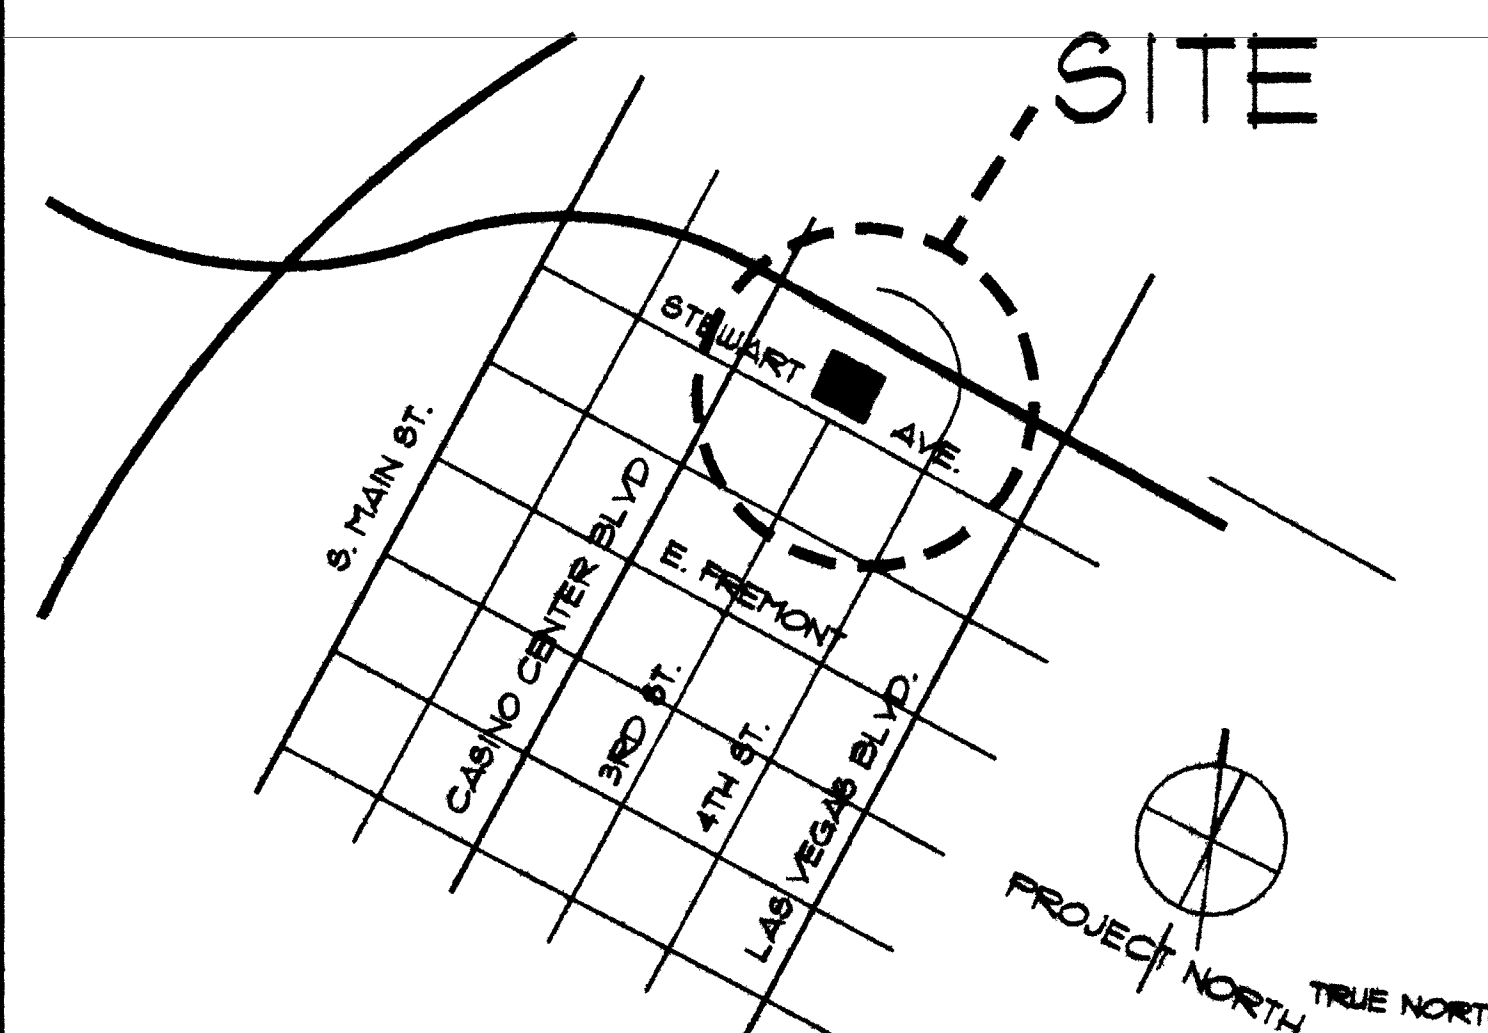

SITE MAP

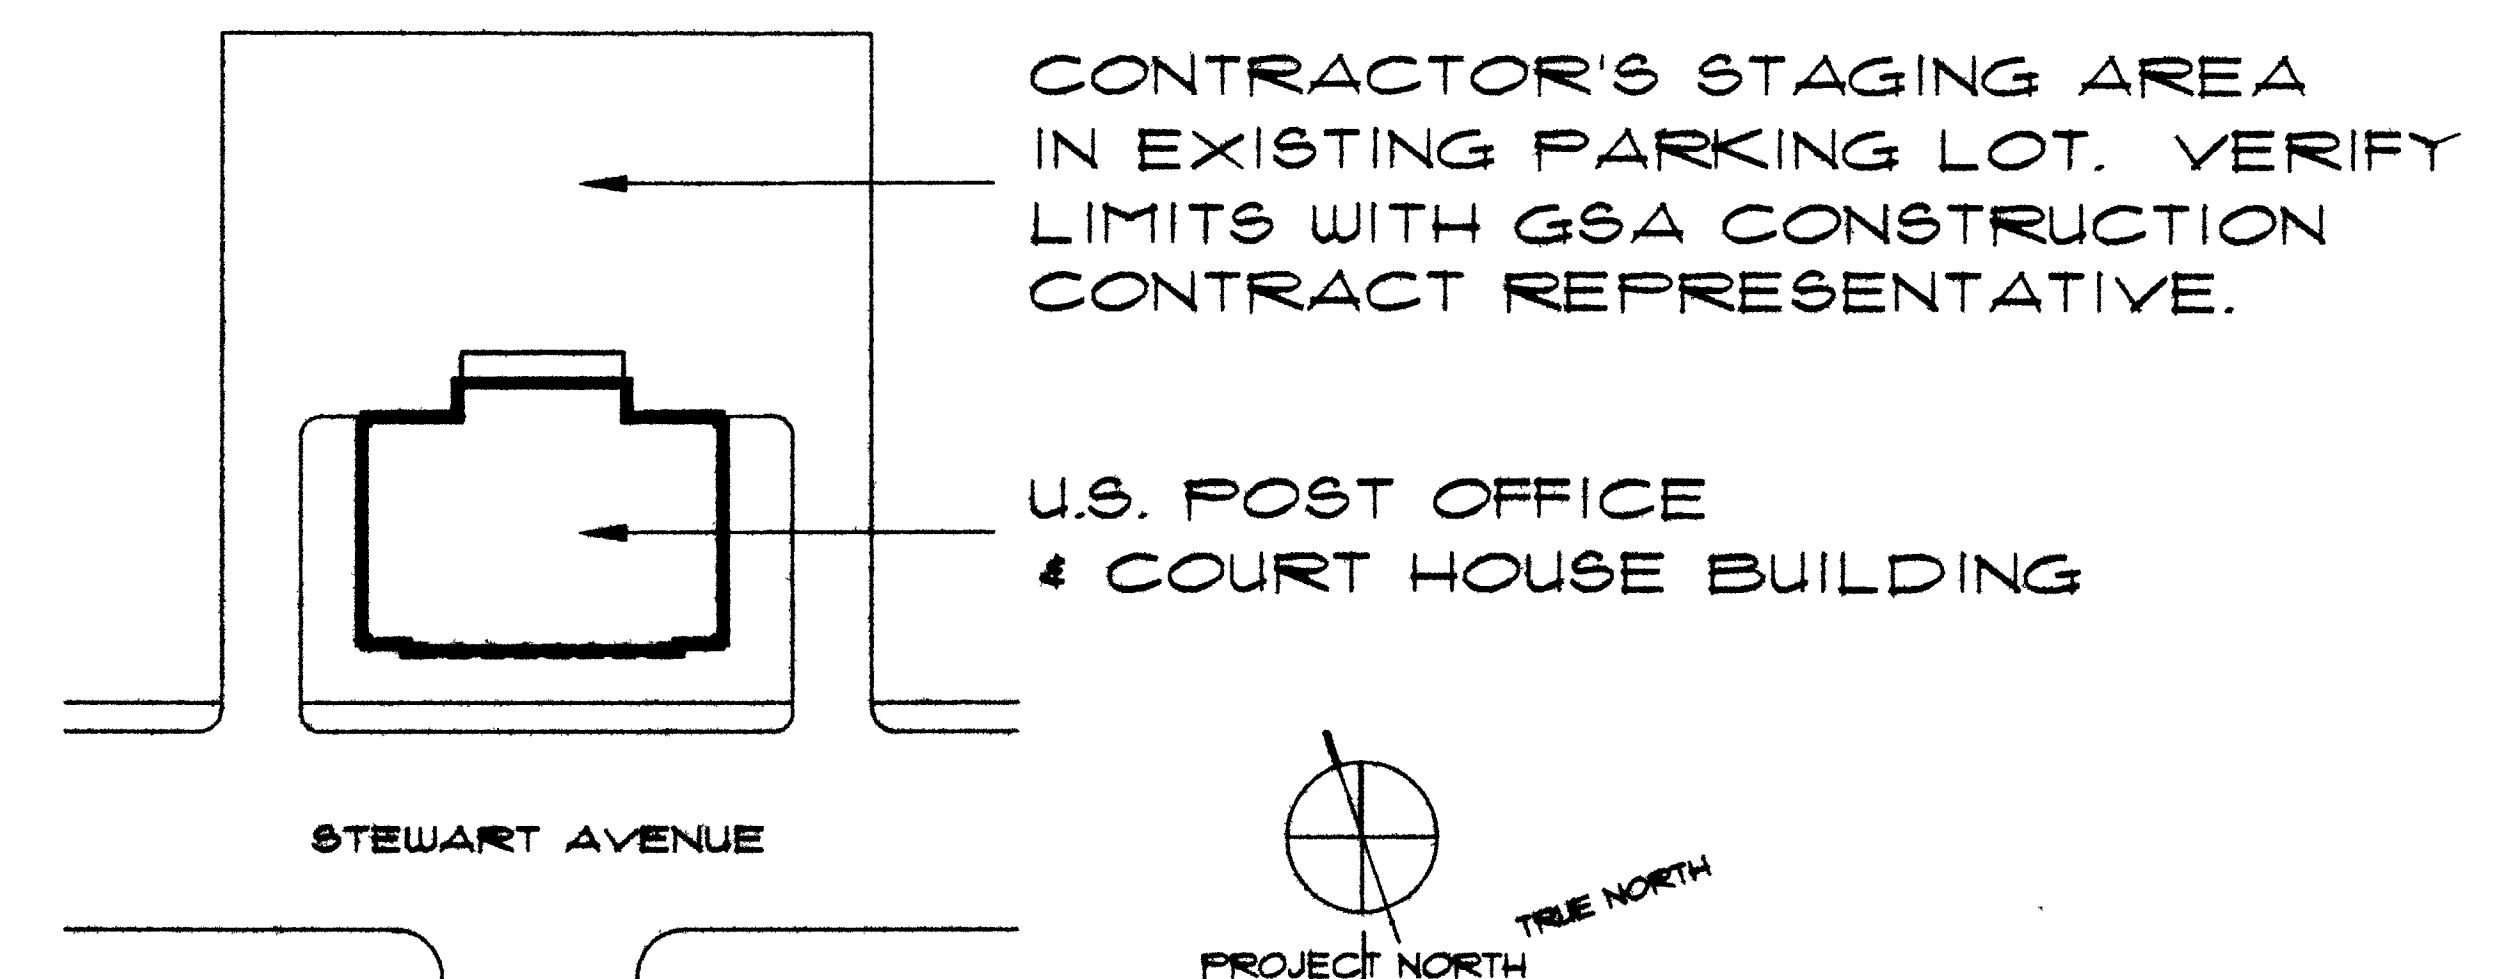

U.S. TAX COURT RESTORATION
301 EAST STEWART AVENUE
LAS VEGAS, NEVADA
COVER SHEET

THE REPPY GROUP
Detroit, Michigan
Denver, Colorado
Seattle, Washington
St. Louis, Missouri
Portland, Oregon

FIELDS & DEVEREAUX
ARCHITECTS, AIA
116 NORTH BROADWAY BOULEVARD LOS ANGELES, CALIFORNIA 90012-5100

GENERAL SERVICES ADMINISTRATION

PUBLIC BUILDINGS SERVICE, REGION 9 - 525 MARKET STREET, SAN FRANCISCO, CA 94105

JUL 28 1994

521-279-6

scale sheet
dwn A1.00
GSA
checked job no.
approved date 1-28-94