

NOTE: THIS LIST IS FOR CONVENIENCE ONLY AND DOES NOT INDICATE THAT ALL ABBREVIATIONS ARE USED.					
#	And	GR.	Grade	U.O.N.	Unless Otherwise
L	Angle	G.S.M.	Galvanized Sheet		Noted
@	At	GYP.	Gypsum		
¢	Centerline	HCP	Handcapped	VERT.	Vertical
Ø	Diameter or Round	HEND.	Hardwood	VEST.	Vestibule
#	Pound or Number	HENE.	Hardware	V.I.F.	Verify in Field
ACOUS.	Acoustical	H.M.	Hollow Metal	W.	West
A.D.	Area drain	HORIZ.	Horizontal	W/	With
ADJ.	Adjustable	HR.	Hour	WD.	Wood
A.F.F.	Above Finish Floor	H.R.	Handrail	W.D.	Window Dimension
AGGR.	Aggregate	HGT.	Height	W.O.	Where Occurs
AL.	Aluminum			W/O	Without
APPROX.	Approximate	I.D.	Inside Diameter (Dim.)	WP.	Waterproof
ARCH.	Architectural	INT.	Interior	W.R.	Water Resistant
BD.	Board				
BUDG.	Building	JT.	Joint		
BLK.	Block				
BLKG.	Blocking	LAV.	Lavatory		
BM.	Beam	LIT.	Light		
BOT.	Bottom				
		MAX.	Maximum		
CEM.	Cement	M.B.	Machine Bolt		
C.I.	Cast Iron	MECH.	Mechanical		
C/G.	Ceiling	MEM.	Membrane		
CLRG.	Caulking	MET.	Metal		
CLO.	Closet	MFR.	Manufacturer		
CLR.	Clear				
C.O.	Cased Opening	MIN.	Minimum		
COL.	Column	MISC.	Miscellaneous		
CONC.	Concrete	M.O.	Masonry Opening		
CONN.	Connection	MTD.	Mounted		
CONSTR.	Construction	MUL.	Mullion		
CONT.	Continuous				
CORR.	Corridor	N.	North		
CYSK.	Countersunk	N.I.C.	Not In Contract		
CYTR.	Counter	NO.	Number		
CTR.	Center	#	Number		
		NOM.	Nominal		
DEL.	Double	N.T.S.	Not To Scale		
DET.	Detail				
		O.A.	Overall		
DIA.	Diameter	OSC.	Obscure		
DIM.	Dimension	O.C.	On Center		
DISP.	Dispenser	O.D.	Outside Diameter (Dim.)		
DN.	Down				
D.O.	Door Opening	OFF.	Office		
DR.	Door	O.H.	Overhead		
DRW.	Drawer	OPEN.	Opening		
DMG.	Drawing	OPP.	Opposite		
(E)	Existing	PL.	Plate		
E.	East	PLAS.	Plaster		
EA.	Each	PLYMD.	Plywood		
E.J.	Expansion Joint	PR.	Pair		
EL.	Elevation	PT.	Point		
ELEV.	Elevator	PTN.	Partition		
EMER.	Emergency				
ENCL.	Enclosure				
EQ.	Equal				
EQPT.	Equipment	R.	Riser		
EXPO.	Exposed	RAD.	Radius		
EXP.	Expansion	REF.	Reference		
EXT.	Exterior	REG.	Register		
		REINF.	Reinforced		
P.D.	Floor Drain	REQ.	Required		
FIN.	Foundation	RESIL.	Resilient		
F.H.W.S.	Flat Head Wood Screw	RM.	Room		
FIN.	Finish	R.O.	Rough Opening		
FIXT.	Fixture				
FL.	Floor	S.	South		
FLASH.	Flashing	S.C.	Solid Core		
FLUOR.	Fluorescent	SCHED.	Schedule		
F.O.C.	Face of Concrete	SECT.	Section		
F.O.F.	Face of Finish	SFT.	Sheet		
F.O.S.	Face of Studs	SIM.	Similar		
FFP.	Fireproofing	SPEC.	Specification		
F.F.T.	Fire Retardant Trtd	SQ.	Square		
FT.	Foot or Feet	S.S.T.	Stainless Steel		
FTG.	Footing	STD.	Standard		
FUR.	Furring	STL.	Steel		
FUT.	Future	STOR.	Storage		
		STRG.	Structural		
GA.	Gauge	SUSP.	Suspended		
GALV.	Galvanized	SYL.	Symmetrical		
GL.	Glass				
G.D.	Ground	TND.	Tread		
GOVT.	Government	T.C.	Top of Curb		
		THK.	Thick		
		T.P.	Top of Pavement		
		T.W.	Top of Wall		
		TYP.	Typical		

REVISION NUMBER
 Circle around latest
 revision.

WORK POINT, CONTROL
 POINT, or DATUM
 POINT

SECTION
 Section identification
 Sheet where drawn

DETAIL
 Detail identification
 Sheet where drawn

DETAIL (Alternate)
 Sheet where drawn.
 Detail Identification.

EXTERIOR AND
 INTERIOR ELEVATIONS
 Elevation identification
 Sheet where drawn.
 (No arrow means elevation
 is not drawn)

DETAIL
 KEY FOR DETAIL DRAWN
 ON SAME SHEET.
 DETAIL IDENTIFICATION

3

DETAIL WHERE DRAWN
 Detail Identification

Dimension to
 STRUCTURAL GRID

Dimension to
 CENTER LINE OF PARTITION
 or Other Construction.

Dimension to
 FACE OF STUD

Dimension to
 FACE OF FINISH

1

DRAWING NOTE

A detailed street map of downtown Los Angeles, California. The map shows a grid of streets, major highways (Interstates 5, 10, and 605), and various landmarks. The U.S. Post Office Building is labeled in the center-left area. The Los Angeles Convention Center is labeled at the bottom center. The map also shows the Los Angeles River and the Harbor Freeway (Interstate 10) running diagonally across the upper portion. The map is oriented with North at the top.

A hand-drawn floor plan of a building layout. The plan includes several rooms and areas labeled in capital letters: OFFICES (top left), ROOF (top center), CORRIDOR (center), OFFICES (bottom right), and BATHS (bottom left). A staircase is located in the bottom left corner. A dashed rectangular box is drawn on the right side of the plan, adjacent to the CORRIDOR and the bottom OFFICES area. A line points from the text 'ATTN HVAC MODIFICATION' to this dashed box. Below this text, it says 'SEE CHIT. M1, M2, E2'. The entire drawing is enclosed in a rectangular border.

ATTN HVAC MODIFICATION
SEE CHIT. M1, M2, E2

OFFICES

ROOF

CORRIDOR

OFFICES

BATHS


STAIRS

HVAC MODIFICATION
SEE SHEET M6

Hand-drawn floor plan of the second floor showing HVAC modifications. The plan includes rooms labeled "OFFICES", "TAX COURT", "CORRIDOR", and "REST". A dashed line indicates a "NEW 1-HR. FIRE RATED CORRIDOR" and "SEE SHEETS A3, M1, M2, E1". A note at the bottom left says "HVAC MODIFICATION SEE SHEET M6". The title at the bottom right is "SECOND FLOOR PLAN".

Hand-drawn architectural floor plan of the first floor of a building, showing HVAC modifications. The plan includes a large central area labeled "2607 OFFICE WORK AREA", a "R.O. BOX LOBBY" on the left, and a "R.O. OFFICE" on the right. A "R.O. BOX LOBBY" is also indicated at the bottom left. The plan shows various rooms, corridors, and structural elements like walls and doors. A title block at the bottom right reads "FIRST FLOOR PLAN".

1. ITEMS NOT INDICATED AS (N) OR (E)
ARE NEW.

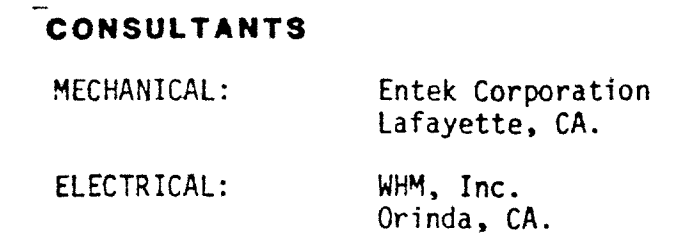

APPROVED	ARCHITECTURAL	STRUCTURAL	MECHANICAL	ELECTRICAL
GENERAL SERVICES ADMINISTRATION PUBLIC BUILDINGS SERVICE				
BUILDING	NAME	FEDERAL BLDG. DEPT. OF COMMERCE		
	ADDRESS	221 E. STEWART AVE.		
	CITY	LAK. VILLAS, IND.	STATE	
	NUMBER	1000522		
	DESCRIPTION	1000522 1000522 1000522		
DRAWING	NUMBER	1000522		
	DRAWN BY	J.M.	CHKD BY	E.L.
	TITLE	GENERAL INFORMATION		
	TYPE	ARCHITECTURAL		
	NUMBER	G	1	1 OF 17
	TYPE	SERIES	SEQUENCE	
A-E	CONTRACT NUMBER	GS-516-714-20-5F		
CONSTRUCTION		GS-51279-17		