



SEE SHEET PP-5

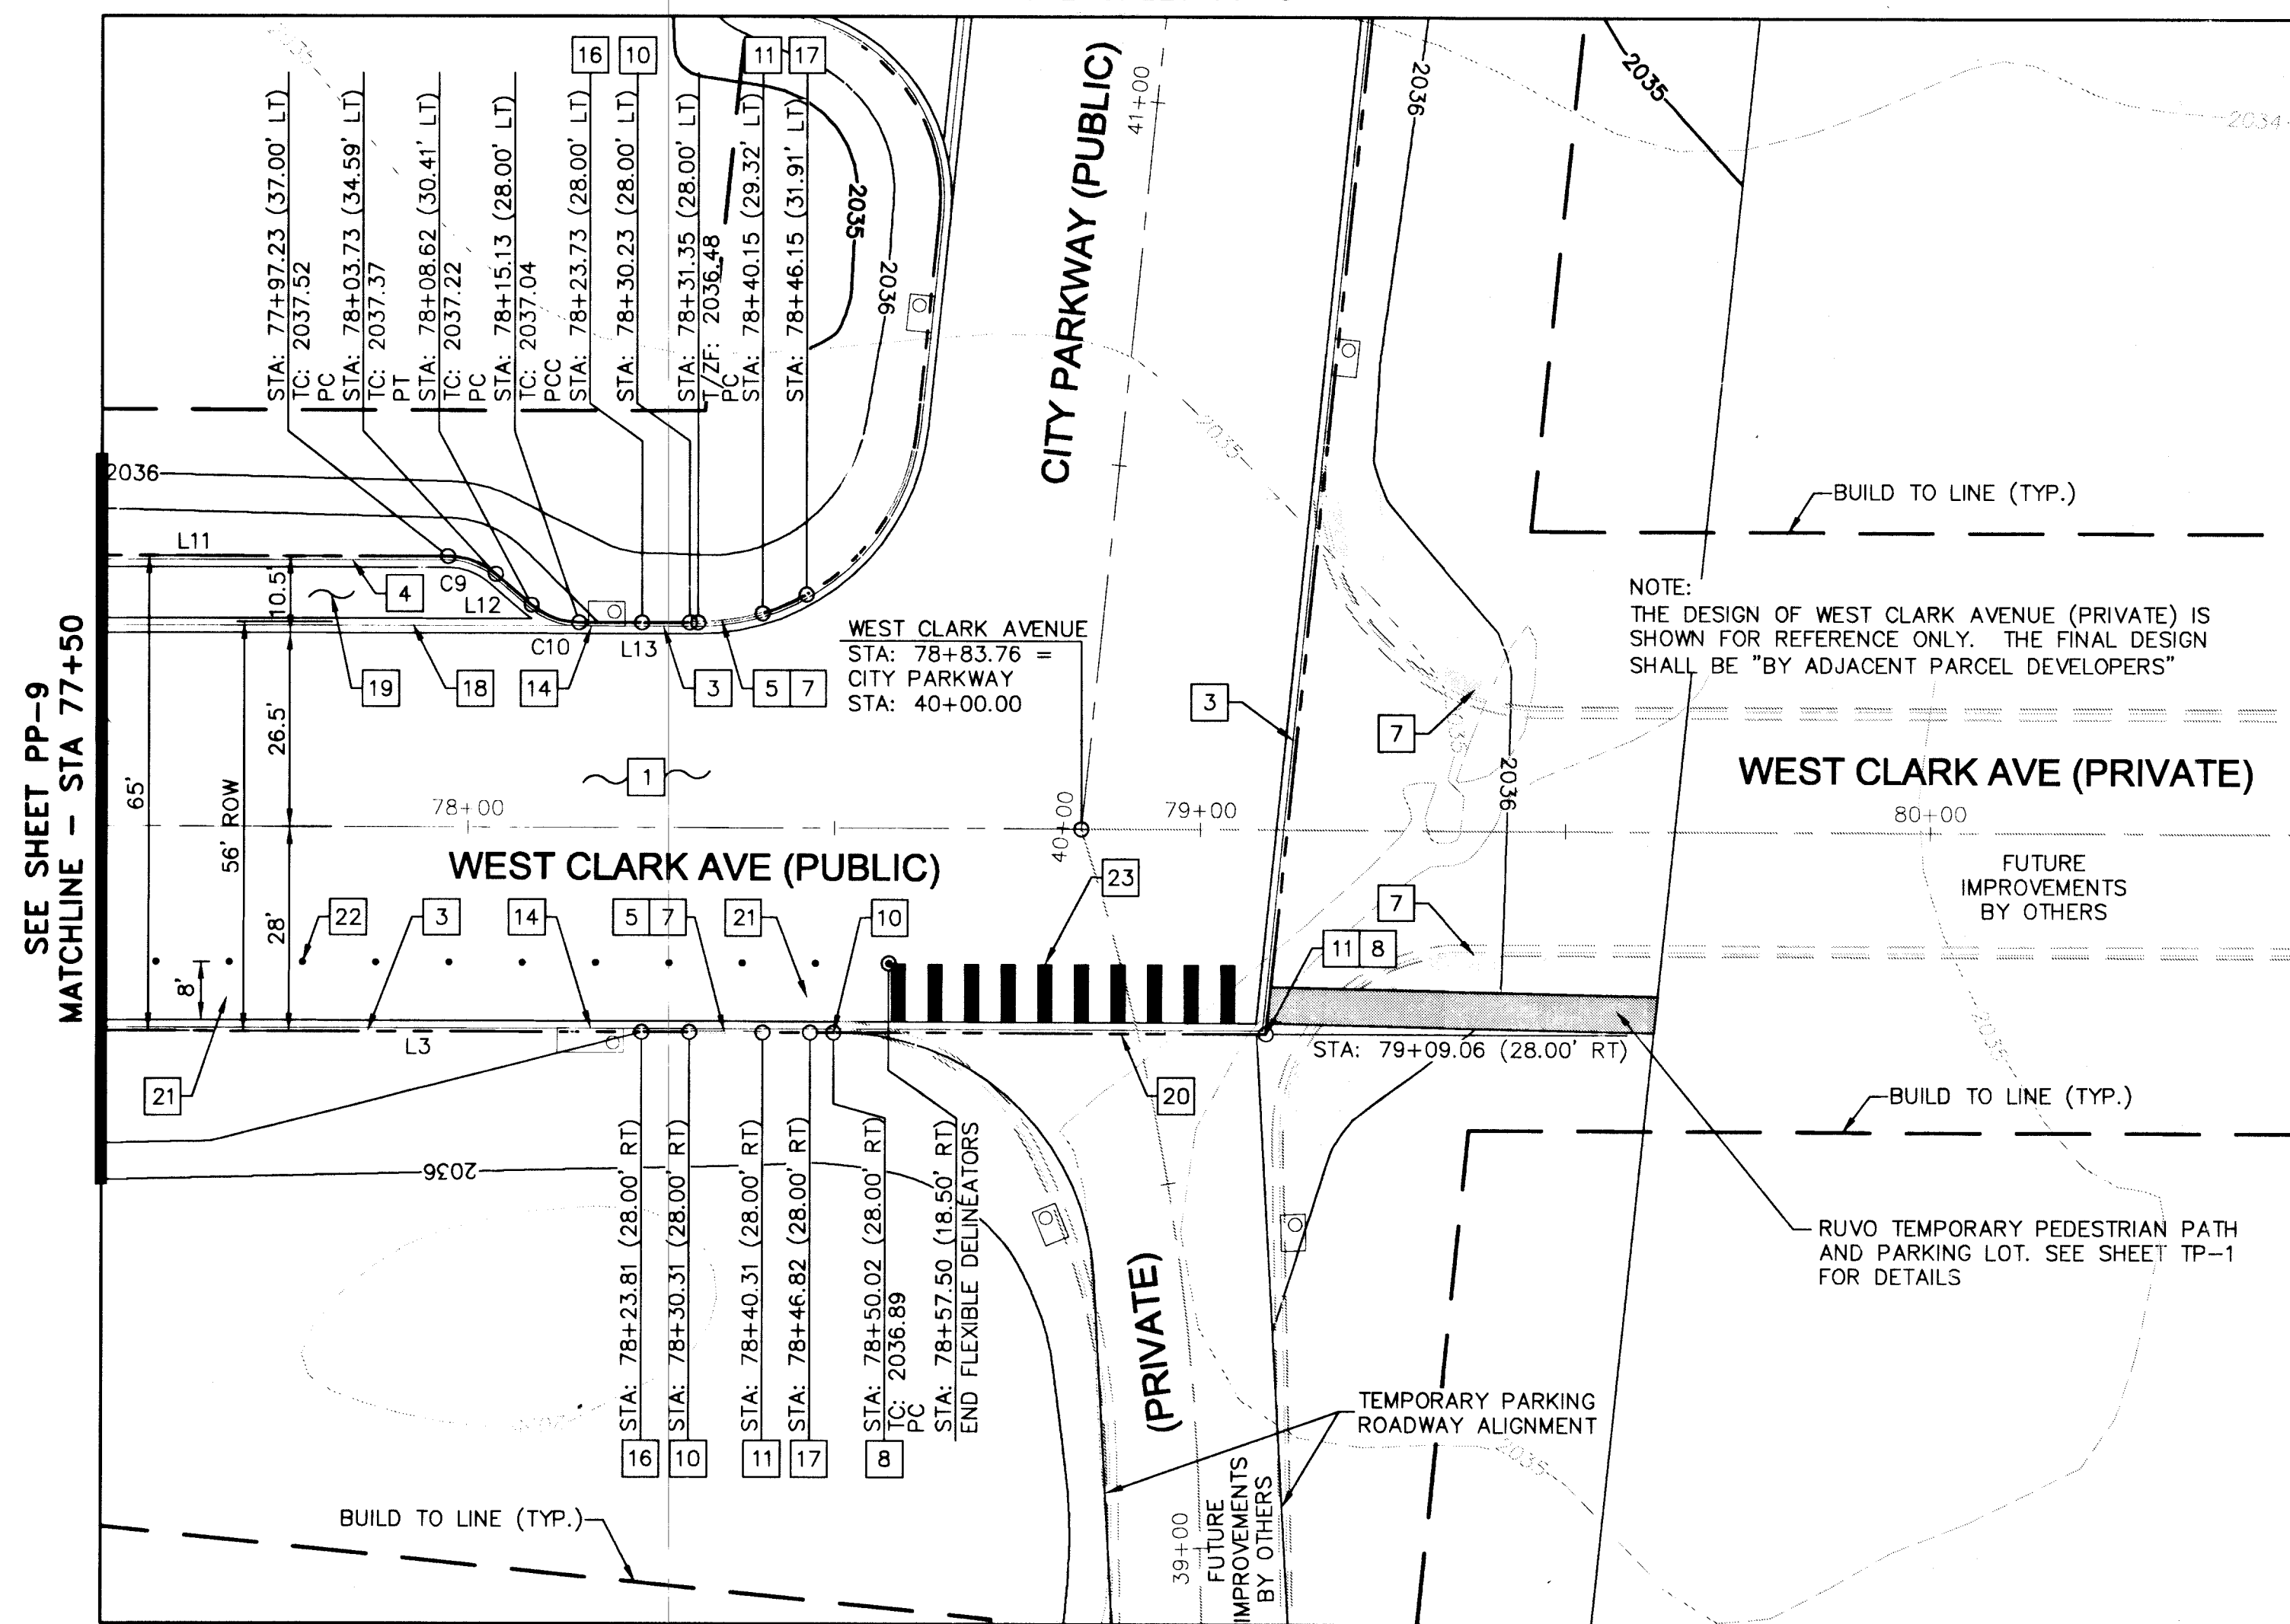

PLAN VIEW - WEST CLARK AVENUE

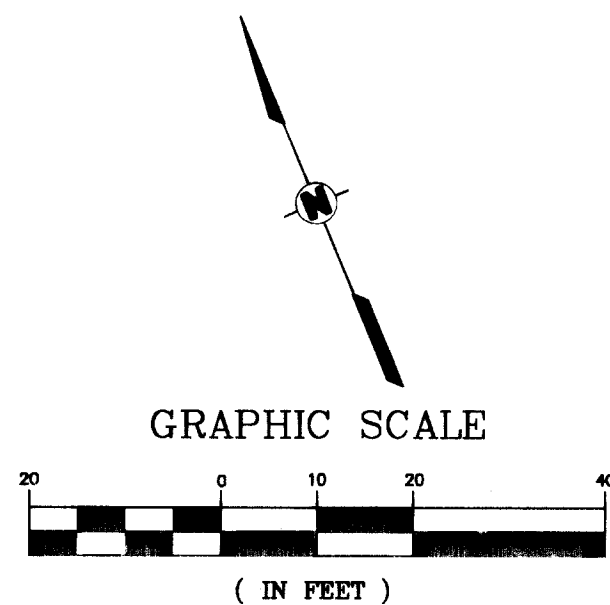


GRAPHIC SCALE




(IN FEET)

SEE SHEET PP-9
MATCHLINE - STA 77+50

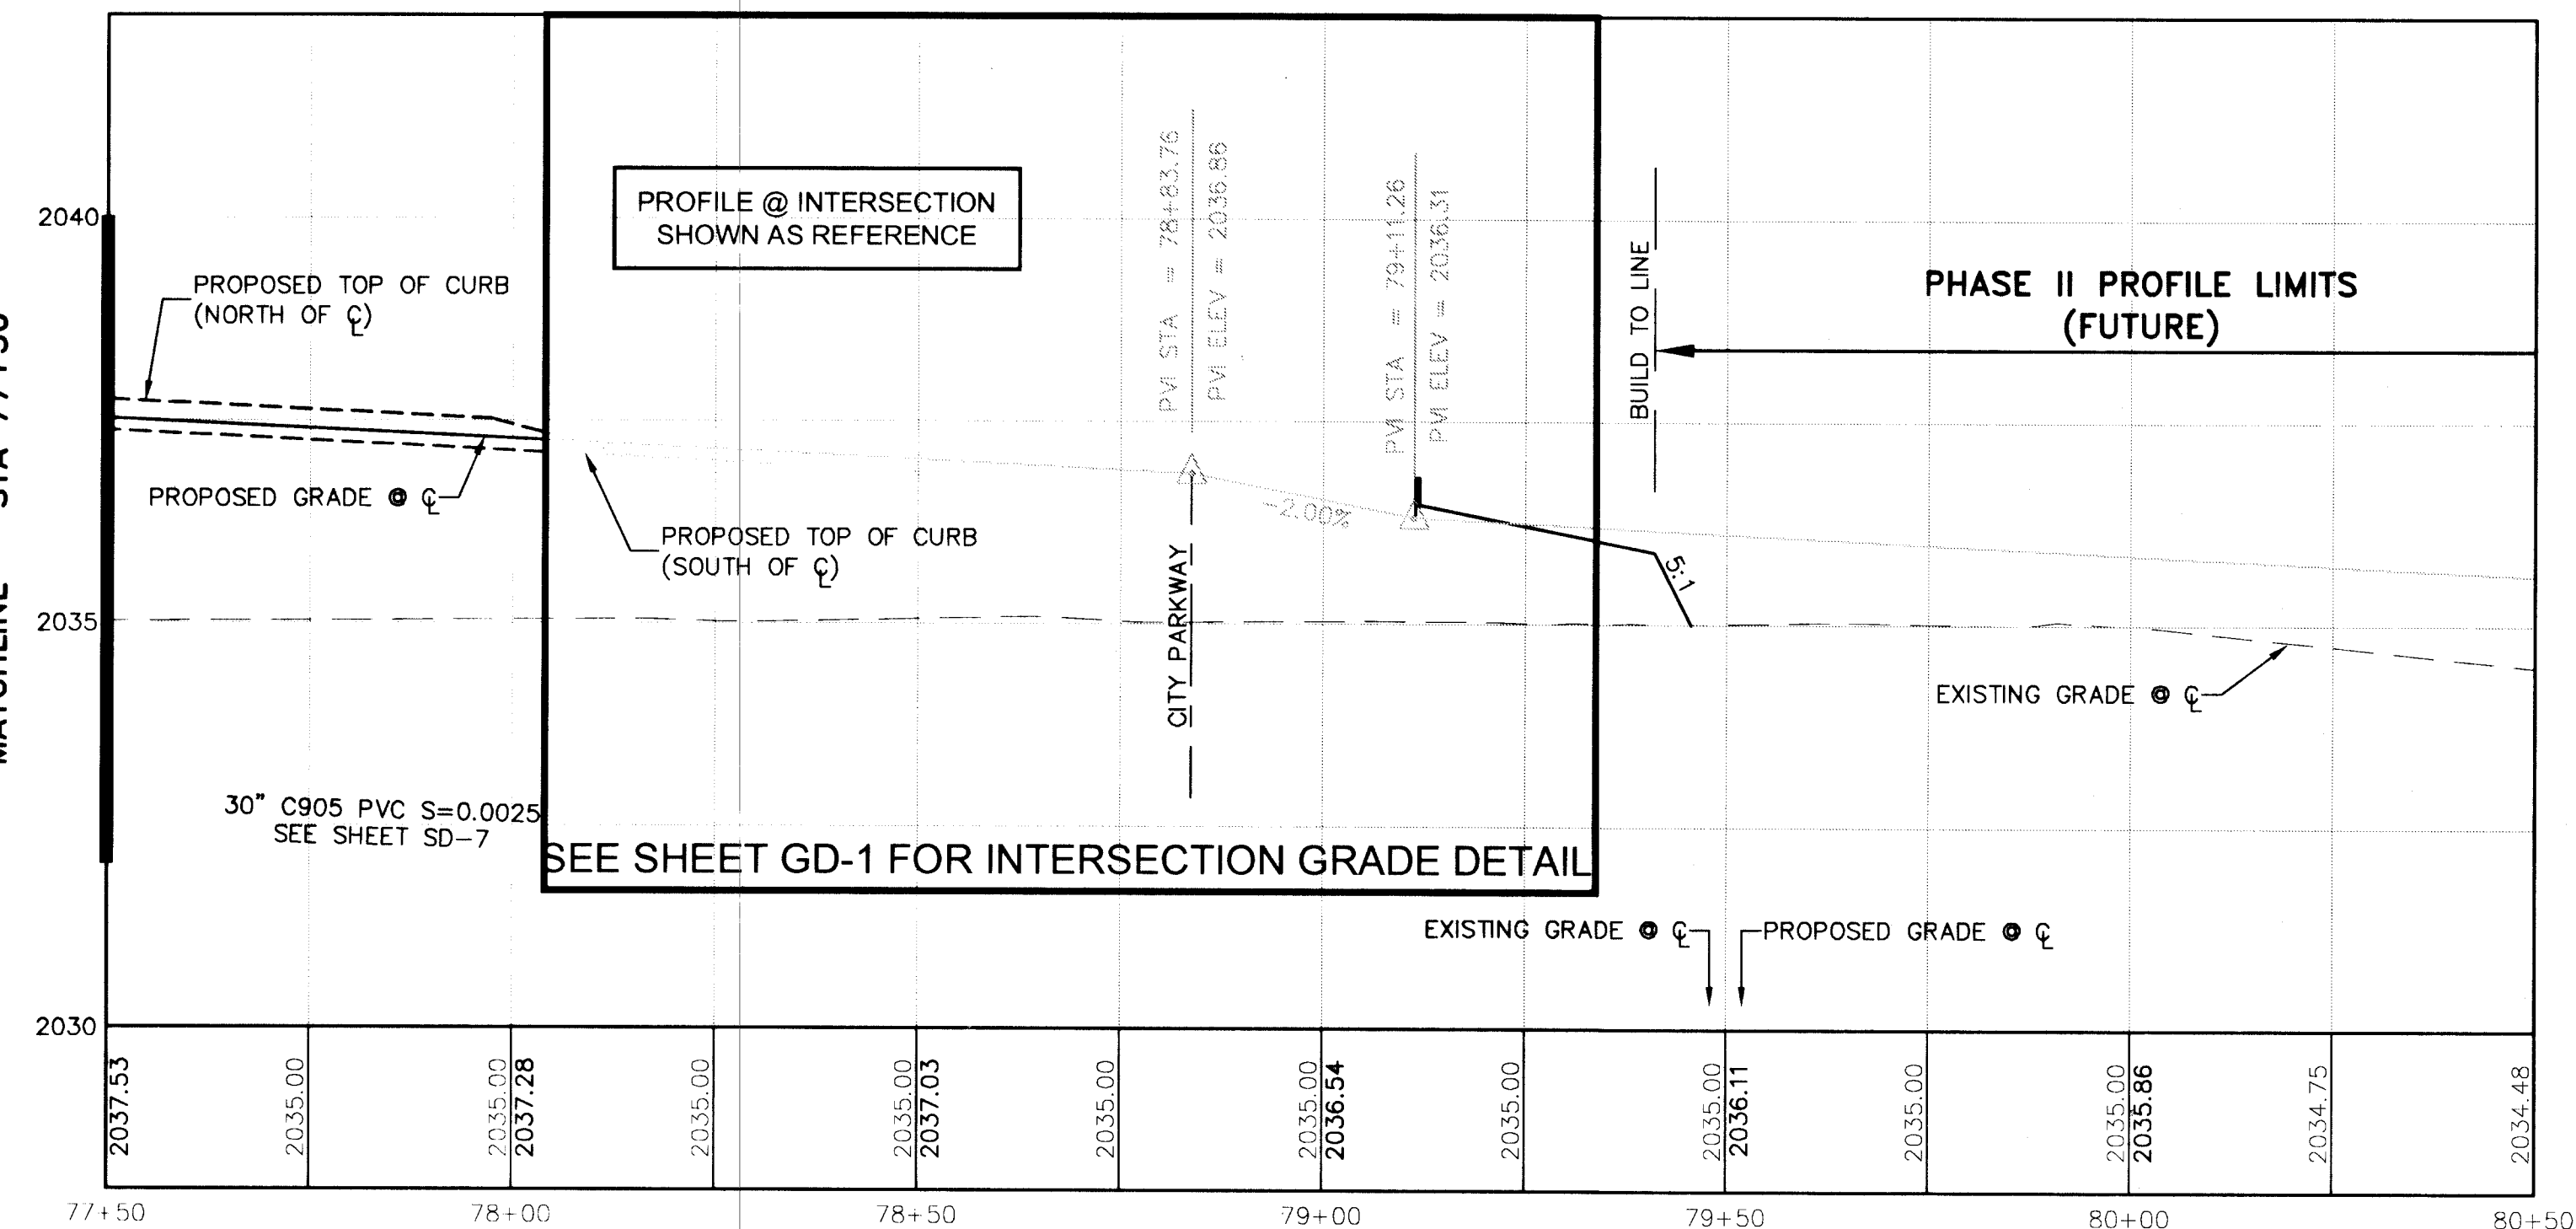

PROFILE VIEW - WEST CLARK AVENUE

SCALE: (H) 1" = 20'
(V) 1" = 2'

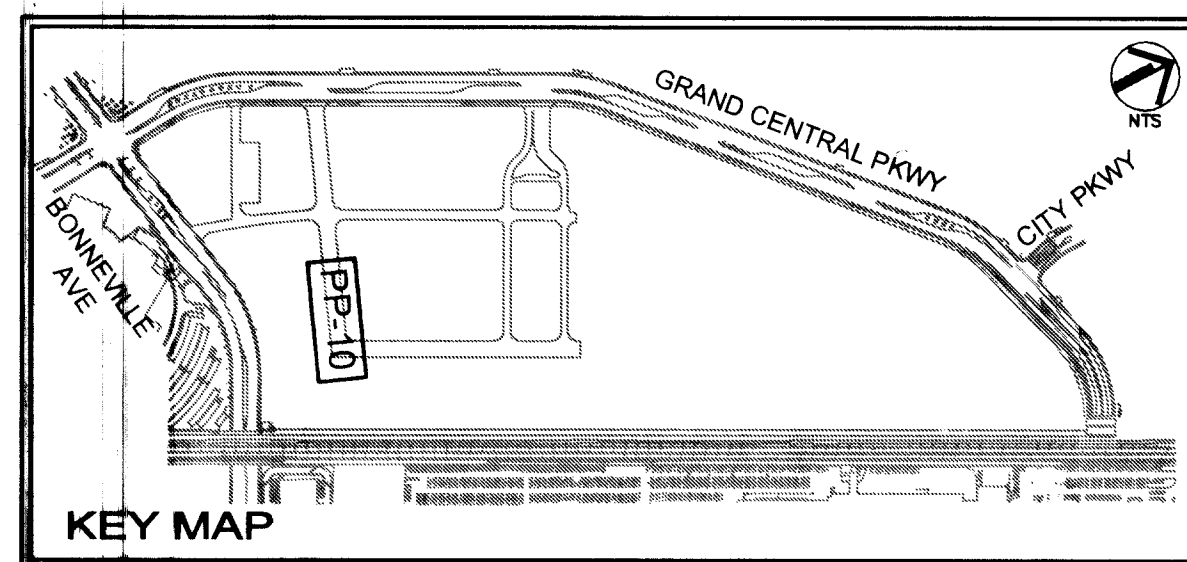

BASIS OF BEARING

NORTH 03°50'03" WEST, BEING THE BEARING OF A PORTION OF THE CENTERLINE OF GRAND CENTRAL PARKWAY, AS SHOWN ON BOOK 43, PAGE 61 OF PLATS ON FILE AT THE CLARK COUNTY, NEVADA RECORDER'S OFFICE.

BENCHMARK

CITY OF LAS VEGAS VERTICAL CONTROL POINT "OLV01 33E6", BEING A RIVET AND PLATE IN TOP OF CURB AT NW CORNER OF BONNEVILLE AVENUE & GRAND CENTRAL PARKWAY.

ELEVATION: 2036.09 (FEET)

620.6014 (METERS)

CITY OF LAS VEGAS VERTICAL CONTROL v.2002 BASED ON NORTH AMERICAN VERTICAL DATUM OF 1988 (NAVD 88).

ROADWAY CONSTRUCTION NOTES

1. INSTALL PAVEMENT SECTION TO LIMITS SHOWN ON PLANS. SEE TYPICAL SECTIONS SHEETS TYP-1 AND TYP-2 FOR STRUCTURAL DIMENSIONS AND DETAILS.
3. INSTALL MODIFIED TYPE "L" CURB W/ CATCH GUTTER PER SECTION DETAIL ON SHEET DT-1.
4. INSTALL MODIFIED TYPE "L" CURB W/ SPILL GUTTER PER SECTION DETAIL ON SHEET DT-1.
5. INSTALL ZERO FACED CURB SECTION. SEE DETAIL ON SHEET DT-1 FOR APPLICABLE DIMENSIONS AND DETAILS.
7. SIDEWALK RAMP SHOWN AS REFERENCE ONLY. RAMP TO BE CONSTRUCTED BY PARCEL DEVELOPER.
8. INSTALL CONSTRUCTION JOINT.
10. BEGIN ZERO FACE CURB.
11. END ZERO FACE CURB.
14. DRAINAGE INLET-SHOWN AS REFERENCE.
16. BEGIN CURB TRANSITION.
17. END CURB TRANSITION.
18. INSTALL MODIFIED V-GUTTER PER DETAIL ON SHEET DT-2.
19. INSTALL CONCRETE SECTION. SEE TYPICAL SECTIONS FOR DETAILS.
20. INSTALL ZERO FACED CURB SECTION.
21. RUVO TEMPORARY PEDESTRIAN PATH. SEE DETAIL ON SHEET DT-1.
22. FLEXIBLE DELINEATORS INSTALLED AT 8' O/C SEE SHEET DT-1 FOR DETAIL.
23. TEMPORARY CROSSWALK STRIPING PER CCAUSD DWG. NO. 254A.

GENERAL NOTES

1. CURVE DATA FOR THE CURB AND GUTTER IS AT THE BACK OF CURB.

RELATED TABLES:

LINE	LENGTH	BEARING
L3	435.16	N67°53'54"W
L11	61.42	N67°53'54"W
L12	6.42	N27°17'50"W
L13	16.22	N67°53'54"W

CURVE	LENGTH	RADIUS	DELTA	TANGENT
C9	7.09'	10.00	40°36'04.7"	3.70'
C10	7.09'	10.00	40°36'04.7"	3.70'

Avoid cutting underground utility lines. It's costly.
Call before you Dig
811

SAFETY ALERT
Call Before You Overhead
1-702-455-7511
1-702-227-2929


Underground
1-702-455-7511
1-702-227-6611
CLARK COUNTY TRAFFIC OPERATIONS AND
LAS VEGAS AREA COMPUTERIZED TRAFFIC SYSTEM

DEPARTMENT OF PUBLIC WORKS

UNION PARK

PHASE 1

PLAN & PROFILE
WEST CLARK AVENUE
STA: 77+50 - 80+50

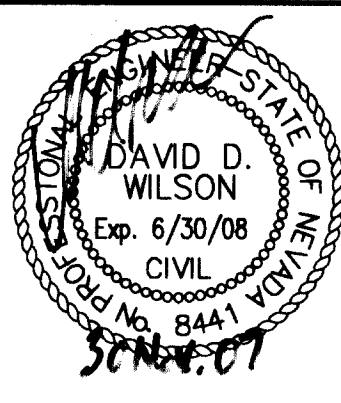

PP-10
SHEET 10 OF 106
DRAWING NO.
107V4816

BID# 081730.11