



Date: November 29, 2007 9:24am / User: fernando.teez
C:\Users\fernando.teez\Documents\107V4229.dwg
This document is prepared with the aid of AutoCAD software and is not a final drawing. It is intended only for the specific purpose and shall not be used for any other purpose without written authorization and approval by Kimley-Horn and Associates, Inc. and its without liability to Kimley-Horn and Associates, Inc.

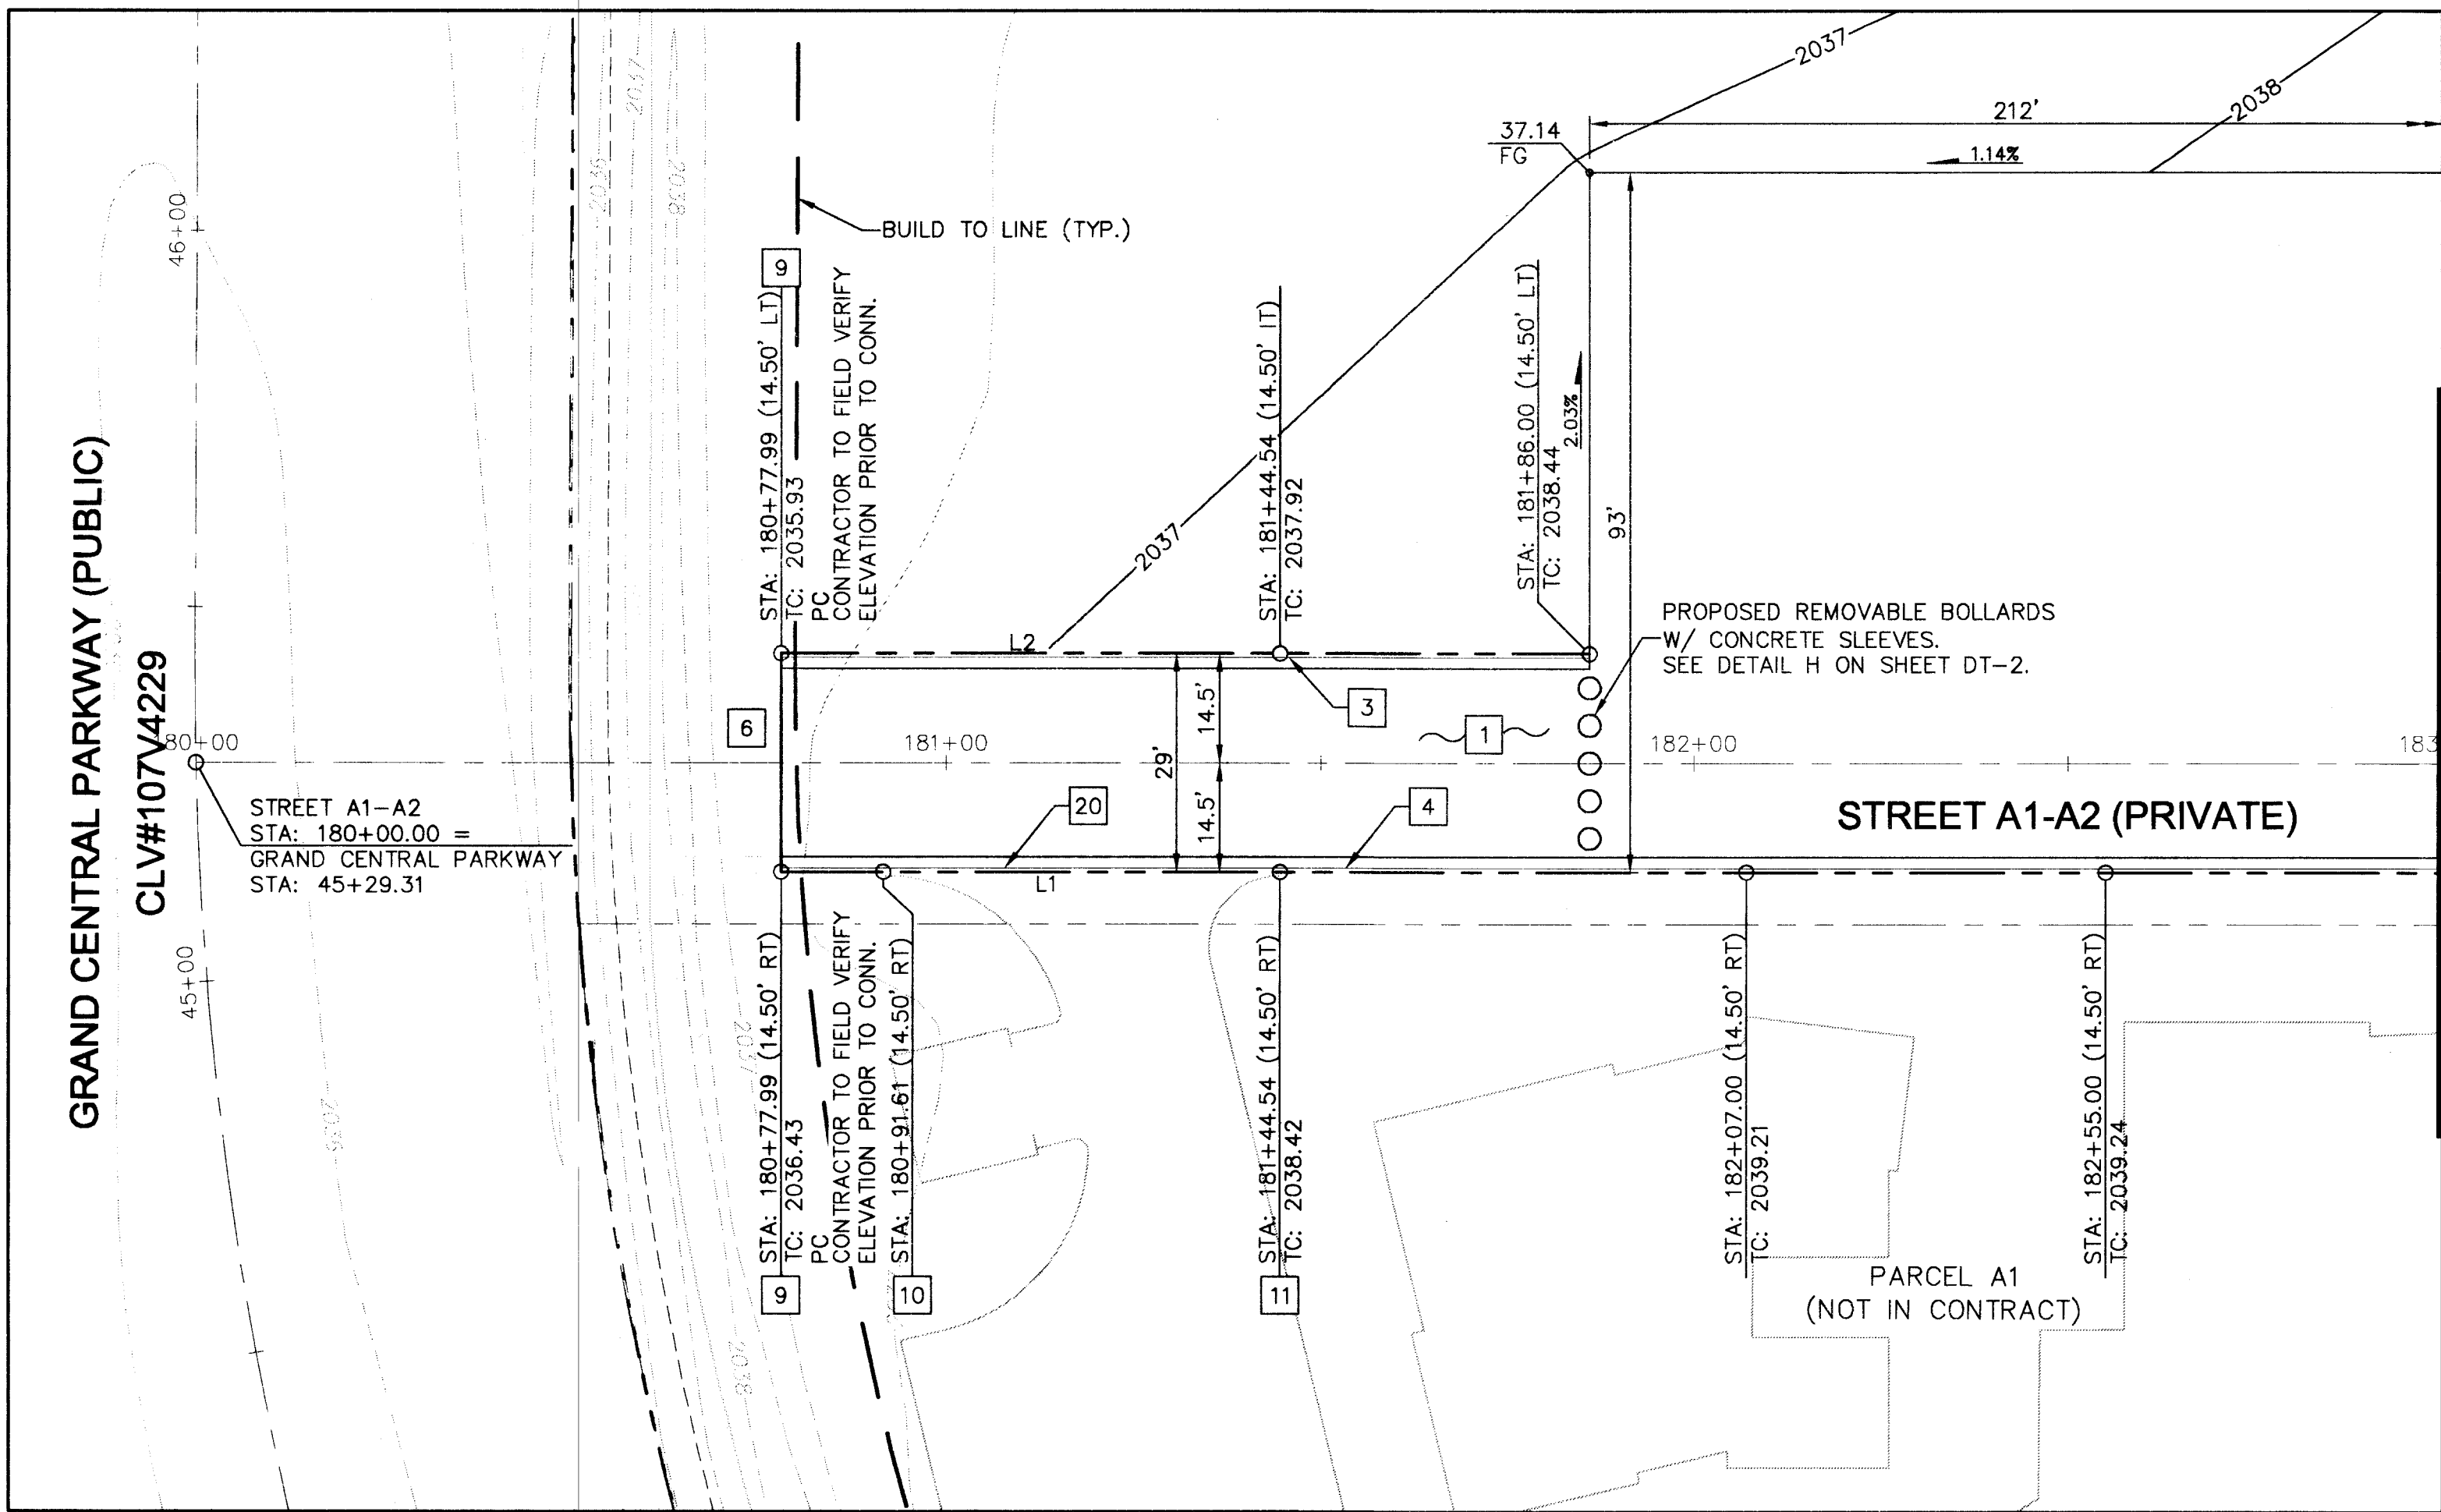


PLAN VIEW - STREET A1-A2

MATCHLINE - STA 183+00
SEE SHEET PP-18

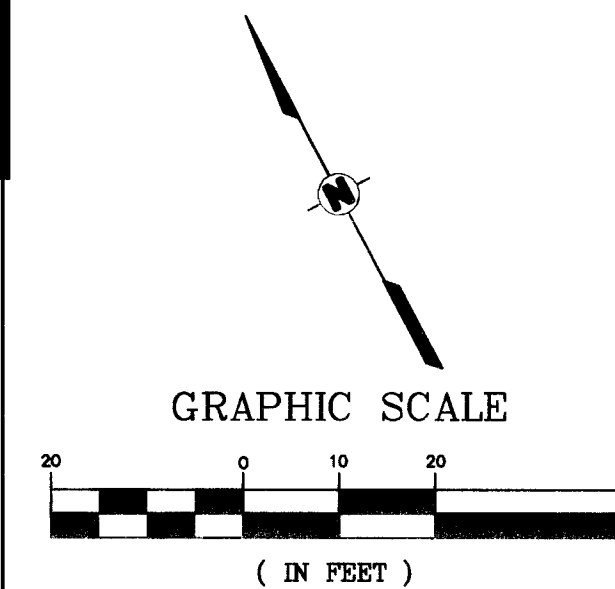


MATCHLINE - STA 183+00
SEE SHEET PP-18

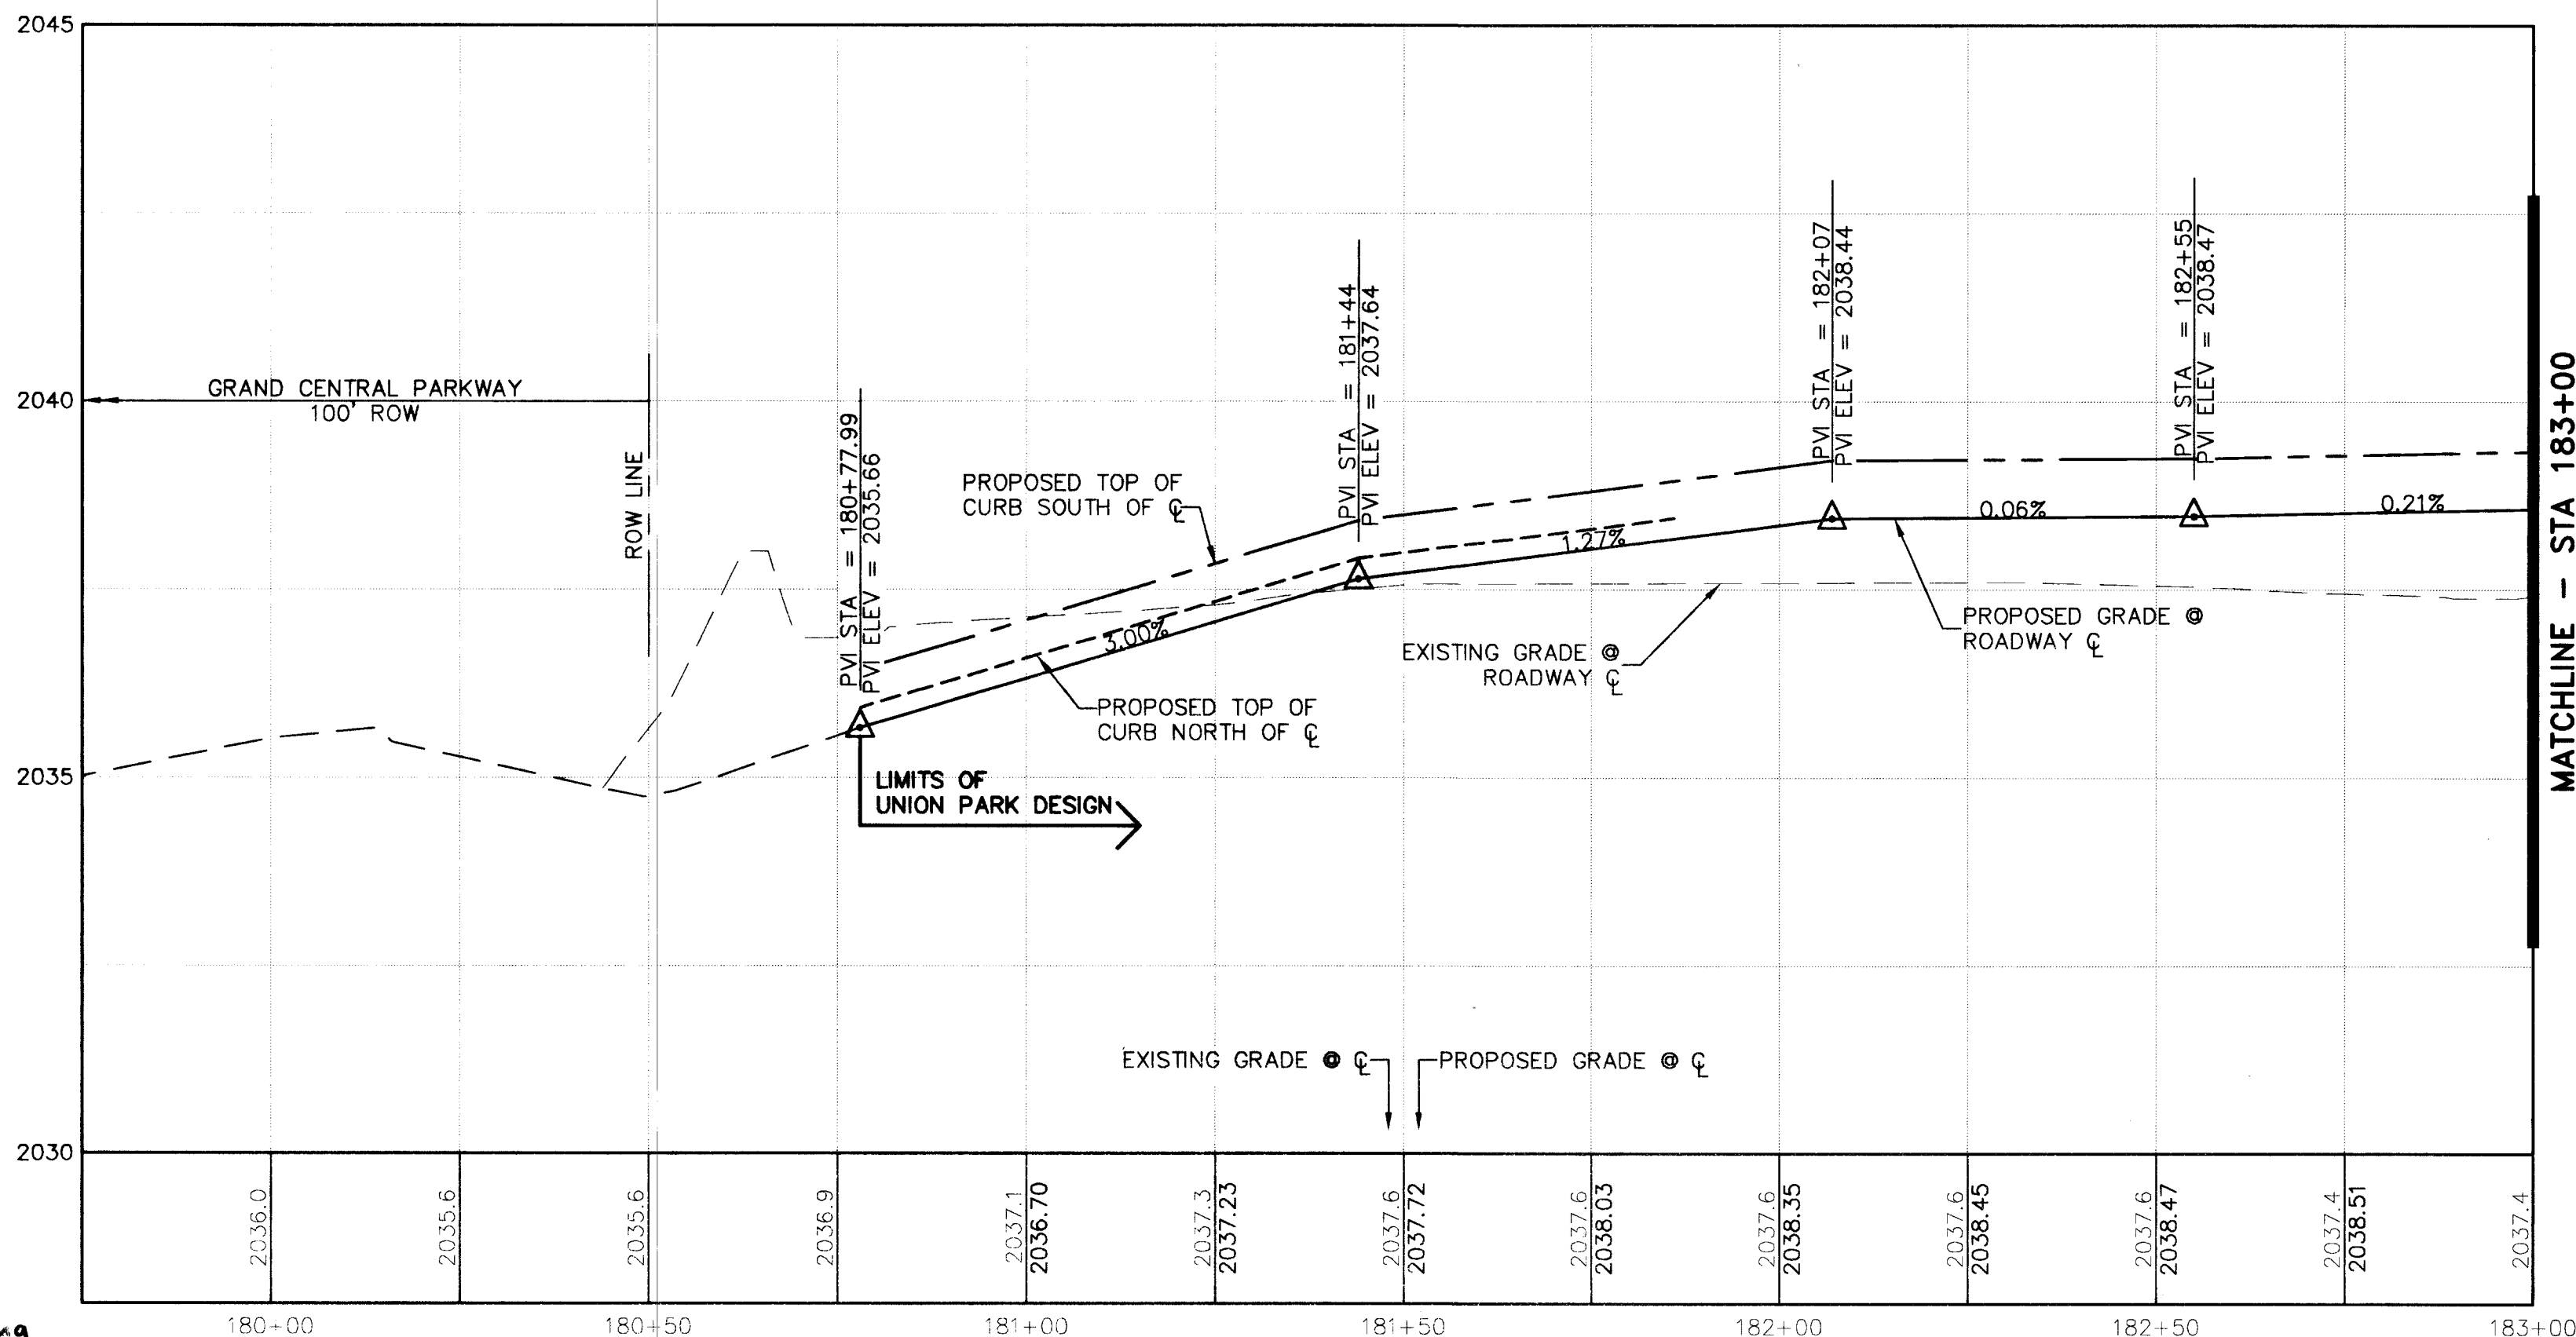

PROFILE VIEW - STREET A1-A2

SCALE: (H) 1" = 20'
(V) 1" = 2'

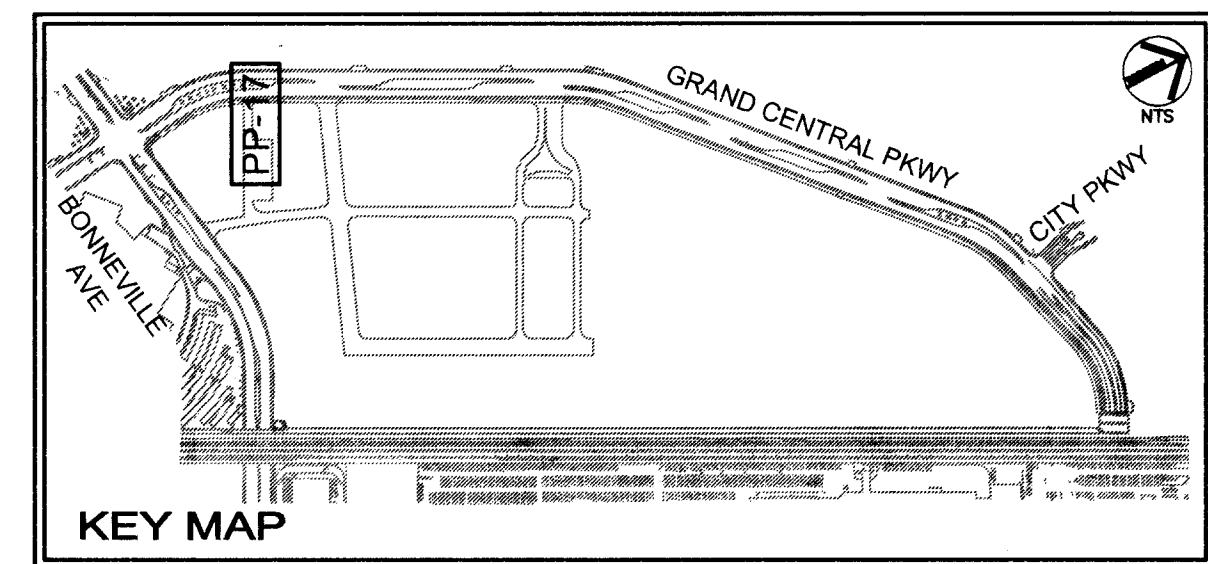

BASIS OF BEARING

NORTH 03°50'03" WEST, BEING THE BEARING OF A PORTION OF THE CENTERLINE OF GRAND CENTRAL PARKWAY, AS SHOWN ON BOOK 43, PAGE 61 OF PLATS ON FILE AT THE CLARK COUNTY, NEVADA RECORDER'S OFFICE.

BENCHMARK

CITY OF LAS VEGAS VERTICAL CONTROL POINT "OLV01 33E6", BEING A RIVET AND PLATE IN TOP OF CURB AT NW CORNER OF BONNEVILLE AVENUE & GRAND CENTRAL PARKWAY.

ELEVATION: 2036.09 (FEET)

620.6014 (METERS)

CITY OF LAS VEGAS VERTICAL CONTROL v.2002 BASED ON NORTH AMERICAN VERTICAL DATUM OF 1988 (NAVD 88).

ROADWAY CONSTRUCTION NOTES

1. INSTALL PAVEMENT SECTION TO LIMITS SHOWN ON PLANS. SEE TYPICAL SECTIONS SHEETS TYP-1 AND TYP-2 FOR STRUCTURAL DIMENSIONS AND DETAILS.
2. INSTALL MODIFIED TYPE "L" CURB W/ CATCH GUTTER PER SECTION DETAIL ON SHEET DT-1.
3. INSTALL MODIFIED TYPE "L" CURB W/ SPILL GUTTER PER SECTION DETAIL ON SHEET DT-1.
4. MATCH EXISTING CONSTRUCTION BY OTHERS.
5. CONNECT CURB AND GUTTER TO EXISTING.
6. BEGIN ZERO FACE CURB.
7. END ZERO FACE CURB.

8. INSTALL ZERO FACED CURB SECTION.

GENERAL NOTES

1. CURVE DATA FOR THE CURB AND GUTTER IS AT THE BACK OF CURB.


RELATED TABLES:

LINE	LENGTH	BEARING
L1	342.68	N62°20'53"W
L2	136.12	N62°20'53"W

Avoid cutting underground utility lines. It's costly.
Call before you Dig
811

SAFETY ALERT
Call Before You Overhead
1-702-455-7511
1-702-227-2929


Call before you UnderGround
1-702-455-7511
1-702-229-6611
CLARK COUNTY TRAFFIC OPERATIONS AND
LAS VEGAS AREA COMPILED TRAFFIC STUDY

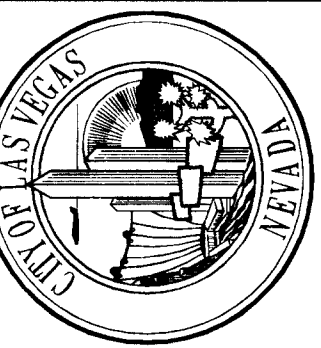

DEPARTMENT OF PUBLIC WORKS

PROJECT:
**UNION PARK
PHASE 1**

SHEET:
**PLAN & PROFILE
STREET A1-A2
STA: 180+00 - 183+00**

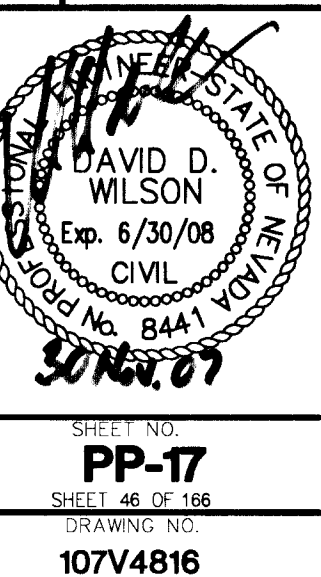

SHEET NO.
PP-17
SHEET 46 OF 166
DRAWING NO.
107V4229

09/258/003 - UNION PARK PHASE 1

BID# 03/750.11