

Date: November 29, 2007 9:10am User: ross.dunbar
Drawn by: N. C. 107454
Checked by: N. C. 107454
Project: CLARK COUNTY TRAFFIC OPERATIONS AND MARKING DRIVE DISCOVERY DRIVE AND CITY PARKWAY
Drawing No. 107V4816
Revision: 107V4816

MATCHLINE - STA 42+50.00
SHEET SM-3

SEE SHEET SM-2
DISCOVERY 1 DRIVE
MATCHLINE - STA 96+25.00
SEE SHEET SM-2
DISCOVERY 2 DRIVE
MATCHLINE - STA 126+25.00

PARCEL H/I

PARCEL M3

PARCEL F/G

CITY PARKWAY (PUBLIC)

PHASE 1 BOUNDARY
STA 48+20.00



PARCEL L

PARCEL M4

PARCEL N

FUTURE ALIGNMENT

UNION PACIFIC RAILROAD

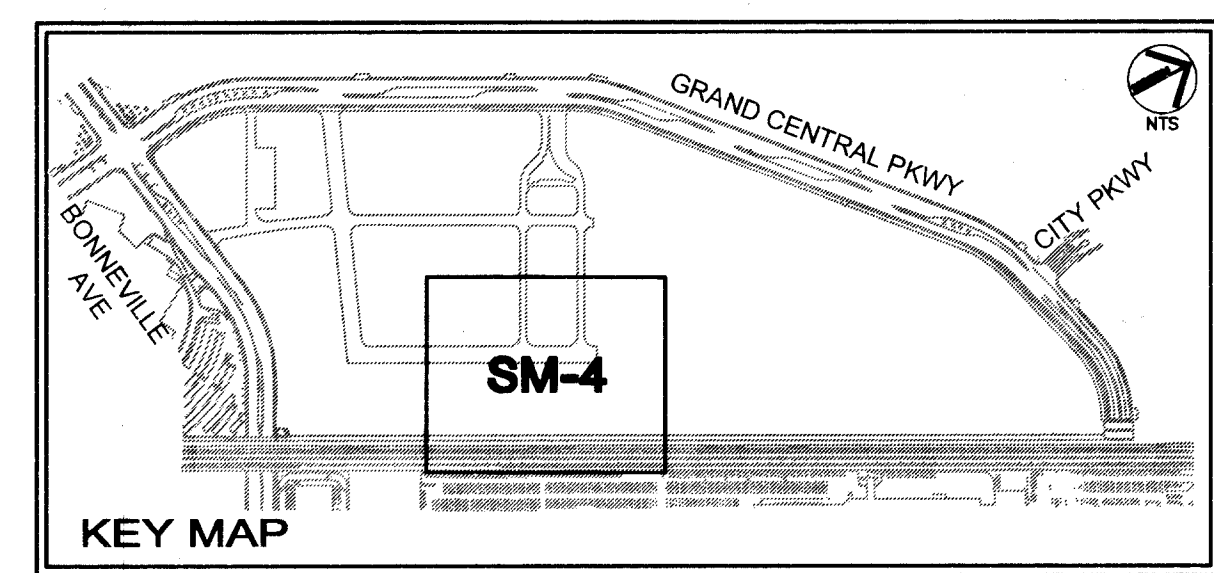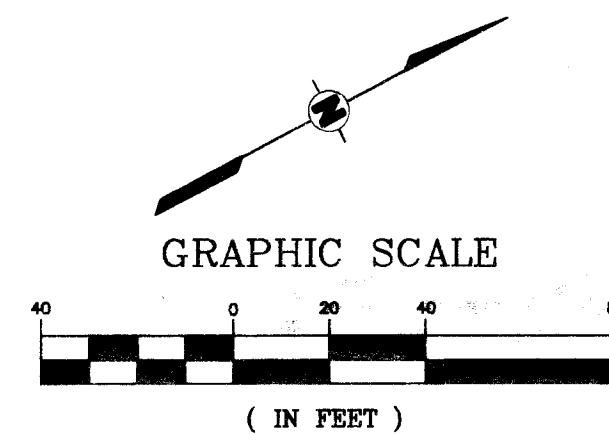

SIGNING AND MARKING NOTES

1) INSTALL TYPE 1 CENTERLINE (YELLOW PAINT) PER CCAUSD No. 244.

2) INSTALL STOP LINE, WHITE (24" WIDE, WHITE PAINT) PER CCAUSD No. 254.

3) INSTALL TYPE III BARRICADE WITH "ROAD CLOSED" SIGN PER DETAIL ON SHEET SM-7.

4) INSTALL TYPE III BARRICADE WITHOUT "ROAD CLOSED" SIGN PER DETAIL ON SHEET SM-7.

5) TRAFFIC SIGNAL SHALL BECOME OPERATIONAL UPON DIRECTION FROM THE CITY.

6) INSTALL STALL LINE (4" WHITE PAINT).

7) INSTALL DIAGONAL LINE AT 8' CENTER (4" YELLOW PAINT).

8) TRAFFIC SIGNAL (SEE TS SHEETS).

NOTE


1) PHASE 1 STRIPING IS TEMPORARY AND SHALL BE COVERED UPON INSTALLATION OF THE 1" UTAC.

Avoid cutting underground utility lines. It's costly.

Call before you Dig
811

SAFETY ALERT
Call Before You Overhead
1-702-455-7511
1-702-229-6611

Call before you UnderGround
1-702-455-7511
1-702-229-6611
CLARK COUNTY TRAFFIC OPERATIONS AND MARKING DRIVE
LAS VEGAS AREA COMPUTERIZED TRAFFIC SYSTEM

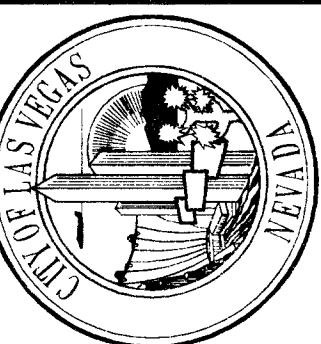

DEPARTMENT OF PUBLIC WORKS
PROJECT
UNION PARK
PHASE 1

SIGNING AND MARKING PLAN
DISCOVERY DRIVE
AND CITY PARKWAY

DAVID D. WILSON
Exp. 6/30/08
CIVIL
SHEET NO. 8441 VOLUME 1
30 Nov 07

SHEET NO.
SM-4
SHEET 141 OF 156
DRAWING NO.
107V4816

BID# 06178011

092587003 - UNION PARK PHASE