
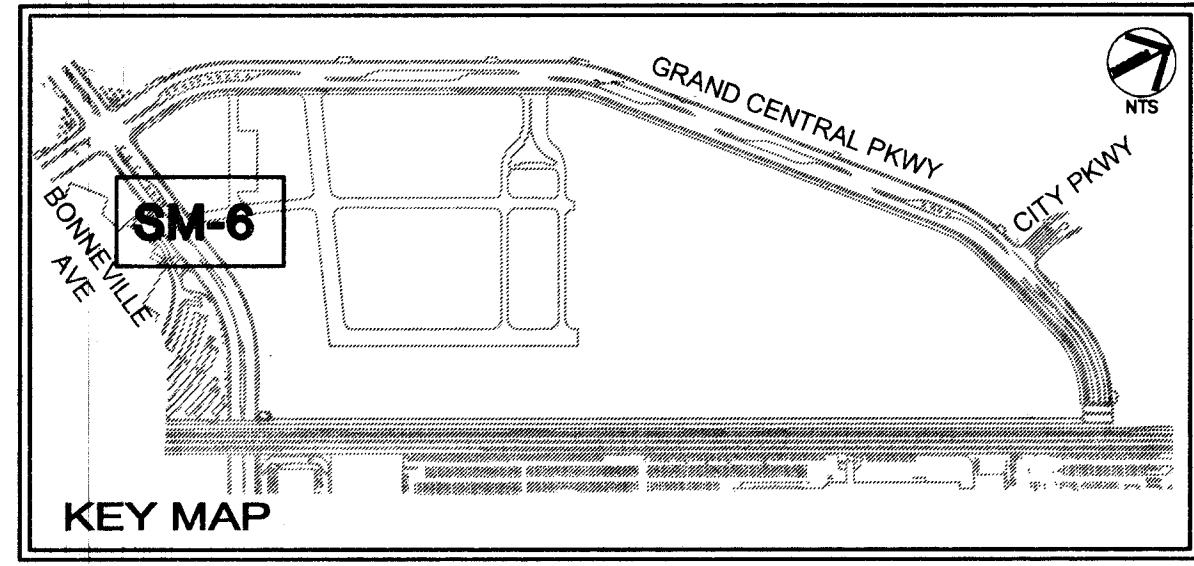


Note: November 25, 2007 9:10pm User: ross.dunlap
This document, together with the contracts and designs referenced herein, is intended only for the specific purpose and client for which it was prepared. Reuse of and improper reliance on this document without written authorization and approval by Kimley-Horn and Associates, Inc. shall be without liability to Kimley-Horn and Associates, Inc.

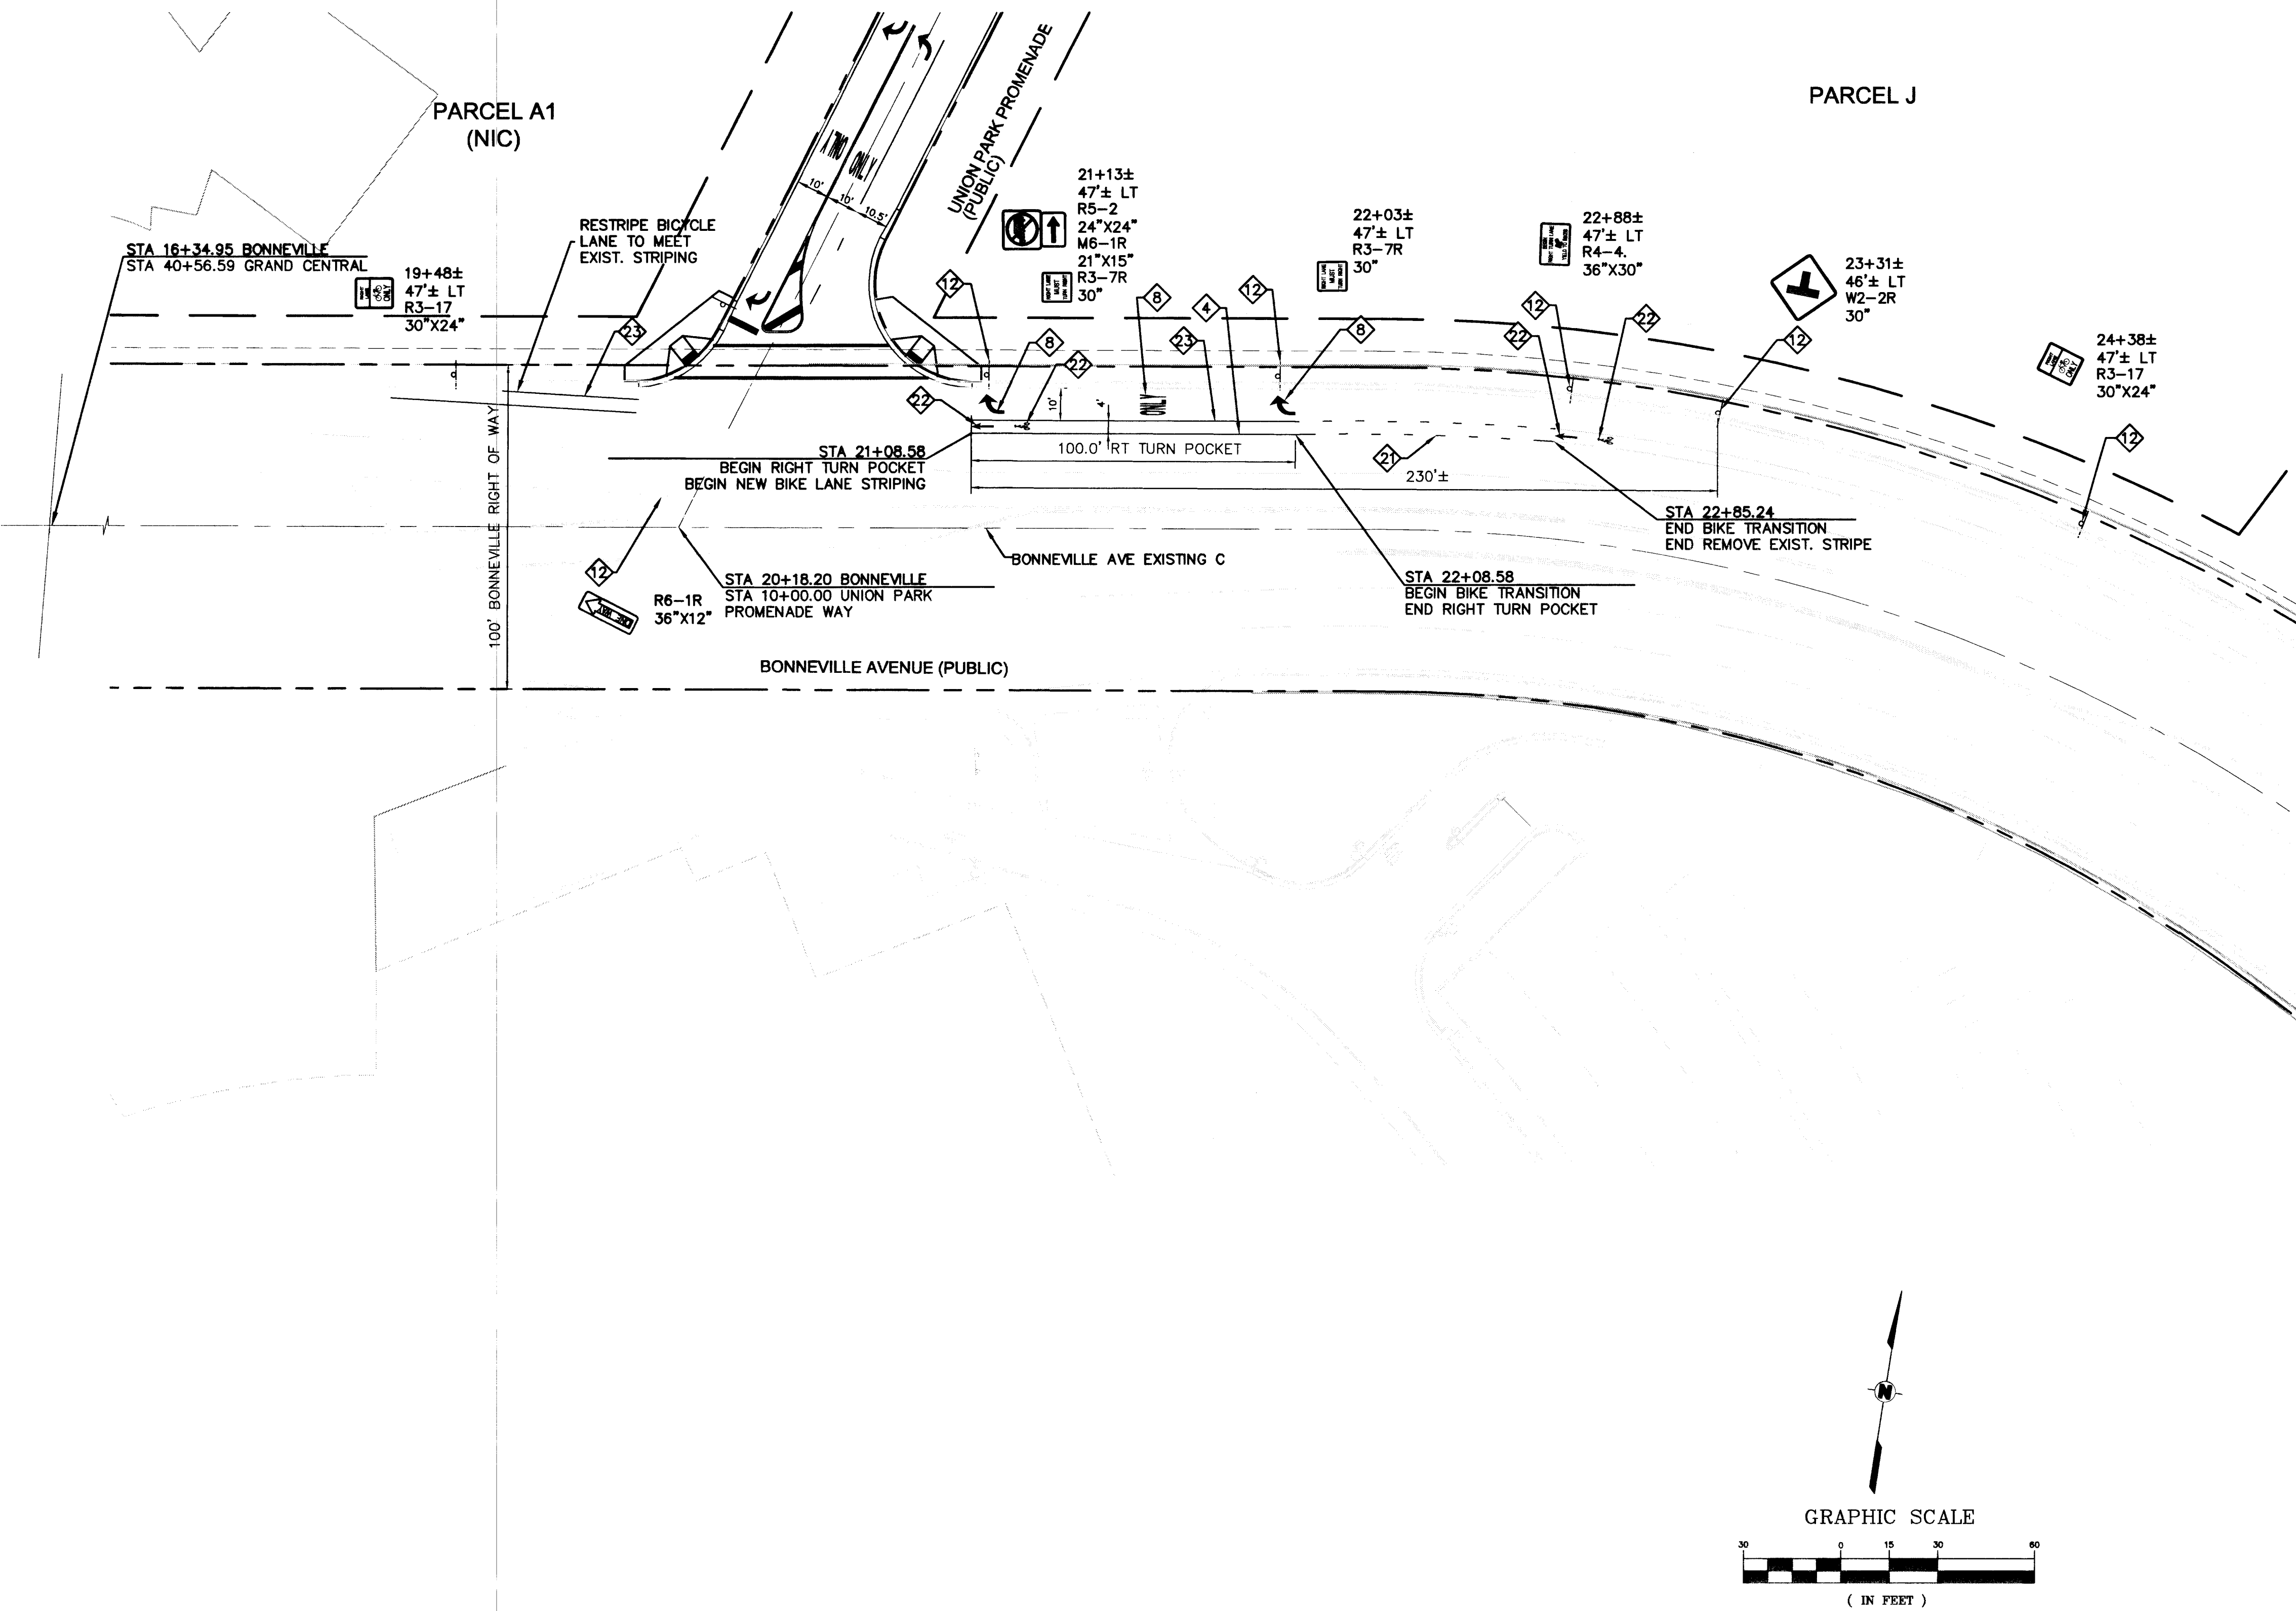


SIGNING AND MARKING NOTES

- INSTALL STORAGE LINE (WHITE PAINT) PER CCAUSD No. 246.
- INSTALL ARROW AND "ONLY" SYMBOLS PER CCAUSD No. 246. SYMBOLS SHALL BE PAINT.
- INSTALL NEW SIGN ENCAPSULATED LENS RETROFLECTIVE SHEETING (CLASS 6 REFLECTIVE SHEETING OR EQUAL). SIGN SHALL BE MOUNTED ON POST, STREET LIGHT POLE, OR AS DIRECTED BY THE ENGINEER.
- INSTALL SKIP LINE (3' SKIP, 8' DASH, WHITE PAINT) PER CCAUSD No. 246A.
- INSTALL BIKE AND ARROW SYMBOLS PER CCAUSD No. 246.1.
- PARALLEL BIKE LANE LINES (6" WIDE, WHITE) PER CCAUSD No. 246.1.

NOTE

- 1) PHASE 1 STRIPING IS TEMPORARY AND SHALL BE COVERED UPON INSTALLATION OF THE 1" UTAC.

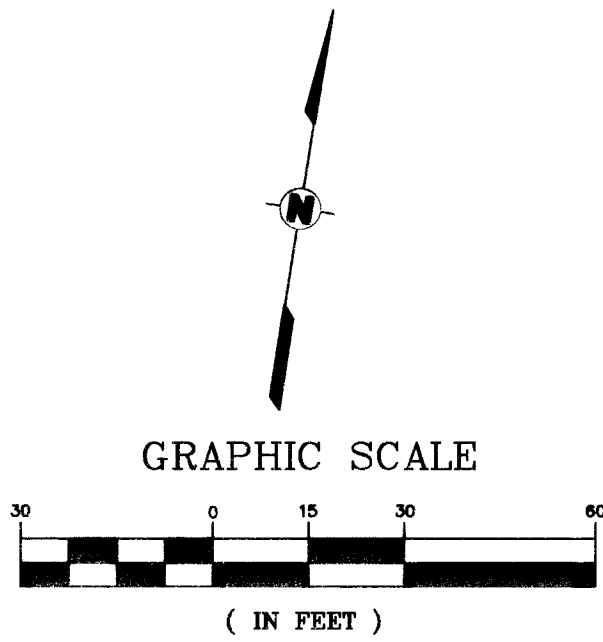

Call before you Dig
811

SAFETY ALERT
Call Before you Overhead
1-702-455-7511
1-702-229-6611

Call before you UnderGround
1-702-455-7511
1-702-229-6611
LAS VEGAS AREA COMPUTERIZED TRAFFIC SYSTEM

DEPARTMENT OF PUBLIC WORKS

PROJECT: UNION PARK PHASE 1

SIGNING AND MARKING PLAN
BONNEVILLE AVE.
RIGHT TURN LANE

DAVID D. WILSON
Exp. 6/30/08
CIVIL
Exp. No. 8441
JUL 2008

SM-6
SHEET 143 OF 146
DRAWING NO.
107V4816

BID# 08173011