


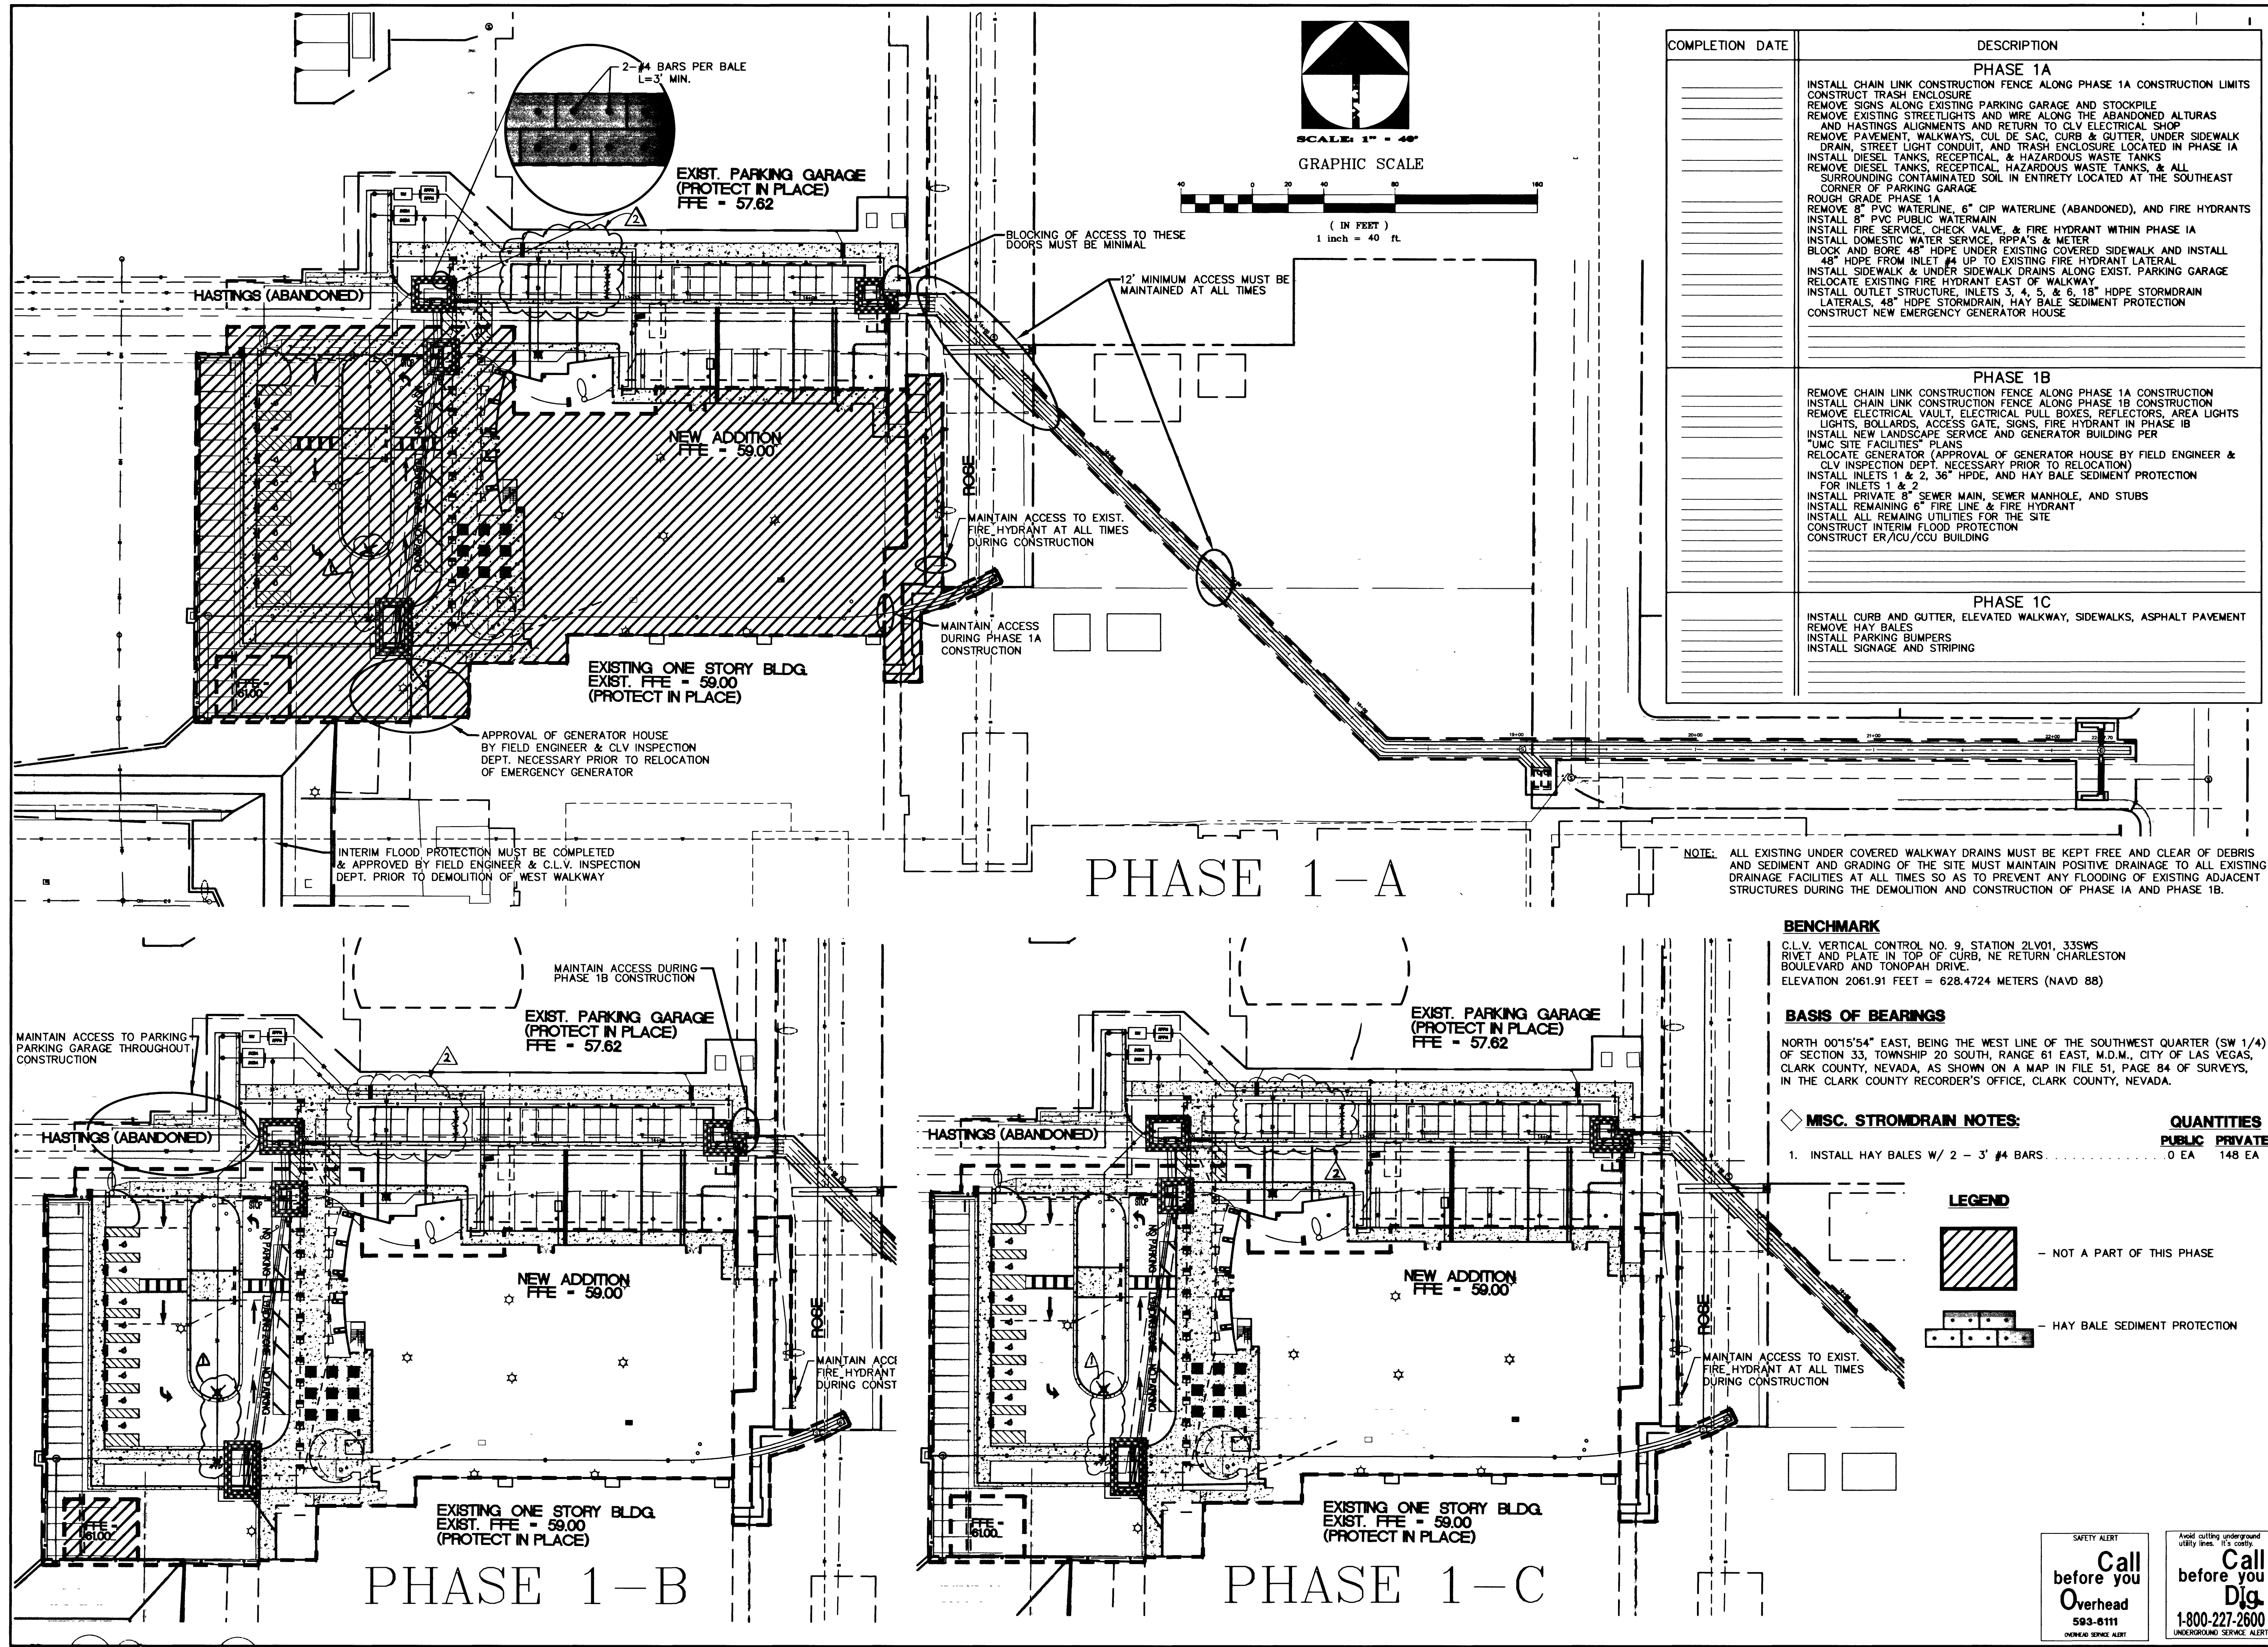

REV	DATE	BY	DESCRIPTION
1	11/19/00	ADD	ADD
2	11/19/00	ADD	ADD

ARCH: HOLMES SABATINI ASSOCIATES
1 COMMERCE CENTER DRIVE
HENDERSON, NV 89004
(702) 438-9008

CONSTRUCTION SCHEDULE
& PHASING

UNIVERSITY MEDICAL CENTER
ER/ICU/CCU ADDITION

Scale: 1" = 40' (H)
1" = 2' (V)

Drawn By: 8/17/98
Designed By: TDA
Checked By: THL

PROJECT NO.: 497024A001
SHEET NO.: 10 OF 13 SHEETS
DRAWING NO.: 107-V2911

SAFETY ALERT
Call before you Overhead
593-6111
OVERHEAD SERVICE ALERT

Avoid cutting underground utility lines.
Call before you Dig
1-800-227-2600
UNDERGROUND SERVICE ALERT