

Site plan of Charleston Blvd. showing existing and proposed buildings, parking lots, and construction areas. The plan includes labels for 'EXISTING SCHOOL OF MEDICINE (2040 BUILDING)', 'EXISTING O.R.', 'EXISTING PACU/PREOP (FF=59.13)', 'EXISTING ASU (FF=59.13)', 'EXISTING CENTRAL PLANT', 'EXISTING IMAGING', and 'N.E. BUILDING (FF=59.13)'. It also shows 'GENERATOR BUILDING' and 'EXISTING IMAGING'. The plan includes dimensions, bearings, and stationing along Charleston Blvd. (210+00 to 216+00).

AREA MAP
SCALE: NONE

GRAPHIC SCALE

(IN FEET)

BASIS OF BEARING
N 89°53'00" W BEING THE SOUTH LINE OF THE SOUTHEAST QUARTER (SE 1/4) OF THE NORTHWEST QUARTER (NW 1/4) OF SECTION 33, TOWNSHIP 20 SOUTH RANGE 81 EAST, M.D.M., CITY OF LAS VEGAS, NEVADA,, SAID LINE ALSO BEING CENTERLINE OF CHARLESTON BOULEVARD.


BENCHMARK

BM 700, 7001 1355SW, BEING A RIVET AND PLATE IN TOP OF CURB, NE RETURN CHARLSTON BLVD. AND SHADOW LANE.
ELEV. 2053.46' NAVD88

APNE 139-33-410-001,004,006-009, 018,029
139-33-405-001,002

NOTE:

1. ALL DIMENSIONS ARE FROM BACK OF CURB UNLESS OTHERWISE SPECIFIED.
2. FOR LINE TABLE AND CURVE TABLE SEE
SHEET C3.04, SHEET 8, HORIZONTAL CONTROL- TABLES

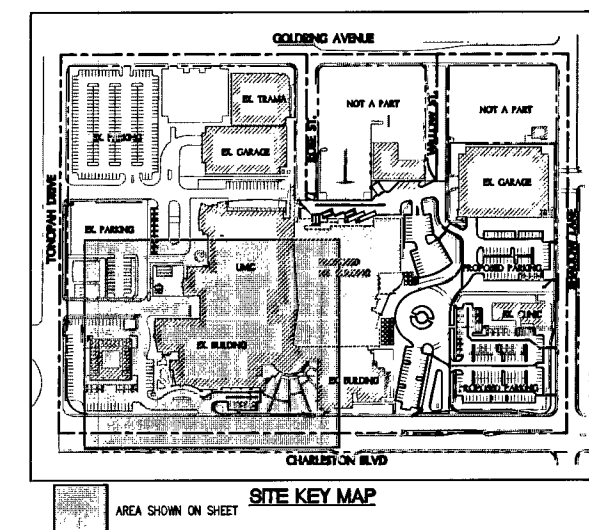

EXISTING		PROPOSED		EXISTING		PROPOSED	
---	---	---	RIGHT-OF-WAY	---	---	---	OVERHEAD POWER
---	---	---	CHOTER LINE	---	---	---	RETAINING WALL
---	---	---	SAWTOOTH LINE	o o o	o o o	---	CHAIN LINK FENCE
(W)	W	W	WATER LINE	---	---	---	SCARP
(SS)	SS	SS	SANITARY SEWER LINE	---	---	---	GRADE BREAK
(G)	G	G	GAS LINE	---	---	---	WIRE FENCE
(SD)	SD	SD	STORM DRAIN	---	---	---	FINISH FLOOR
(P)	P	P	POWER LINE/POWER POLE	(0.00)	(0.00)	---	CLEANOUT ELLEV. ELEV.
(T)	T	T	TELEPHONE LINE	(0.00) INV.	(0.00) INV.	---	FLOW DIRECTION
(F)	F	F	FIRE HYDRANT	(0.00)	(0.00)	---	FINISH GRADE
(B)	B	B	WATER VALVE	FC	FC	---	TOP OF CURB
m	m	m	METERS/PULL BOXES	(0.00)	(0.00)	---	TOP OF WALL
r	r	r	REDUCER	TC	TC	---	GATE
O	O	O	MANHOLE	TGW	TGW	---	SIGN
CO	CO	CO	CLEANOUT	---	---	---	---
---	---	---	CONTOUR	---	---	---	---
---	---	---	A.C. PAVING	---	---	---	---
---	---	---	TYPE "L" CURB & GUTTER	---	---	---	---
---	---	---	TYPE "A" CURB	---	---	---	---
---	---	---	CONCRETE	---	---	---	---

NOTE:
N.D.O.T. ENCROACHMENT PERMIT REQUIRED PRIOR
TO ANY CONSTRUCTION WITHIN N.D.O.T.
RIGHT-OF-WAY.

AVOID CUTTING UNDERGROUND UTILITY LINES. IT'S COSTLY. Call before you Dig— 1-800-227-2600 UNDERGROUND SERVICE ALERT (U.S.A.)	AVOID OVERHEAD POWER LINE CONTACT Call before you OVERHEAD 1-702-593-6111 NEVADA POWER CORPORATION AND SAFETY SERVICES DEPARTMENT
--	---


LOCHSA ENGINEERING ASSUMES NO RESPONSIBILITY FOR EXISTING UTILITY LOCATIONS AND ELEVATIONS. THE UTILITIES SHOWN ON THIS DRAWING HAVE BEEN PLOTTED FROM THE BEST AVAILABLE INFORMATION. IT IS, HOWEVER, THE CONTRACTORS RESPONSIBILITY TO FIELD VERIFY THE LOCATION AND ELEVATION OF ALL UTILITIES PRIOR TO THE COMMENCEMENT OF ANY CONSTRUCTION. CONTRACTOR TO FIELD VERIFY ALL EXISTING SITE CONDITIONS PRIOR TO CONSTRUCTION. IF A CONFLICT EXISTS BETWEEN WHAT IS SHOWN ON THESE DRAWINGS AND WHAT EXIST IN THE FIELD, THE CONTRACTOR IS TO NOTIFY THE ARCHITECT, OWNER'S REPRESENTATIVE OR ENGINEER IMMEDIATELY.

■ ■ ■
**HOLMES
SABATINI**
ASSOCIATES
ARCHITECTS
■ ■ ■
■ ■ ■
■ ■ ■
■ ■ ■

**1 Holmes Sabatini Way
Henderson, NY 89014
(702) 436-1008
FAX (702) 436-1050**

A Professional Corporation
COPYRIGHT © 1987 BY HOLMES
SABATINI ASSOCIATES ARCHITECT

Architect

 	SHEET C3.03 8 OF 24 SHEETS C.L.V. DRAWING NO. 107034880		DRAWN BY: E.B.F. _____ 8/20/01	SHEET HORIZONTAL CONTROL PLAN 3	UNIVERSITY MEDICAL CENTER 1800 W. CHARLESTON LAS VEGAS, NEVADA 89102 (702) 383-3551 FAX (702) 383-2742	ADD WALKWAY, MODIFY LOADING DOCKS, ADD ON-SITE UPDATED CHARLESTON STATIONING TO NEW NOOT STATIONING REVERSE CURVE DATA AT EXISTING ASU 145 6/10/13	
	CHECKED BY: M.B.B. _____ 8/20/01		TITLE UMC N.E. BUILDING ADDITION UNIVERSITY MEDICAL CENTER	 LOCHSA ENGINEERING 5828 SPRING MTN. RD. SUITE 308 LAS VEGAS, NV. 89146 (702) 365-9312 FAX (702) 365-9317	DATE 8/27/01	REV. DATE BY	
	PROJECT NO: 0235.60				SCALE: 1" = 30'-0"	REV. DATE BY	REVISION

117603