



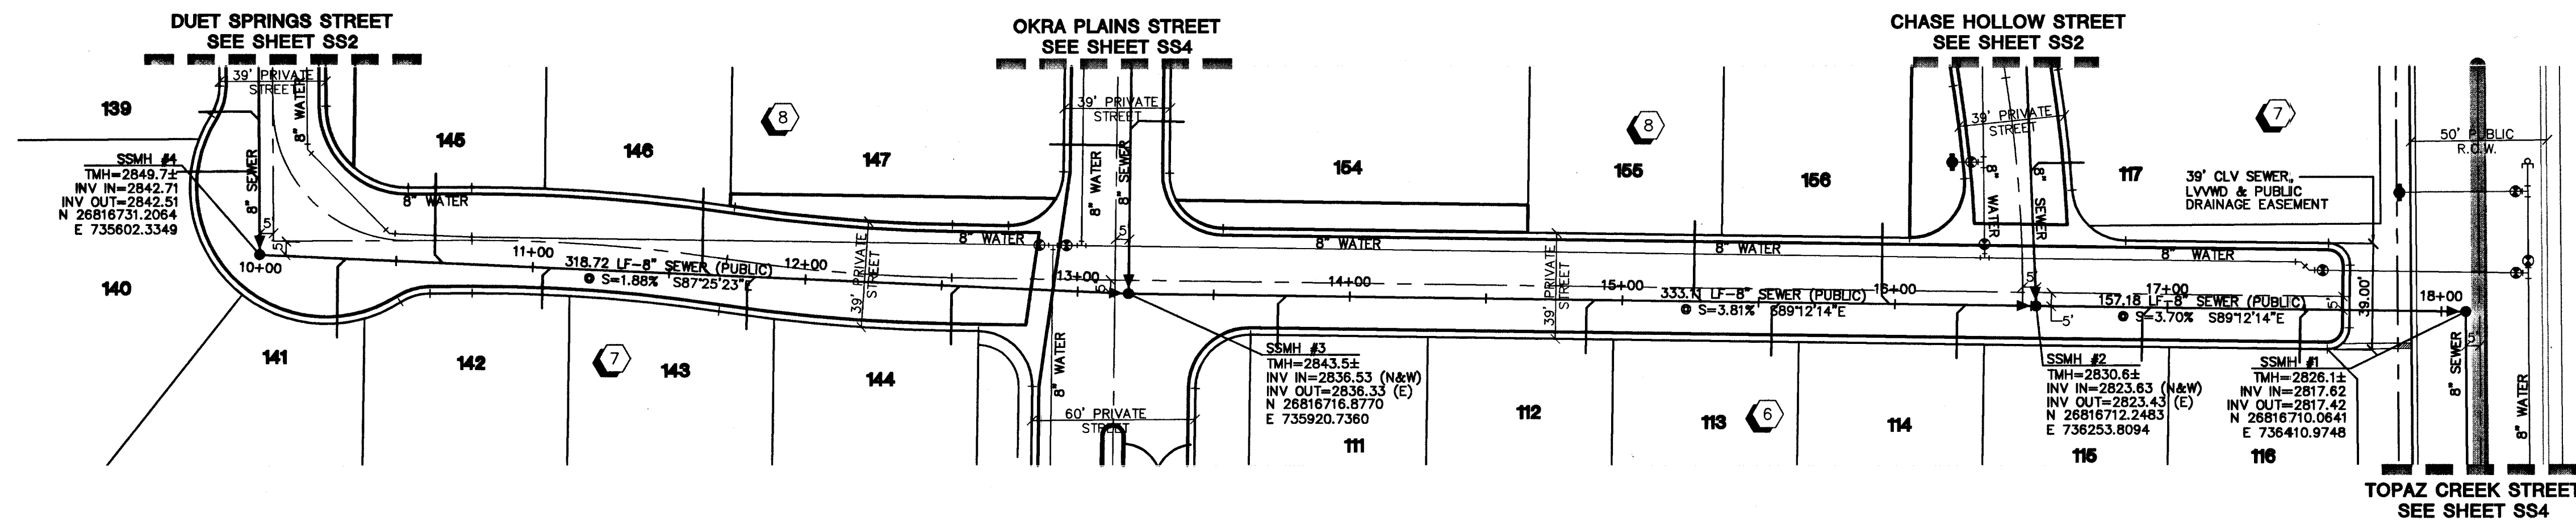

CENTRAL VALLEY AVENUE (PRIVATE)

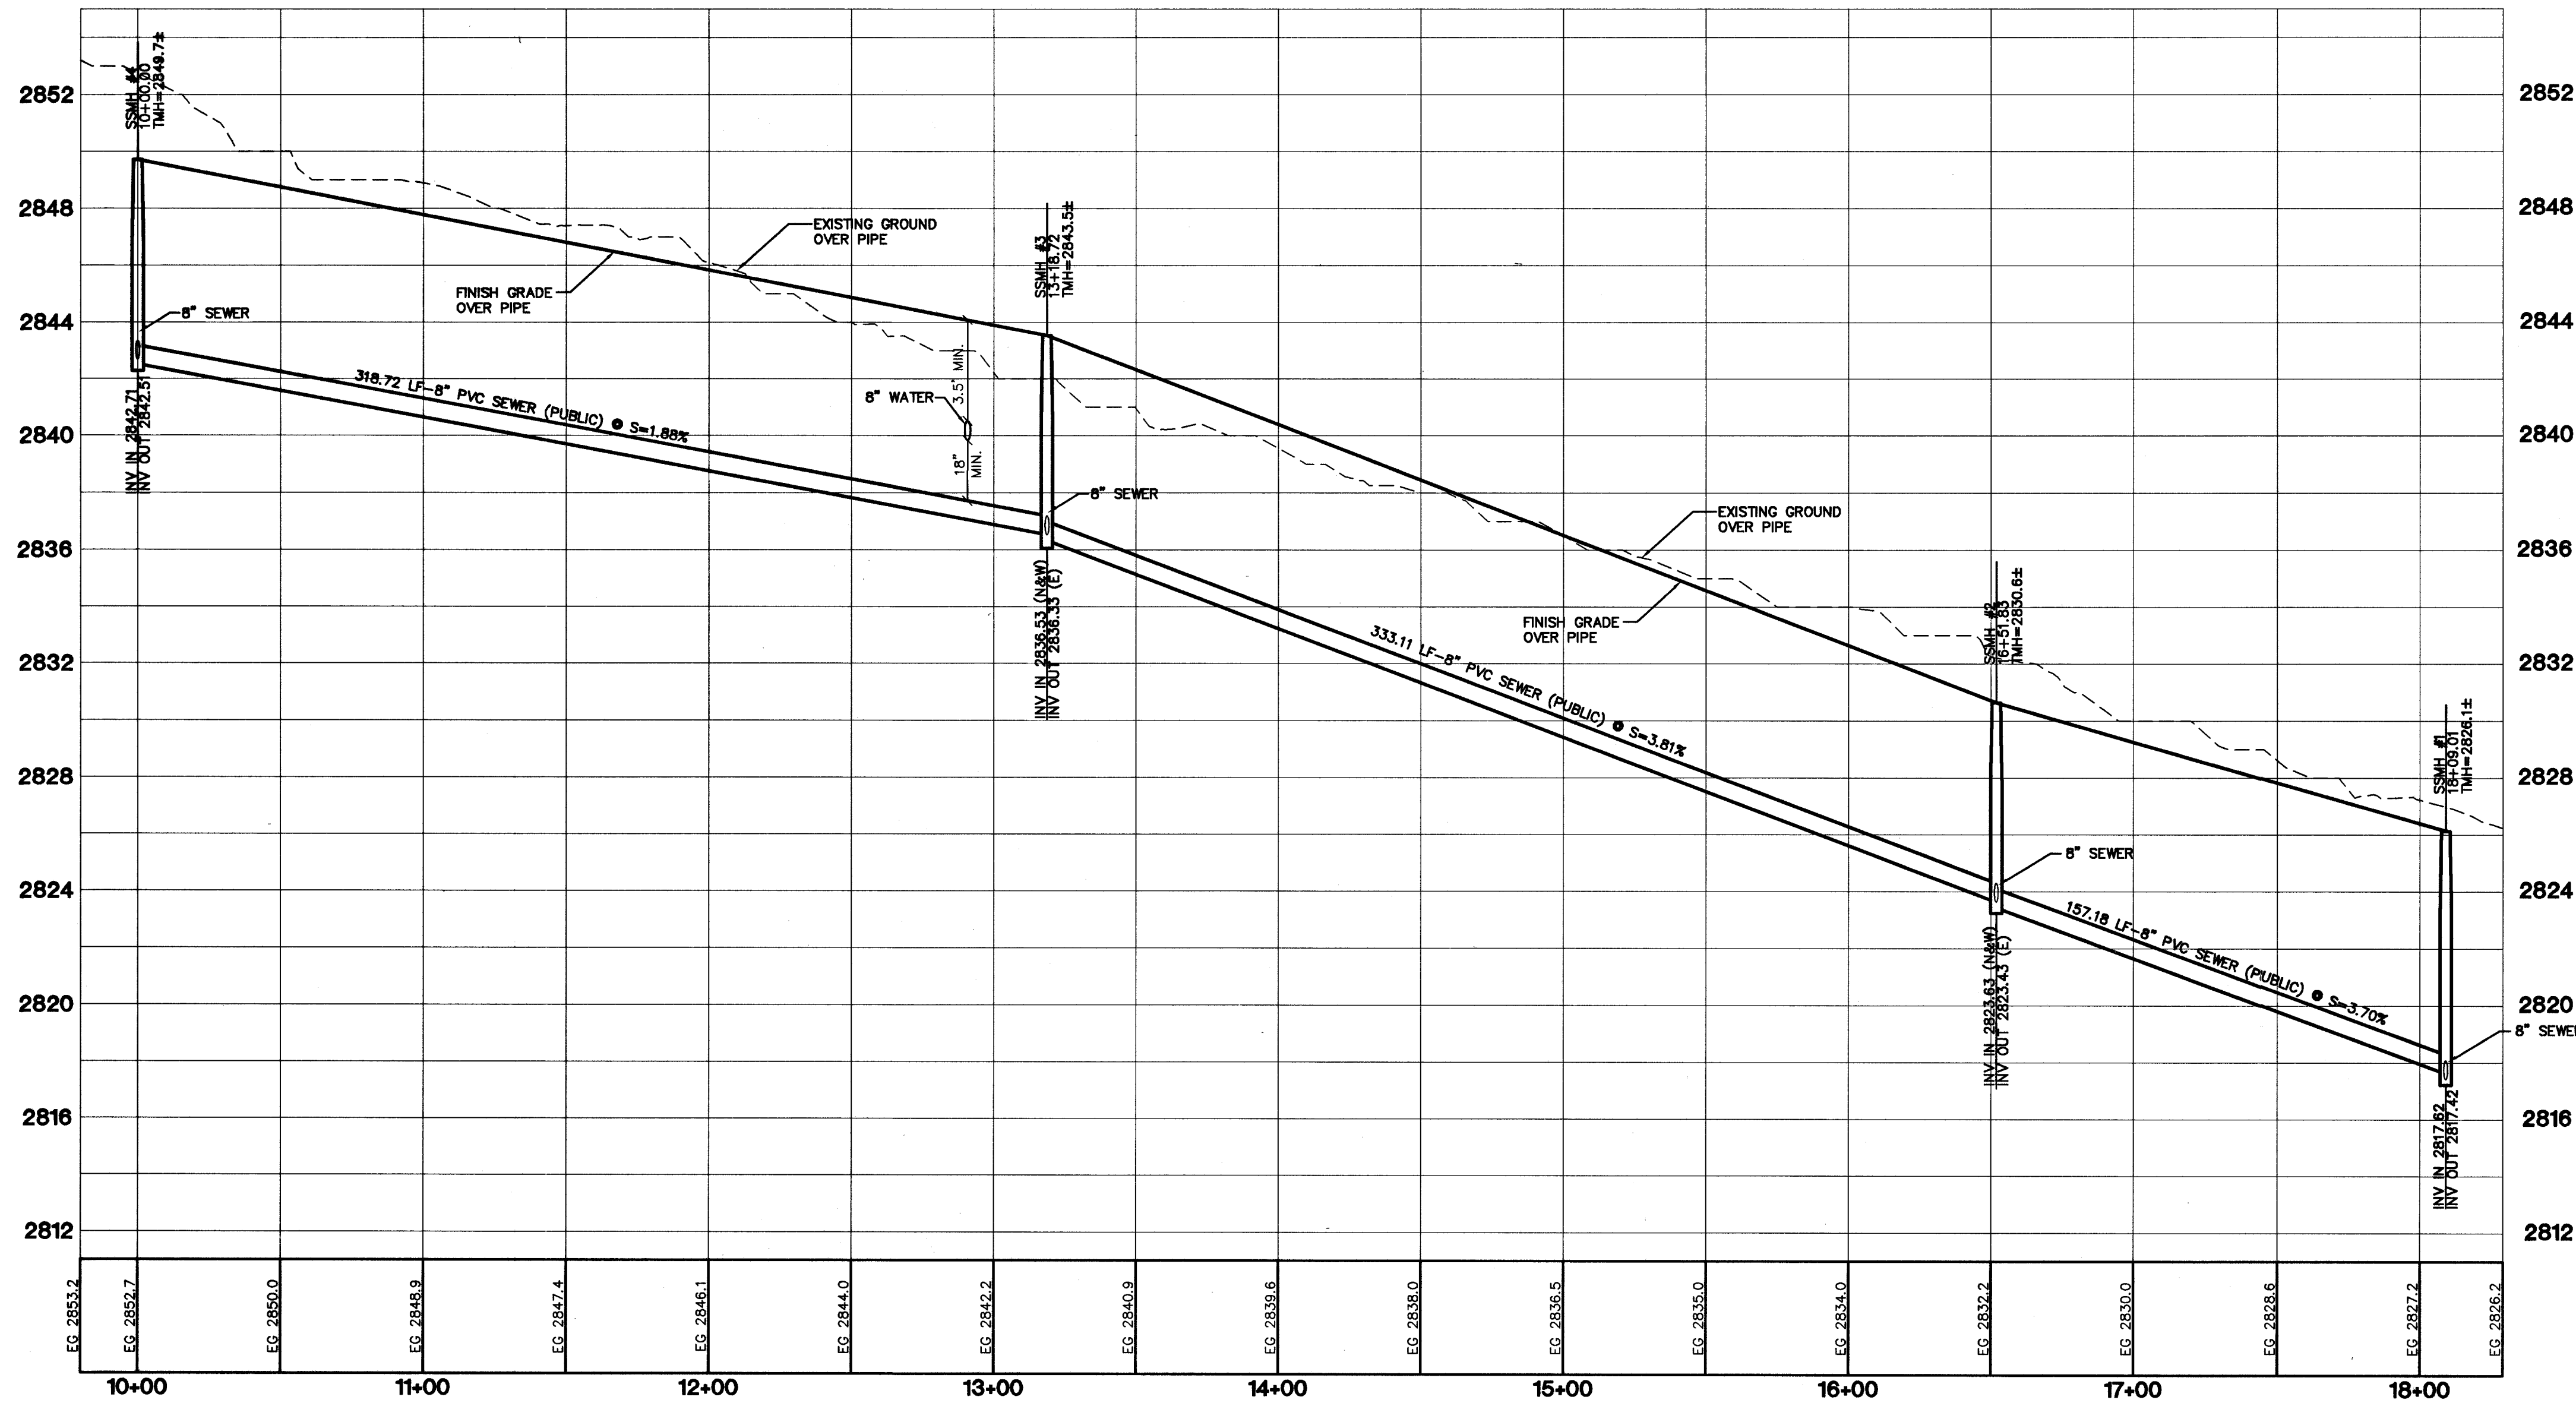

BENCHMARK

PROJECT DATUM: NAVD88
CITY OF LAS VEGAS BENCHMARK: BLV9813NEE8
NAVD88 ELEVATION: 873.8310 METERS (2866.89 FEET)
RIVET AND PLATE IN CONCRETE CYLINDER
AT THE SOUTHWEST CORNER OF HAULAPAI
AND GILCREASE

BASIS OF BEARING



THE BASIS OF BEARINGS FOR THIS PROJECT IS SOUTH 89°11'31" EAST BEING THE NORTH LINE OF THE NORTHWEST QUARTER (NW 1/4) OF THE NORTHWEST QUARTER (NW 1/4) SECTION 18, TOWNSHIP 19 SOUTH, RANGE 60 EAST, M.D.M., CLARK COUNTY, NEVADA, AS SHOWN ON A RECORD OF SURVEY ON FILE IN THE CLARK COUNTY, NEVADA RECORDER'S OFFICE IN FILE 123 AT PAGE 32.

65136

Avoid overhead power line contact. It's costly.
Call before you Overhead
1-702-227-2929

Avoid cutting underground utility lines. It's costly.
Call before you Dig
1-800-227-2600

Call before you Dig
Underground
1-702-227-2600

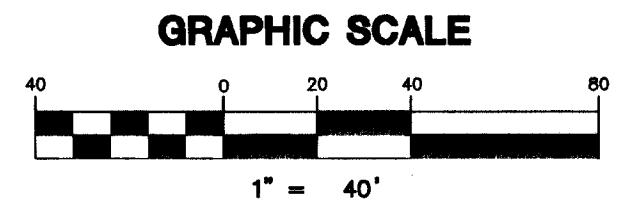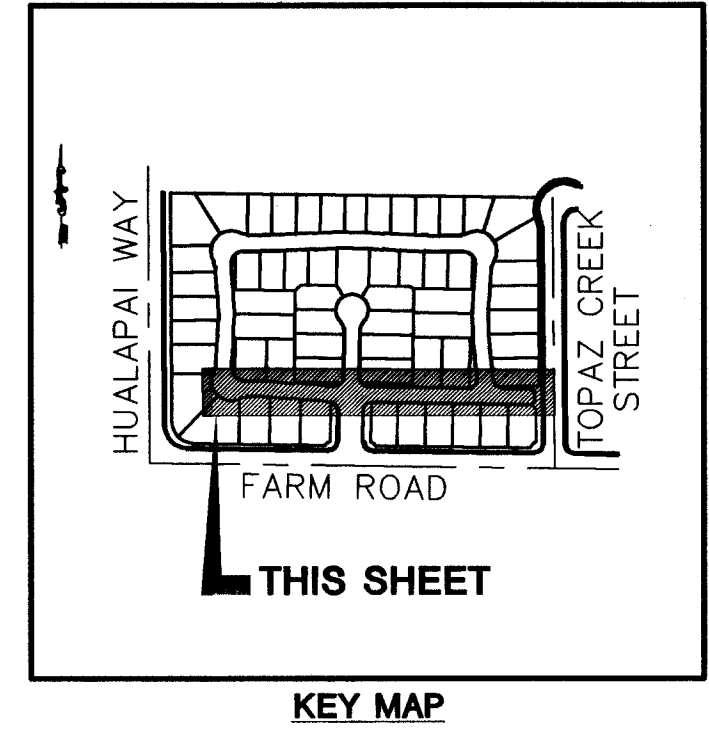


NOTE: ALL PRIVATE STREETS ARE PUBLIC DRAINAGE EASEMENTS TO BE PRIVATELY MAINTAINED. CITY OF LAS VEGAS SEWER EASEMENTS AND PUBLIC UTILITY EASEMENTS.

PERMA-BILT HOMES

SEWER PLANS AND PROFILE
CENTRAL VALLEY AVENUE
STA. 10+00.00 TO STA. 18+09.01

DRAWN BY: MG
DESIGNED BY: B.F.
CHECKED BY: K.C.
PROJECT NO: 6157

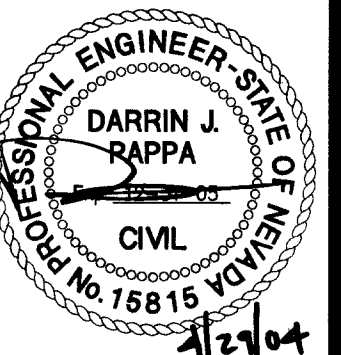

SHEET
SS1
25 OF 31 SHEETS
DRAWING NO.
HTE# 04-11134

CITY OF LAS VEGAS, NEVADA

7150 POLLOCK DRIVE, SUITE 104
LAS VEGAS, NEVADA 89119
(702) 886-9100

VALLEY CREST II
WEST

SCALE: 1"=40' HORIZ.
1"=4' VERT.



SHEET
SS1
25 OF 31 SHEETS
DRAWING NO.
HTE# 04-11134

CITY OF LAS VEGAS, NEVADA

7150 POLLOCK DRIVE, SUITE 104
LAS VEGAS, NEVADA 89119
(702) 886-9100

VALLEY CREST II
WEST

SCALE: 1"=40' HORIZ.
1"=4' VERT.



SHEET
SS1
25 OF 31 SHEETS
DRAWING NO.
HTE# 04-11134