


FOR CHARLESTON  
BLVD. SEE C.L.V.  
PLAN 107V-725A

FOR ALTA DRIVE PLAN  
SEE C.L.V. PLAN  
107-V-604B

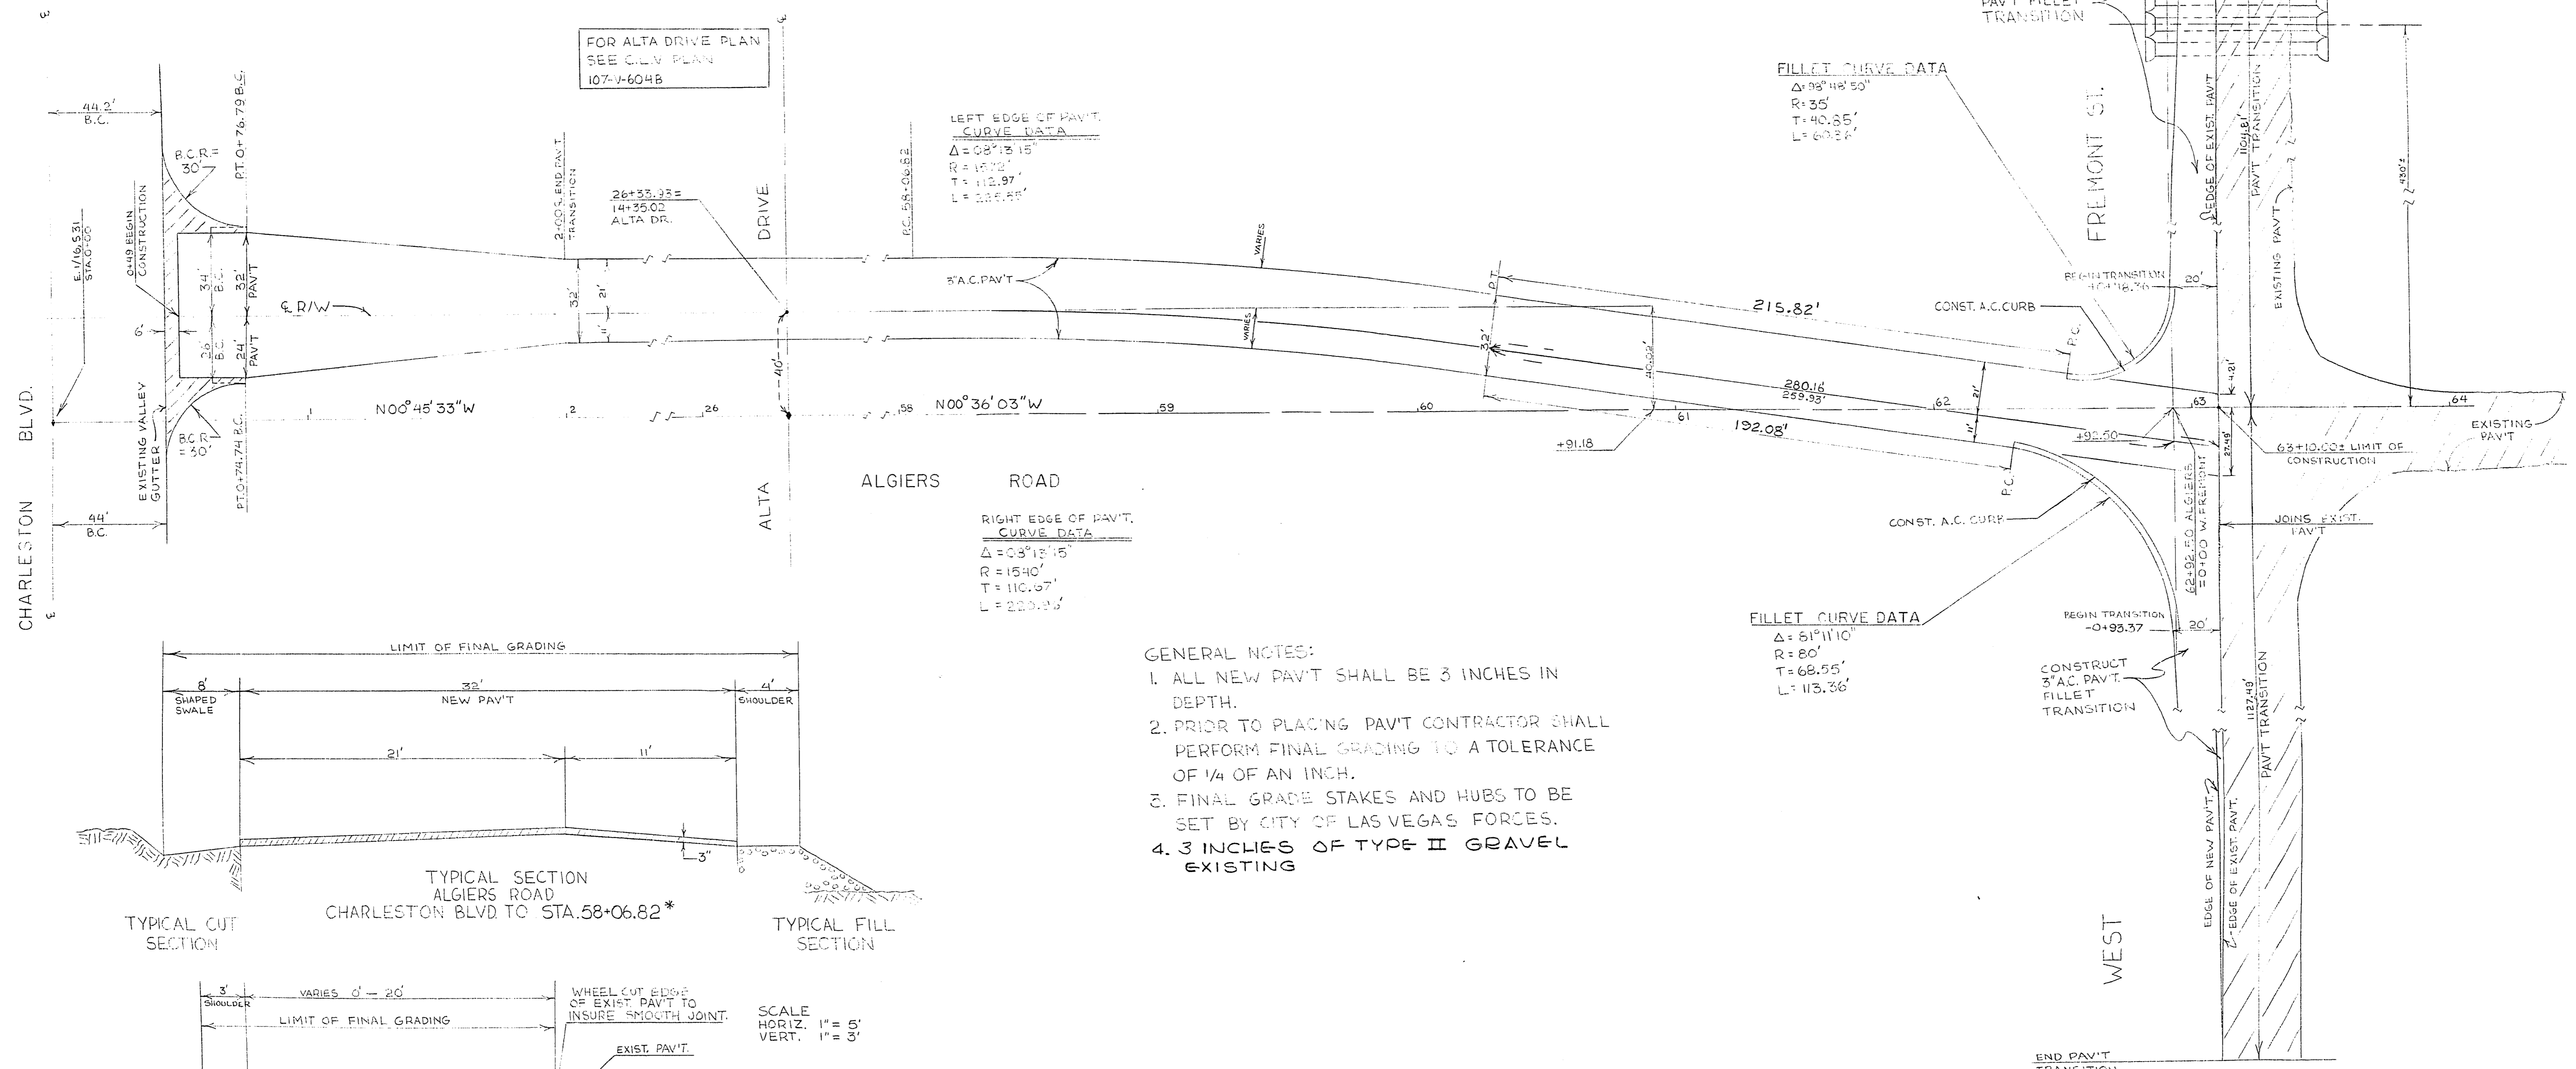


FILLET CURVE DATA  
 $\Delta = 98^{\circ}48'50''$   
 $R = 35'$   
 $T = 40.85'$   
 $L = 60.24'$

LEFT EDGE OF PAVT.  
CURVE DATA  
 $\Delta = 08^{\circ}13'15''$   
 $R = 1540'$   
 $T = 112.97'$   
 $L = 229.33'$

RIGHT EDGE OF PAVT.  
CURVE DATA  
 $\Delta = 08^{\circ}13'15''$   
 $R = 1540'$   
 $T = 112.97'$   
 $L = 229.33'$

FILLET CURVE DATA  
 $\Delta = 81^{\circ}11'10''$   
 $R = 80'$   
 $T = 68.55'$   
 $L = 113.36'$

- GENERAL NOTES:
1. ALL NEW PAVT SHALL BE 3 INCHES IN DEPTH.
  2. PRIOR TO PLACING PAVT CONTRACTOR SHALL PERFORM FINAL GRADING TO A TOLERANCE OF 1/4 OF AN INCH.
  3. FINAL GRADE STAKES AND HUBS TO BE SET BY CITY OF LAS VEGAS FORCES.
  4. 3 INCHES OF TYPE II GRAVEL EXISTING

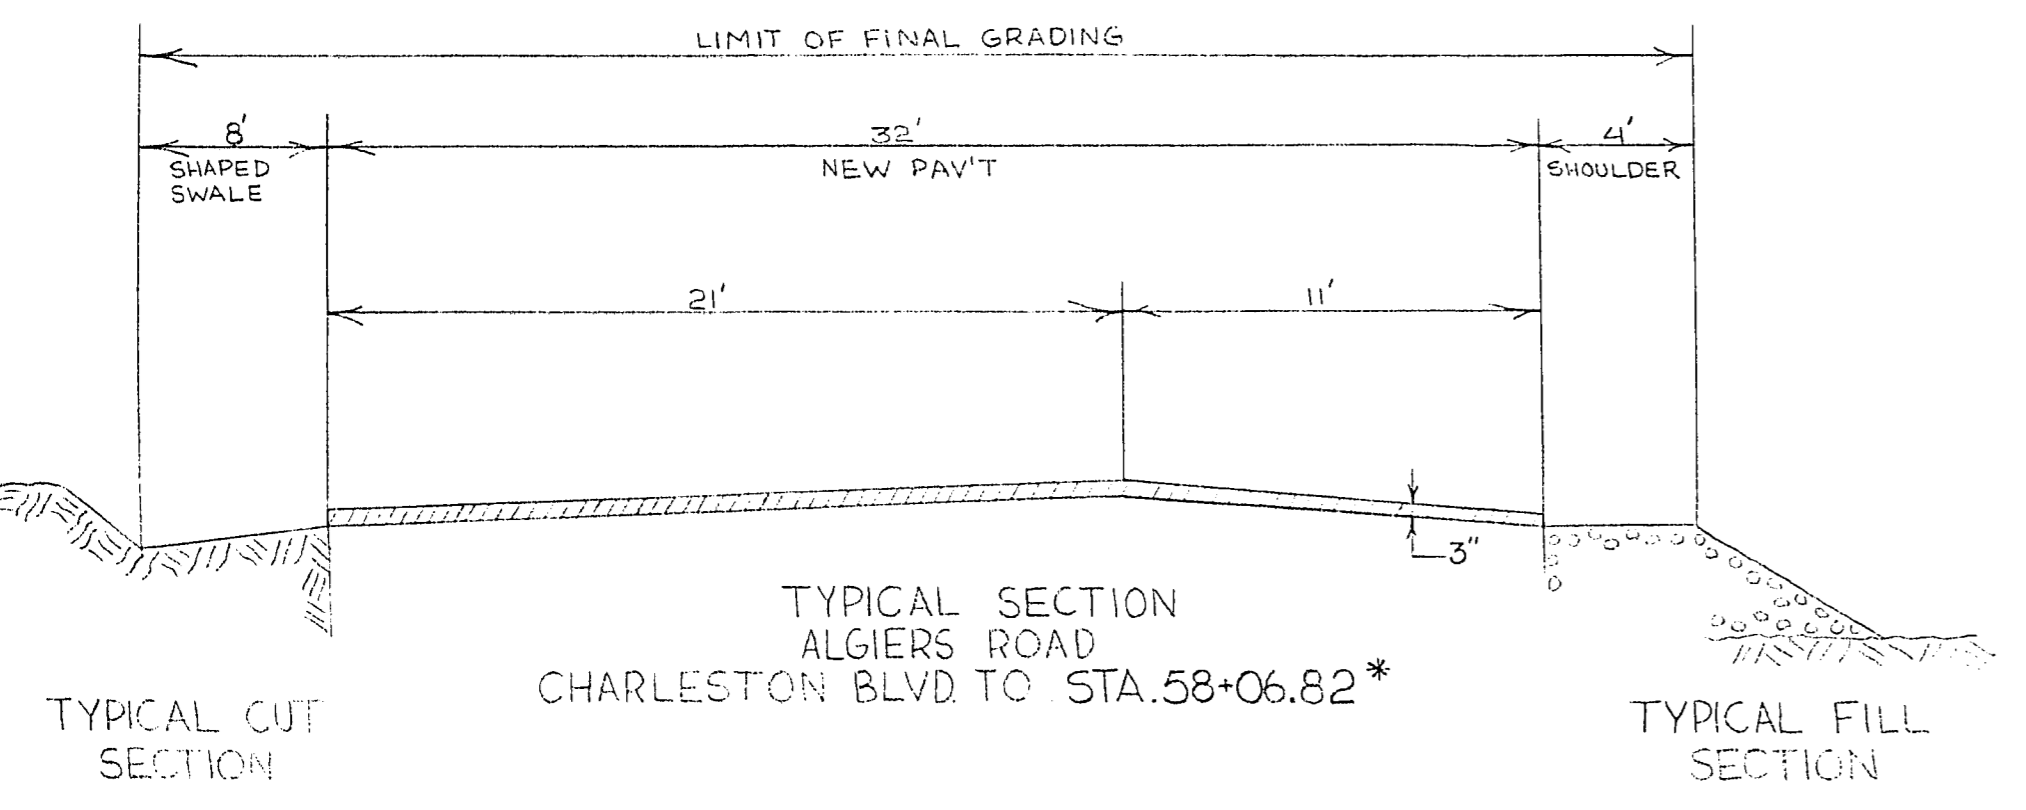

SCALE  
HORIZ. 1" = 5'  
VERT. 1" = 3'

CONTRACT  
DRAWING  
JUN 30 1969

APPROVED	
DATE	DATE
6/11/69	6/25/69
5/26/69	6/26/69
4/26/69	6/26/69
3/26/69	6/26/69
2/26/69	6/26/69
1/26/69	6/26/69
ENGR. KSA	6/25/69

NOTE: FOR ALGIERS ROAD GRADE AND ALIGNMENT SEE C.L.V. PLAN 107-V-604B.

**CITY OF LAS VEGAS NEVADA**  
DEPARTMENT OF PUBLIC WORKS  
SERVICES DIVISION

**ALGIERS ROAD  
PAVEMENT PLAN  
CHARLESTON BLVD. - WEST FREMONT ST.**

W.D. NO. 7070	FRK. NO. 66-7X-59-30	DATE	DRAWING NO.
SC. (H) 1" = 30'	SC. (V) 1" = 30'	JUN 11, '69	107V-604C
DES. LOUVIERE			FILE NO.
DR. MAN ZIE			
APPROVED BY DIRECTOR OF PUBLIC WORKS		6/26/69	SHEET 1 OF 1

APPROXIMATE QUANTITIES			
ITEM	DESCRIPTION	UNIT	QUANTITY
334.006	3" ASPHALTIC CONC. PAVT	S.Y.	25,256
302900	FINE GRADING	S.Y.	25,256

APPROVED BY *[Signature]* 6-19-69  
TRAFFIC ENGINEER DATE