


PLAN

PROFILE

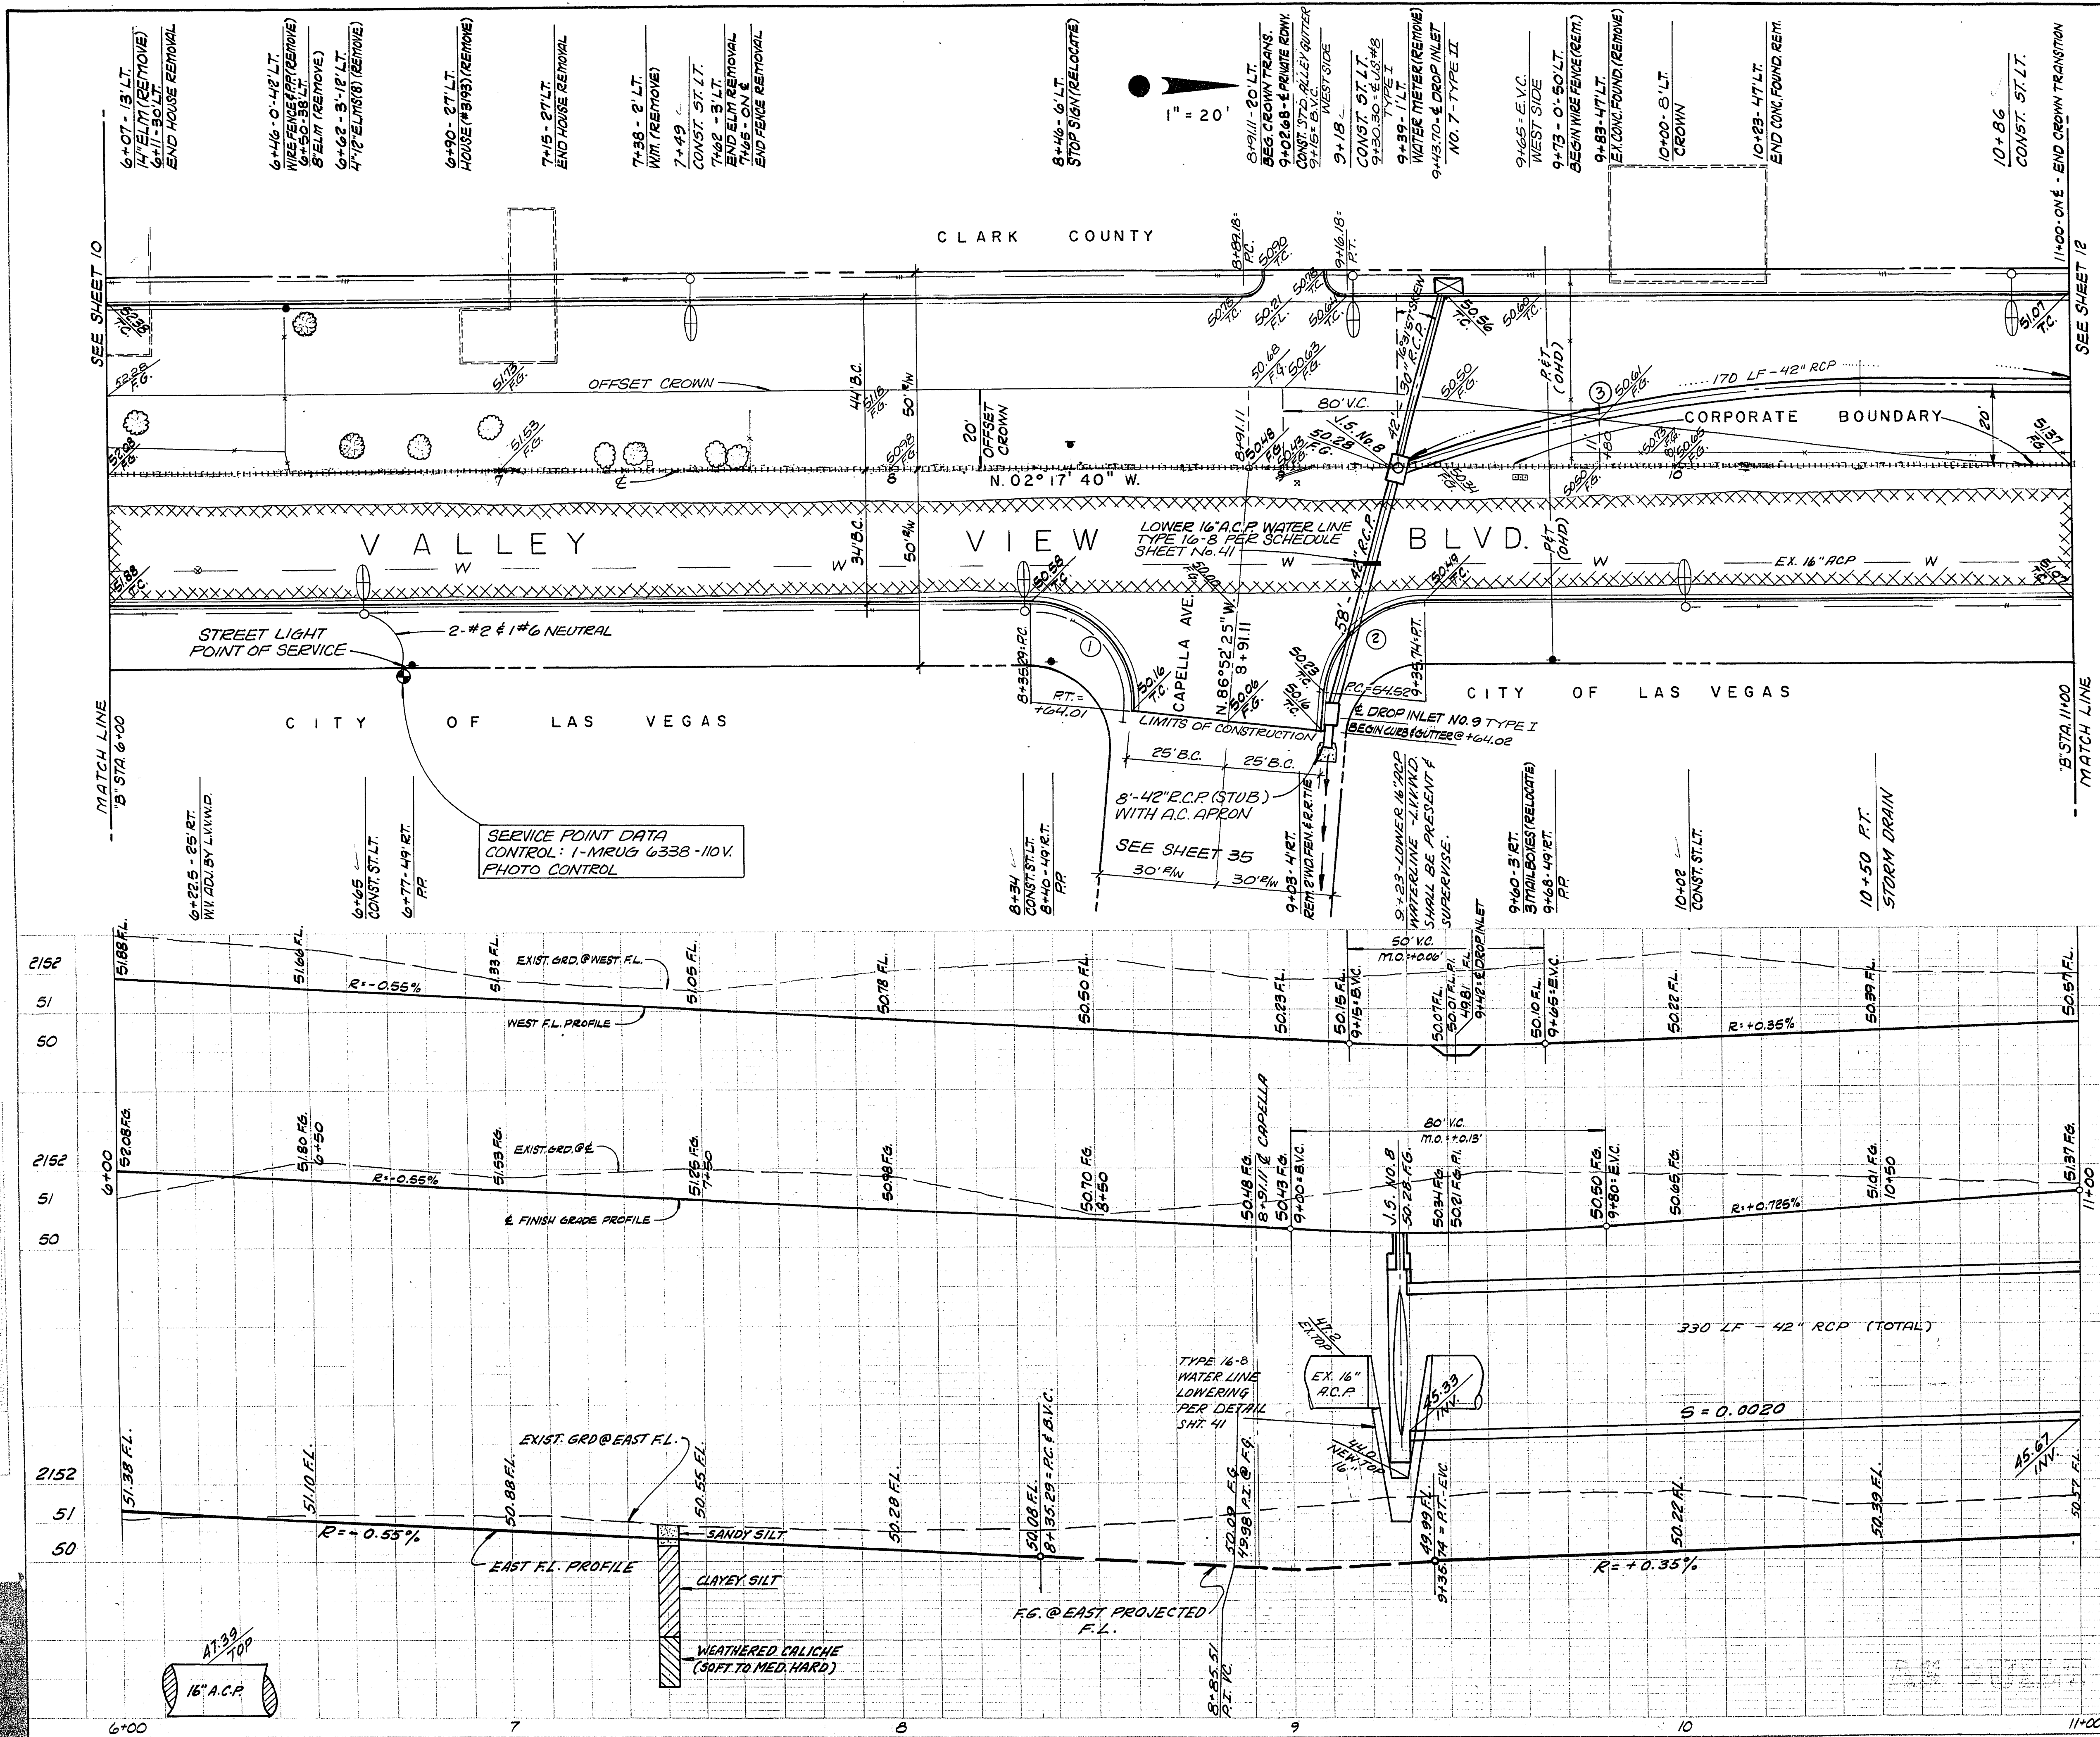

ITEM		DESCRIPTION		APPROXIMATE QUANTITY		ESTIMATE		TOTAL		UNIT	
201.00	ROADWAY EXCAVATION			2869		CC		2869		C.Y.	
302.100	TYPE I GRAVEL BASE			739		CC		739		C.Y.	
302.200	TYPE II GRAVEL BASE			422		CC		422		C.Y.	
334.000	ASPHALT CONCRETE PAVEMENT - 5"			1065		CC		1065		TON	
333.500	1/2" PLANT MIX BITUMINOUS OPEN-GRADED SURFACE			3786		CC		3786		S.Y.	
334.800	BITUMINOUS PRIME COAT			547		CC		547		GAZ.	
200.100	CONCRETE REMOVAL			100		CC		100		SQ. FT.	
200.300	REMOVE TREE (4" - 10")			8		EA.		8		EA.	
200.400	REMOVE TREE (OVER 10")			2		EA.		2		EA.	
200.200	BUILDING REMOVAL			1/2		EA.		1/2		EA.	
340.000	CONCRETE "L" TYPE CURB & GUTTER (4" WIDE)			473		LF		473		LF	
340.300	ALLEY GUTTER			174		S.F.		174		S.F.	
400.222	STREET LIGHT INSTALLATION			3		EA.		3		EA.	
900.216	LOWER WATER LINE			1		EA.		1		EA.	
SEE SHEET 42 FOR STORM DRAIN											

CONTRACT
DRAWING
MAY 3 1974

* STORM DRAIN CENTERLINE

2152	3	20°13'19"	340.00'	120.00'	60.63'	—
51	2	84°34'45"	25.00'	36.90'	22.74'	20.00'
50	1	95°25'15"	25.00'	41.64'	27.46'	20.00'

NO. Δ BCR L T PLR

CURVE DATA

BENCH MARK

SEE SHEET 12

REVISIONS

REV.	DATE	DESCRIPTION	APPD.
45			
46			
47			
48			
49			
50			

DELTA
ENGINEERING INC.

4239 W. SAHARA AVE.
LAS VEGAS, NEV. 89102
PHONE: (702) 876-0330

VALLEY VIEW BLVD.
SPRING MOUNTAIN RD. TO CHARLESTON BLVD.
"B" STA 6+00 TO 11+00

H.SCALE: 1"=20'	V.SCALE: 1"=2'	DES. D.P.	DWG. NO. 107-V926
W.O. NO. 711102	CHKD.	DWN. M.M.	FILE NO.
APPROVED	DATE: 5-3-79	SHEET 11	OF 45