


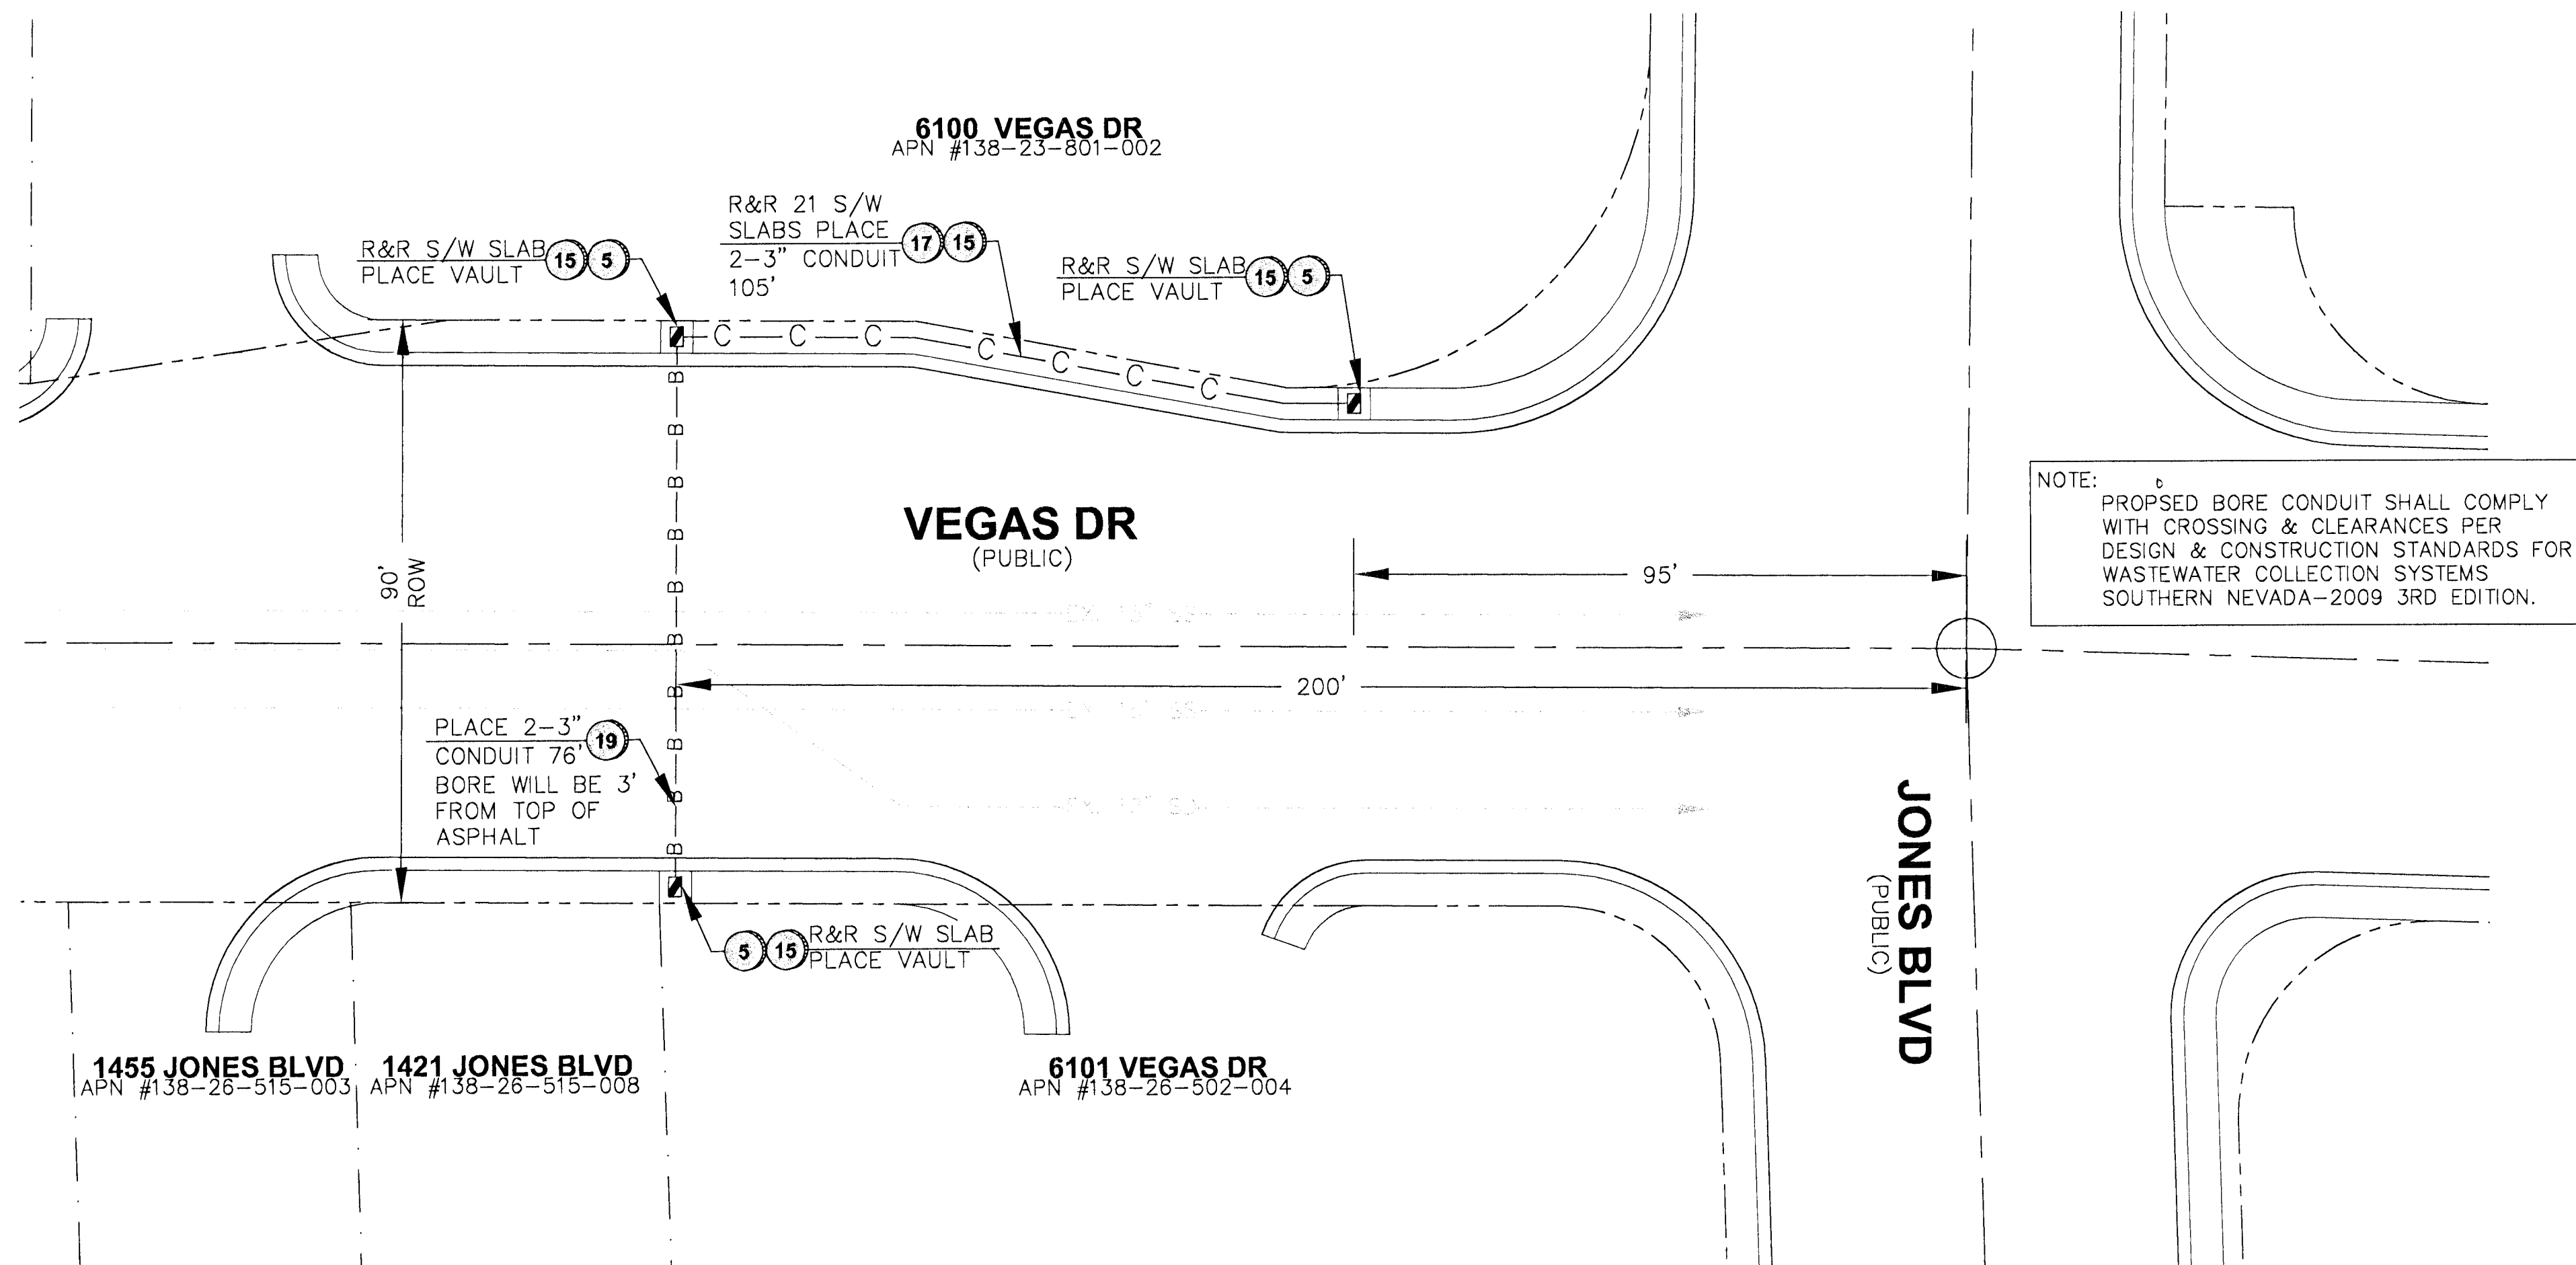

NOTE:  
PROPOSED BORE CONDUIT SHALL COMPLY WITH CROSSING & CLEARANCES PER DESIGN & CONSTRUCTION STANDARDS FOR WASTEWATER COLLECTION SYSTEMS SOUTHERN NEVADA-2009 3RD EDITION.

| LEGEND |                                                           |
|--------|-----------------------------------------------------------|
| 1      | INSTALL B-36 PULL BOX (24\"X36\"X24\")                    |
| 2      | EXISTING B-36 PULL BOX (24\"X36\"X24\")                   |
| 3      | INSTALL B-50 PULL BOX (13\"X24\"X24\")                    |
| 4      | EXISTING B-50 PULL BOX (13\"X24\"X24\")                   |
| 5      | INSTALL B-100 PULL BOX (24\"X36\"X24\")                   |
| 6      | EXISTING B-100 PULL BOX (24\"X36\"X24\")                  |
| 7      | INSTALL T-200 CATV VAULT (30\"X48\"X36\")                 |
| 8      | EXISTING T-200 CATV VAULT (30\"X48\"X36\")                |
| 9      | INSTALL T-400 CATV VAULT (36\"X60\"X36\")                 |
| 10     | EXISTING T-400 CATV VAULT (36\"X60\"X36\")                |
| 11     | INSTALL T-600 CATV VAULT (48\"X72\"X36\")                 |
| 12     | EXISTING T-600 CATV VAULT (48\"X72\"X36\")                |
| 13     | INSTALL NEW CATV PEDESTAL                                 |
| 14     | EXISTING NEW CATV PEDESTAL                                |
| 15     | R&R S/W SLAB(S)                                           |
| 16     | POTHOLE                                                   |
| 17     | -c-c-c- SIDEWALK/DIRT TRENCH INSTALL                      |
| 18     | -c-c-c- ASPHALT/STREET TRENCH INSTALL                     |
| 19     | -B-B- PROPOSED BORE                                       |
| 20     | EXISTING CATV CONDUIT(S)                                  |
| 21     | -OHC- PROPOSED OVERHEAD FIBER OPTIC CABLE OR COAX INSTALL |
| 22     | EXISTING OVERHEAD FIBER OPTIC CABLE OR COAX               |
| 23     | - - - - U.G. FIBER/COAX PULL                              |
| 24     | - - - - RIGHT OF WAY LINE                                 |
| 25     | - - - - LOT/PROPERTY LINE                                 |
| 26     | - - - - EDGE OF PAVEMENT                                  |
| 27     | P EXISTING NVE PULL BOX                                   |
| 28     | T EXISTING TELCO PULL BOX                                 |
| 29     | TM EXISTING TELCO MANHOLE                                 |
| 30     | T EXISTING TELCO POLE                                     |
| 31     | EXISTING NVE POLE                                         |
| 32     | NVE EXISTING NVE TRANSMISSION POLE                        |
| 33     | EXISTING JOINT POLE                                       |
| 34     | EXISTING JOINT POLE WITH TRANSFORMER                      |
| 35     | POLE ANCHOR                                               |
| 36     | EXISTING NVE TRANSFORMER TRANSFORMER PAD                  |
| 37     | TS SNWA TEST STATION                                      |
| 38     | COX POWER SUPPLY (49\"X24\"X52\")                         |
| 39     | RC INSTALL RHINO CABINET                                  |
| 40     | RISER POLE/QUADRANT DETAIL RISER OWNERSHIP NOTED          |
| 41     | RAILROAD                                                  |
| 42     | EXISTING MANHOLE (SS),(SD)...ECT                          |

(T-- R--)

VICINITY MAP (NOT TO SCALE)

REVISIONS

| REV | DESCRIPTION | DATE | BY |
|-----|-------------|------|----|
| 1   |             |      |    |
| 2   |             |      |    |
ALL CONSTRUCTION AND MATERIALS SHALL BE IN ACCORDANCE WITH THE "UNIFORM STANDARD SPECIFICATIONS FOR PUBLIC WORKS CONSTRUCTION OFF-SITE IMPROVEMENTS, CLARK COUNTY AREA NEVADA" LATEST ISSUE; THE "UNIFORM STANDARD DRAWINGS FOR PUBLIC WORKS CONSTRUCTION, CLARK COUNTY AREA NEVADA", LATEST ISSUE; AND OTHER APPLICABLE APPROVED STANDARDS ISSUED BY THE CONTROLLING AGENCY; ALL LOCAL CITY CODES AND ORDINANCES APPLICABLE.

APPROVED FOR CONSTRUCTION

THIS APPROVAL IS FOR WORK IN CLV RW OR CLV EASEMENT ONLY. OBTAINING PERMISSION OR EASEMENT FOR WORK SHOWN IN PRIVATE PROPERTY IS THE RESPONSIBILITY OF THE UTILITY.

APPROVAL 48364 48366 3-12-13 DATE

PERMIT # 9833-20 DRAWN BY: CMR DATE: 2/14/13 SCALE: 1:20 W.O.# 40520120000C2V6101 TECH # 210-7011 APPROVED BY: BOB MILLER

COX

1700 VEGAS DRIVE  
LAS VEGAS, NEVADA 89106  
PHONE: (702) 545-1606  
FAX: (702) 545-2806

CITY/ENTITY: CITY OF LAS VEGAS  
333 N. RANCHO DRIVE  
LAS VEGAS, NEVADA 89106  
(702) 229-6885

PROJECT LOCATION: VEGAS & JONES

SUB-CONTRACTOR: CLOVER CABLE  
3040 MARCO STREET LAS VEGAS, NV 89115

ENTITY NOTES:

SHEET No: 1

SHEET 1 OF 1

DISCLAIMER NOTE

UTILITY LOCATIONS SHOWN HEREON ARE APPROXIMATE ONLY. IT SHALL BE THE CONTRACTOR'S RESPONSIBILITY TO DETERMINE THE EXACT HORIZONTAL AND VERTICAL LOCATION OF ALL EXISTING UNDERGROUND AND OVERHEAD UTILITIES PRIOR TO COMMENCING CONSTRUCTION. NO REPRESENTATION IS MADE THAT ALL EXISTING UTILITIES ARE SHOWN HEREON. THE ENGINEER ASSUMES NO RESPONSIBILITY FOR UTILITIES NOT SHOWN OR UTILITIES NOT SHOWN IN THEIR PROPER LOCATIONS.

AVOID CUTTING UNDERGROUND UTILITY LINES. IT'S COSTLY.

CALL BEFORE YOU DIG OR 1-800-227-2600 UNDERGROUND SERVICE (USA)

AVOID OVERHEAD POWER LINE CONTACT

CALL BEFORE YOU OVERHEAD

1-702-227-2929 NEVADA POWER ENVIRONMENT AND SAFETY SERVICE DEPARTMENT

AVOID HITTING UNDERGROUND TRAFFIC SIGNAL SYSTEMS AND STREET LIGHT SYSTEM CONDUITS IT'S COSTLY

CALL BEFORE YOU DO UNDERGROUND

BEFORE YOU UNDERGROUND

1-702-455-7511 CLARK COUNTY TRAFFIC OPERATIONS AND 1-702-432-5300 LAS VEGAS AREA COMPUTERIZED SYSTEM

|                      |      |
|----------------------|------|
| TOTAL BORE           | 76'  |
| TOTAL DIRT TRENCH    | 105' |
| TOTAL ASPHALT TRENCH |      |
| TOTAL TRENCH         | 181' |
| TOTAL S/W PANELS     | 24   |
| TOTAL LINEAR FOOTAGE | 120' |

SIDEWALK REMOVAL/REPAIR