


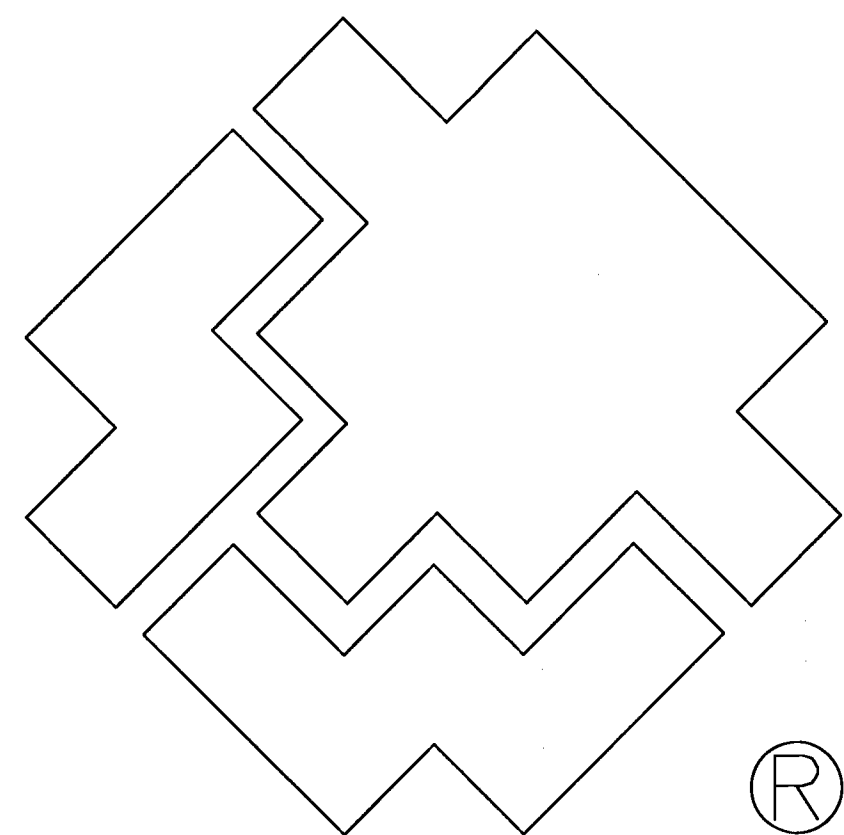


SOUTHWEST GAS CORPORATION



ELECTRONIC PRESSURE RECORDER

VEGAS AND JONES CITY OF LAS VEGAS, NV

WR# 1883071

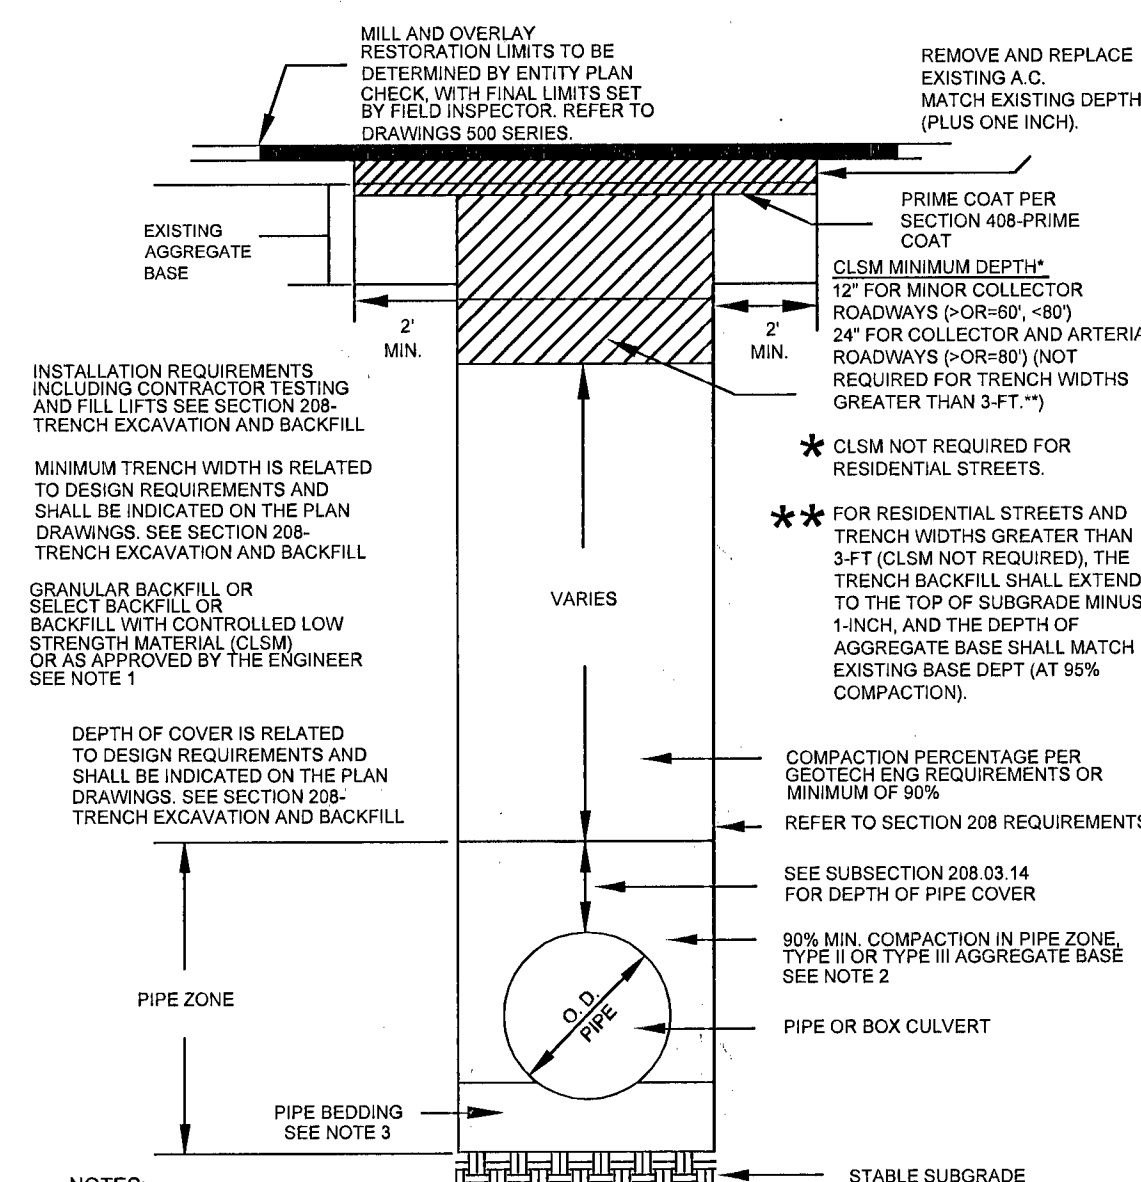

RTC STD DWG 503

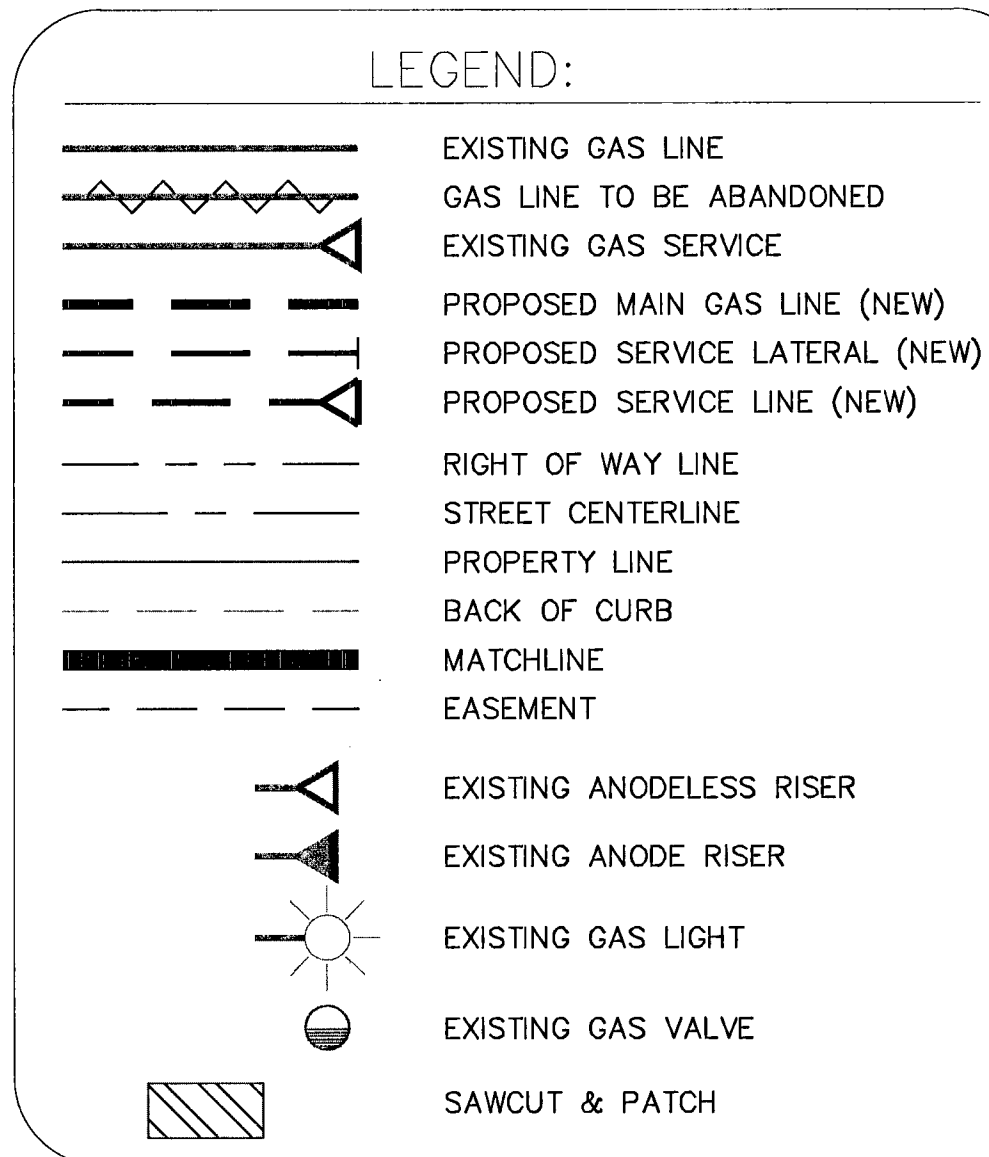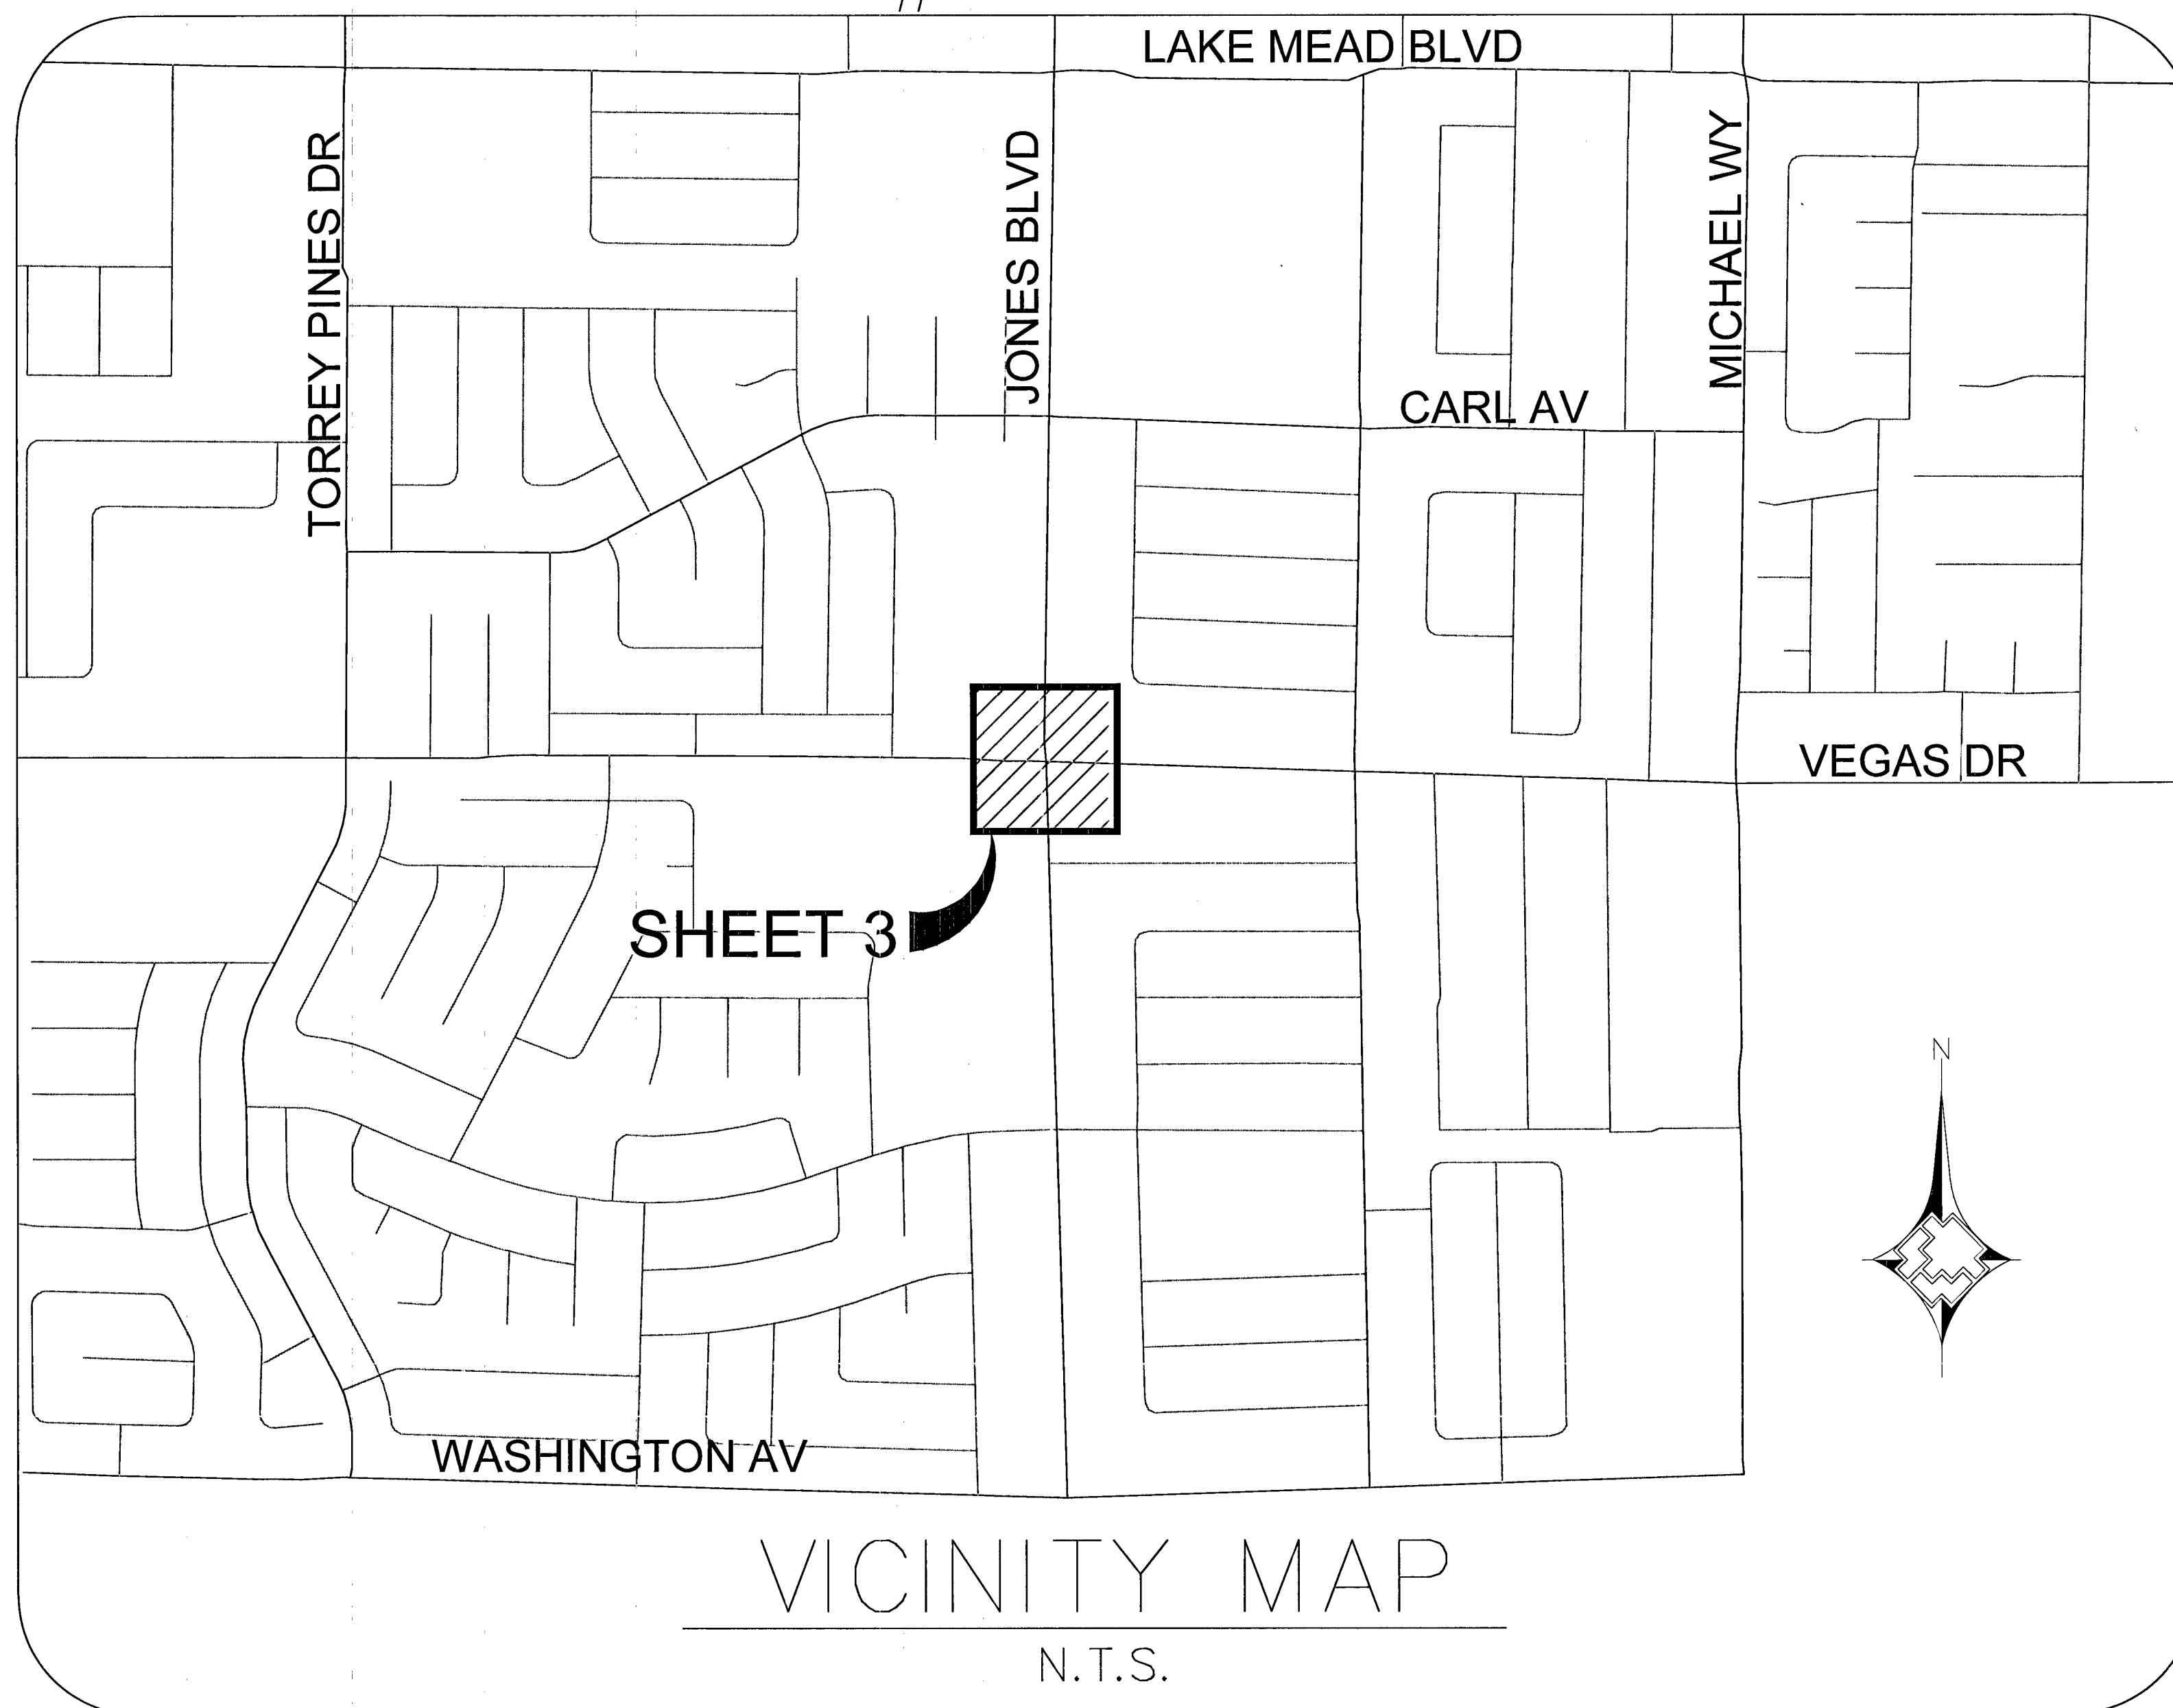

SHEET INDEX	
1.	COVER SHEET
2.	MATERIALS AND SIGNATURE SHEET
3.	DESIGN PLAN & DETAIL "A"
4.	COMMUNICATION POLE & EPR DETAIL
5.	CLASSIFICATION OF HAZARDOUS AREA & CCUSD #717
6.	PRESSURE TEST DETAIL

Total footage located in Public ROW 0'

APPROVED FOR CONSTRUCTION

THIS APPROVAL IS FOR WORK IN CLV R/W
OR CLV EASEMENTS ONLY. OBTAINING PERMISSIONS
OR EASEMENTS FOR WORK SHOWN ON PRIVATE
PROPERTY IS THE RESPONSIBILITY OF THE
UTILITY.

APPROVAL DATE 2/23/15

Hansen 56962 Dwg 107/6347-GAS



NO.	DESCRIPTION	BY	DATE	APPVD.
REVISIONS				
SOUTHWEST GAS CORPORATION				
TAX CODES	UNIT NO.	UNIT TYPE	INSTL. PROPOSED	RETIRED COMPLETED
PROPERTY UNITS				

AS-BUILT DRAWING-PRESSURE TEST DATA			
PIPE DIA.	TEST MEDIUM	TEST METHOD	
PIPE LENGTH	☐ AIR ☐ NITROGEN ☐ WATER ☐ SOAP	☐ GAUGE ☐ CHART ☐ GAUGE/PRESS REC SNR	
PIPE TYPE			
MIN. DURATION			
TEST PRES. (PSIG)	START	END	
TIME			
DATE			
PERFORMED BY			

VISUAL INSPECTION CERTIFICATION	
I HAVE VISUALLY INSPECTED ALL HEATED FUSIONS, SOLVENT CEMENT, MECHANICAL JOINTS, AND WELDS THAT I HAVE PERFORMED	
NAME	DATE
INSPECTOR	
FOREMAN	
REVIEWED BY	
PERMIT INFORMATION	
NDOT	
TAX CODE 02-0200	
AS-BUILTS ACCEPTED BY	DATE
POSTED BY	DATE
POSTING QC'D BY	DATE

CONSTRUCTION	
INSPECTOR	
FOREMAN	
REVIEWED BY	
PERMIT INFORMATION	
NDOT	
TAX CODE 02-0200	

ISOLATION AREA	W.R. NO.
34	1883071
LOCATION	ATLAS #/TILE #
T20S R60E SEC 25 M.D.M.	x606y522 x603y522

ENGINEER/TECH: ERIC MURPHY	PHONE: 702-365-2108
ACCOUNT REP:	PHONE:
PROJECT CONTACT: ERIC MURPHY	PHONE: 702-365-2108
SHEET NO: 1 OF 6	SCALE: N.T.S. DATE: 2/12/15
DWN. BY: ZONE ENG	CHKD. BY: APPVD. BY:
TITLE	
ELECTRONIC PRESSURE RECORDER	
VEGAS AND JONES	

56962 2-19-15