



T:\Network_Development\CAD\PERMITS\6225-20 CLV (Michael & Vegas).dwg, 5/2/2012 10:46:54 AM, carodi

3024

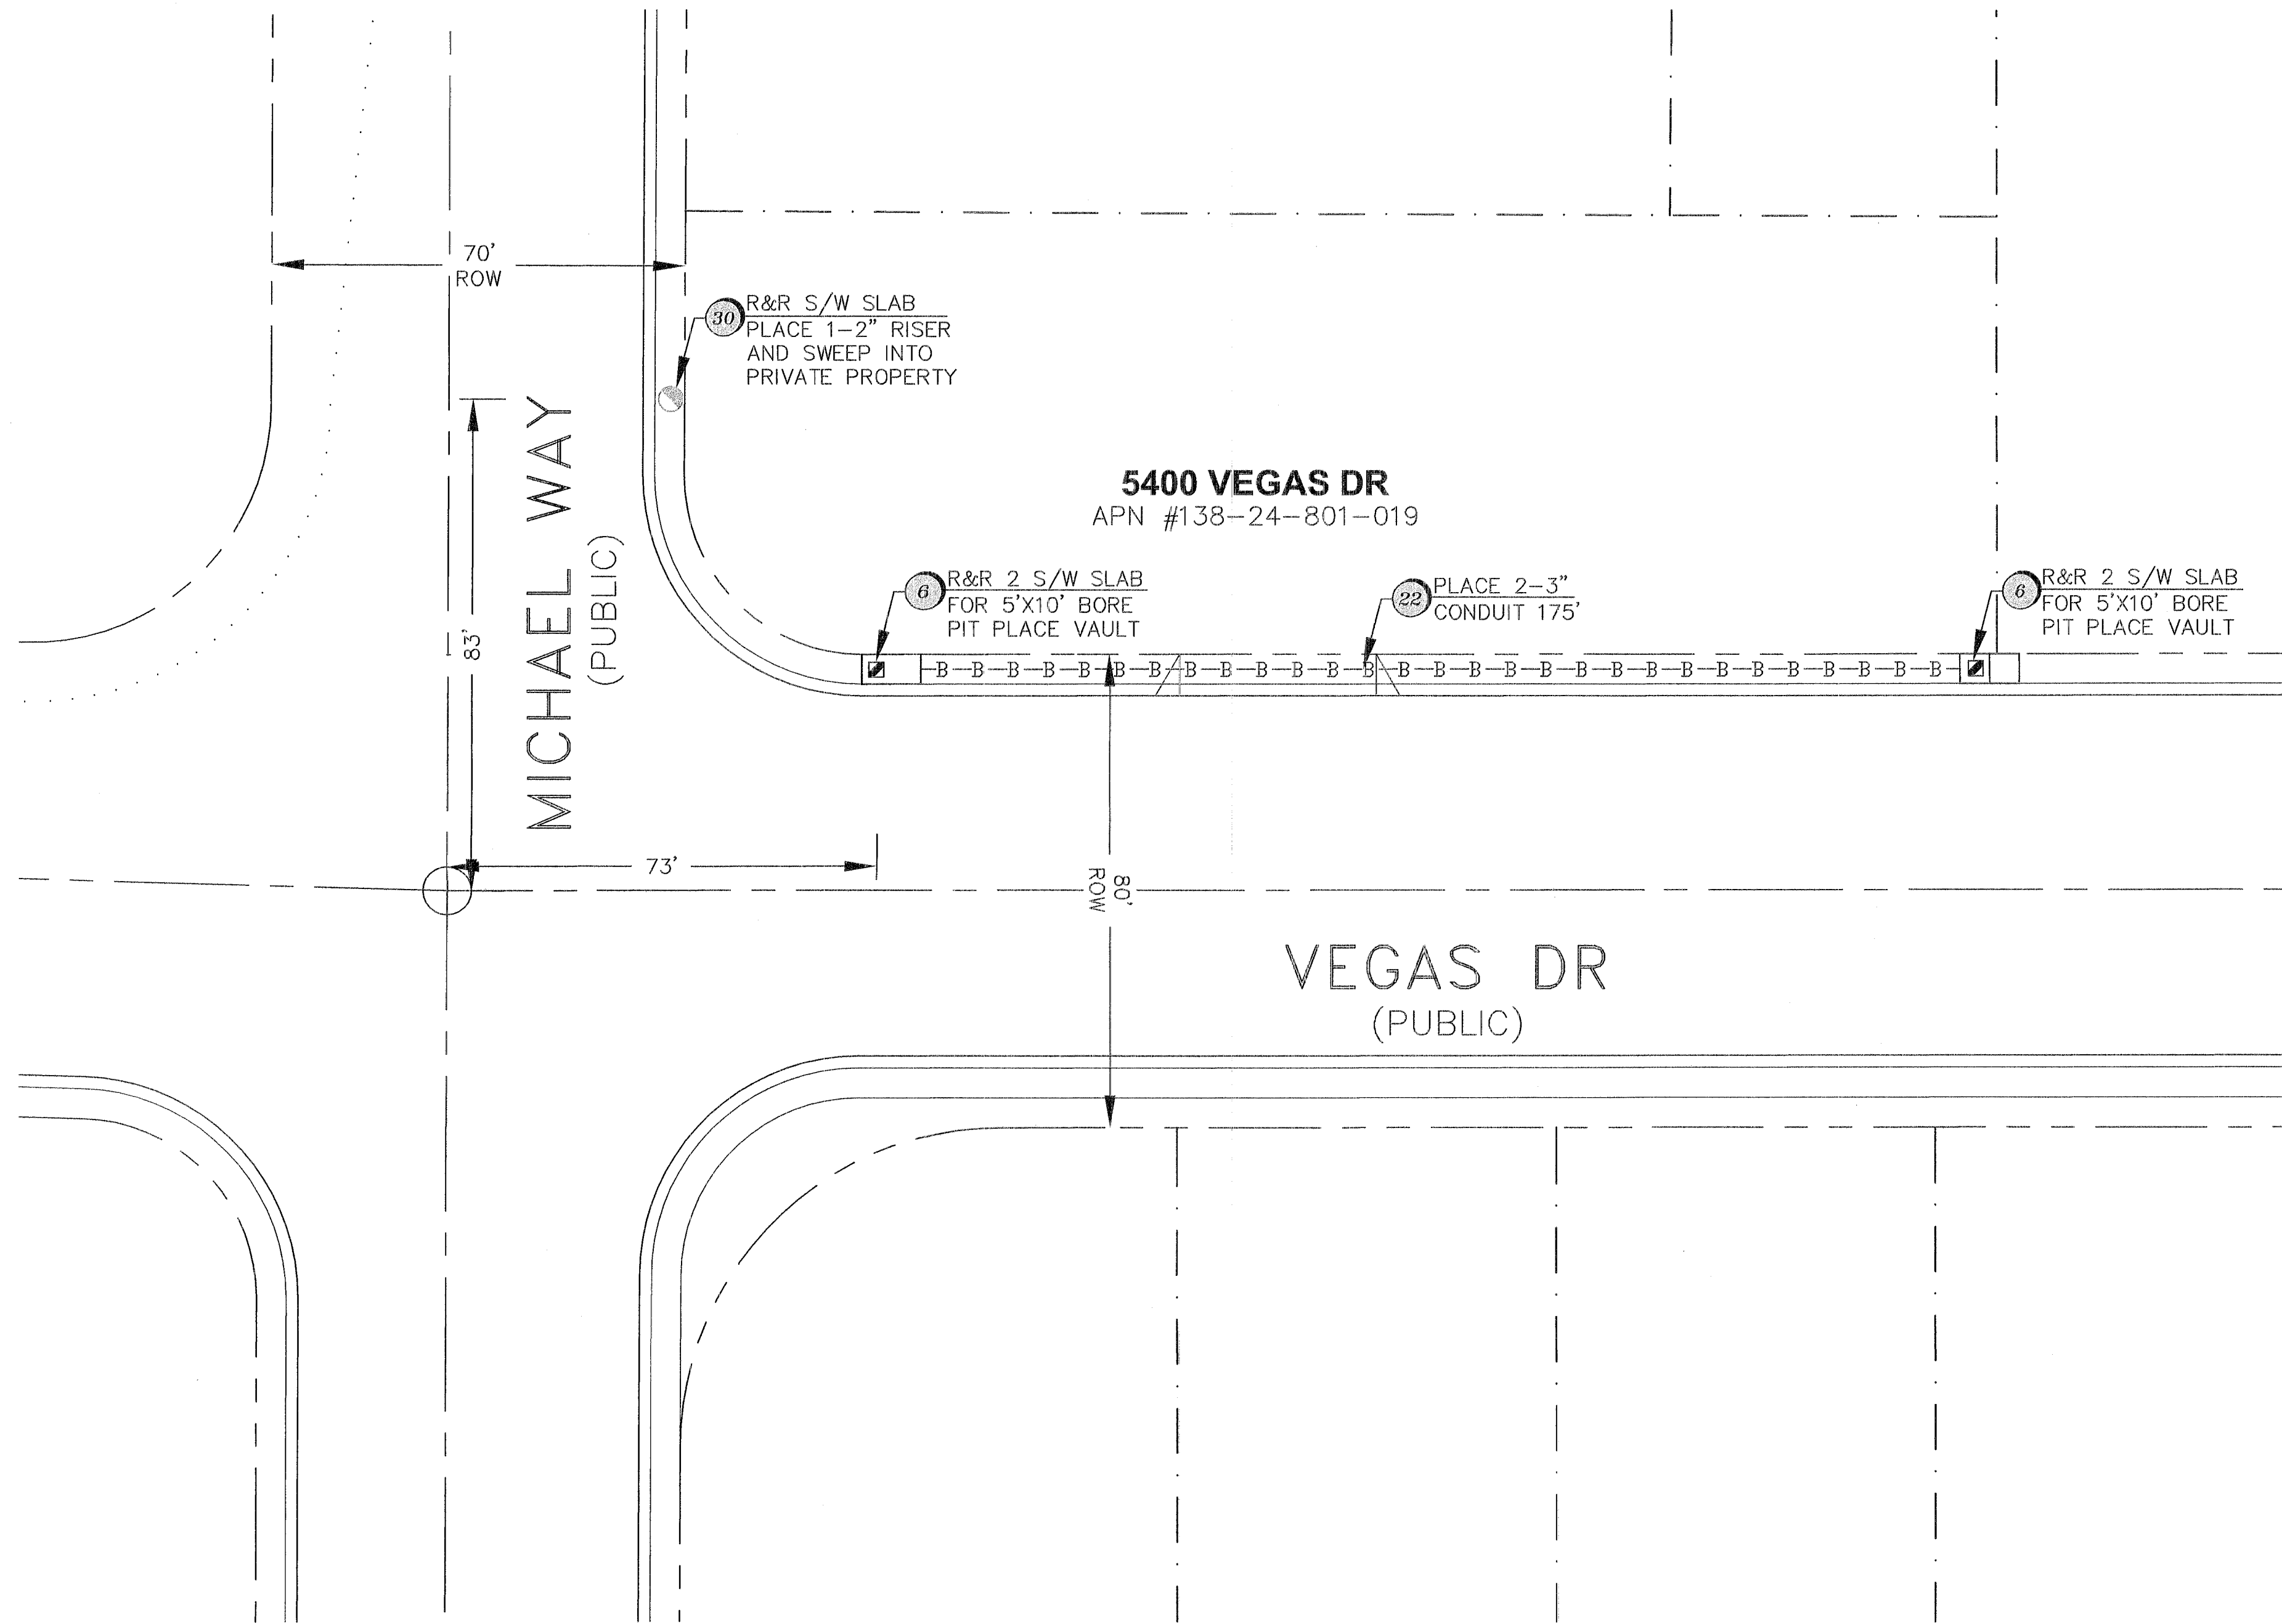

NORTH

LEGEND	
1	R&R X' S.W. SLAB(S) OR POTHOLE
2	INSTALL NEW B-50 PULL BOX (13\"X24\"X24\")
3	EXISTING B-50 PULL BOX (13\"X24\"X24\")
4	INSTALL B-36 PULL BOX (24\"X36\"X24\")
5	EXISTING B-36 PULL BOX (24\"X36\"X24\")
6	INSTALL NEW B-100 PULL BOX (24\"X36\"X24\")
7	EXISTING B-100 PULL BOX (24\"X36\"X24\")
8	INSTALL NEW T-200 CATV VAULT (30\"X48\"X36\")
9	EXISTING T-200 CATV VAULT (30\"X48\"X36\")
10	INSTALL NEW T-400 CATV VAULT (36\"X60\"X36\")
11	EXISTING T-400 CATV VAULT (36\"X60\"X36\")
12	INSTALL NEW T-600 CATV VAULT (48\"X72\"X36\")
13	EXISTING T-600 CATV VAULT (48\"X72\"X36\")
14	INSTALL NEW CATV PEDESTAL
15	EXISTING CATV PEDESTAL
16	EXISTING TELCO PULL BOX
17	EXISTING NV ENERGY PULL BOX
18	EXISTING TELCO MANHOLE
19	INSTALL RHINO CABINET
20	—C— SIDEWALK/DIRT TRENCH INSTALL
21	—C— ASPHALT/STREET TRENCH INSTALL
22	—B— PROPOSED BORE
23	—X— EXISTING CATV CONDUIT(S)
24	--- RIGHT OF WAY LINE
25	--- LOT/PROPERTY LINE
26	----- EDGE OF PAVEMENT
27	-XOH- EXISTING OVERHEAD OF FIBER OPTIC CABLE OR COAX
28	-OHC- PROPOSED OVERHEAD INSTALL OF FIBER OPTIC CABLE OR COAX
29	Ⓢ EXISTING TELCO POLE
30	Ⓢ EXISTING POWER COMPANY POLE
31	⊗ EXISTING JOINT POLE
32	⊗ JOINT POLE WITH TRANSFORMER
33	⊗ EXISTING NEVADA POWER TRANSFORMER/TRANSFORMER PAD
34	⊗ COX POWER SUPPLY (49\"X24\"X52\")
35	⊕ RISER POLE/QUADRANT DETAIL RISER OWNERSHIP NOTED (C)CATV (T)TELCO
36	+++ RAILROAD
37	✕ EXISTING FACILITIES TO BE REMOVED OR ABANDONED
38	Ⓜ EXISTING MANHOLE
39	— U.G. FIBER OR COAX PULL

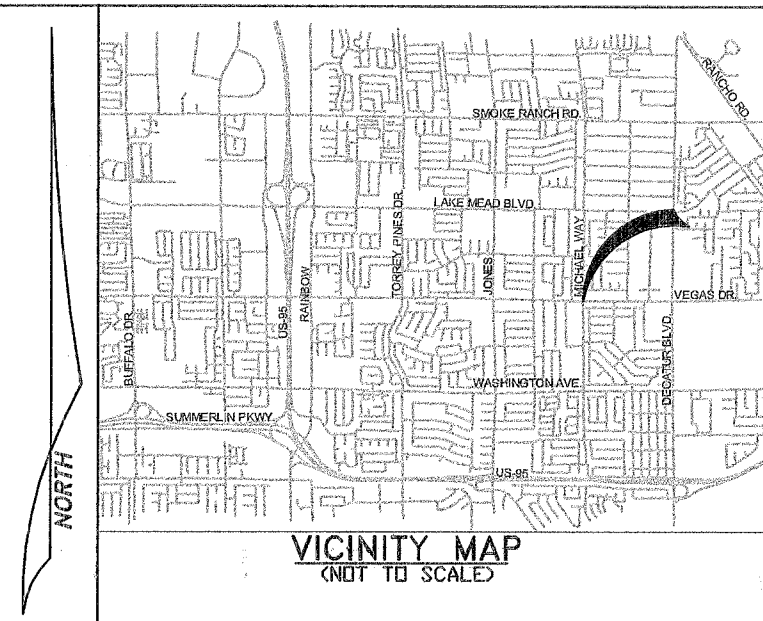


REVISIONS			
REV	DESCRIPTION	DATE	BY
1			
2			
Approved for Construction
THIS APPROVAL IS FOR WORK IN CLV R/W OR CLV EASEMENTS ONLY. OBTAINING PERMISSIONS OR EASEMENTS FOR WORK SHOWN ON PRIVATE PROPERTY IS THE RESPONSIBILITY OF THE UTILITY.

APPROVAL _____ DATE _____

PERMIT #	9229-20
DRAWN BY:	CMR
DATE:	5/2/12
SCALE:	1:20
NOSE:	1
W.O. #	40520120000C2V6400
PLANNER CELL #	210-7011
APPROVED BY:	BOB MILLER

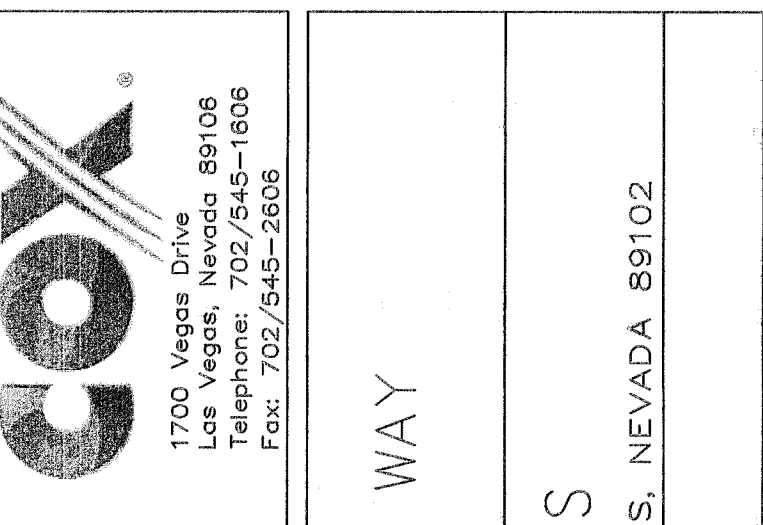

DISCLAIMER NOTE
UTILITY LOCATIONS SHOWN HEREON ARE APPROXIMATE ONLY. IT SHALL BE THE CONTRACTOR'S RESPONSIBILITY TO DETERMINE THE EXACT HORIZONTAL AND VERTICAL LOCATION OF ALL EXISTING UNDERGROUND AND OVERHEAD UTILITIES PRIOR TO COMMENCING CONSTRUCTION. NO REPRESENTATION IS MADE THAT ALL EXISTING UTILITIES ARE SHOWN HEREON. THE ENGINEER ASSUMES NO RESPONSIBILITY FOR UTILITIES NOT SHOWN OR UTILITIES NOT SHOWN IN THEIR PROPER LOCATION.

Call before you Dig
OR 1-800-227-2800
UNDERGROUND SERVICE (USA)

Call before you OVERHEAD
1-702-227-2929
NEVADA POWER ENVIRONMENT AND SAFETY SERVICES DEPARTMENT

Call before you Undergound
1-702-455-3511
CLARK COUNTY TRAFFIC OPERATING
LAS VEGAS AREA COMPLEXED TRAFFIC SYSTEM

TOTAL BORE	175'
TOTAL DIRT TRENCH	—
TOTAL ASPHALT TRENCH	—
TOTAL TRENCH	175'
SIDEWALK REMOVAL/REPAIR	—
TOTAL S/W PANELS	5
TOTAL LINEAR FOOTAGE	25'

CITY OF LAS VEGAS
731 SOUTH FOURTH STREET
LAS VEGAS, NEVADA 89101
(702) 229-6301

CITY OF LAS VEGAS

PROJECT LOCATION
VEGAS DR & MICHAEL WAY

SUB-CONTRACTOR
MC COMMUNICATIONS

3111 S. VALLEY VIEW STE T-101 LAS VEGAS, NEVADA 89102

CITY NOTES

SHEET NO. 1

10-11-22-CHL

SHEET - OF -

5-2-12 # 45375