



Sammy Horn and Associates, Inc.
1050 East Flamingo Road, Suite S 210
Las Vegas, NV 89119
PH 702 734-6665 FAX 702 735-4940

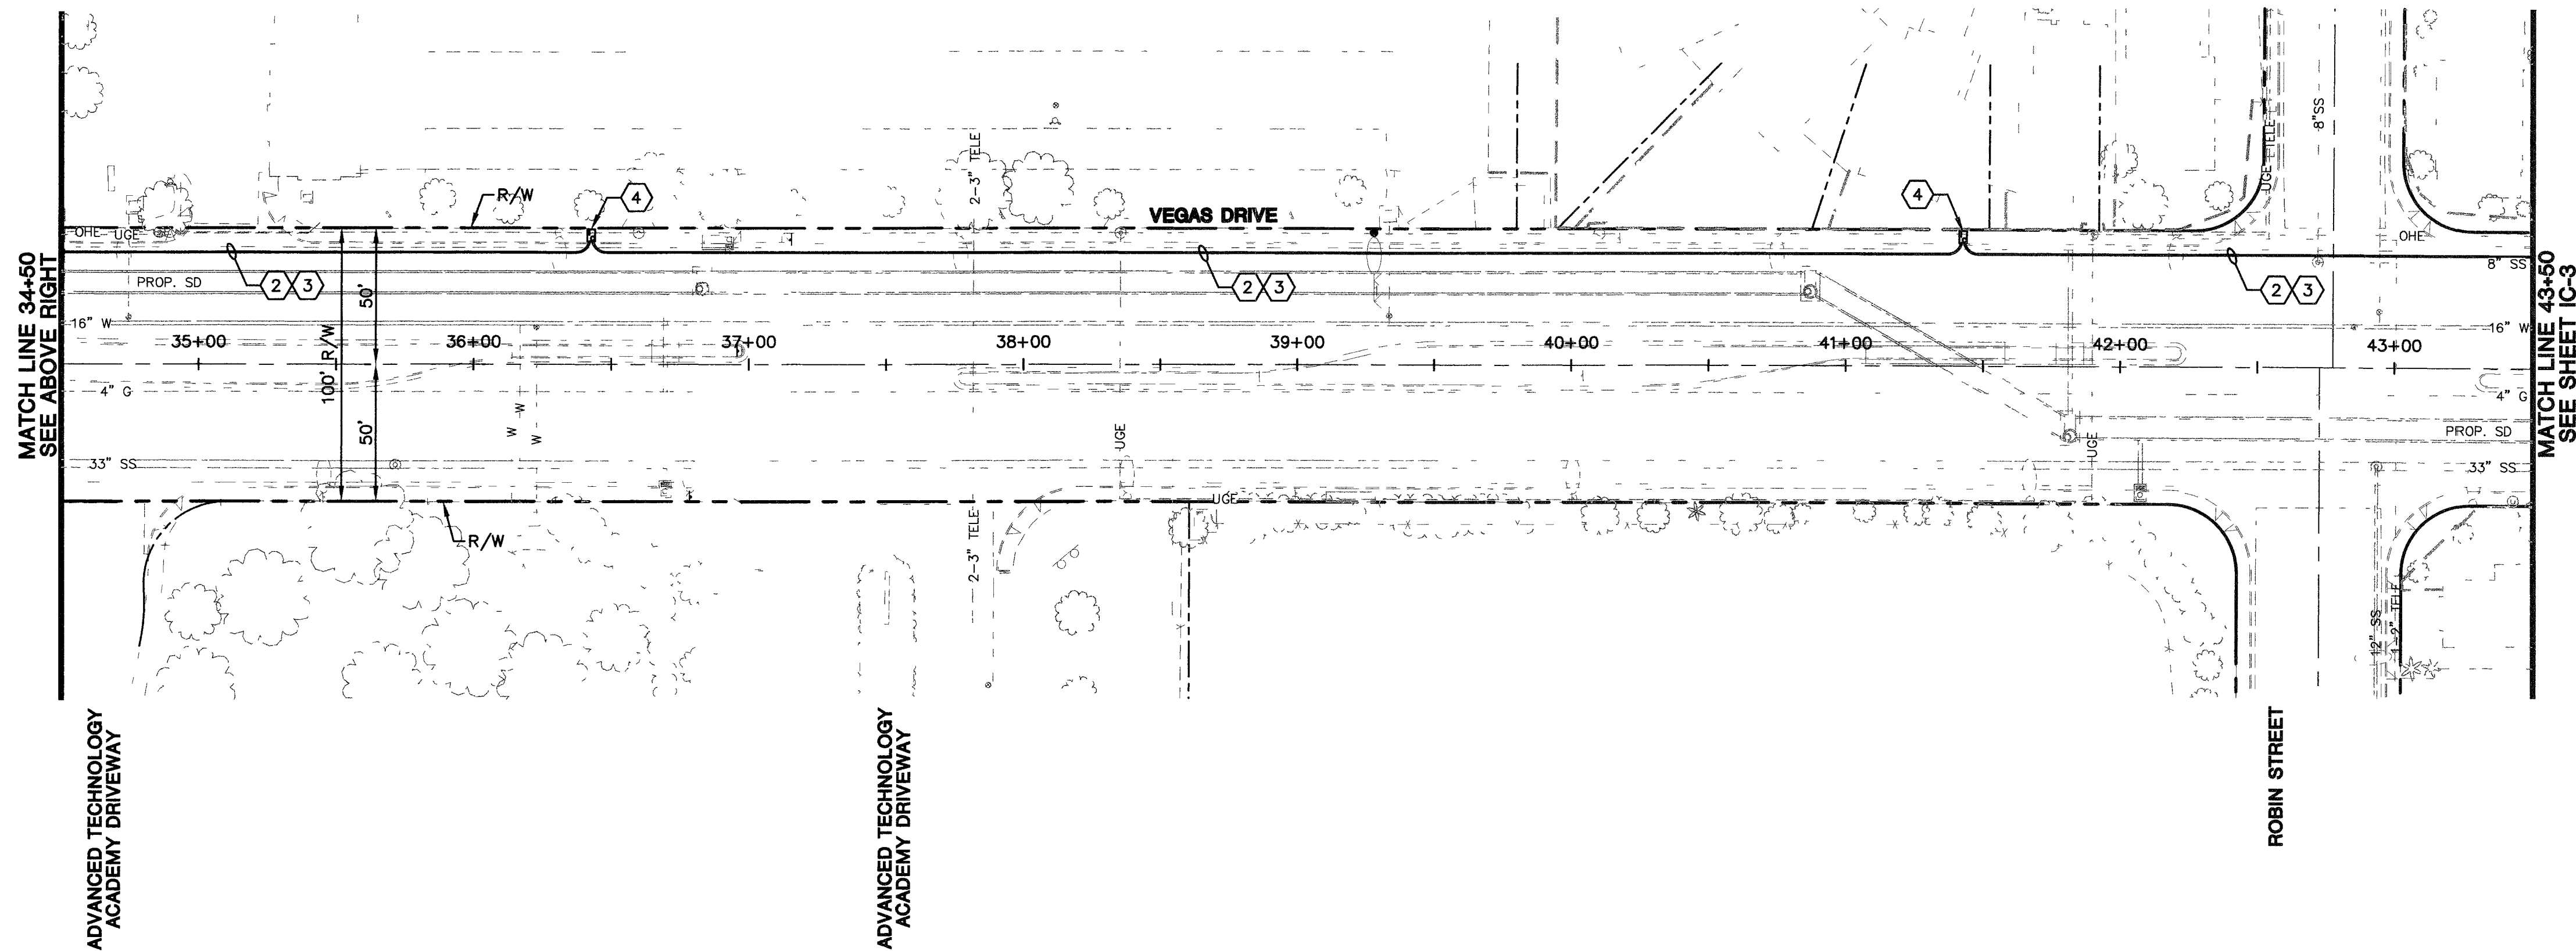

1. CONTRACTOR SHALL VERIFY EXISTING UTILITY LOCATIONS AND ELEVATIONS PRIOR TO CONSTRUCTION.
2. CONTRACTOR SHALL ADJUST GATE VALVES, MANHOLE RIMS, AND UTILITY VAULTS TO FINAL FINISH GRADE.
3. CONTRACTOR SHALL BE RESPONSIBLE FOR ADJUSTING ANY WATER OR SEWER LATERAL IN CONFLICT WITH THE PLANS.

1-800-227-2600

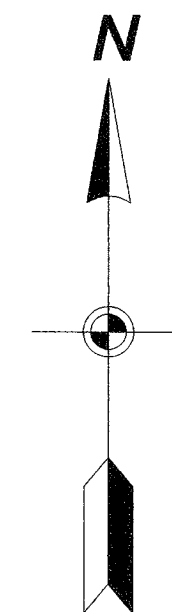

1. INSTALL FIBER OPTIC CABLE (72 STRAND) IN EXISTING CONDUIT.
2. INSTALL FIBER OPTIC CABLE (72 STRAND) IN NEW CONDUIT.
3. INSTALL 4" PVC CONDUIT PER DETAIL B ON SHEET IC-8.
4. INSTALL P-30 PULL BOX PER C.C.A. STD. DWG. 326 AND DETAIL A ON SHEET IC-8.
5. REMOVE EXISTING PULL BOX AND INSTALL NEW P-30 PULL BOX PER DETAIL B ON SHEET IC-9.
6. INSTALL 4" STUBOUT.
7. INSTALL FIBER OPTIC BRANCH CABLE (12 STRAND) IN EXISTING CONDUIT.


LAS VEGAS VALLEY WATER DISTRICT

12/2/02
DATE

VEGAS DR./OWENS AVE.
RANCHO DR. TO INTERSTATE 15

107-V3523

SCALE (H)	SCALE (V)	W.A. #
F.L.D. BK #	DATE	DESIGN BY
	1/4/02	DM



Kimley-Horn
Engineering, Planning, and Environmental Consultants



1/4/02	  Kimley-Horn and Associates, Inc. <i>Engineering, Planning, and Environmental Consultants</i>	D 2002
--------	---	-----------

```
N \092256\00\PLANS\5600.dwg 12/19/01 18 20
XREF = N \092256\00\XREFS\X5600.DWG N \092256\00\XREFS\Y5600BTR M \092256\00\XREFS\Y5600BW N \092256\00\XREFS\Y5600N N \092256\00\XREFS\Y5600T N \092256\00\XREFS\Y5600W
```