


NOTE: DIMENSIONS ARE TO THE BACK OF CURB UNLESS OTHERWISE NOTED.

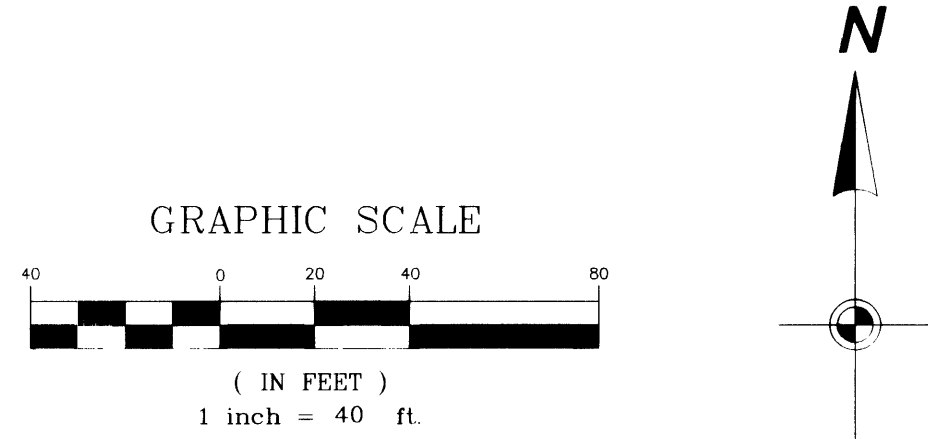

CONSTRUCTION NOTES

- PAVEMENT SECTION PER TYPICAL SECTIONS (SEE DWG TY-1)
- CONSTRUCT SIDEWALK PER C.C.A. STD. DWG. 234
- 1 CONSTRUCT L-TYPE CURB AND GUTTER PER C.C.A. STD. DWG. 216
- 2 CONSTRUCT RESIDENTIAL DRIVEWAY PER C.C.A. STD. DWG. 223
- 2A CONSTRUCT COMMERCIAL DRIVEWAY (OPTION A) PER C.C.A. STD. DWG. 224
- 3 CONSTRUCT SIDEWALK RAMP (CASE I) PER C.C.A. STD. DWG. 235
- 3A CONSTRUCT SIDEWALK RAMP (CASE III) PER C.C.A. STD. DWG. 235
- 4 CONSTRUCT AC MEDIAN PER C.C.A. STD. DWG. 218 WITH CONCRETE MEDIAN NOSE PER C.C.A. STD. DWG. 246
- 5 CONSTRUCT MODIFIED TYPE "L" ISLAND CURB PER DETAIL (1 TY-1)
- 6 CONSTRUCT FOOTING CAP PER DETAIL (A TY-1)
- 7 ADJUST MANHOLE RIM TO FINAL FINISH GRADE PER C.C.A. STD. DWG. 403
- 7A ADJUST GATE VALVE TO FINAL FINISH GRADE PER UDACS STD. PLATE #8 (VALVES MUST BE ACCESSIBLE AT ALL TIMES).
- 8 RELOCATE FIRE HYDRANT PER U.D.A.C.S. STD. PLATE No. 7.
- 9 CONSTRUCT VALLEY GUTTER PER C.C.A. STD. DWG. 228
- 10 RECONSTRUCT AC MEDIAN PER C.C.A. STD. DWG. 218 WITH CONCRETE MEDIAN NOSE PER C.C.A. STD. DWG. 246

DEMOLITION NOTES

- REMOVE MEDIAN ISLAND
- 1 REMOVE ASPHALT BERM
- 2 REMOVE CURB AND GUTTER
- 3 SAWCUT EXISTING PAVEMENT SEE DETAIL ON DWG TY-1
- 4 REMOVE BOLLARDS
- 5 REMOVE SIDEWALK
- 6 REMOVE VALLEY GUTTER SPANDREL

UTILITY NOTES

1. CONTRACTOR SHALL VERIFY EXISTING UTILITY LOCATIONS AND ELEVATIONS PRIOR TO CONSTRUCTION.
2. CONTRACTOR SHALL ADJUST GATE VALVES, MANHOLE RIMS, AND UTILITY VAULTS TO FINAL FINISH GRADE.
3. CONTRACTOR SHALL BE RESPONSIBLE FOR ADJUSTING ANY WATER OR SEWER LATERAL IN CONFLICT WITH THE PLANS.

UTILITY CONSTRUCTION NOTES

- 1 INSTALL 6" WATER LATERAL PER UDACS SECTION 2.14 WITH END CAP AND B.O. PER UDACS STANDARD PLATE #4.
- 2 INSTALL 6" SANITARY SEWER LATERAL PER DCSWW STD. DW. SD-17

LINE TABLE			
LINE	LENGTH	BEARING	DESCRIPTION
L10	1273.00	N89°39'20"W	L-TYPE CURB & GUTTER
L12	1251.80	N89°39'00"W	L-TYPE CURB & GUTTER

LEFT TC PROFILE

GENTERLINE PROFILE

RIGHT TC PROFILE

NOTE:
CONTRACTOR TO FIELD VERIFY DRIVEWAY MATCH ELEVATIONS PRIOR TO CURBLINE CONSTRUCTION. ADJUST PROFILE IF NECESSARY TO PROVIDE PROPER DRAINAGE AND AS APPROVED BY THE ENGINEER.

SAFETY ALERT


Call Before You Overhead
1-702-593-6111

Call before you Dig
1-800-227-2600

DEPARTMENT OF PUBLIC WORKS

VEGAS DR/OWENS AVE.
RANCHO DR. TO INTERSTATE 15
70+50 to 79+50

SHEET:

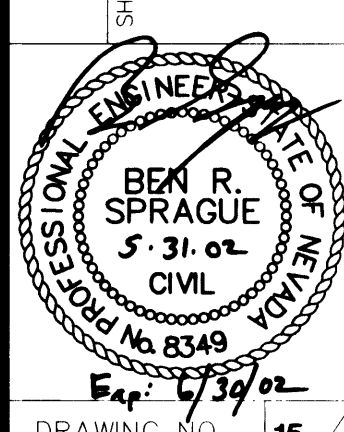

DRAWING NO. C-8

110

107-V3523