


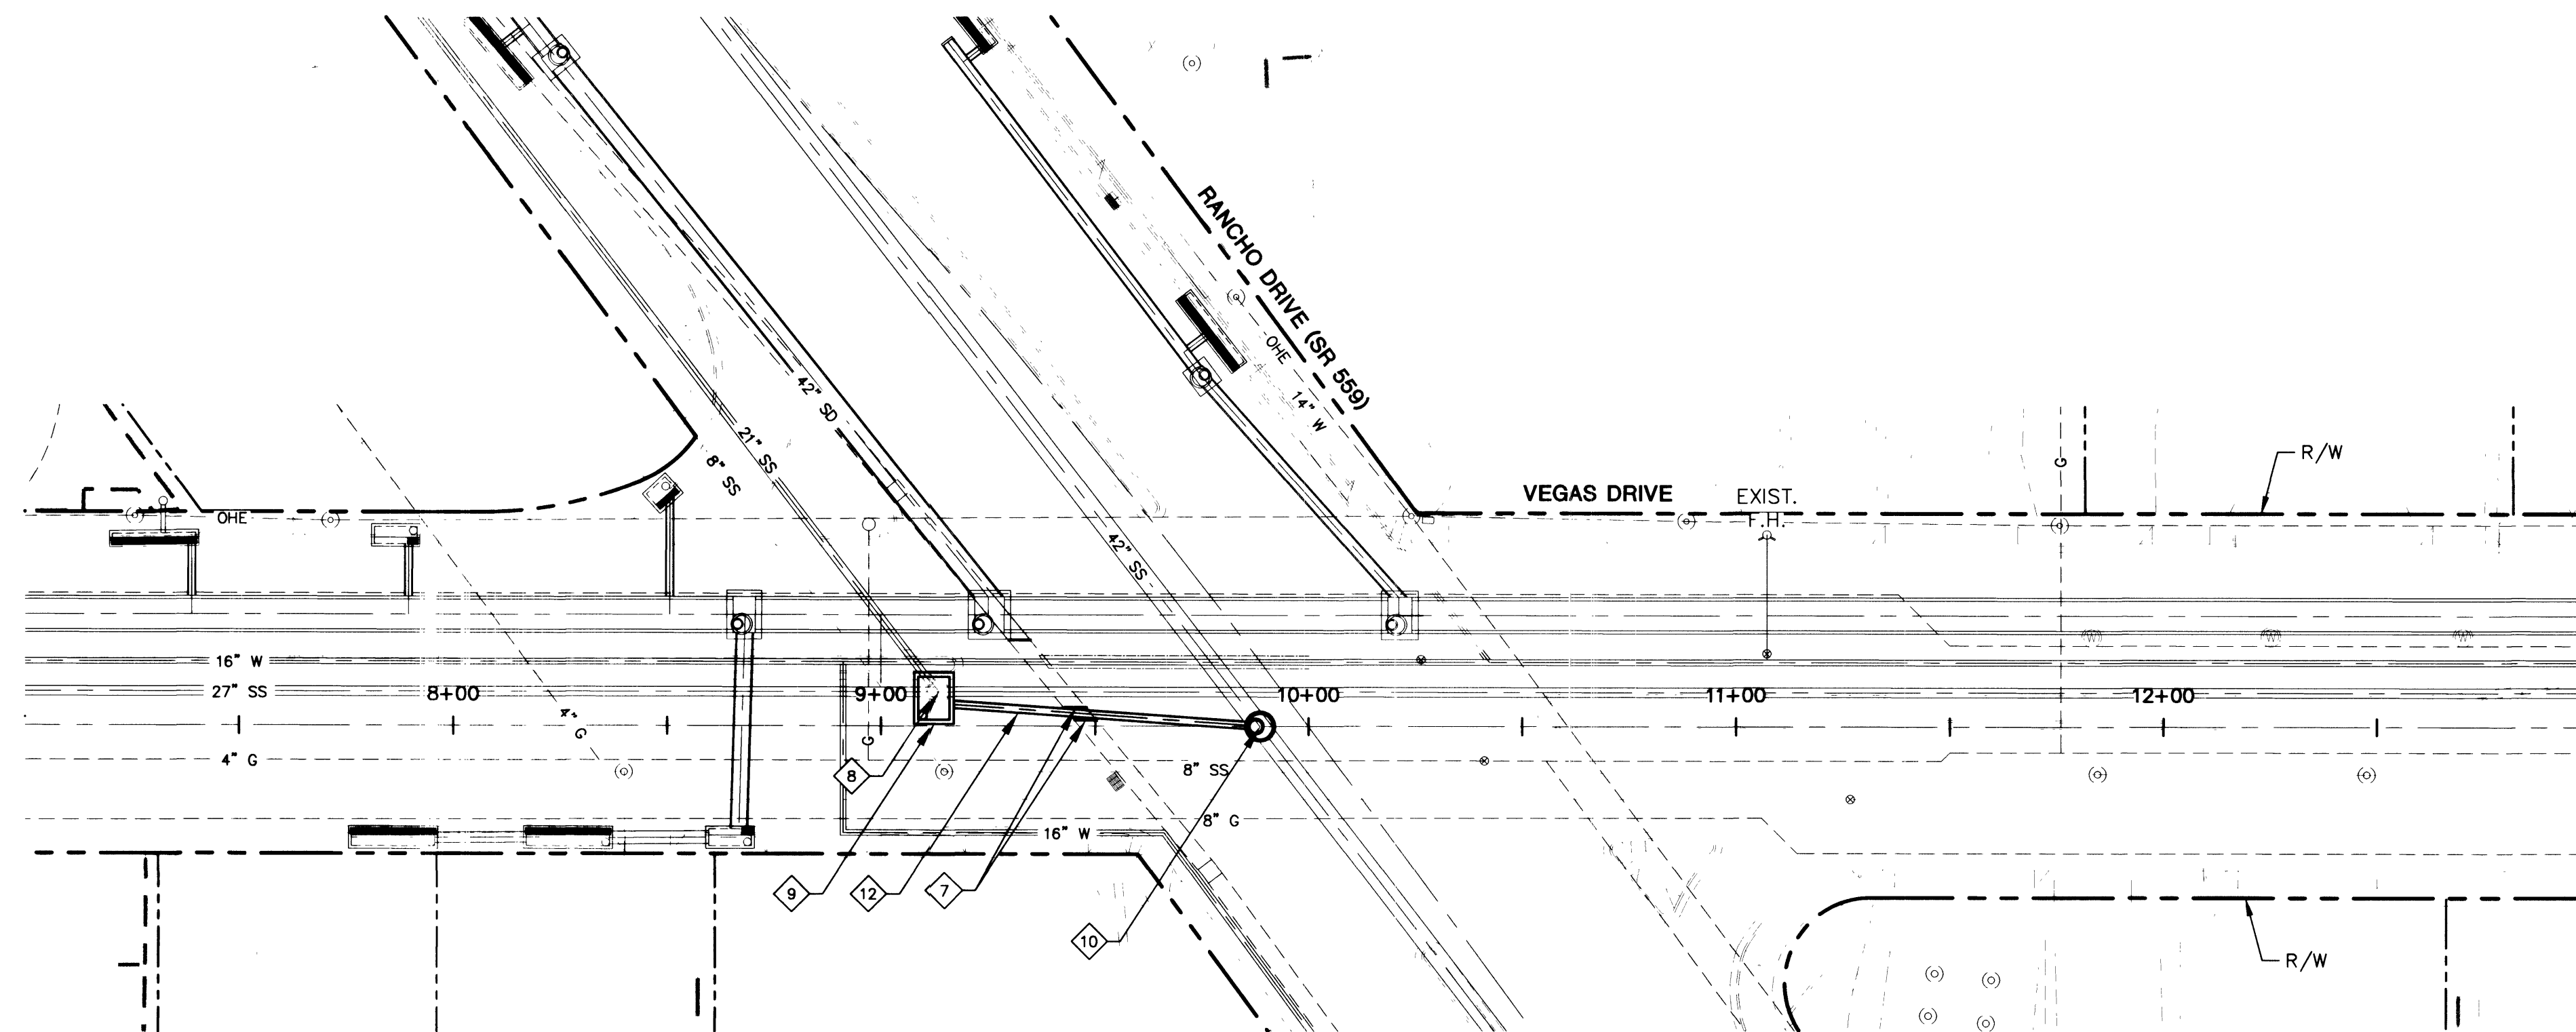


VEGAS DRIVE & RANCHO DRIVE
PLAN VIEW

SANITARY SEWER NOTES:

- 7 CUT AND CAP EXISTING LINE, ABANDON IN PLACE, OR REMOVE IF IN CONFLICT.
- 8 REMOVE EXISTING SANITARY SEWER MANHOLE.
- 9 INSTALL DIVERSION STRUCTURE PER DETAIL SHEETS DT-7, AND DT-8.
- 10 INSTALL 60" TYPE II MANHOLE PER CCA STD DWG No. 405.
- 12 INSTALL 21" SANITARY SEWER LINE REINFORCED CONCRETE PIPE WITH T-LOK LINING.

CONTRACTOR SHALL VERIFY EXISTING
UTILITY LOCATIONS AND ELEVATIONS
PRIOR TO CONSTRUCTION.

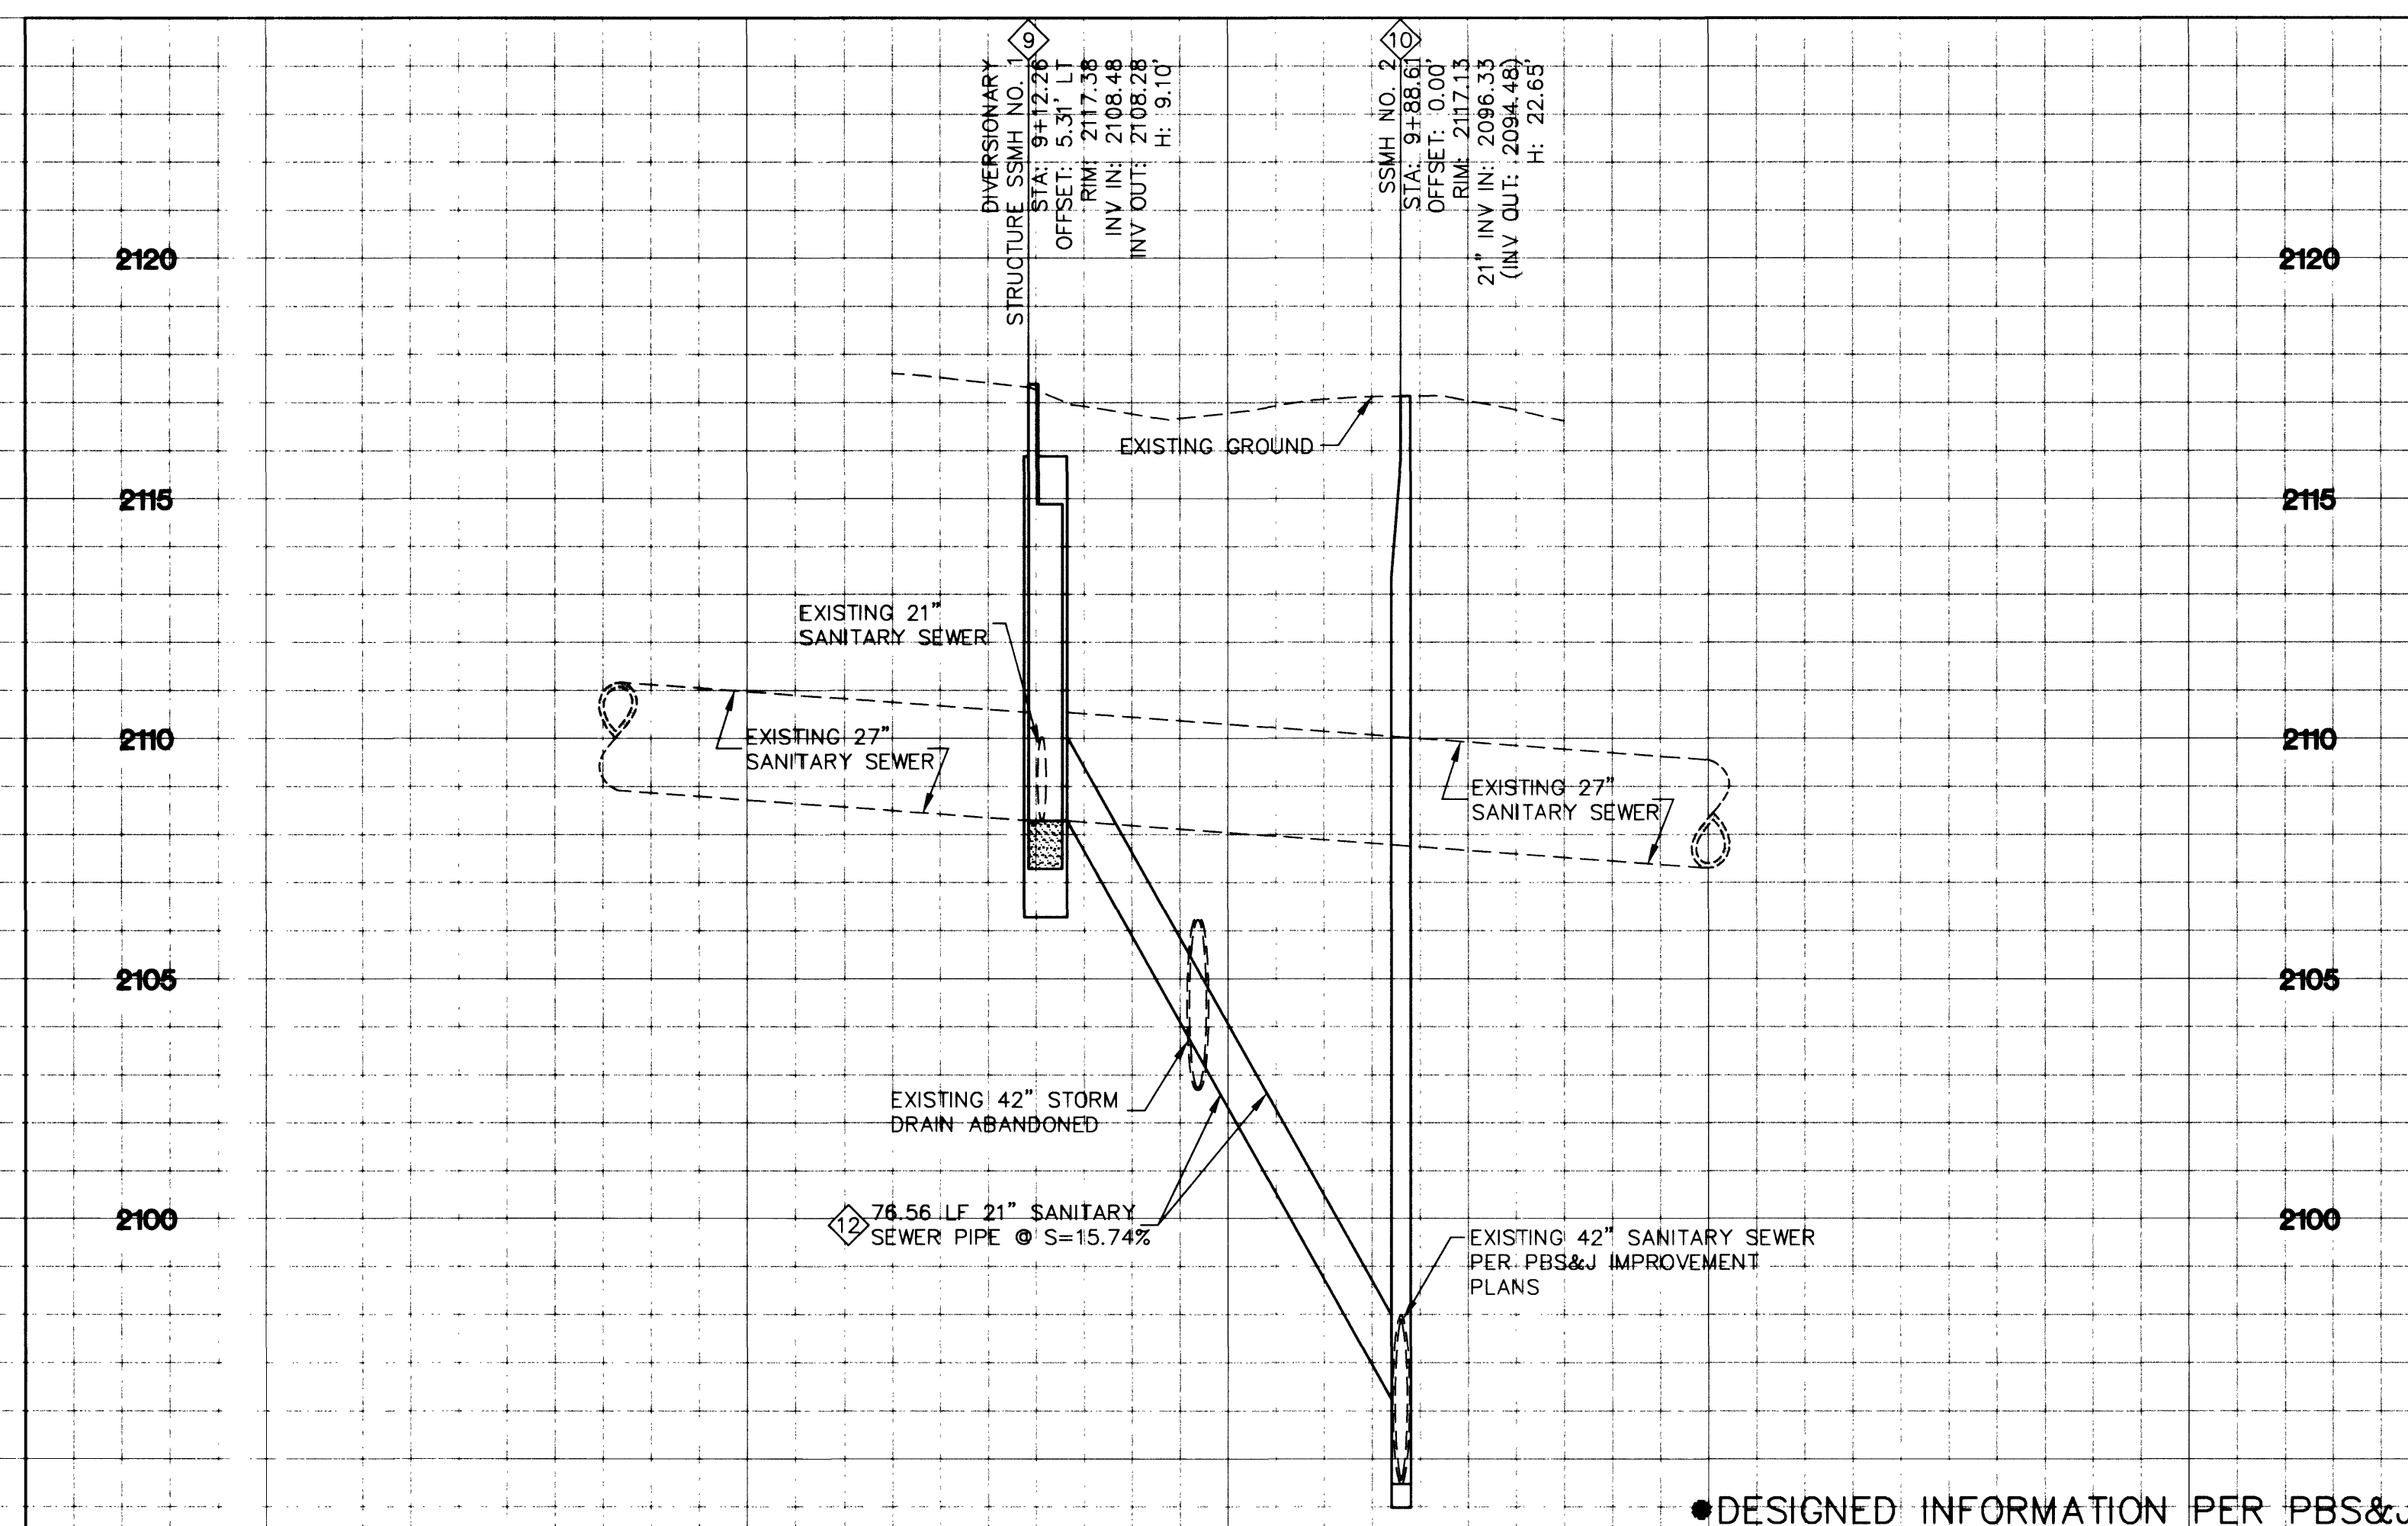


VEGAS DRIVE & RANCHO DRIVE
DIVERSIONARY SEWER LINE PROFILE

• DESIGNED INFORMATION PER PBS&J

NOTE:
PIPE LENGTH IS MEASURED
FROM EDGE OF JUNCTION
TO EDGE OF JUNCTION.

SAFETY ALERT
Call
Before You
Overhead
1-702-393-6111

Avoid cutting underground
utility lines. It's costly.
**Call
before you
Dig**
1-800-227-2600

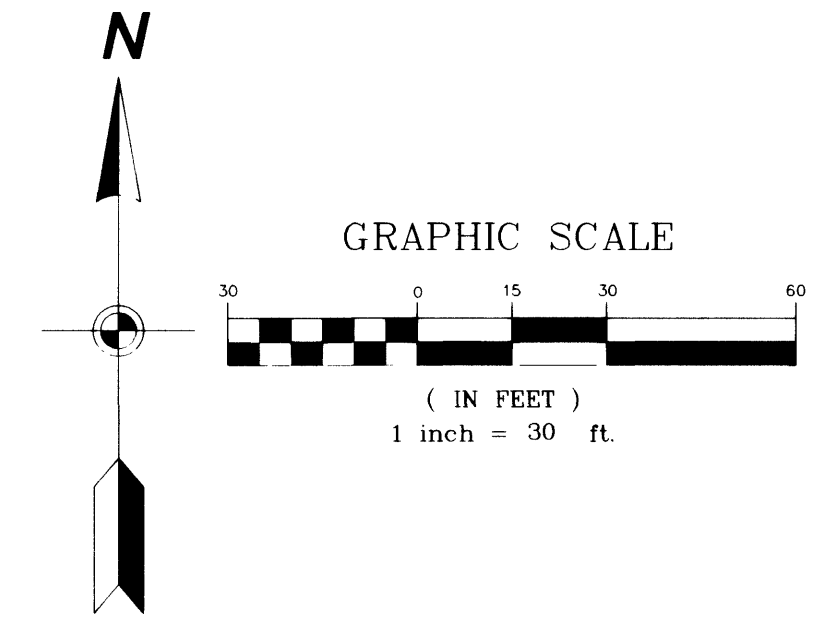

REVISIONS				DATE

DEPARTMENT OF PUBLIC WORKS

PROJECT: VEGAS DR./OWENS AVE.
RANCHO DR. TO INTERSTATE 15

SHEET: 74

SANITARY SEWER
PLAN & PROFILE
21" DIVERSIONARY LINE

UT-8

Kimley-Horn
and Associates, Inc.
Engineering, Planning, and Environmental Consultants

DATE: 06/22/01
DESIGN BY: DJW

SCALE (H): AS NOTED
SCALE (V): AS NOTED
F.L.D. BK. #

W.A. #

NOTES:

1-702-393-6111

1-800-227-2600

SAFETY ALERT

Call Before You Overhead

Call before you Dig