
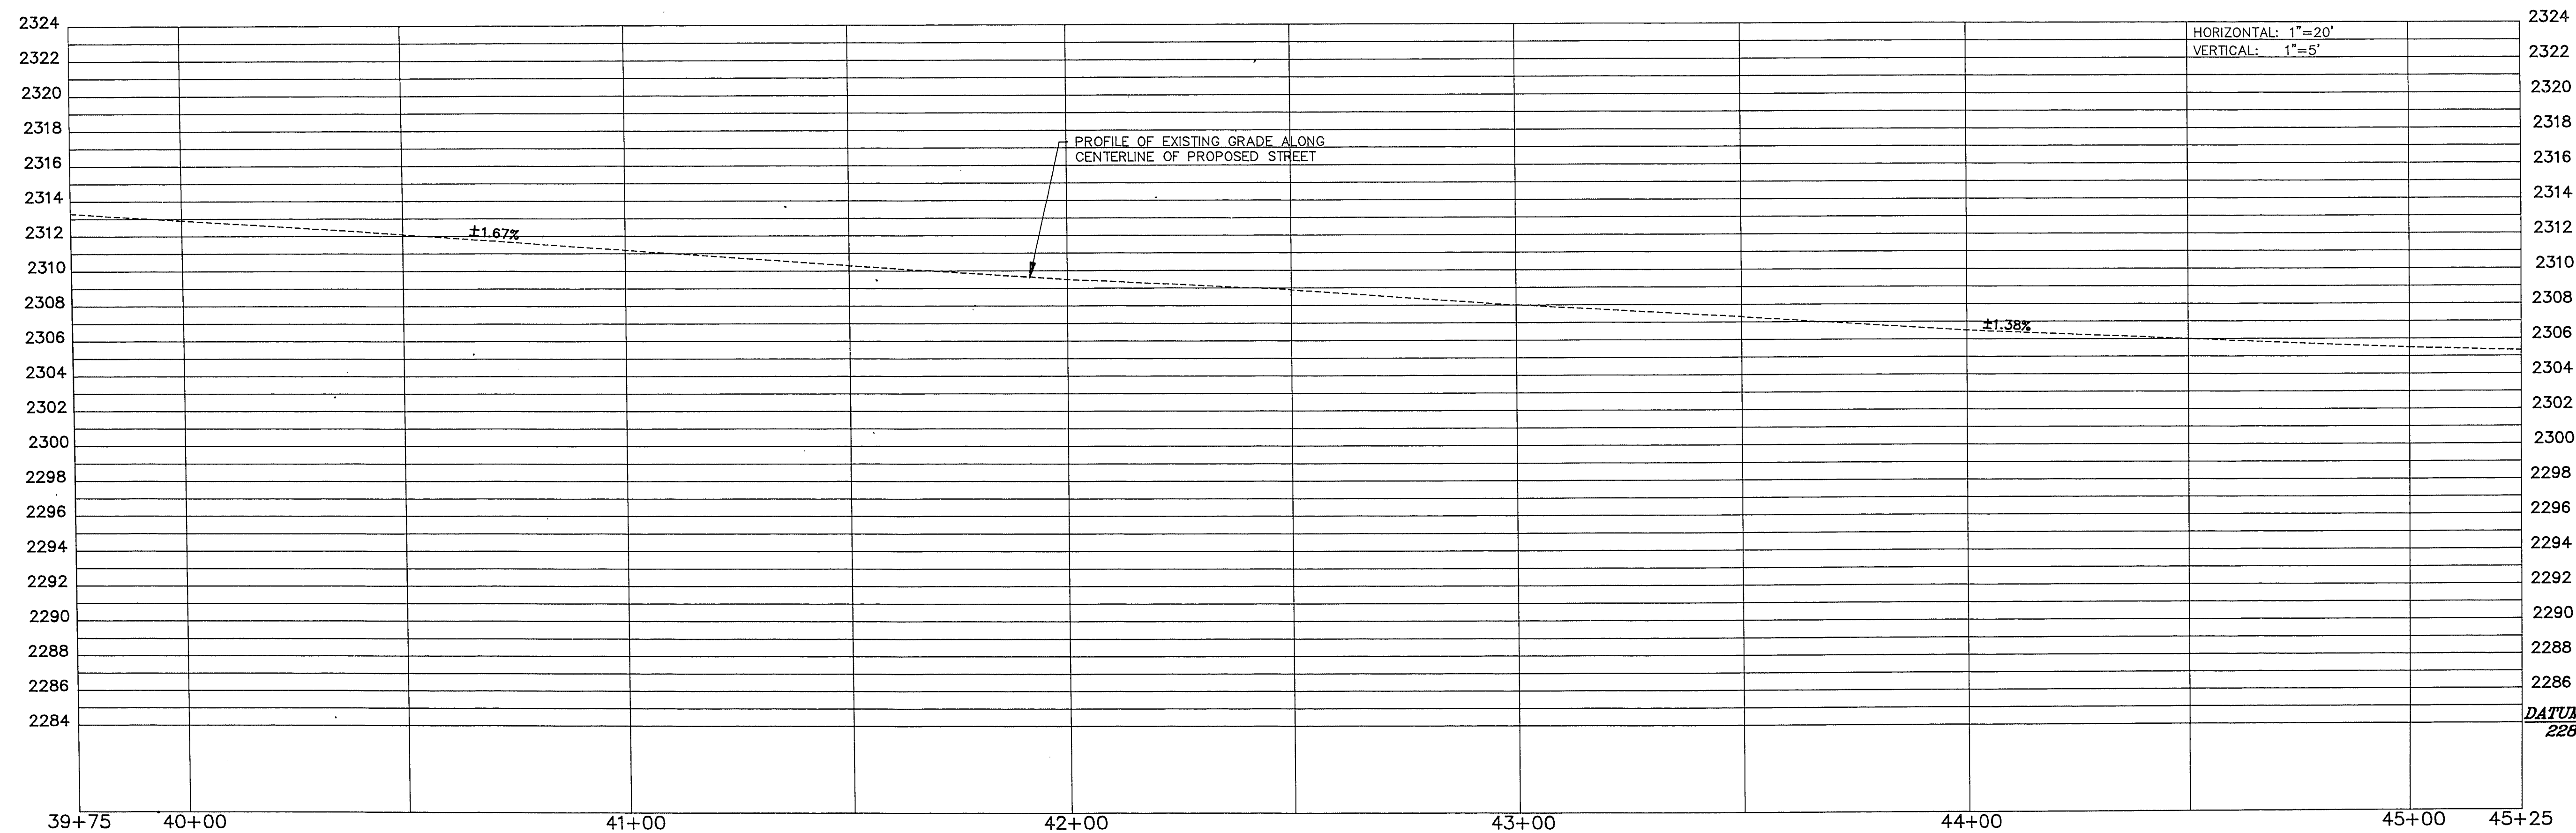


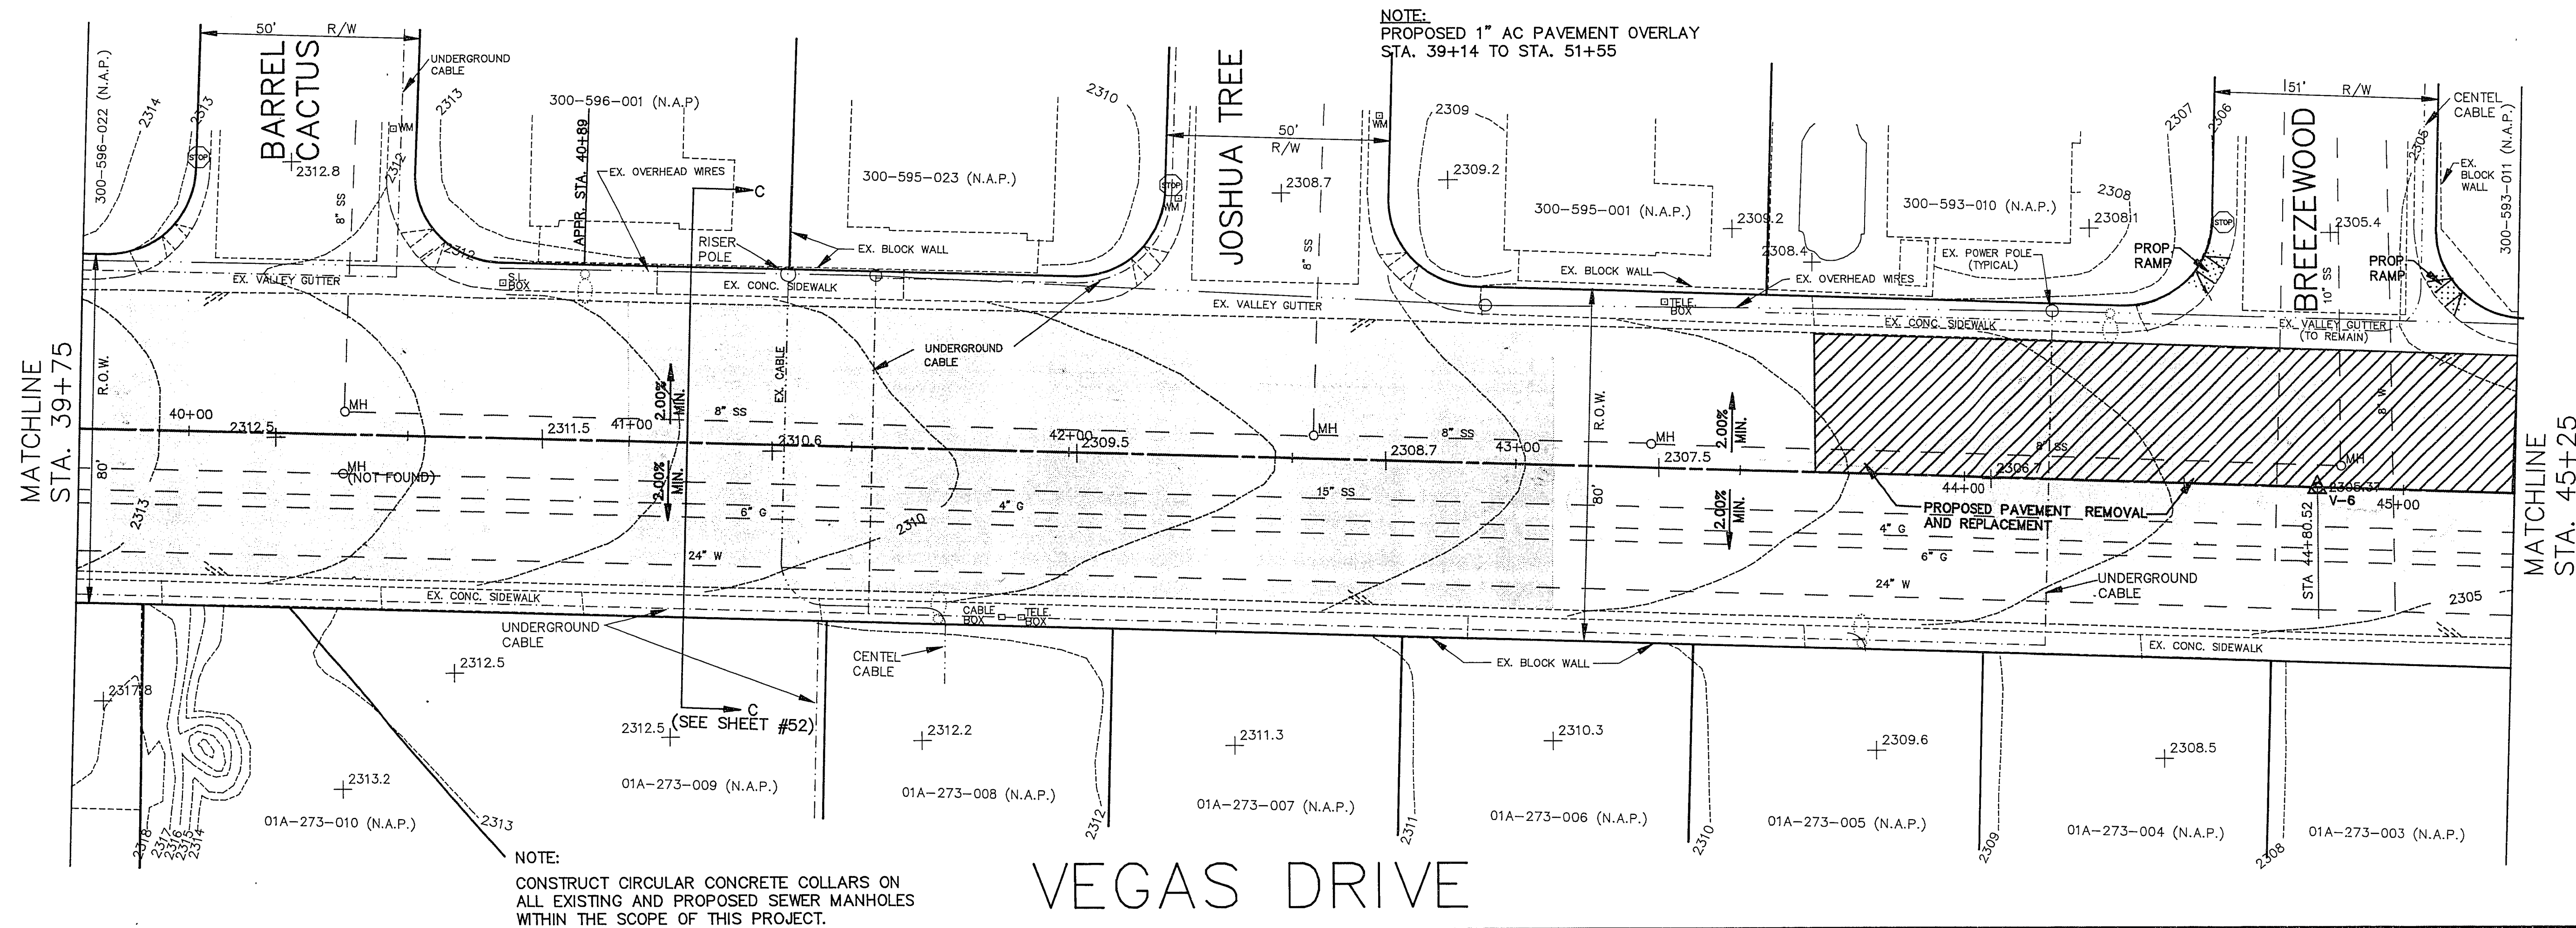

NOT FOR CONSTRUCTION

CASHAN

844 EAST SAHARA
LAS VEGAS, NEVADA 89104
(702) 735-7895
FAX (702) 735-3190

LAND SURVEYING
CIVIL ENGINEERING
STRUCTURAL ENGINEERING
FORENSIC ENGINEERING

**VEGAS DRIVE
STREET REHABILITATION
CITY OF LAS VEGAS
NEVADA**

PROJECT TITLE:

APPROVAL:

REVISION:

DATE:

NO.

SEAL:

DATE
OCTOBER 28, 1991

JOB NO.
90-850

SCALE
1"=20'

DRAWN
D.P.W.

DESIGNED
B.P.T.

CHECKED
E.J.F.

SHEET

27-3-180