


N 1/4
SEC. 21

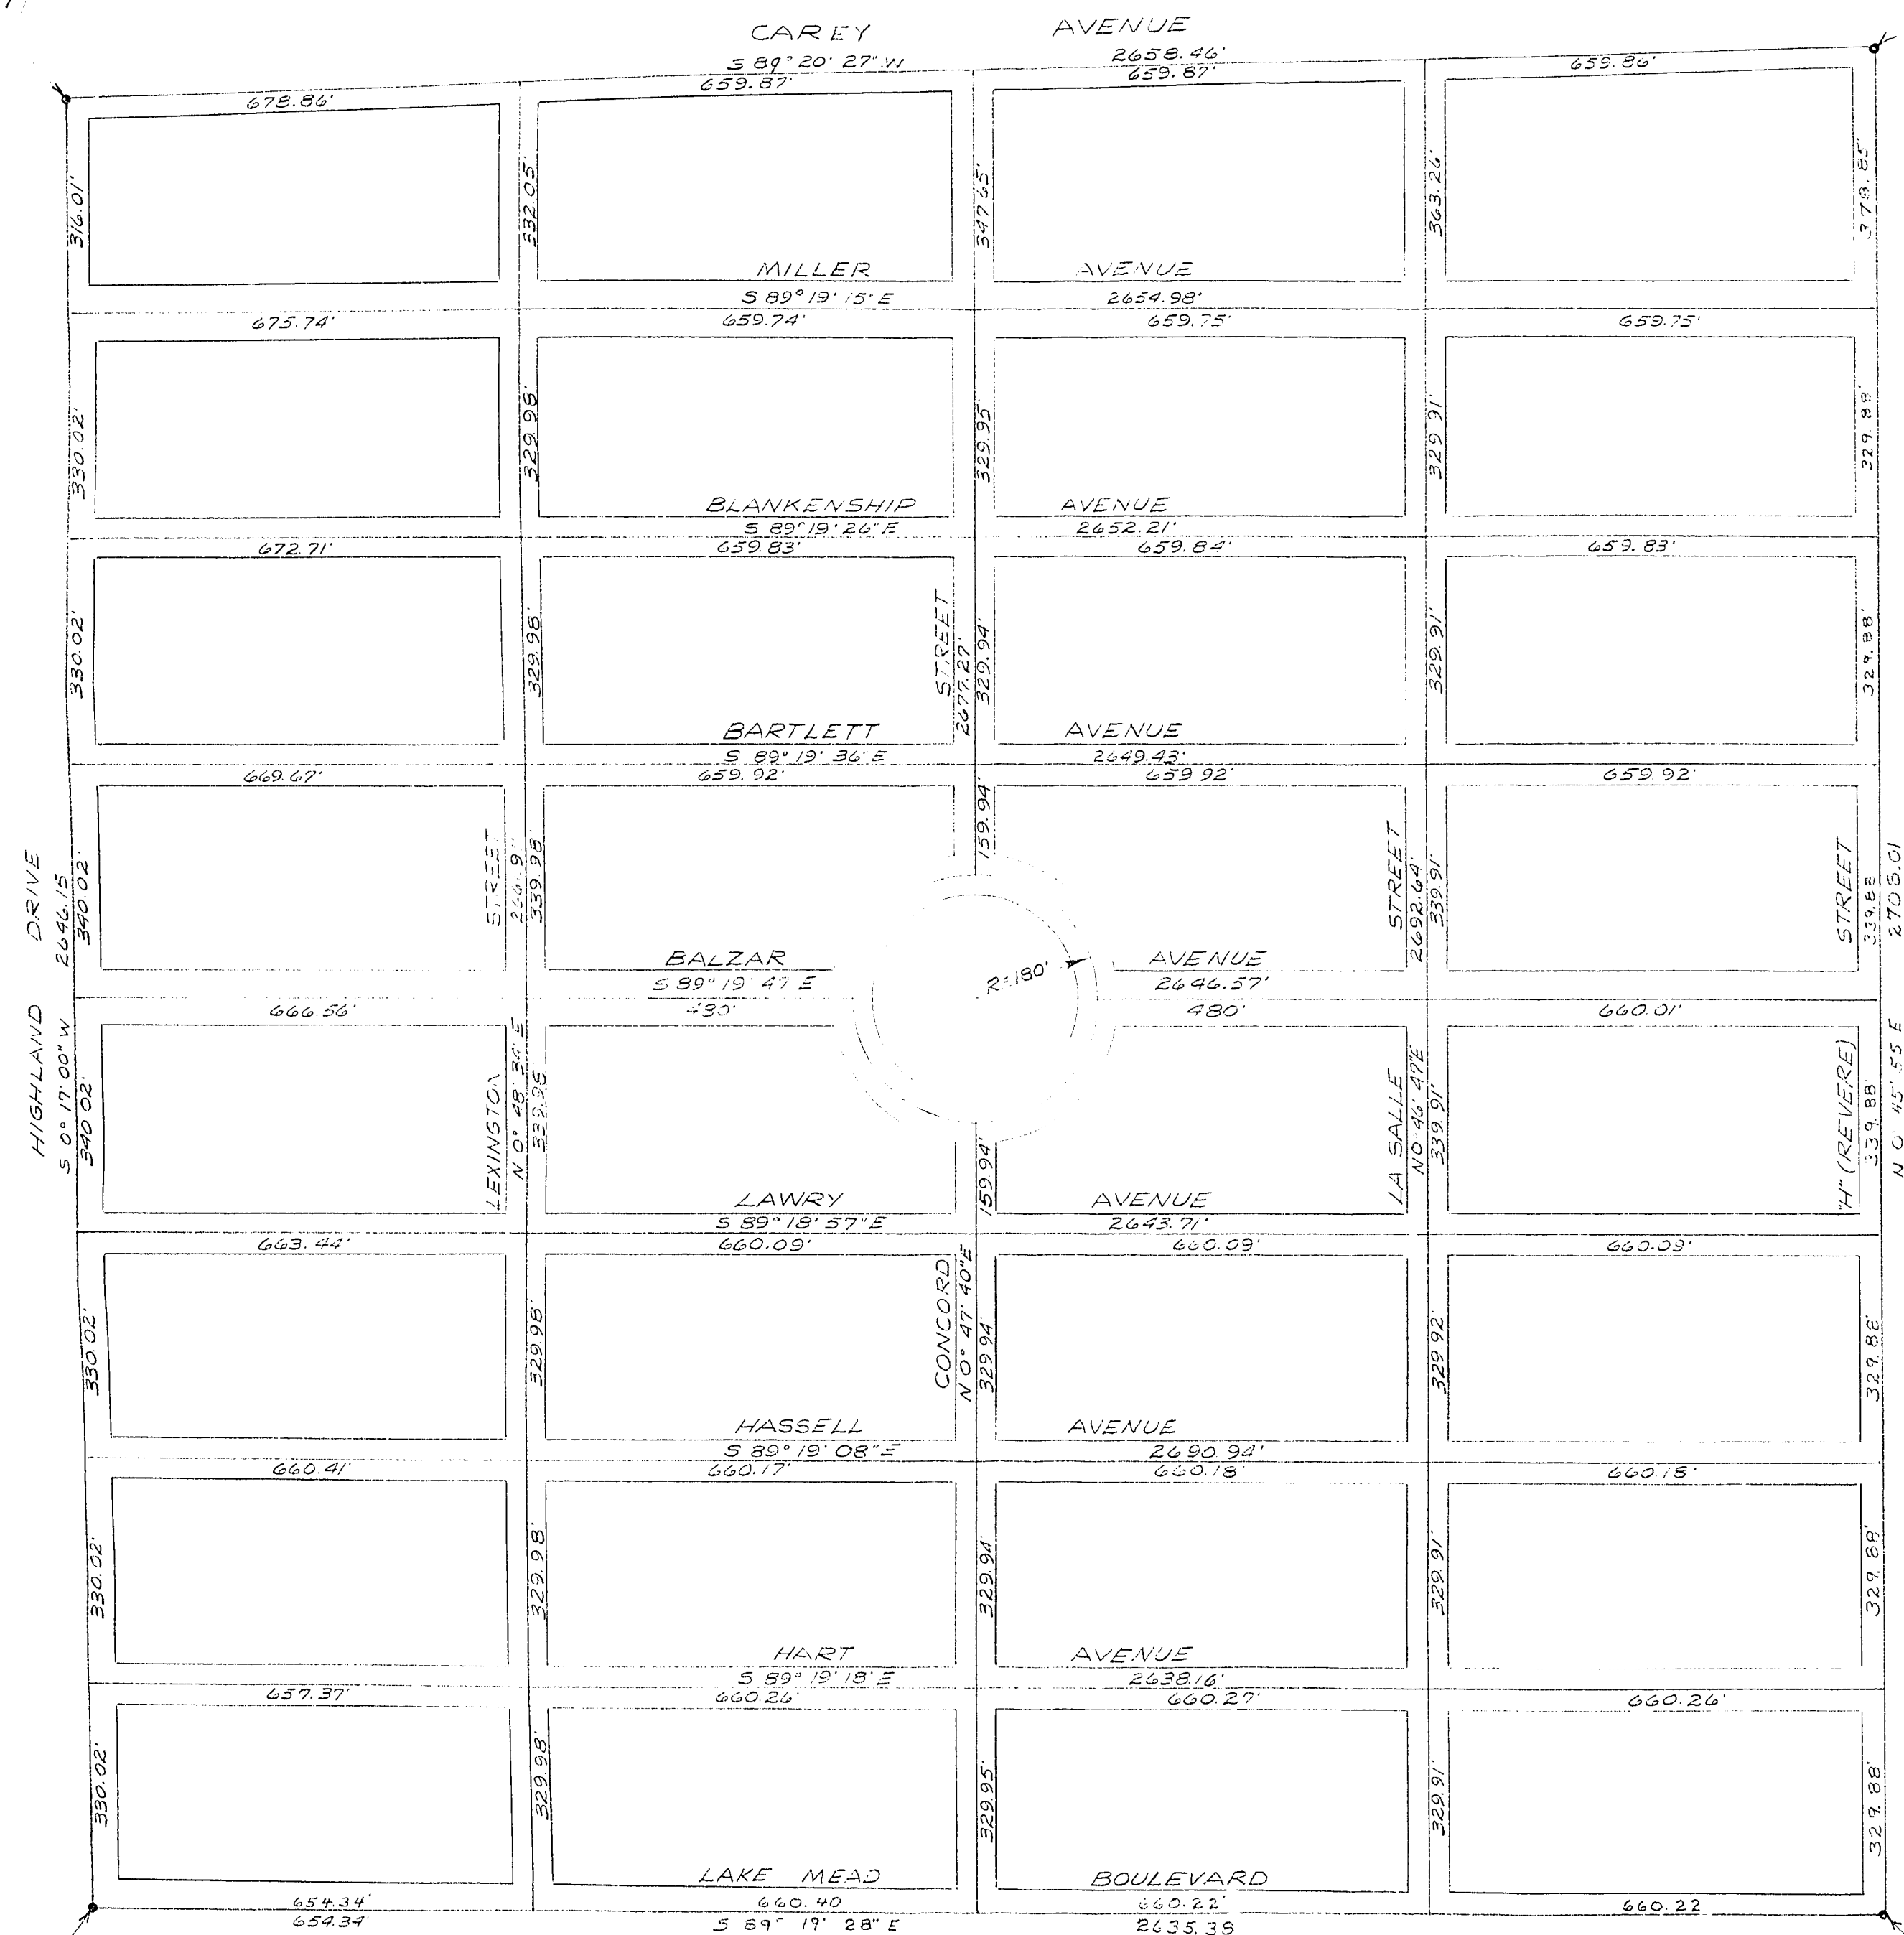


BOUNDARY MAP
SCALE 1"=200'

NE 1/4
SEC. 21

The Northeast Quarter (NE $\frac{1}{4}$) of Section 21, Township 20 South, Range 61 East, M.D.B.&M., in the County of Clark, State of Nevada, said Northeast Quarter (NE $\frac{1}{4}$) being more particularly described as follows:

TRUE POINT OF BEGINNING COMMENCING at the Northeast corner of said Section 21, thence South 89° 20' 27" West along the North line of said Section 21, a distance of 2659.46 feet to the Northwest corner of the Northeast Quarter (NE $\frac{1}{4}$) of said Section 21; thence South 00° 17' 00" West along the West line of the Northeast Quarter (NE $\frac{1}{4}$), a distance of 2646.15 feet to the Southwest corner of the Northeast Quarter (NE $\frac{1}{4}$) of said Section 21; thence South 89° 19' 23" East along the South line of the Northeast Quarter (NE $\frac{1}{4}$) of said Section 21, a distance of 2635.38 feet to the Southeast corner of the Northeast Quarter (NE $\frac{1}{4}$) of said Section 21; thence North 00° 45' 55" East along the East line of said Section 21, a distance of 2700.01 feet to the TRUE POINT OF BEGINNING.

LEGAL DESCRIPTION

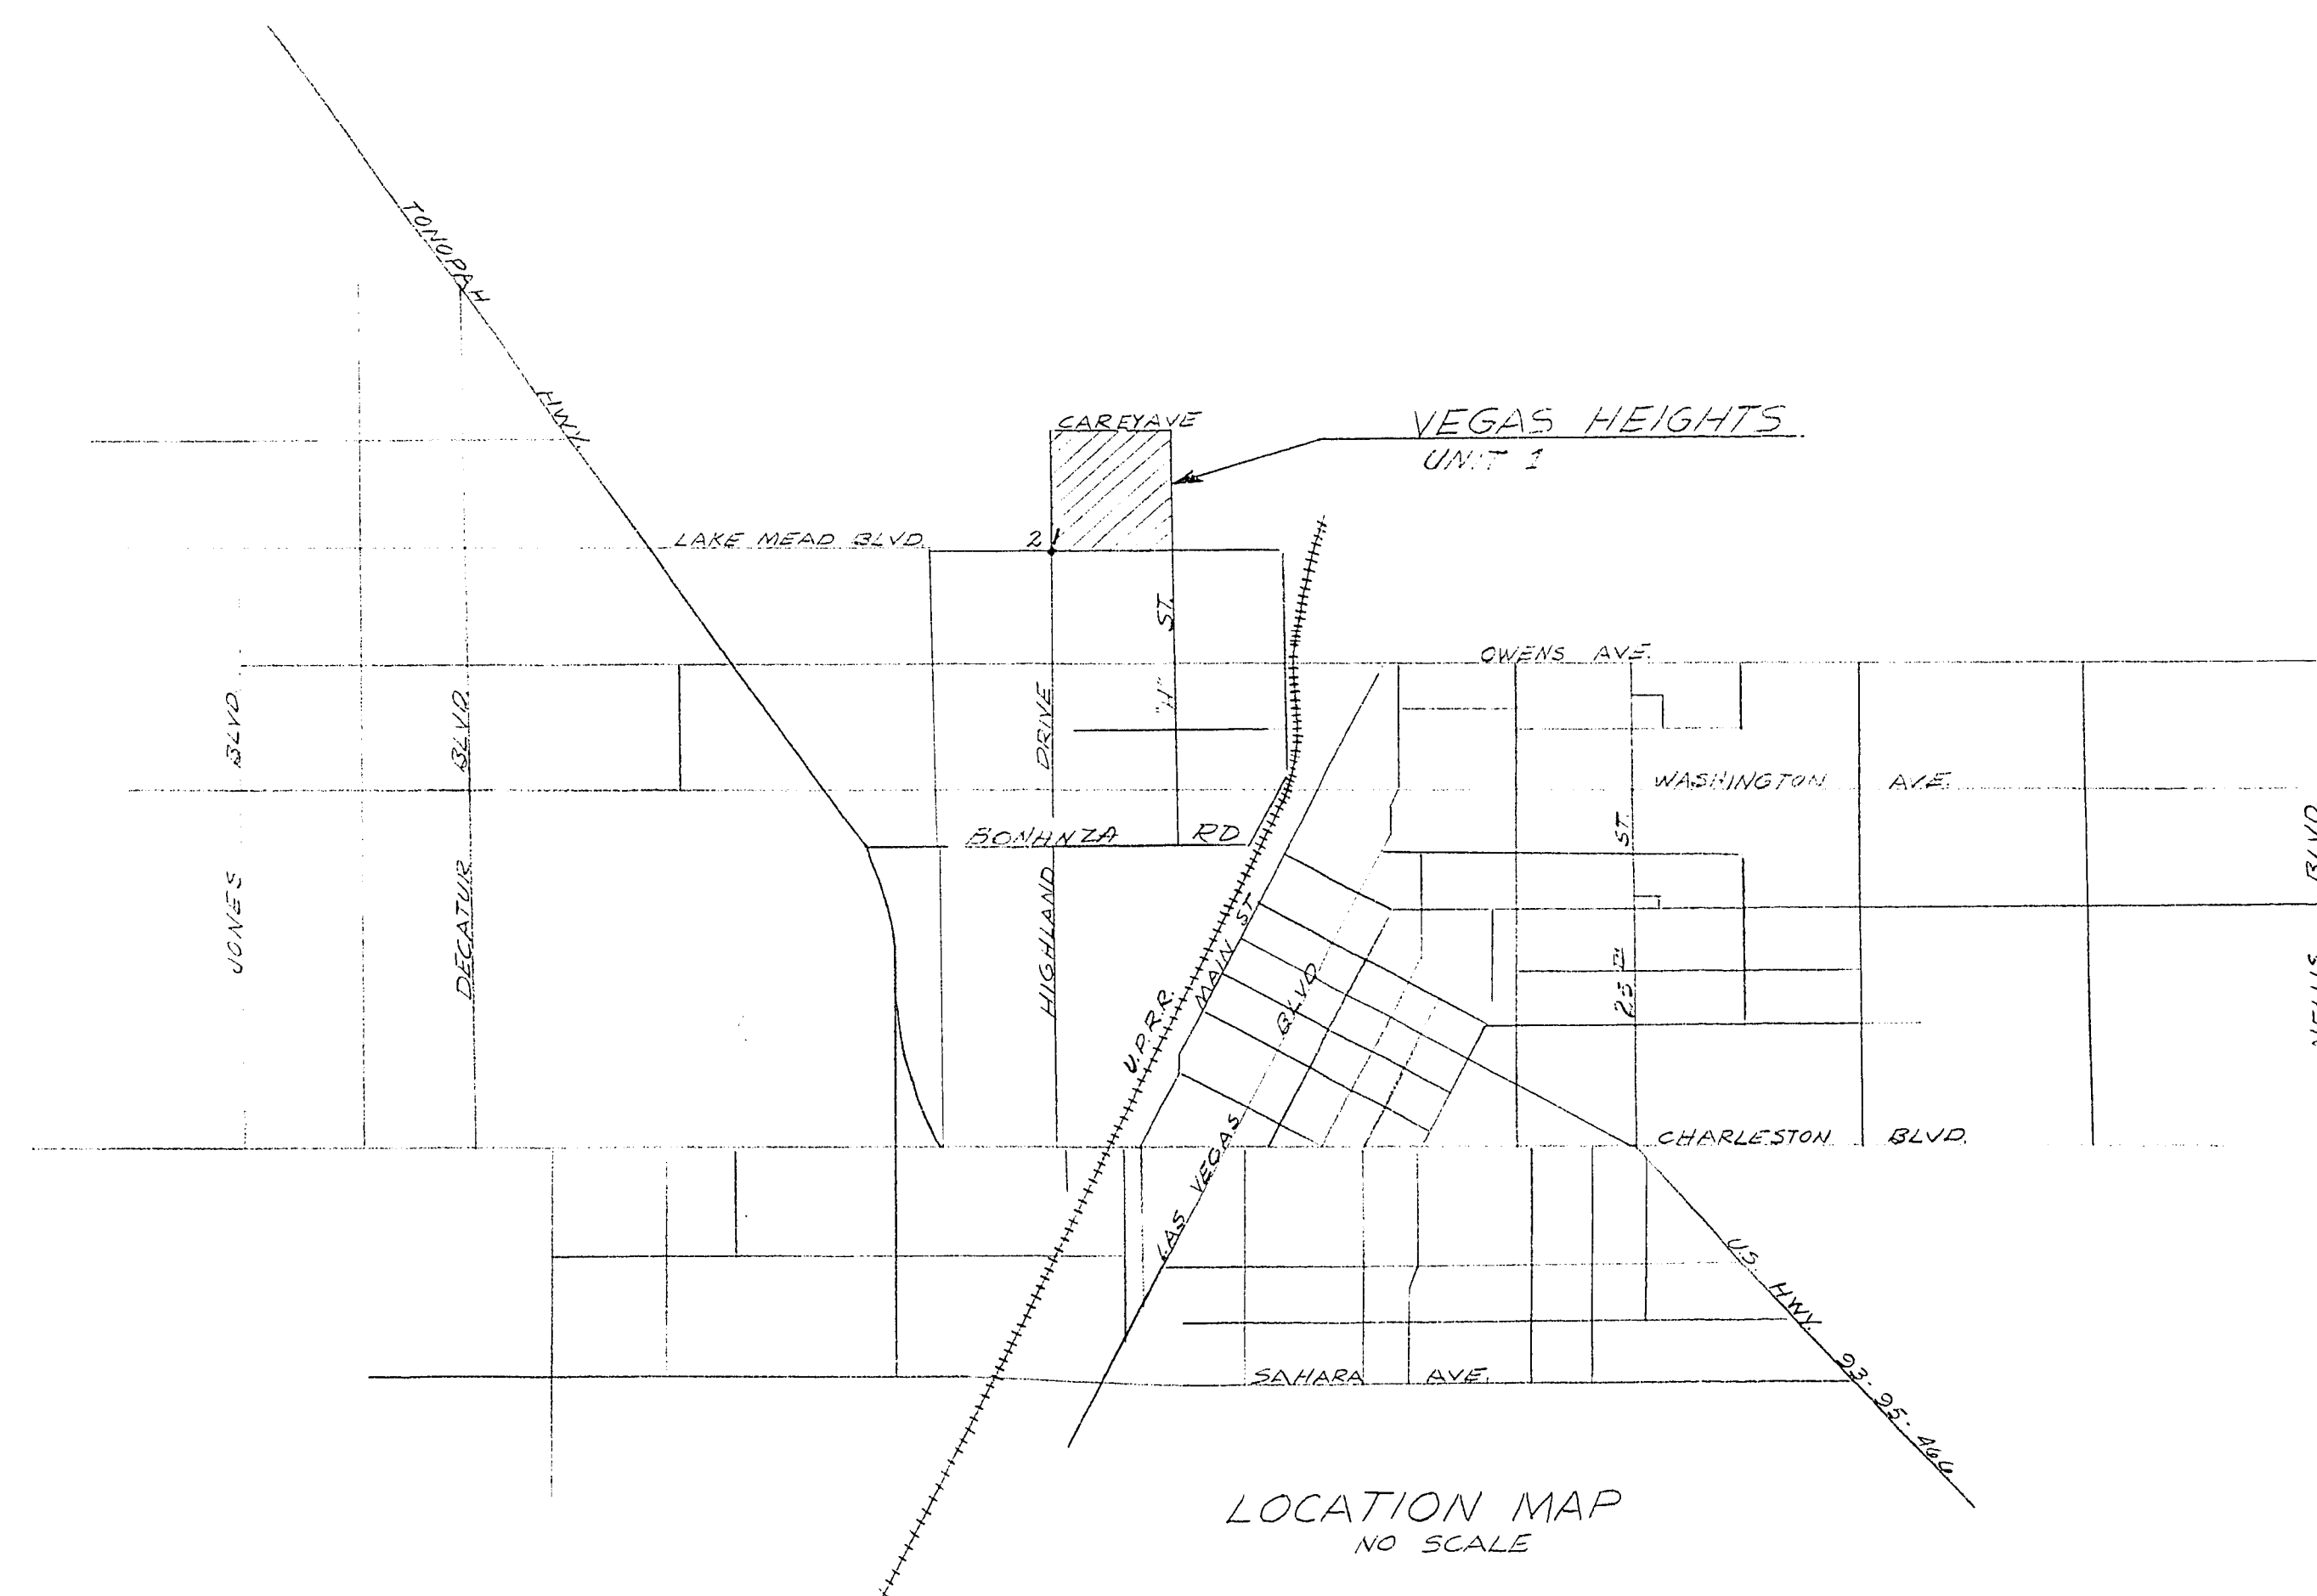

LOCATION MAP
NO SCALE

S.A.D. 467 307-V81

CITY OF LAS VEGAS NEVADA
ENGINEERING DEPT.

VEGAS HEIGHTS
LOCATION & BOUNDARY MAP

DES.	DATE	SC. (H)
DES. FROM: CLOSURE SURVEY		SC. (H)
DR. NELSON	11-19-64	F.BK. NO.
CKD. SKEET	11-23-64	P.L.O. NO.
APPROVED BY CITY ENGR.	2-3-65	DRAWING NO.

CONTRACT
DRAWING
JUNE 7 1965

APPROVED BY CITY ENGR.
R. P. S. S.

UNIT "I" SHEET 1 OF 4 307-V81