


12-1-21

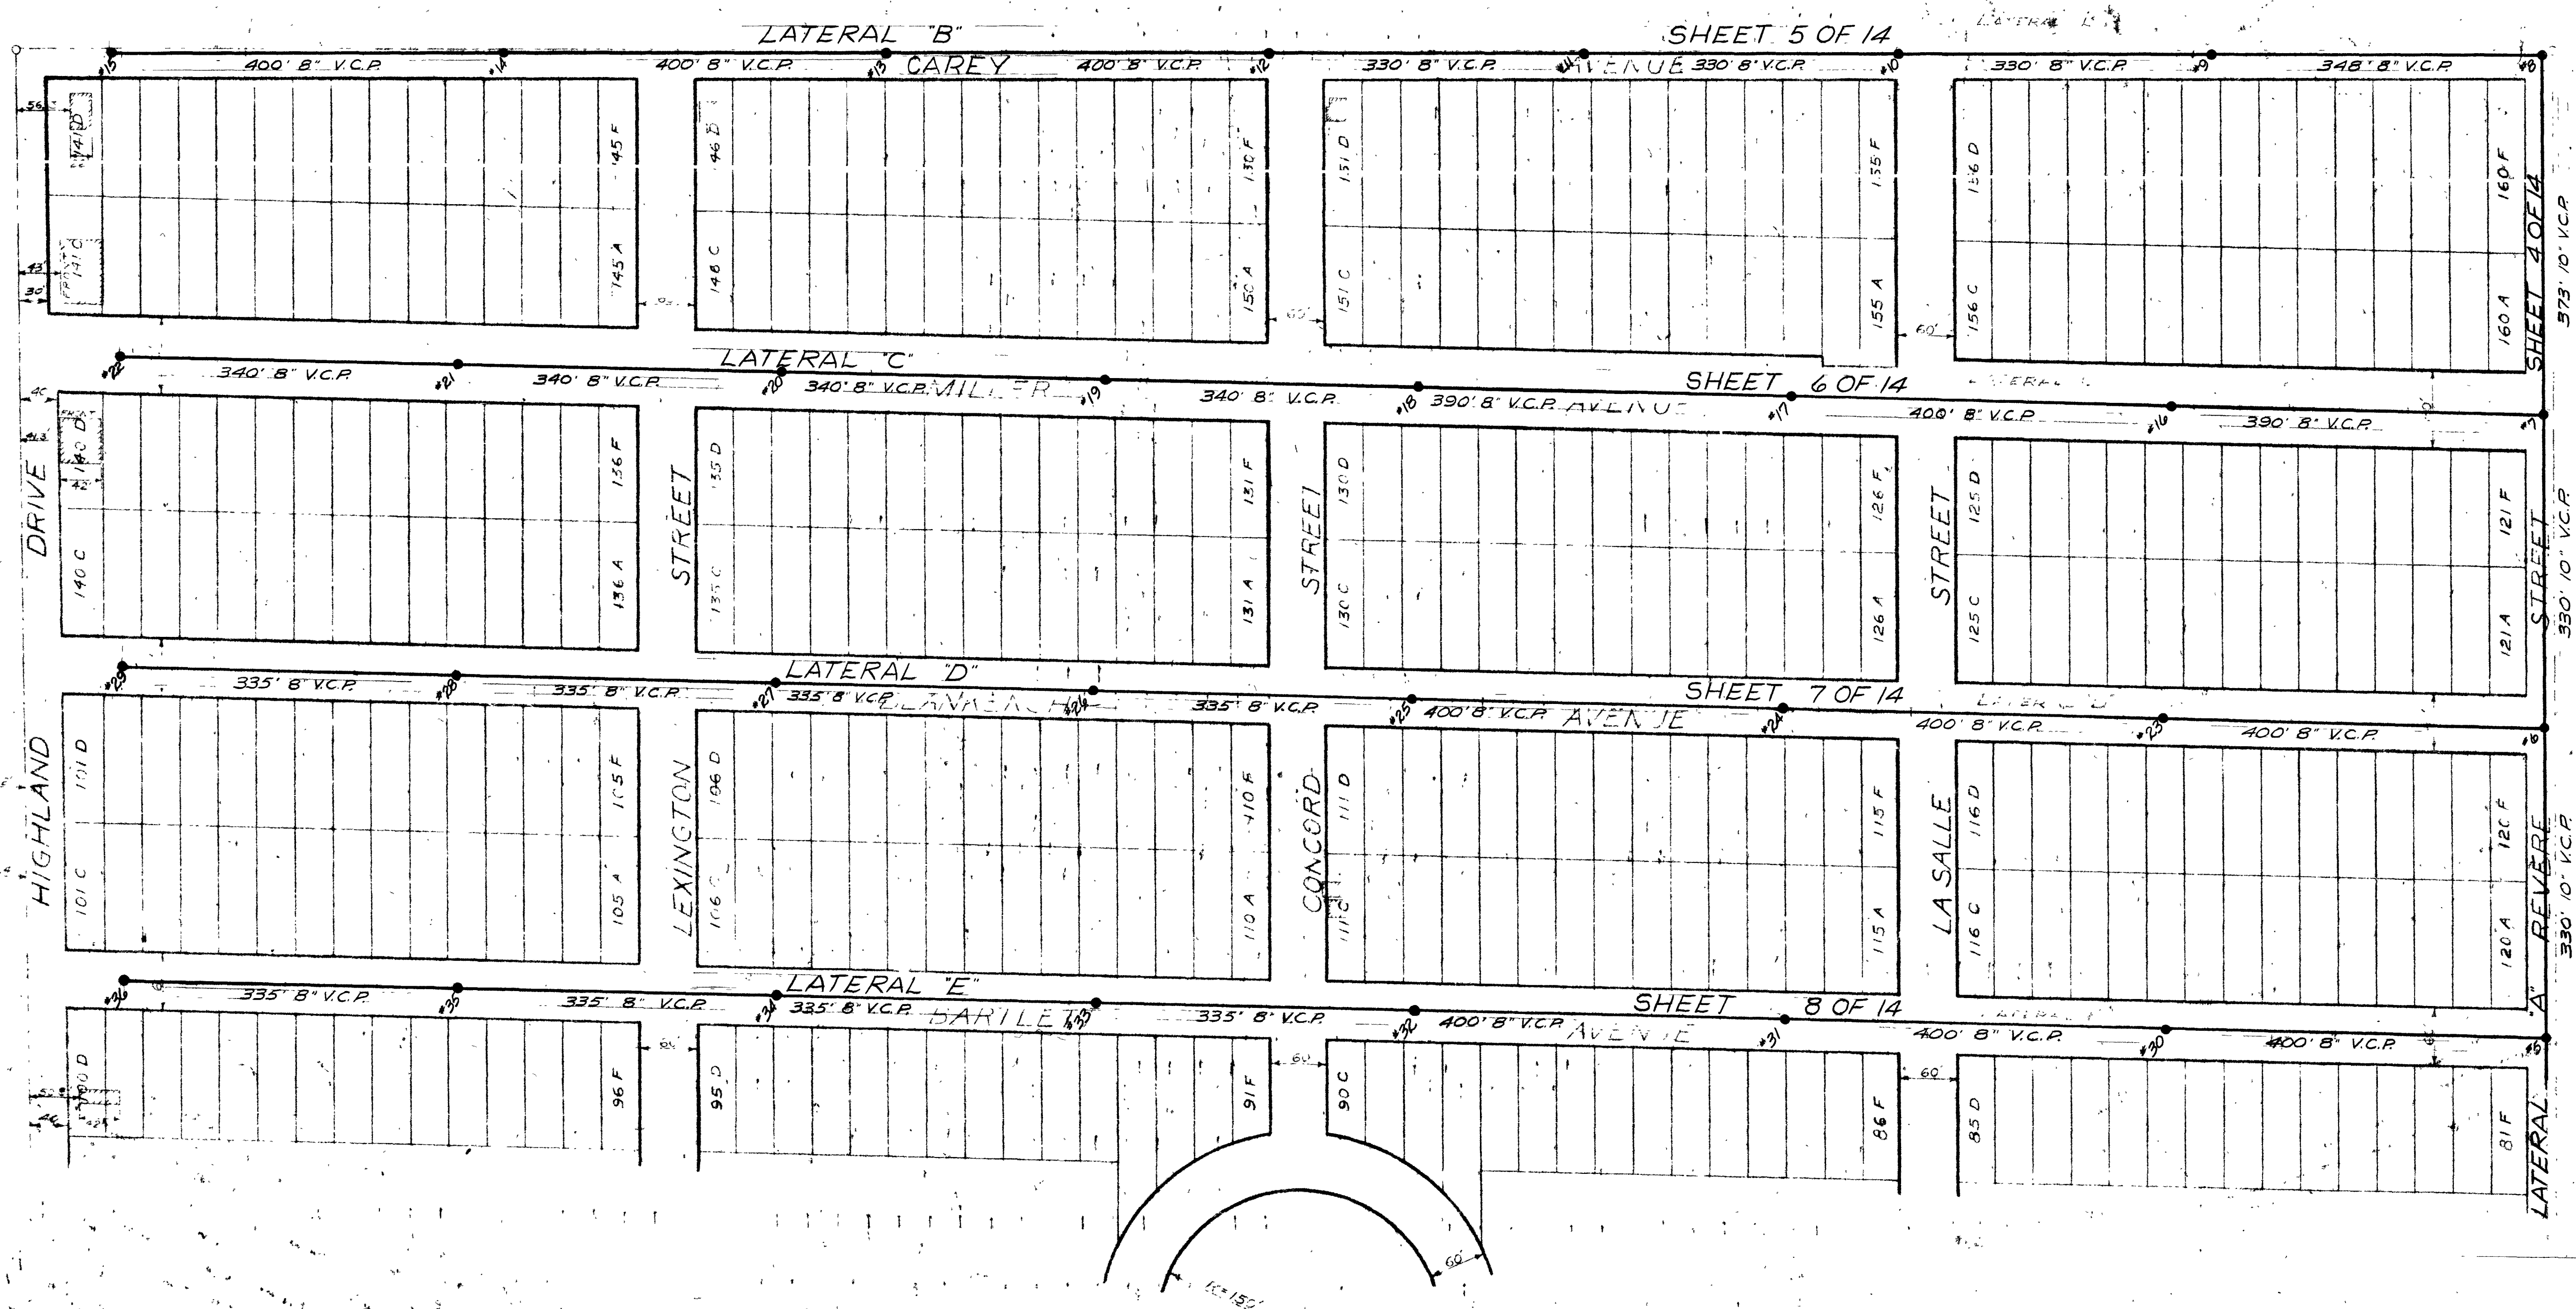

APPROVED BY R.D. Antea 11-23-60
S.U.P.T. OF SANITATION DATE

S.A.D. 467 307-V81

CITY OF LAS VEGAS NEVADA
ENGINEERING DEPT.


VEGAS HEIGHTS S.A.D.
OVERALL SANITARY SEWER PLAN

REV.	BY	DATE
1	W.F.	11-18-60
2	W.F.	11-18-60
3	W.F.	11-18-60
4	W.F.	11-18-60
5	W.F.	11-18-60

DATE	SC. NO.
11-18-60	307-V81
11-18-60	307-V81
11-18-60	307-V81
11-18-60	307-V81

CONTRACT
DRAWING
JUNE 7 1965
FEB 3 1965

UNIT 1 SHEET 2 OF 14

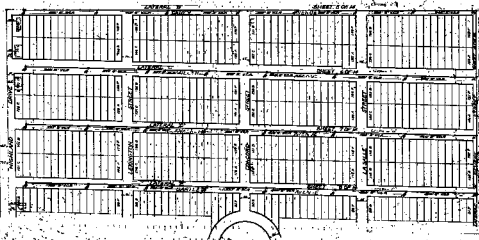

CITY OF LAS VEGAS NEVADA
ENGINEERING MAP
VEGAS HEIGHTS E.A.L.
STANDARD SANITARY SEWER PLAN