


CITY OF NORTH LAS VEGAS
CITY OF LAS VEGAS

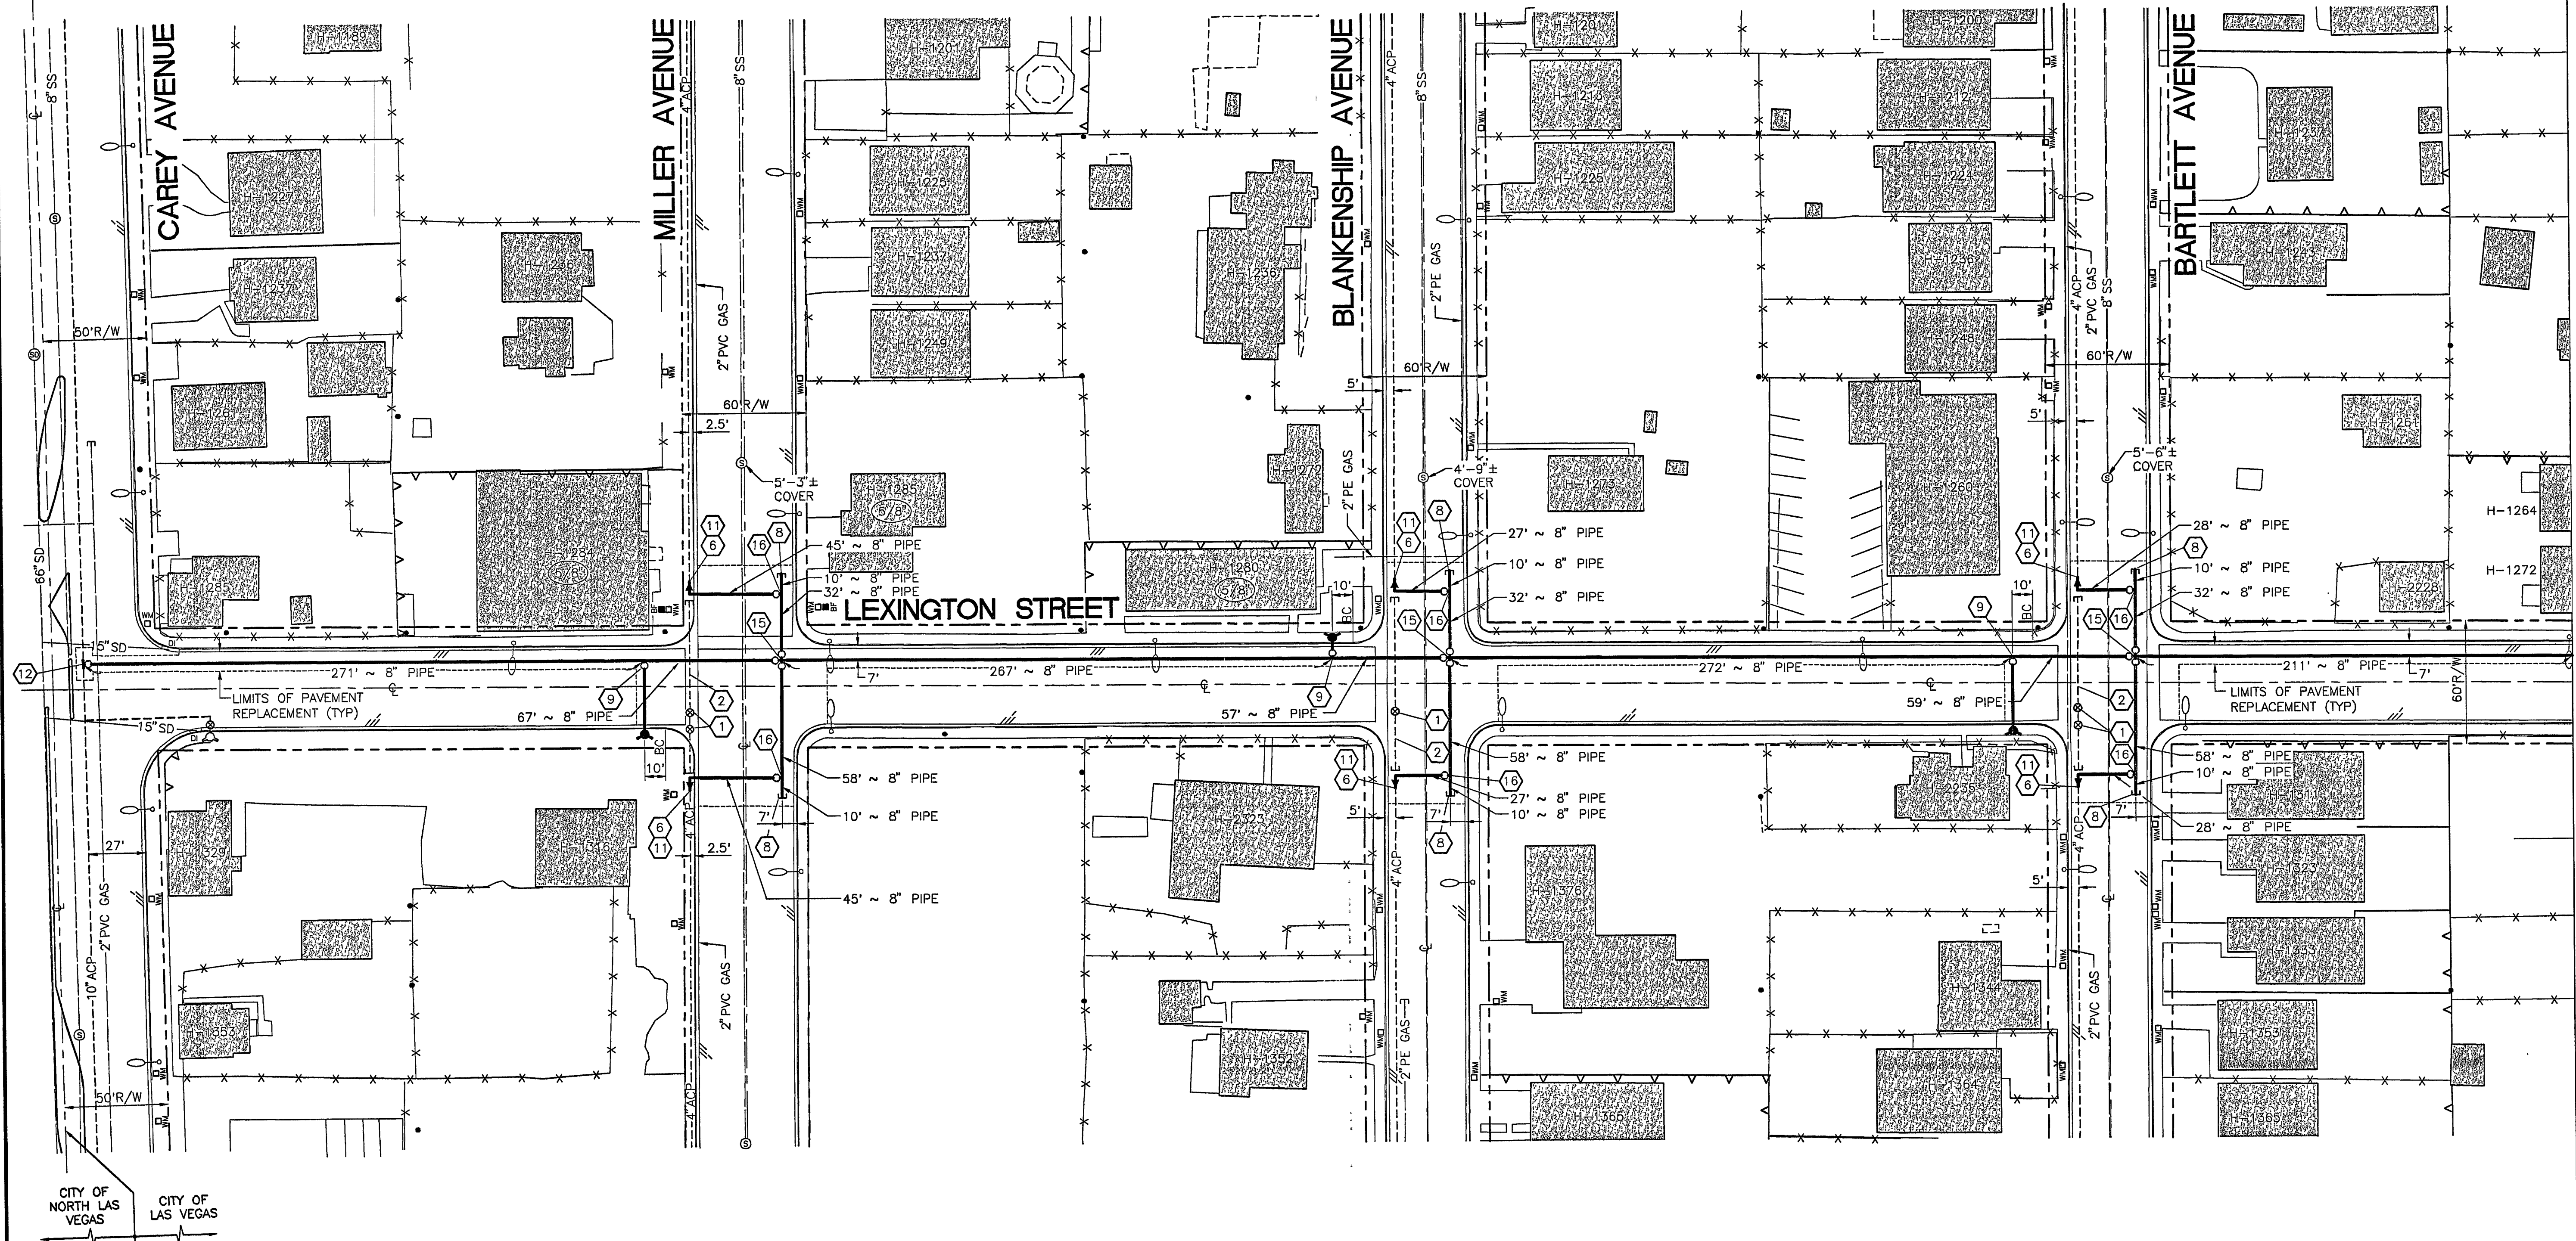

CITY OF NORTH LAS VEGAS
CITY OF LAS VEGAS

NOTE:
CONTRACTOR SHALL BORE NEW PIPELINES UNDER EXISTING CONCRETE VALLEY GUTTERS AS REQUIRED. CONTRACTOR SHALL REMOVE AND REPLACE EXISTING CONCRETE VALLEY GUTTERS FROM SPANDREL TO SPANDREL WHEN EXISTING WATER VALVES TO BE ABANDONED ARE LOCATED WITHIN EXISTING CONCRETE VALLEY GUTTERS OR DAMAGE OCCURS DURING THE INSTALLATION OF NEW PIPELINES (TYP).

FOR CONSTRUCTION NOTES SEE DWG NO. G2


CAUTION TO CONTRACTOR:

THE CONTRACTOR SHALL BE RESPONSIBLE TO INVESTIGATE AND VERIFY THE ACTUAL LOCATION AND DEPTH OF ALL EXISTING UNDERGROUND FACILITIES AT LEAST 48 HOURS IN ADVANCE OF THE PERFORMANCE OF ANY WORK.

CITY OF LAS VEGAS

Call before you Dig
OVERHEAD
1-702-593-0111 1-800-227-2800

CLV DWG # **565-A27**

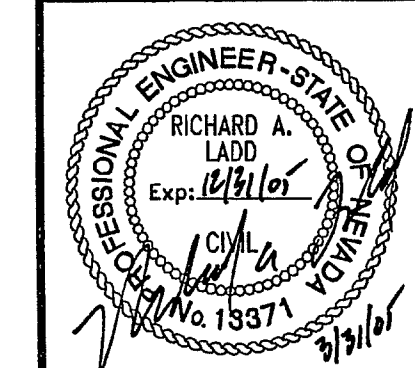

CONTRACT NUMBER
C1138
DRAWING NUMBER C3
SHEET 8 OF 12

VEGAS HEIGHTS WATER SYSTEM IMPROVEMENTS

LEXINGTON STREET
CAREY AVENUE TO BARTLETT AVENUE

VERIFY SCALE
1/2" = 0' 1/2"
1" = 0' 1"
BAR REPRESENTS ONE AND ONE-HALF INCHES ON ORIGINAL

SCALE
1" = 40'

REVISIONS:
DRAWN BY: CHRISTOPHER BLANK 3/25/04
CHECKED BY: RICHARD A. LADD 3/25/04
RECOMMENDED BY: MICHAEL P. REAGO DATE
ACCEPTED BY: PETER J. JAUCH DATE

LAS VEGAS VALLEY WATER DISTRICT
1001 S. VALLEY BOULEVARD
LAS VEGAS, NEVADA 89103
(702) 807-2000

