


735-101

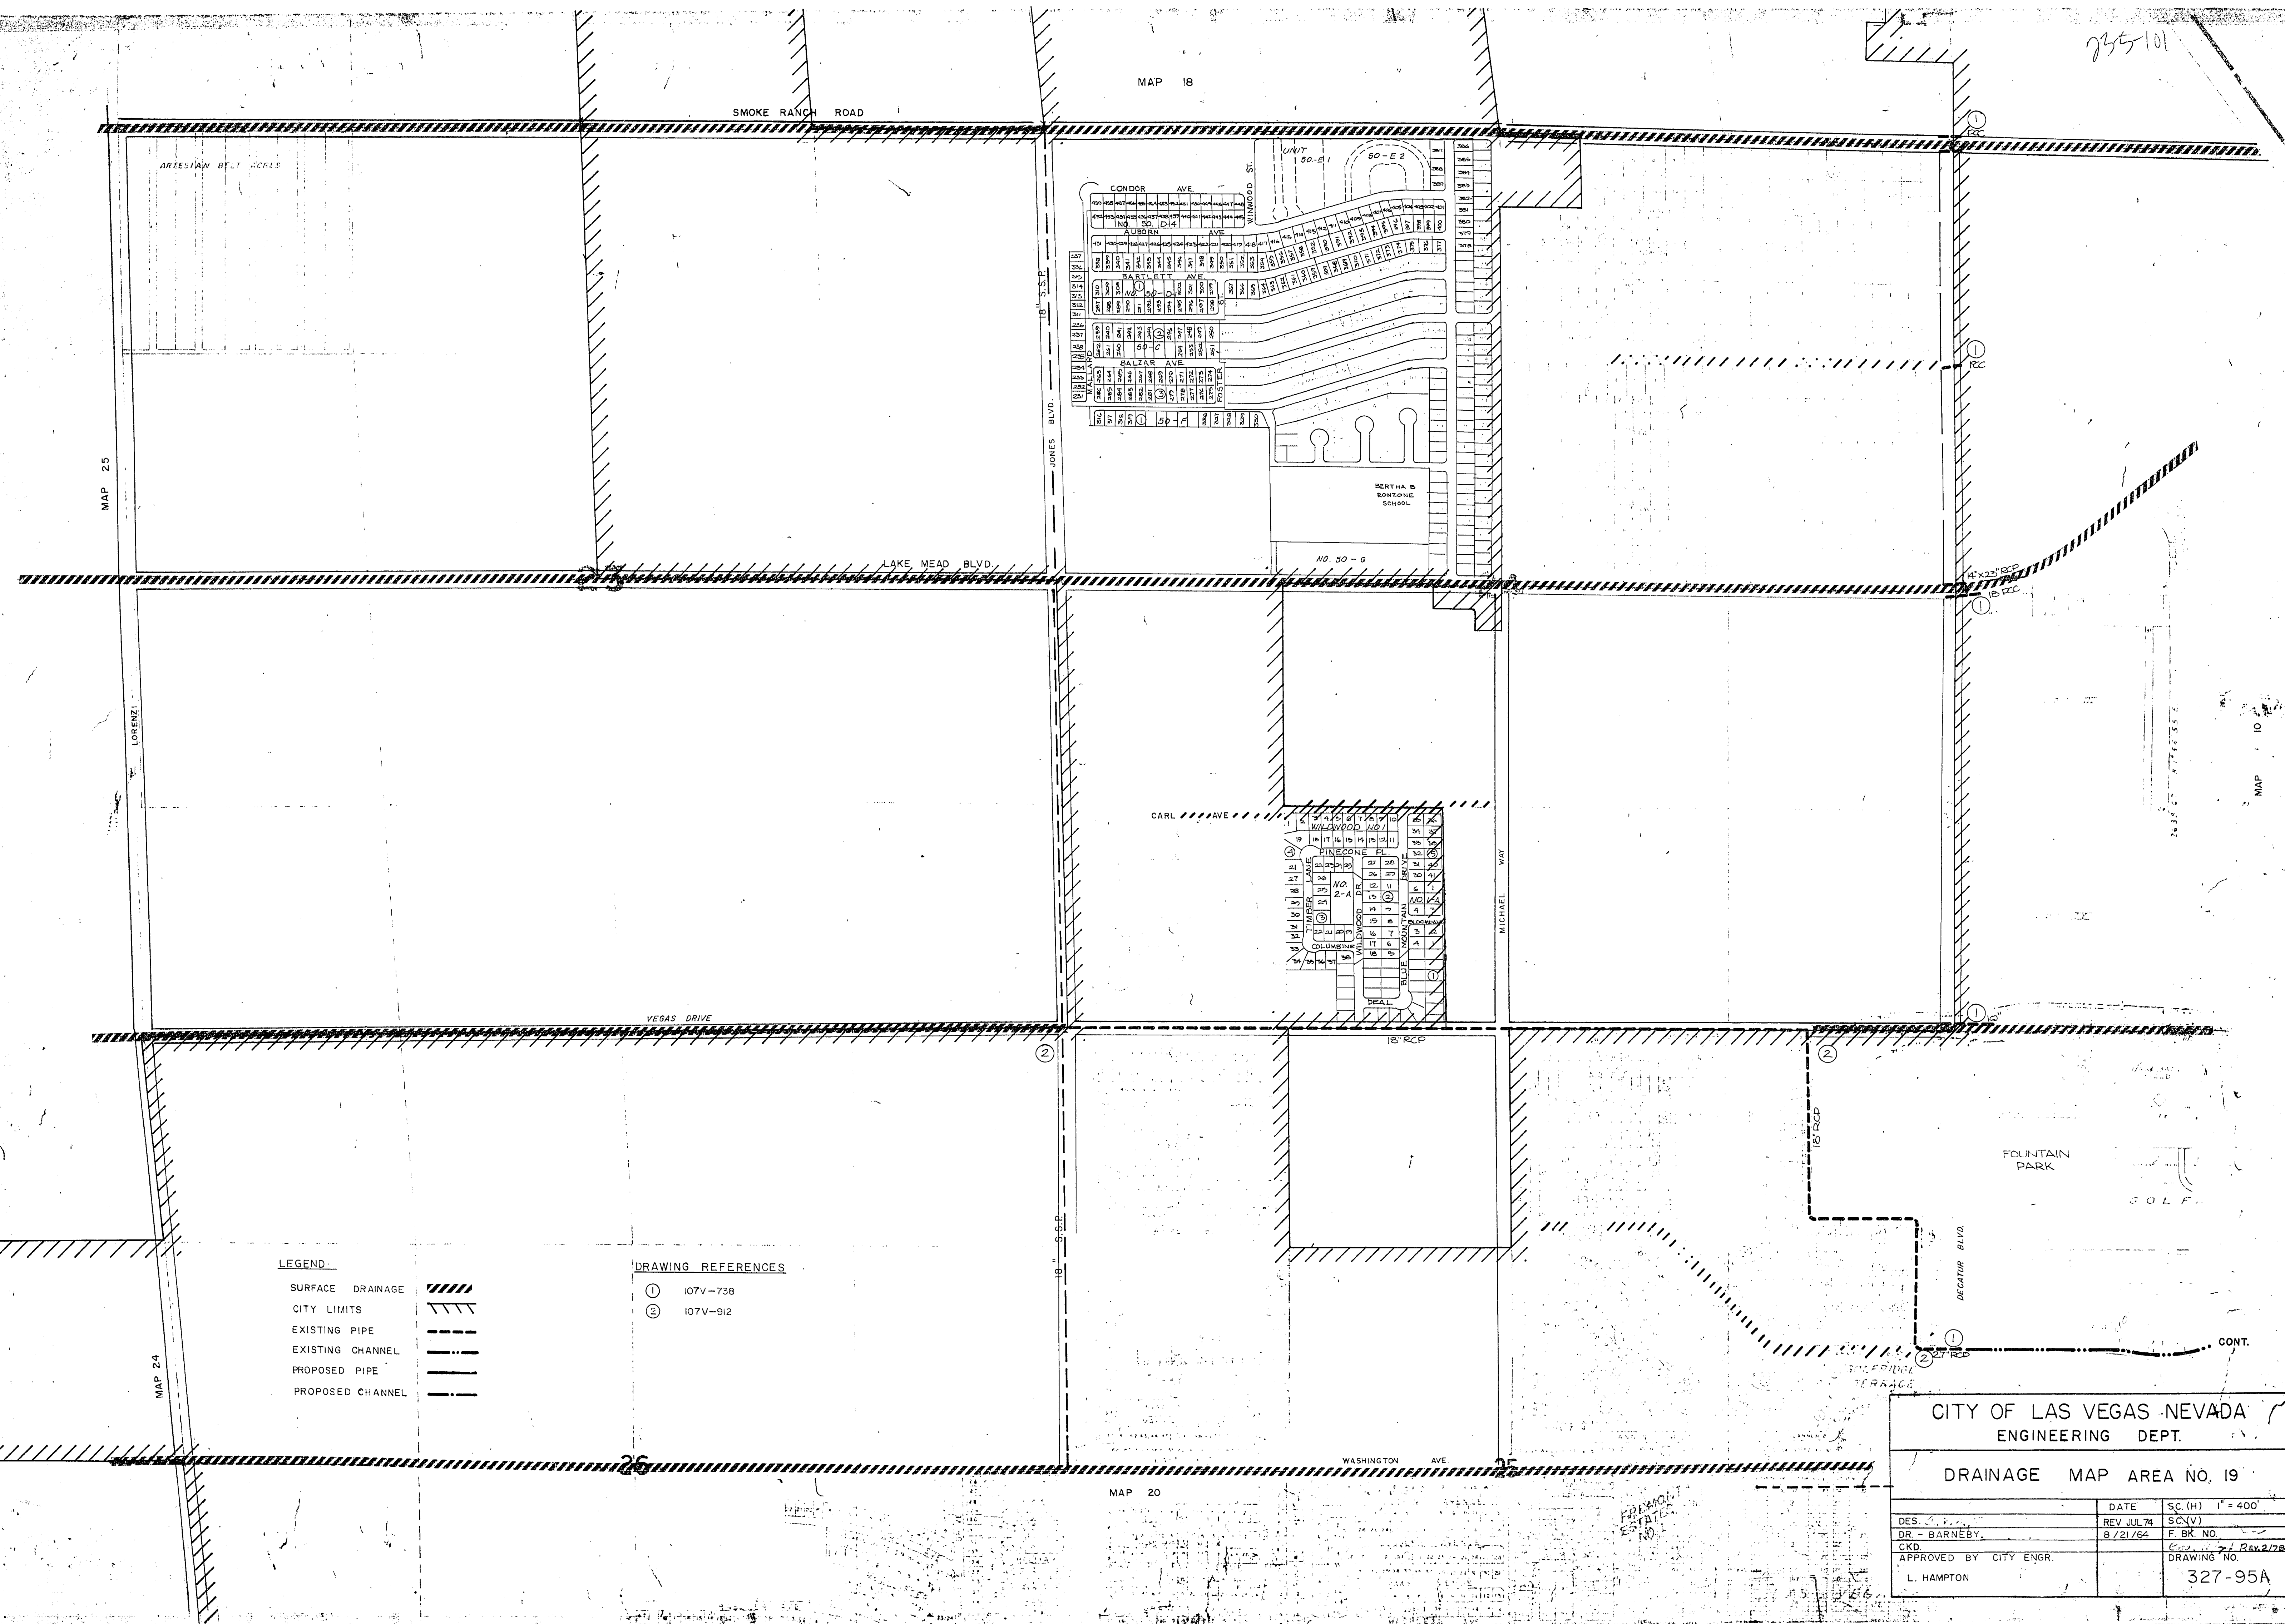

- LEGEND
- SURFACE DRAINAGE
 - CITY LIMITS
 - EXISTING PIPE
 - EXISTING CHANNEL
 - PROPOSED PIPE
 - PROPOSED CHANNEL

- DRAWING REFERENCES
- ① 107V-738
 - ② 107V-912

CITY OF LAS VEGAS - NEVADA		
ENGINEERING DEPT.		
DRAINAGE MAP AREA NO. 19		
DES. DATE	DATE	SC. (H) 1" = 400'
DR - BARNEY	REV. JUL 74	SC(V)
CKD	8/21/64	F. BK. NO.
APPROVED BY CITY ENGR.		Rev. 2/78
L. HAMPTON		DRAWING NO.
		327-95A