


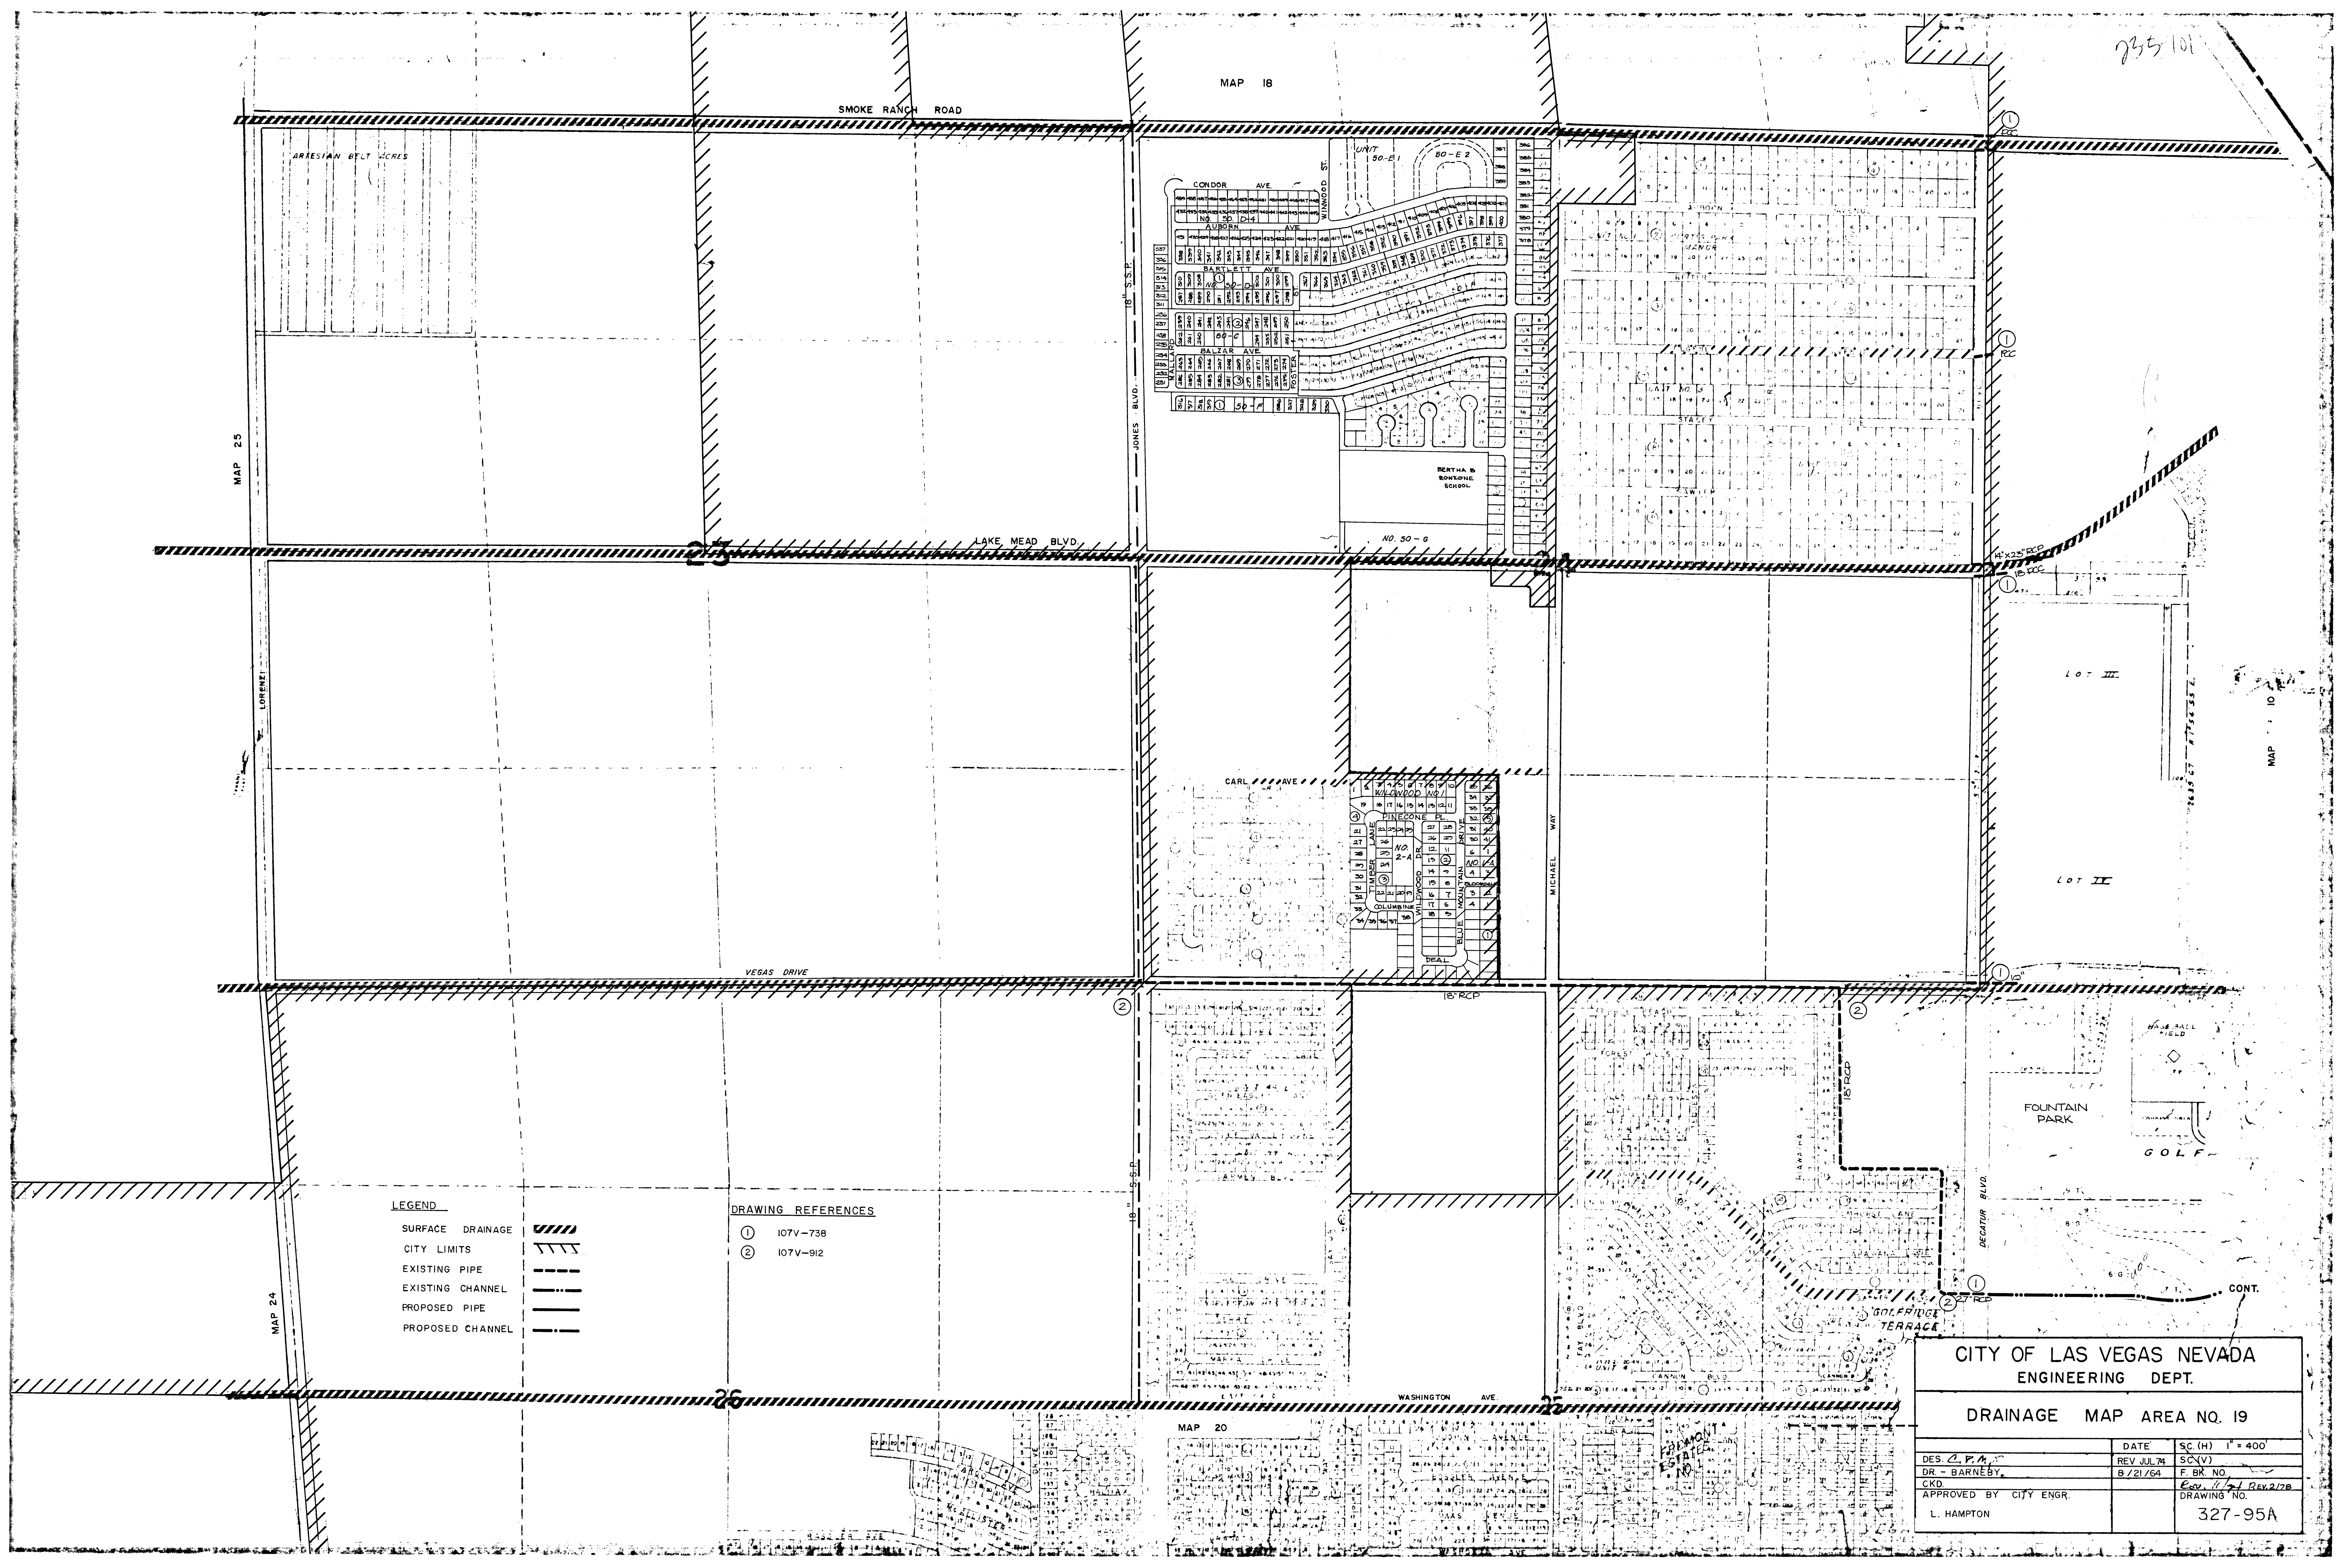

- LEGEND**
- SURFACE DRAINAGE
 - CITY LIMITS
 - EXISTING PIPE
 - EXISTING CHANNEL
 - PROPOSED PIPE
 - PROPOSED CHANNEL

- DRAWING REFERENCES**
- ① 107V-738
 - ② 107V-912

CITY OF LAS VEGAS NEVADA ENGINEERING DEPT.			
DRAINAGE MAP AREA NO. 19			
DES. <i>A.P.A.</i>	DATE	SC (H)	1" = 400'
DR. <i>BARNÉBY</i>	REV JUL 74	SC (V)	
CKD	8/21/74	F. BK. NO.	
APPROVED BY CITY ENGR.		Rev. 10/74 Rev 2/78	
L. HAMPTON		DRAWING NO.	327-95A