
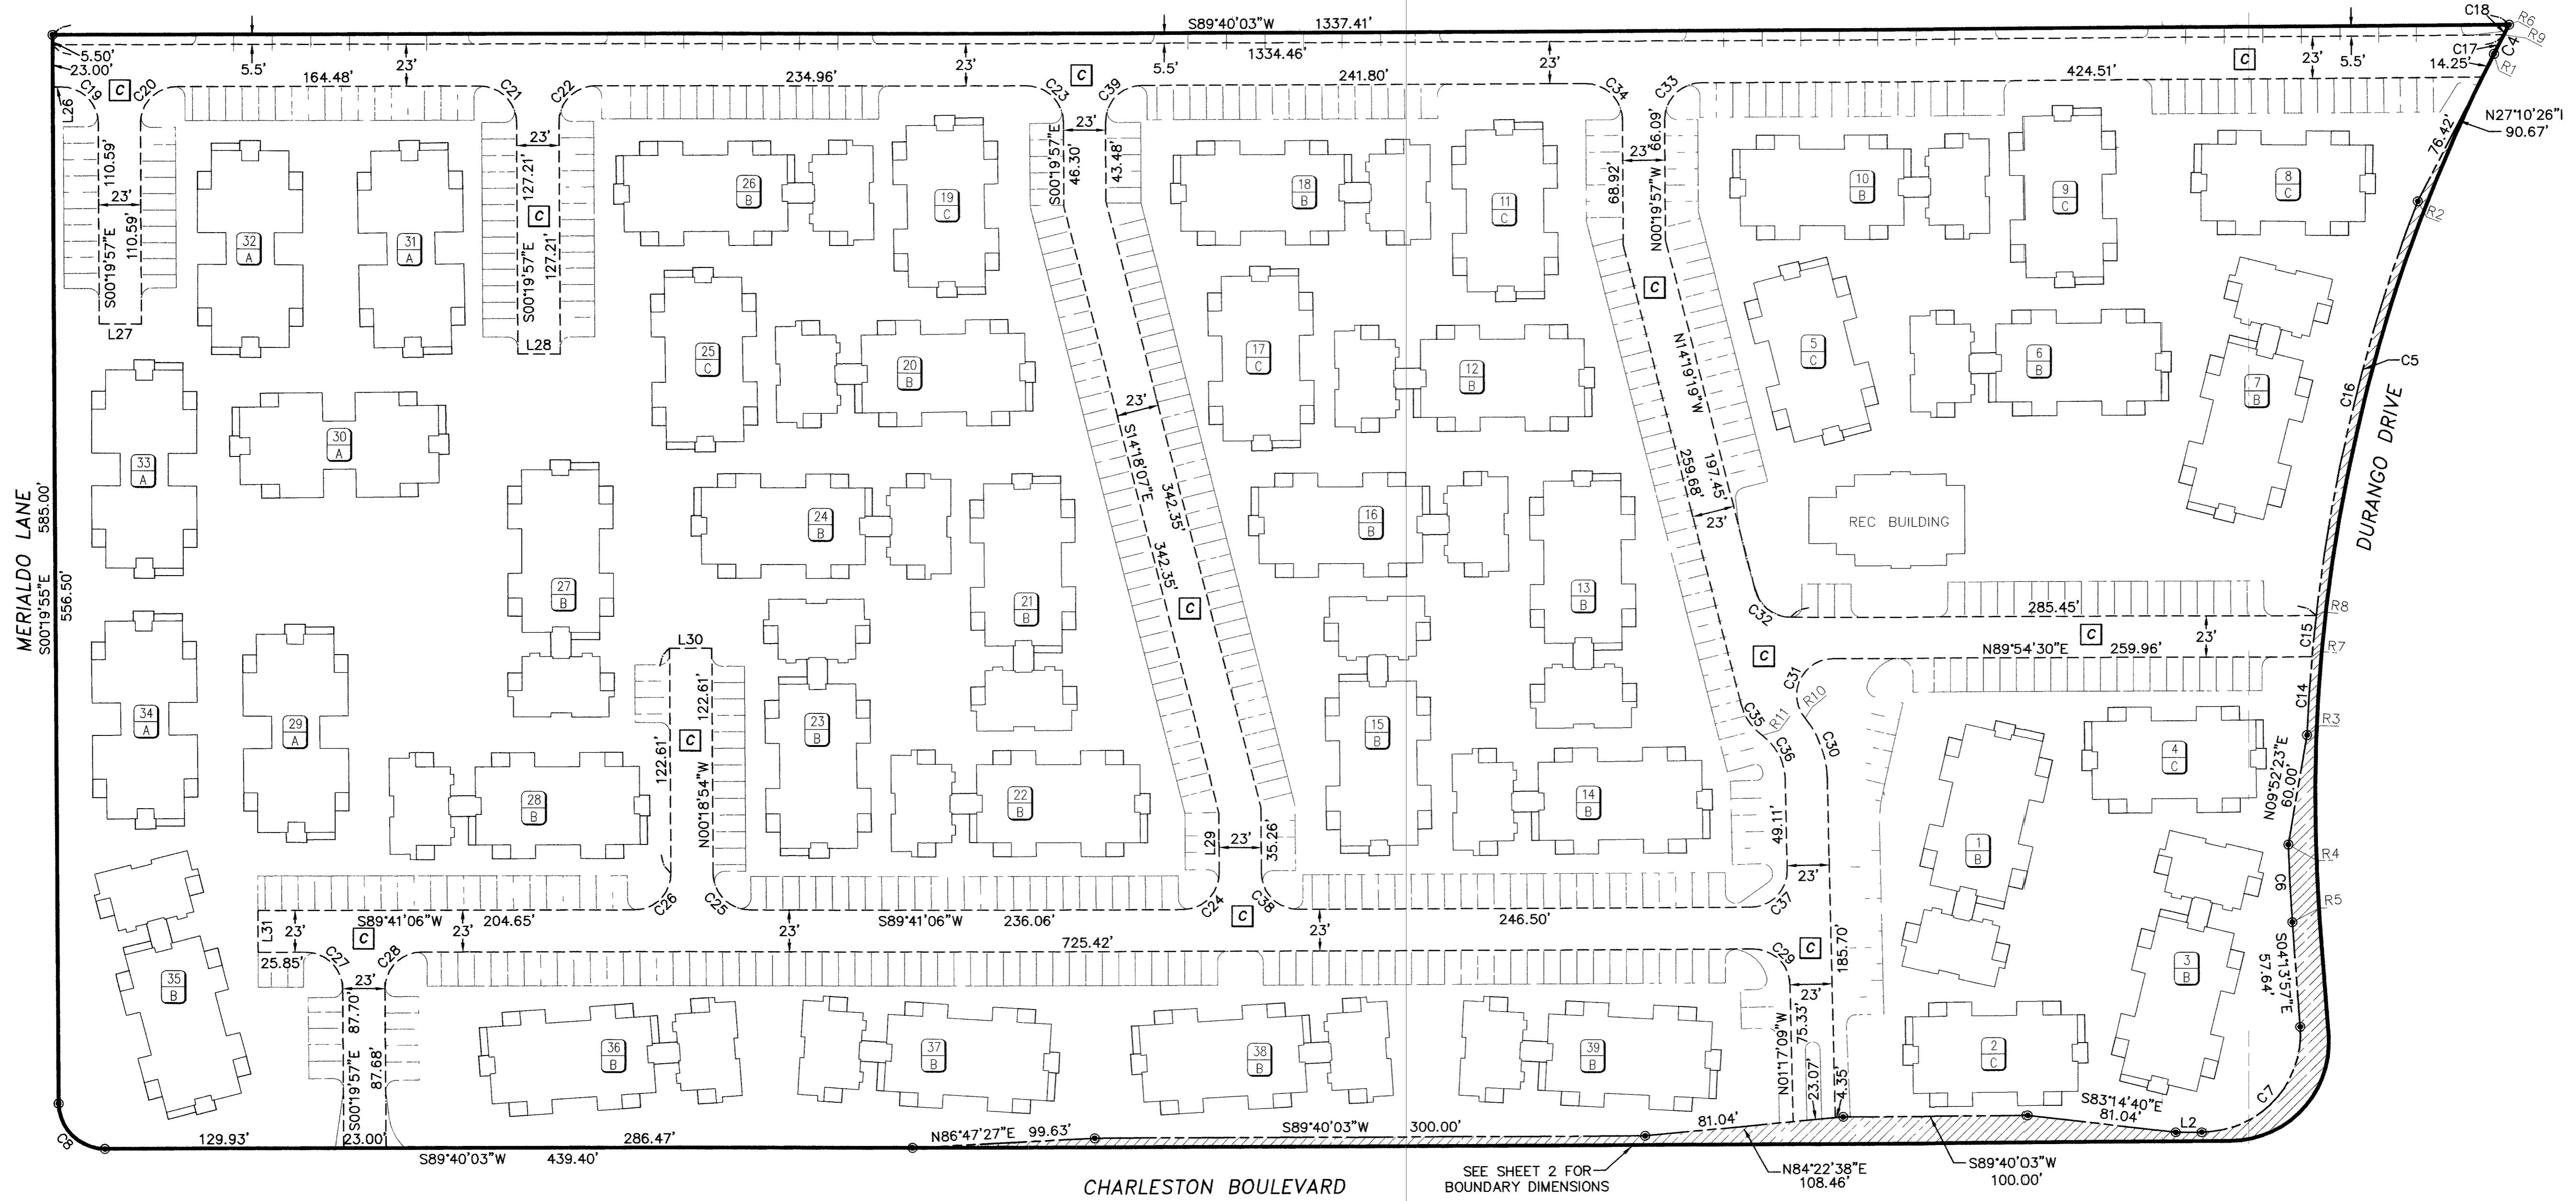


FINAL MAP OF VERANO CONDOMINIUMS (COMMON ACCESS AISLE/PARKING DETAIL)

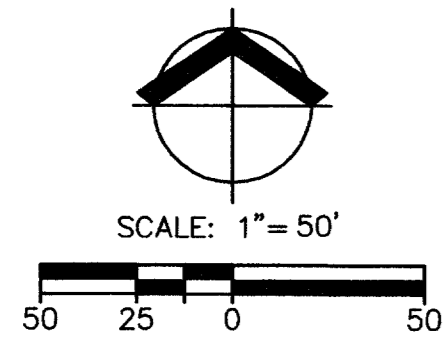

COURSE TABLE

LINE	DISTANCE	DIRECTION
L2	14.20'	S89°40'03"W
L26	4.72'	N89°40'03"E
L27	23.00'	N89°40'03"E
L28	23.00'	N89°40'03"E
L29	32.44'	S00°18'54"E
L30	23.00'	S89°41'06"W
L31	23.00'	S00°18'54"E

RADIAL TABLE

LINE	DIRECTION
R1	N63°06'30"W
R2	N68°51'29"W
R3	N87°51'11"W
R4	S88°25'17"W
R5	S85°46'03"W
R6	N61°58'01"W
R7	N85°07'52"W
R8	N83°40'03"W
R9	N62°21'51"W
R10	N50°26'30"E
R11	N35°47'09"E

CURVE TABLE

RADIUS	LENGTH	DELTA	TANGENT	CHORD	BEARING	
C4	900.00'	17.93°	1'08"28"	8.96'	17.93°	S27°27'45"W
C5	905.00'	300.03'	18°59'42"	151.40'	298.66'	S11°38'40"W
C6	915.00'	42.38'	2°39'14"	21.19'	42.38'	S02°54'20"E
C7	54.00'	88.50'	93°54'00"	57.81'	78.92'	N42°43'03"E
C8	25.00'	39.27'	90°00'02"	25.00'	35.36'	S45°19'56"E
C14	905.00'	43.00'	2°43'20"	21.50'	42.99'	S03°30'29"W
C15	905.00'	23.11'	1°27'48"	11.56'	23.11'	S05°36'02"W
C16	905.00'	233.92'	14°48'34"	117.62'	233.27'	S13°44'14"W
C17	900.00'	11.69'	0°44'39"	5.84'	11.69'	S27°15'50"W
C18	900.00'	6.24'	0°23'50"	3.12'	6.24'	S27°50'04"W
C19	20.00'	31.42'	90°00'00"	20.00'	28.28'	N45°19'57"W
C20	20.00'	31.42'	90°00'00"	20.00'	28.28'	S44°40'03"W
C21	20.00'	31.42'	90°00'00"	20.00'	28.28'	N45°19'57"W
C22	20.00'	31.42'	90°00'00"	20.00'	28.28'	S44°40'03"W
C23	20.00'	31.42'	90°00'00"	20.00'	28.28'	N45°19'57"W
C24	20.00'	31.42'	90°00'00"	20.00'	28.28'	N44°41'06"E

CURVE TABLE

RADIUS	LENGTH	DELTA	TANGENT	CHORD	BEARING	
C25	20.00'	31.42'	90°00'00"	20.00'	28.28'	S45°18'54"E
C26	20.00'	31.42'	90°00'00"	20.00'	28.28'	N44°41'06"E
C27	20.00'	31.41'	89°58'57"	19.99'	28.28'	N45°19'26"W
C28	20.00'	31.42'	90°01'03"	20.01'	28.29'	S44°40'34"W
C29	20.00'	31.08'	89°01'45"	19.66'	28.04'	N45°48'02"W
C30	53.00'	35.40'	38°16'21"	18.39'	34.75'	N20°25'20"W
C31	20.00'	45.19'	129°28'00"	42.37'	36.17'	S25°10'30"W
C32	20.00'	26.45'	75°46'12"	15.56'	24.56'	S52°12'24"E
C33	20.00'	31.42'	90°00'00"	20.00'	28.28'	S44°40'03"W
C34	20.00'	31.42'	90°00'00"	20.00'	28.28'	N45°19'57"W
C35	30.00'	20.89'	39°53'32"	10.89'	20.47'	S34°16'05"E
C36	30.00'	27.71'	52°55'42"	14.93'	26.74'	N27°45'00"W
C37	20.00'	31.75'	90°58'15"	20.34'	28.52'	N44°11'58"E
C38	20.00'	31.42'	90°00'00"	20.00'	28.28'	S45°18'54"E
C39	20.00'	31.42'	90°00'00"	20.00'	28.28'	S44°40'03"W

LEGEND

- SUBDIVISION BOUNDARY LINE
- EXISTING COMMON ACCESS AISLE LINE
- BUILDING NUMBER
- BUILDING TYPE
- COMMON ACCESS AISLE
- SET REBAR AND ALUMINUM CAP STAMPED "PLS 13747" PER THIS MAP
- CURVE NUMBER (TYPICAL)
- RADIAL LINE (TYPICAL)
- SQUARE FEET
- NOT A PART OF THIS SURVEY
- RIGHT-OF-WAY DEDICATED PER THIS MAP, (10,161 S.F.)

**FINAL MAP OF
VERANO CONDOMINIUMS
(A CONDOMINIUM COMMUNITY)**

A DIVISION OF A PORTION OF "LOT 1" PER FILE 60, PAGE 16 OF PARCEL MAPS IN THE OFFICE OF THE CLARK COUNTY RECORDER, SITUATED WITHIN THE SOUTHEAST QUARTER (SE 1/4) OF SECTION 32, TOWNSHIP 20 SOUTH, RANGE 60 EAST, M.D.M., CITY OF LAS VEGAS, CLARK COUNTY, NEVADA

W R G

D E S I G N I N C .

3011 W. HORIZON RIDGE PARKWAY #100, HENDERSON, NV, 89052
Tel: 702.990.9300 Fax: 702.990.9305
PLANNERS • ENGINEERS • LANDSCAPE ARCHITECTS • SURVEYORS

DATE: 03/24/2005 JOB#: RAZ 3044510.00 SHEET 5 OF 6