
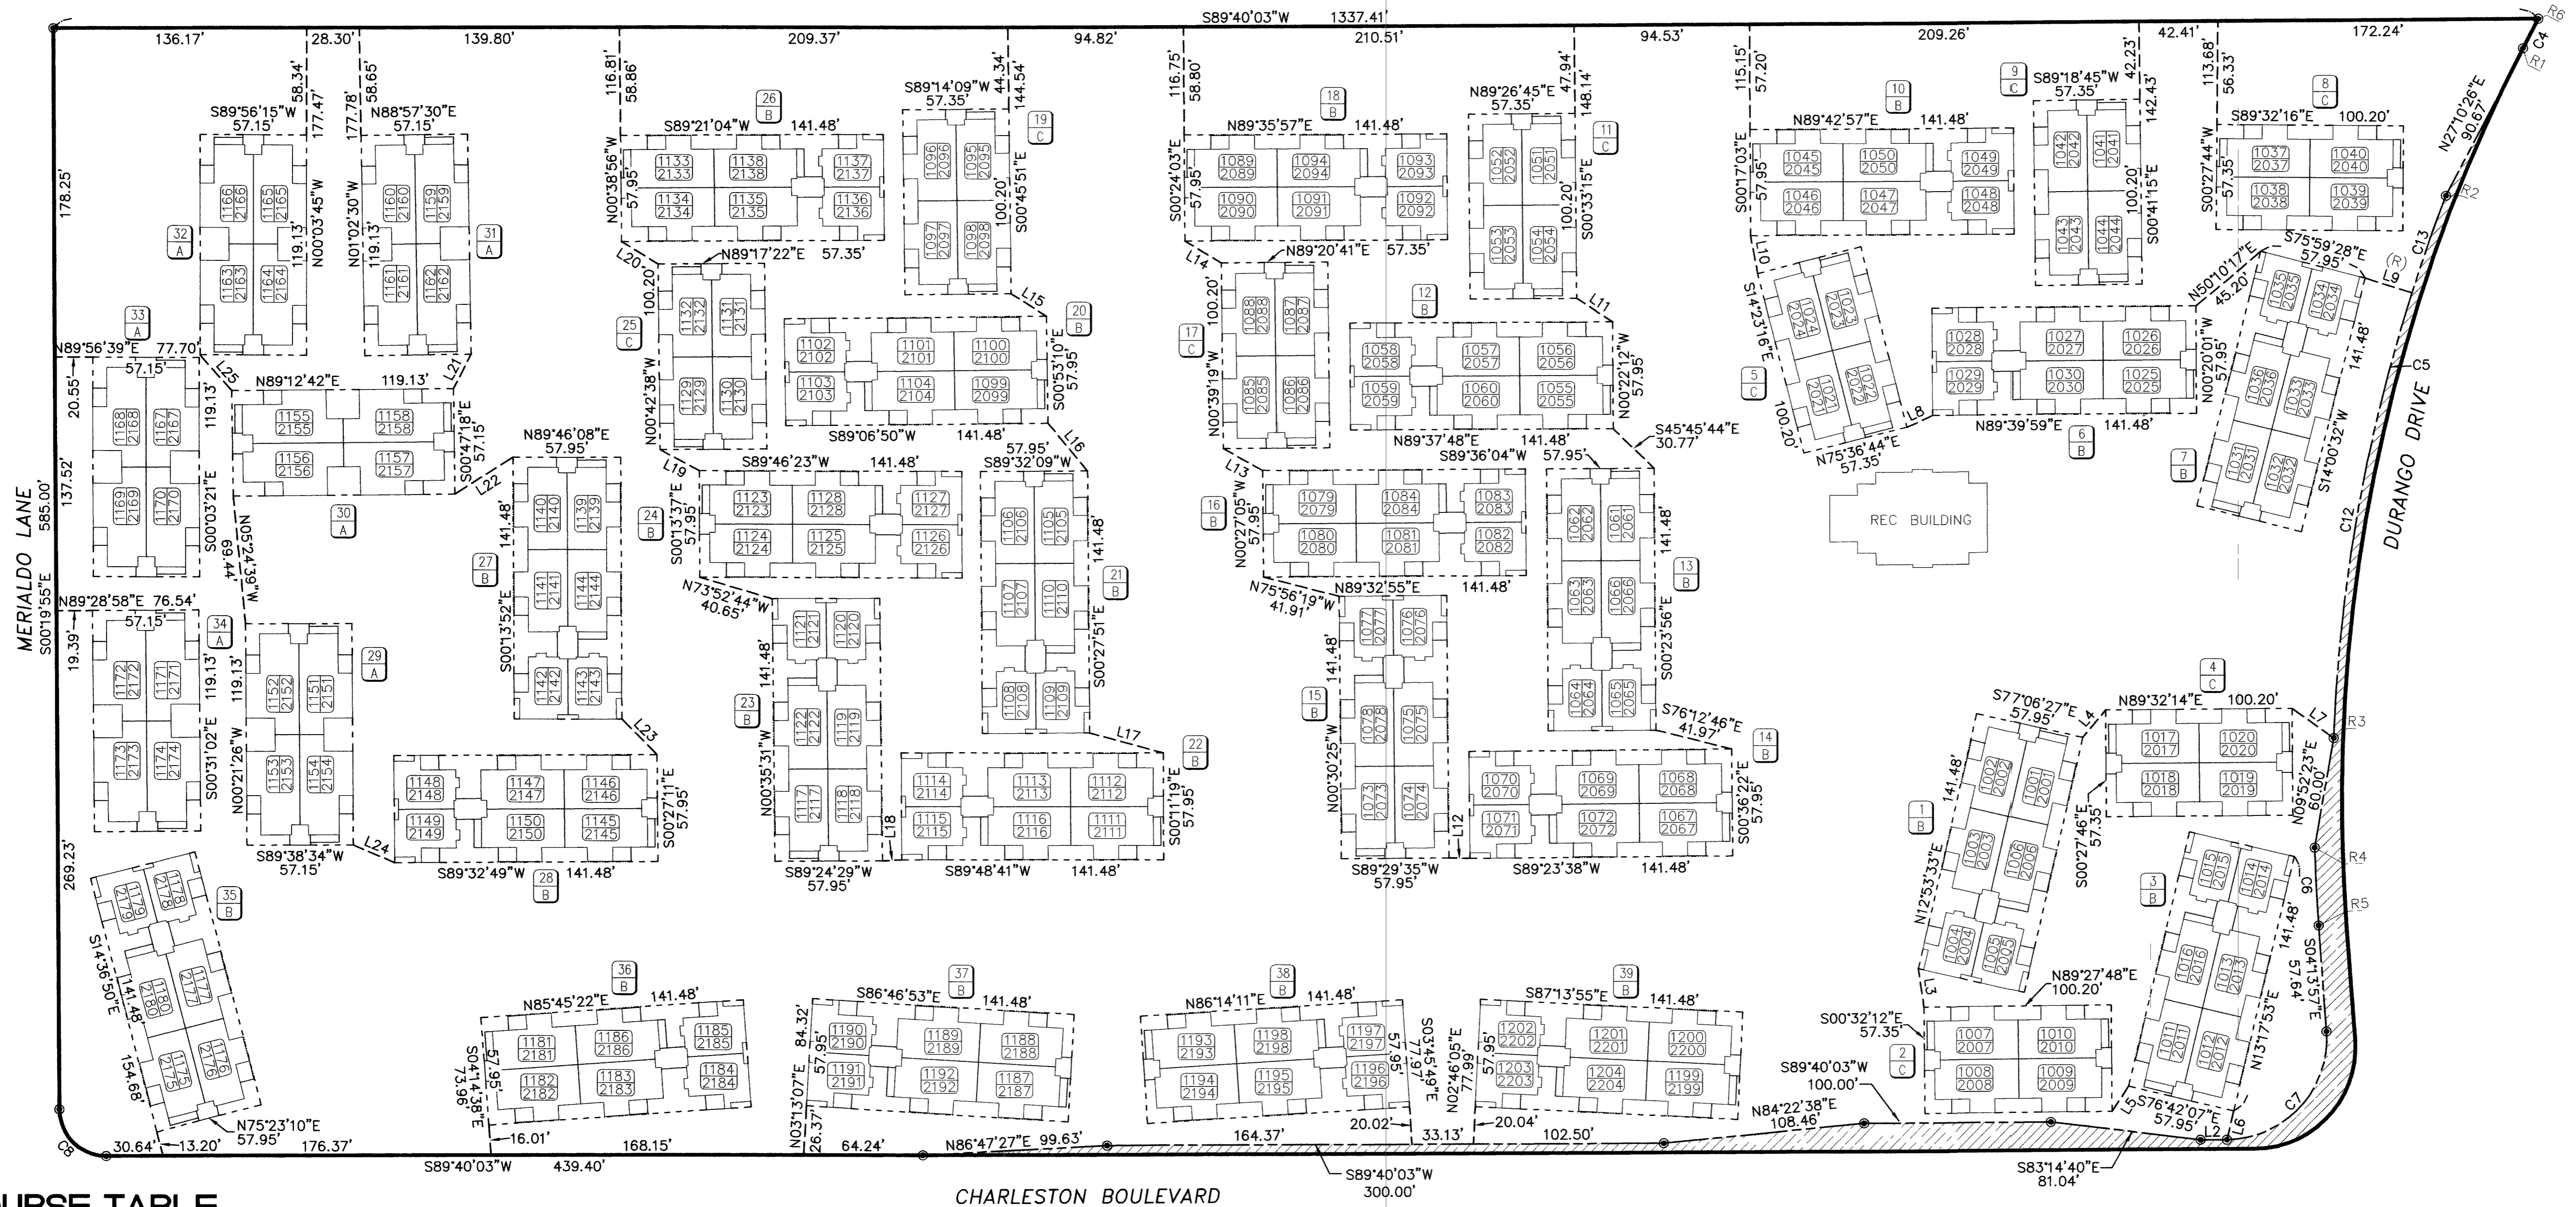


FINAL MAP OF VERANO CONDOMINIUMS (BUILDING TIE LINES / UNIT NUMBERS)

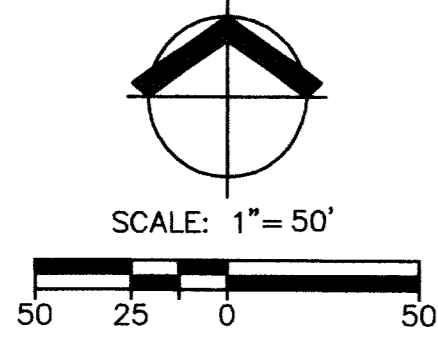

COURSE TABLE

LINE	DISTANCE	DIRECTION
L2	14.20'	S89°40'03"W
L3	21.10'	S08°24'01"E
L4	19.06'	S39°47'43"W
L5	16.19'	S33°28'06"W
L6	15.69'	S13°31'31"W
L7	27.50'	S54°41'51"E
L8	15.24'	N65°10'21"E
L9	26.37'	S72°20'38"E
L10	20.55'	S10°53'05"E
L11	23.00'	S57°04'54"E
L12	11.36'	N88°44'53"W
L13	24.26'	N60°53'22"W
L14	22.90'	N59°24'10"W
L15	22.47'	S57°58'26"E
L16	33.62'	S39°28'13"E
L17	41.07'	S75°09'23"E
L18	10.34'	S85°58'03"W
L19	23.84'	N61°44'39"W
L20	22.92'	N58°48'38"W
L21	21.11'	S26°40'34"W
L22	37.10'	N57°04'24"E
L23	26.73'	S45°02'00"E
L24	24.18'	N66°52'24"W
L25	25.90'	N41°06'56"W

RADIAL TABLE

LINE	DIRECTION
R1	N63°06'30"W
R2	N68°51'29"W
R3	N87°51'11"W
R4	S88°25'17"W
R5	S85°46'03"W
R6	N61°58'01"W

CURVE TABLE

LINE	RADIUS	LENGTH	DELTA	TANGENT	CHORD	BEARING
C4	900.00'	17.93'	1°08'28"	8.96'	17.93'	S27°27'45"W
C5	905.00'	300.03'	18°59'42"	151.40'	298.66'	S11°38'40"W
C6	915.00'	42.38'	2°39'14"	21.19'	42.38'	S02°54'20"E
C7	54.00'	88.50'	93°54'00"	57.81'	78.92'	N42°43'03"E
C8	25.00'	39.27'	90°00'02"	25.00'	35.36'	S45°19'56"E
C12	905.00'	244.97'	15°30'33"	123.24'	244.22'	S09°54'05"W
C13	905.00'	55.06'	3°29'09"	27.54'	55.05'	S19°23'56"W

CHARLESTON BOULEVARD

LEGEND

- SUBDIVISION BOUNDARY LINE
- - - BUILDING TIE LINE
- ▭ BUILDING ENVELOPE LINE
- BUILDING NUMBER
- BUILDING TYPE
- 1ST FLOOR UNIT #
- 2ND FLOOR UNIT #
- SET REBAR AND ALUMINUM CAP STAMPED "PLS 13747" PER THIS MAP
- CURVE NUMBER (TYPICAL)
- RADIAL LINE (TYPICAL)
- SQUARE FEET
- - - NOT A PART OF THIS SURVEY
- ▨ RIGHT-OF-WAY DEDICATED PER THIS MAP, (10,161 S.F.)

FINAL MAP OF
VERANO CONDOMINIUMS
(A CONDOMINIUM COMMUNITY)

A DIVISION OF A PORTION OF "LOT 1" PER FILE 60, PAGE 16 OF PARCEL MAPS IN THE OFFICE OF THE CLARK COUNTY RECORDER, SITUATED WITHIN THE SOUTHEAST QUARTER (SE 1/4) OF SECTION 32, TOWNSHIP 20 SOUTH, RANGE 60 EAST, M.D.M., CITY OF LAS VEGAS, CLARK COUNTY, NEVADA

W R G
DESIGN INC.

3011 W. HORIZON RIDGE PARKWAY #100, HENDERSON, NV, 89052
Tel. 702.990.9300 Fax. 702.990.9305
PLANNERS • ENGINEERS • LANDSCAPE ARCHITECTS • SURVEYORS

DATE: 03/24/2005 JOB#: RAZ 3044510.00 SHEET 4 OF 6