



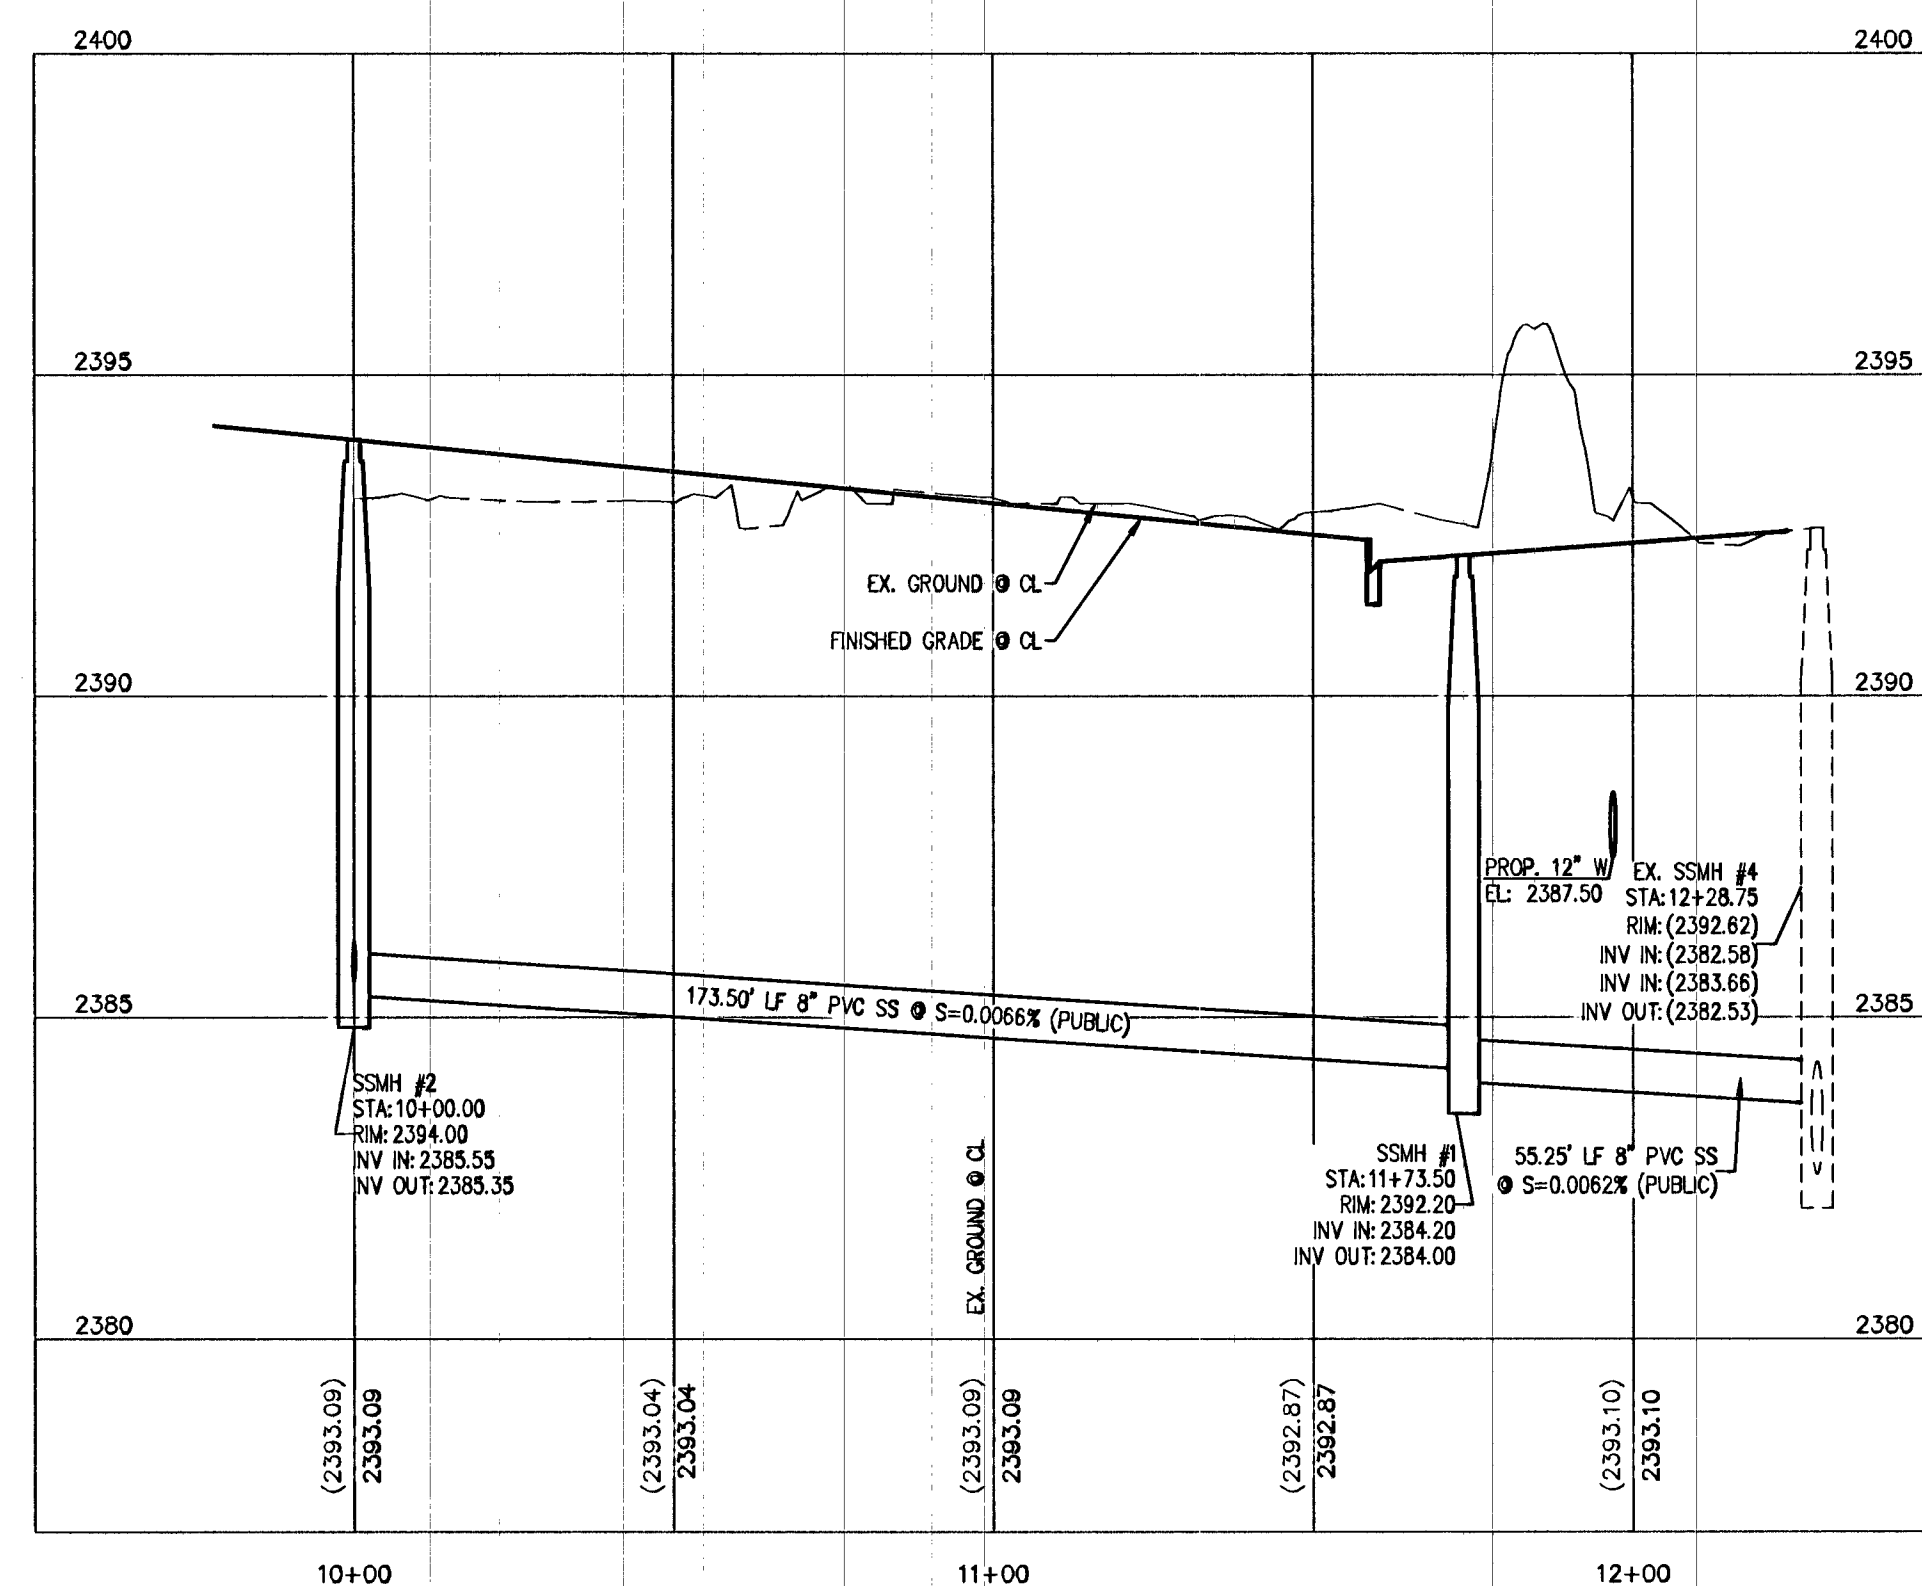

NOTE:
SEE SHEETS DEI FOR TOTAL PROJECT
QUANTITIES AND GENERAL NOTES.

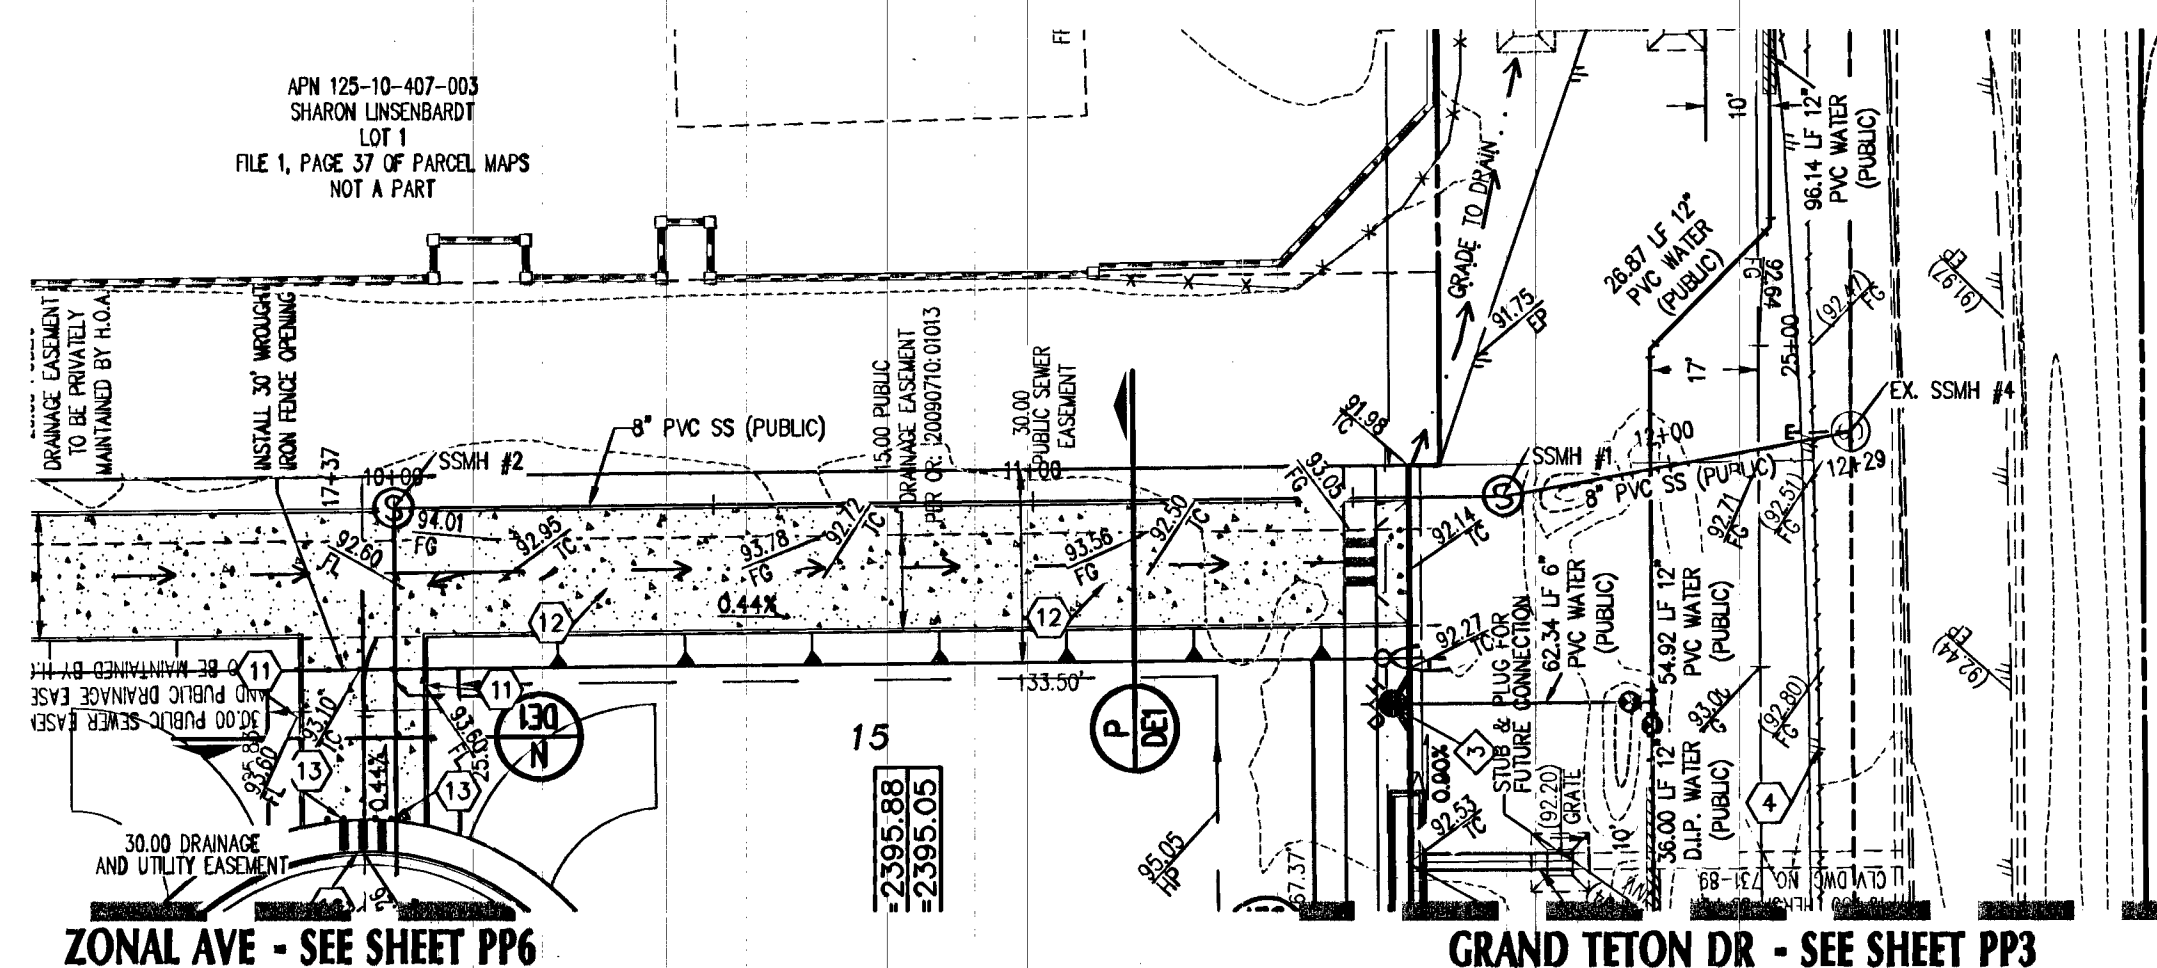

Call before you Dig
AVOID CUTTING UNDERGROUND
UTILITY LINES. IT'S COSTLY.

UTILITY LINES. IT'S COSTLY.
Call
811

 **Call**
before you
UnderGround
1-702-432-5300
FREEWAY AND ARTERIAL

OR
1-800-227-2600

BASIS OF BEARINGS

BENCHMARK

CITY OF LAS VEGAS RIVET AND PLATE IN CONCRETE CYLINDER, AT
THE NORTHWEST CORNER OF GRAND TETON DRIVE AND PIONEER WAY.

ELEVATION=730.741 METERS (NAVD'88)
ELEVATION=2397.44 U.S. SURVEY FEET (NAVD-88)