
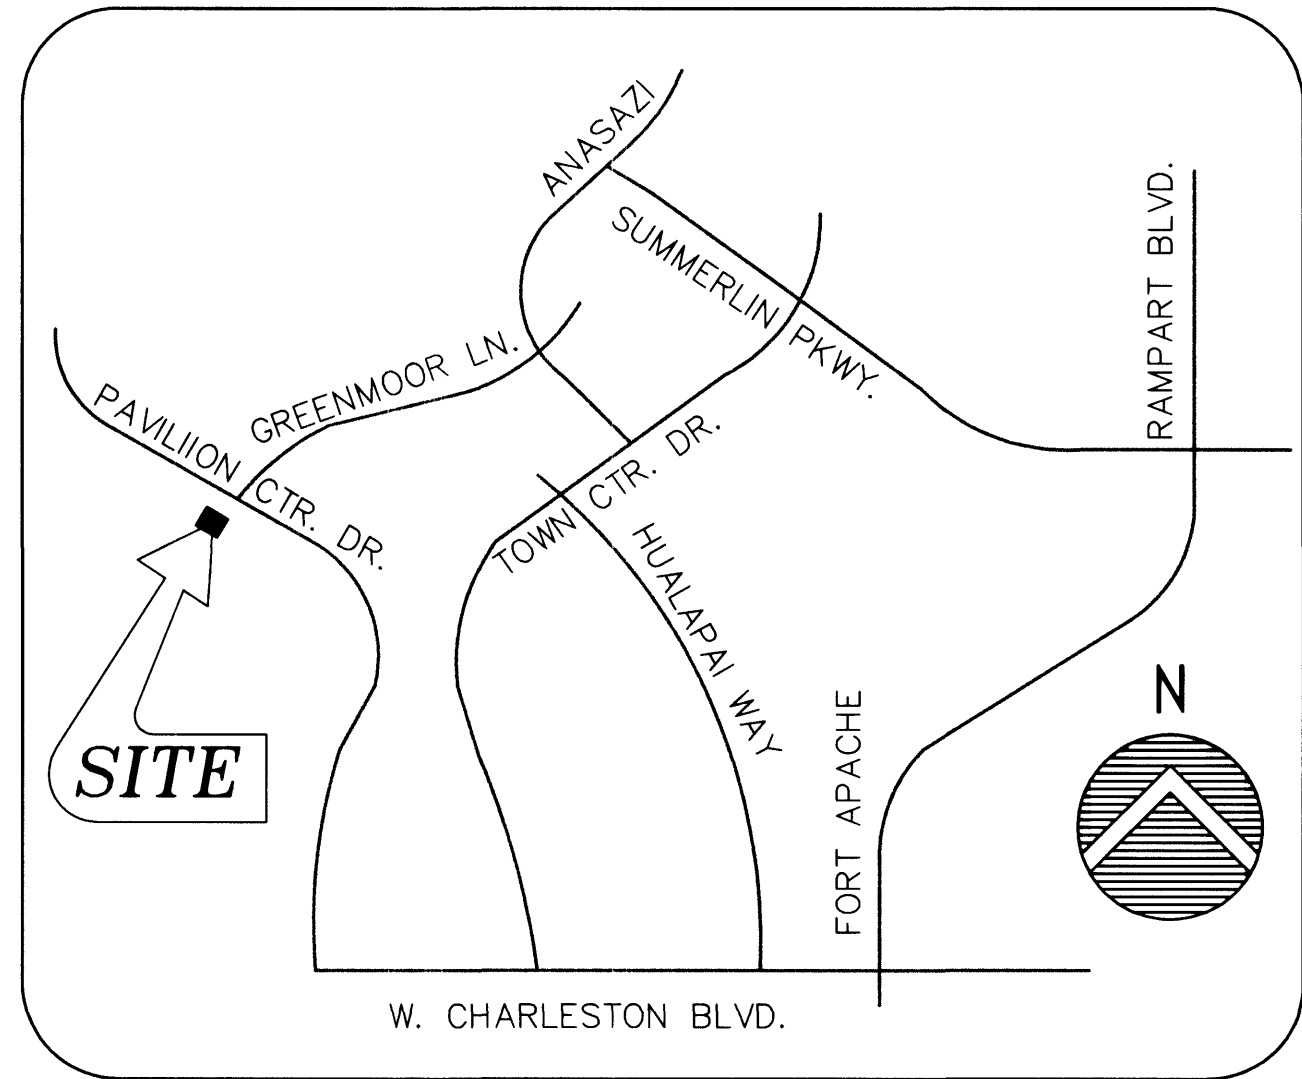
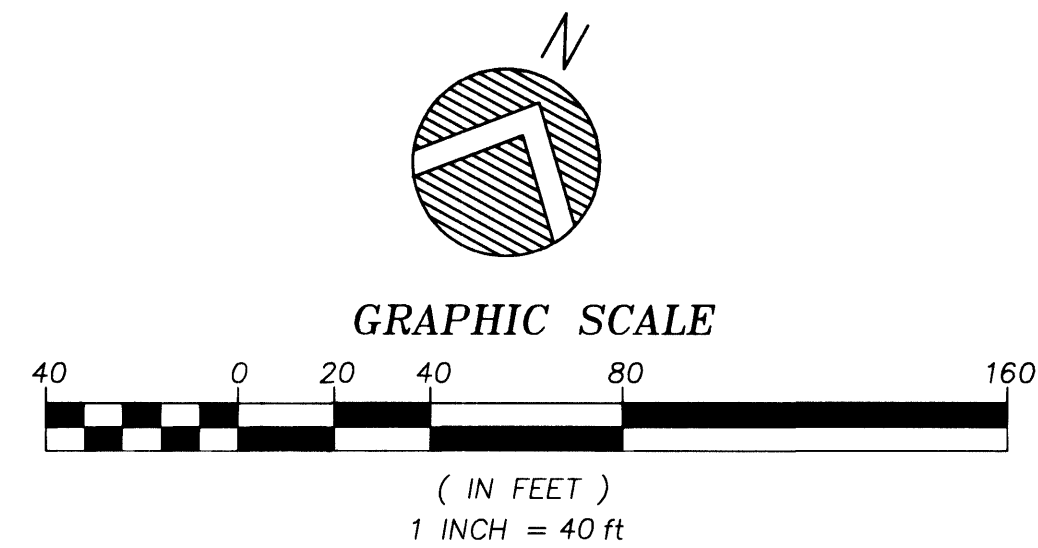


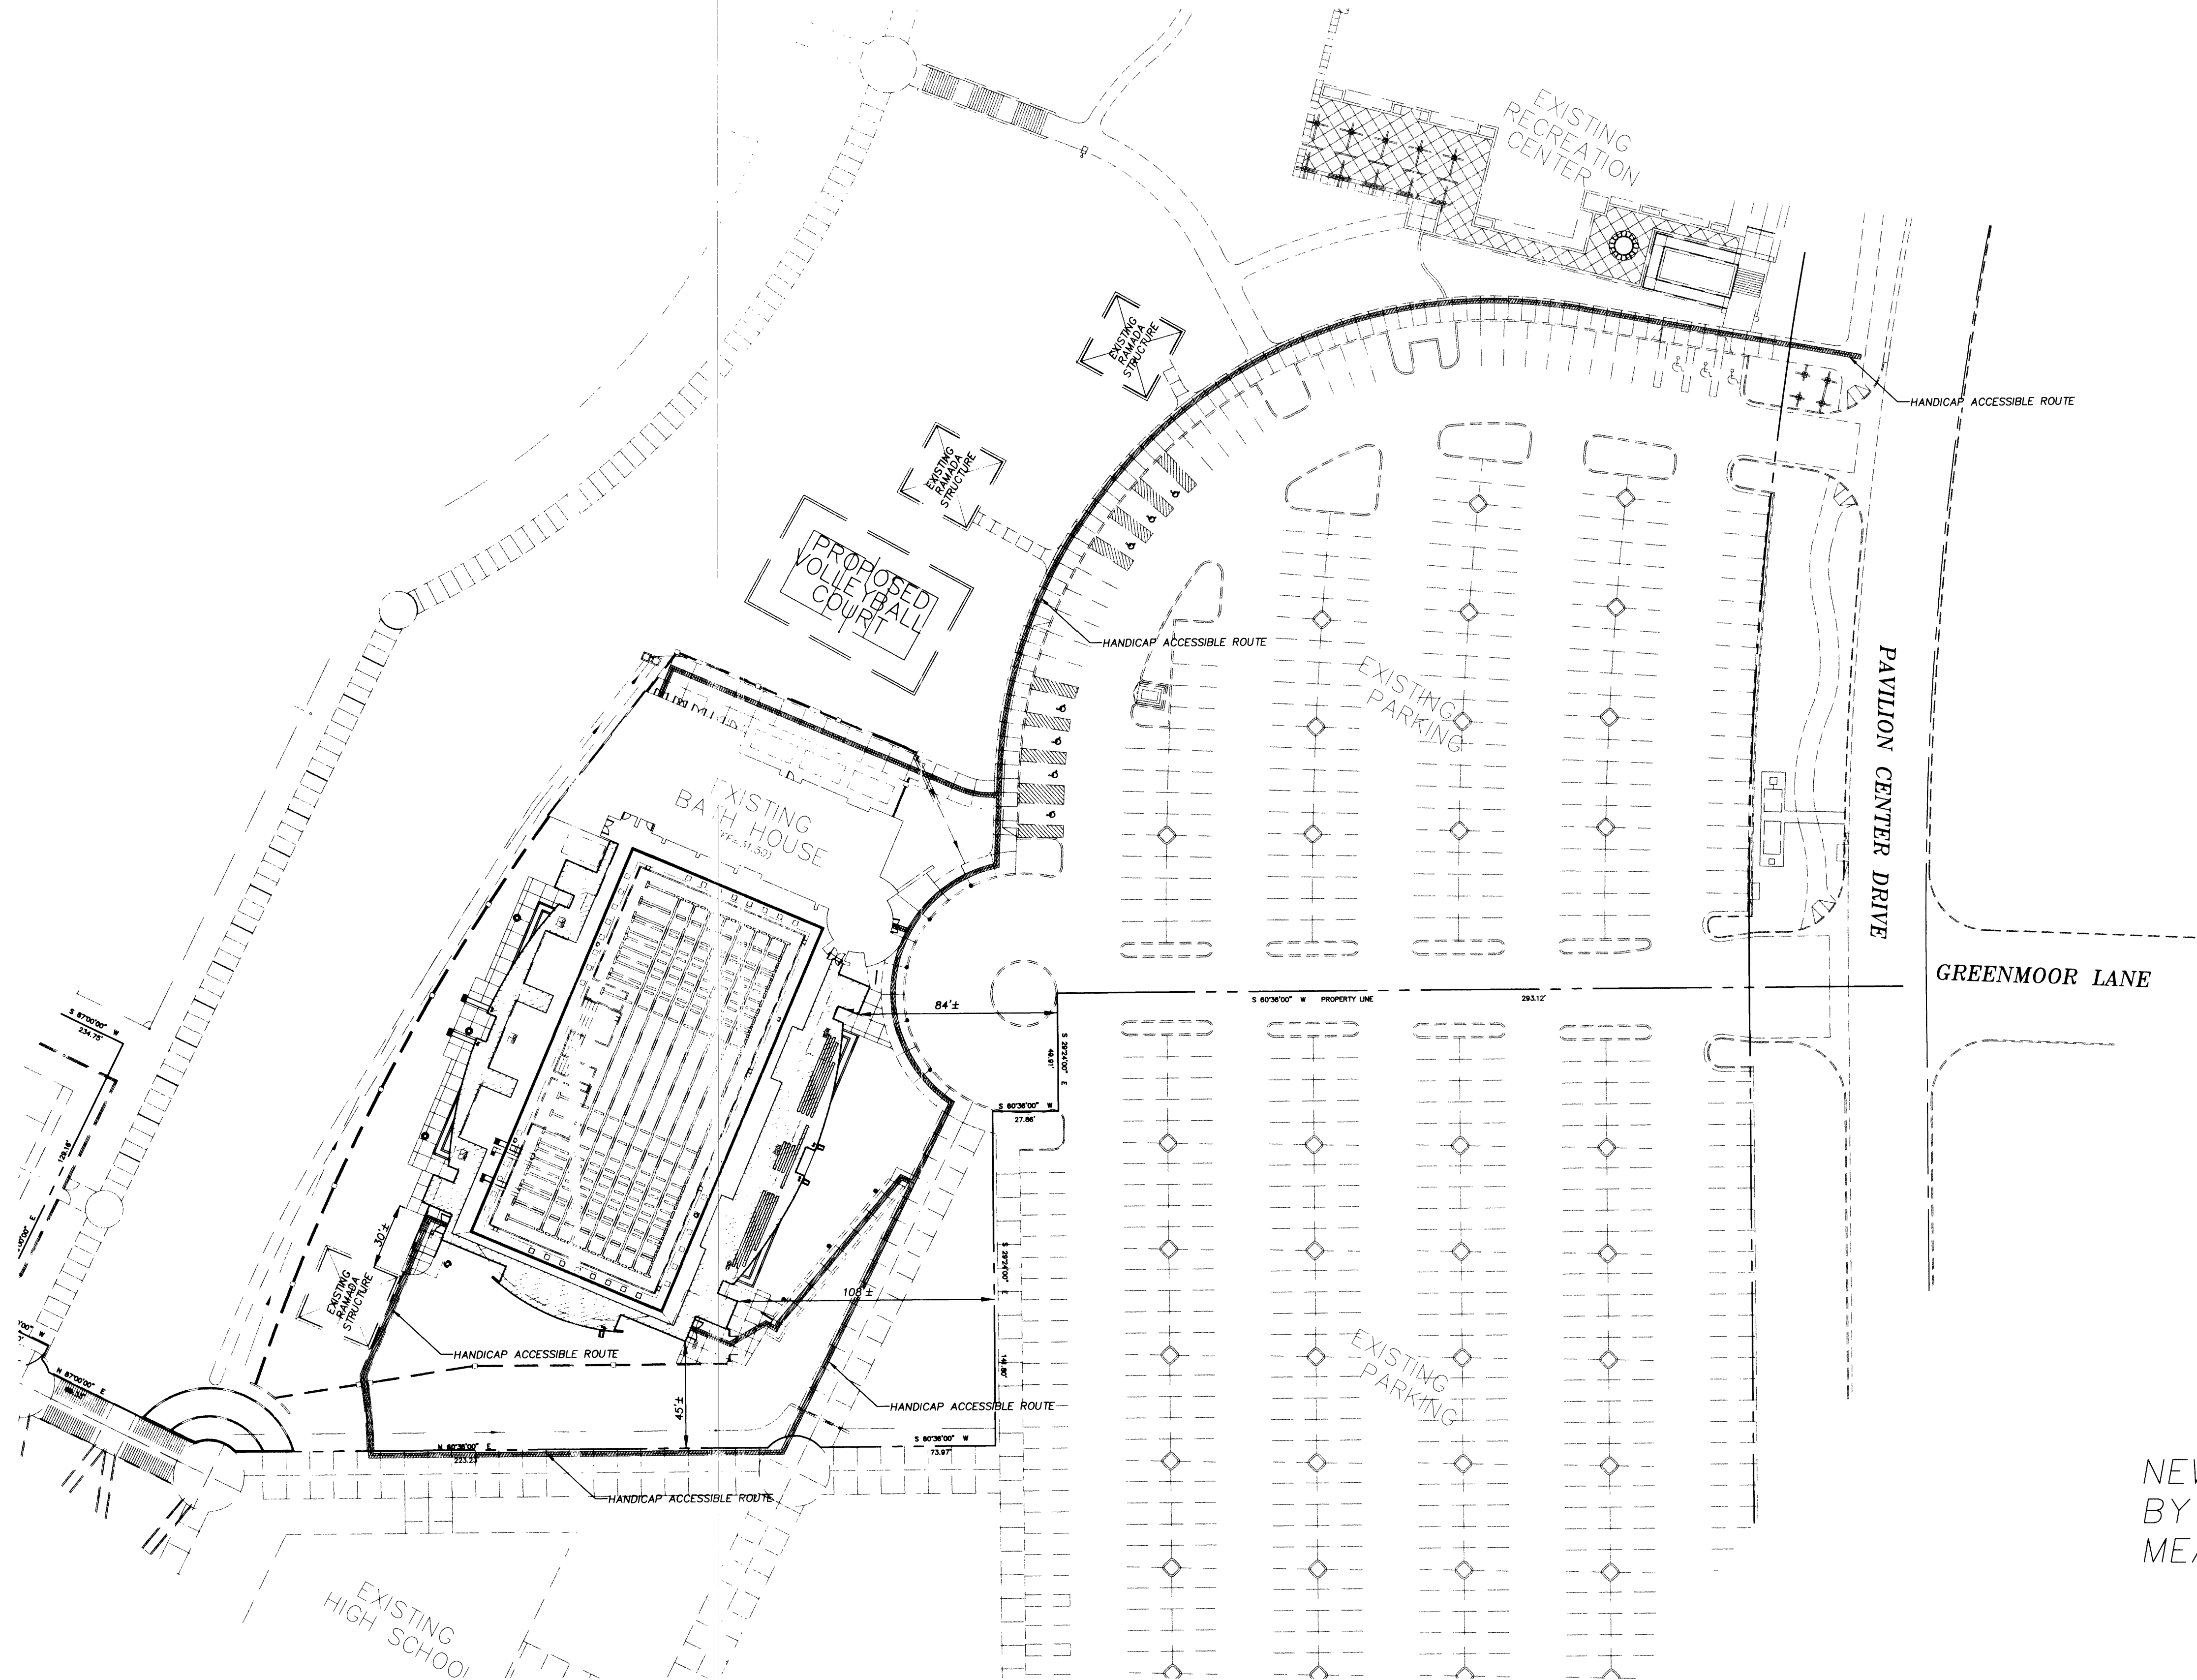

LOCATION MAP

**BASIS OF BEARING**

N 01°12'43" E IS BASED ON THE NEVADA STATE GRID SYSTEM (EAST ZONE) AS DETERMINED FROM THE TRIANGULATION POINTS "RED ROCK" TO "LONE MOUNTAIN".

**BENCHMARK**

RIVET & PLATE IN TOP OF CURB, NE RETURN OF CHARLESTON BLVD. AND HUALAPAI WAY. (NO. 0LV09-36SES)  
NGVD 1929 DATUM 2909.769 FT  
NAVD 1988 DATUM 2912.24 FT (887.6503 M)  
SUMMERLIN DATUM 2910.05 FT\*  
\*THIS PROJECT BASED ON CLV PLAN #650.49-1 (GC WALLACE PLANS) WHICH WAS BASED ON SUMMERLIN DATUM

NEW CONSTRUCTION TO BE CONTROLLED BY EXISTING BATH HOUSE.  
MEASUREMENTS ARE FOR REFERENCE ONLY.

**NOTICE TO CONTRACTOR !**  
EXISTING UTILITY LOCATIONS SHOWN HEREON ARE APPROXIMATE ONLY. IT SHALL BE THE CONTRACTOR'S RESPONSIBILITY TO DETERMINE THE EXACT VERTICAL AND HORIZONTAL LOCATION OF ALL EXISTING UNDERGROUND UTILITIES PRIOR TO COMMENCING CONSTRUCTION. NO REPRESENTATION IS MADE THAT ALL EXISTING UTILITIES ARE SHOWN HEREON. THE ENGINEER ASSUMES NO RESPONSIBILITY FOR UTILITIES NOT SHOWN OR UTILITIES NOT SHOWN IN THEIR PROPER LOCATION.

AVOID CUTTING UNDERGROUND UTILITIES - IT'S COSTLY!  
**CALL before you Dig**  
1-800-227-2600  
UNDERGROUND SERVICE (USA)

AVOID OVERHEAD POWER LINE CONTACT.  
**CALL before you OVERHEAD**  
1-702-593-6111  
NEVADA POWER ENVIRONMENT AND SAFETY SERVICES DEPT.

**CivilWorkslnc**  
Engineering with sensible solutions tailored to your needs.  
2970 West Sahara Ave., Suite #100 • Las Vegas, Nevada • 89102  
Office #: (702) 876-3474 • Facsimile #: (702) 876-3493


ARCH: LUCCHESI-GALATI ARCHITECTS

VETERANS MEMORIAL LEISURE SERVICES  
CENTER POOL COVER

CITY OF LAS VEGAS, NEVADA

|            |            |           |           |
|------------|------------|-----------|-----------|
| PROJ. NO.  | 01480201   | DATE      | 18 MAR 02 |
| PROJ. ENG. | B.A. POTTS | DESIGN    | END       |
| PROJ. CHK. | B.A. POTTS | REVISIONS |           |
| REVISIONS  |            |           |           |
|            |            |           |           |
|            |            |           |           |
PRINTS REQUIRE ENGINEER'S SEAL & SIGN. FOR PROOF OF VALIDITY

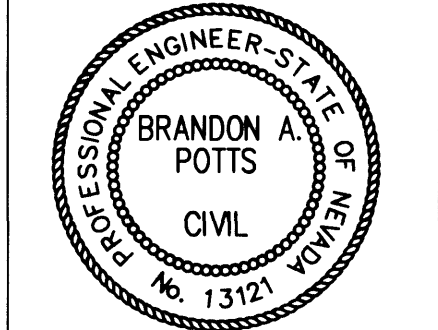

SITE PLAN

SHT. NO. 107-V3596  
C-4 of 5