

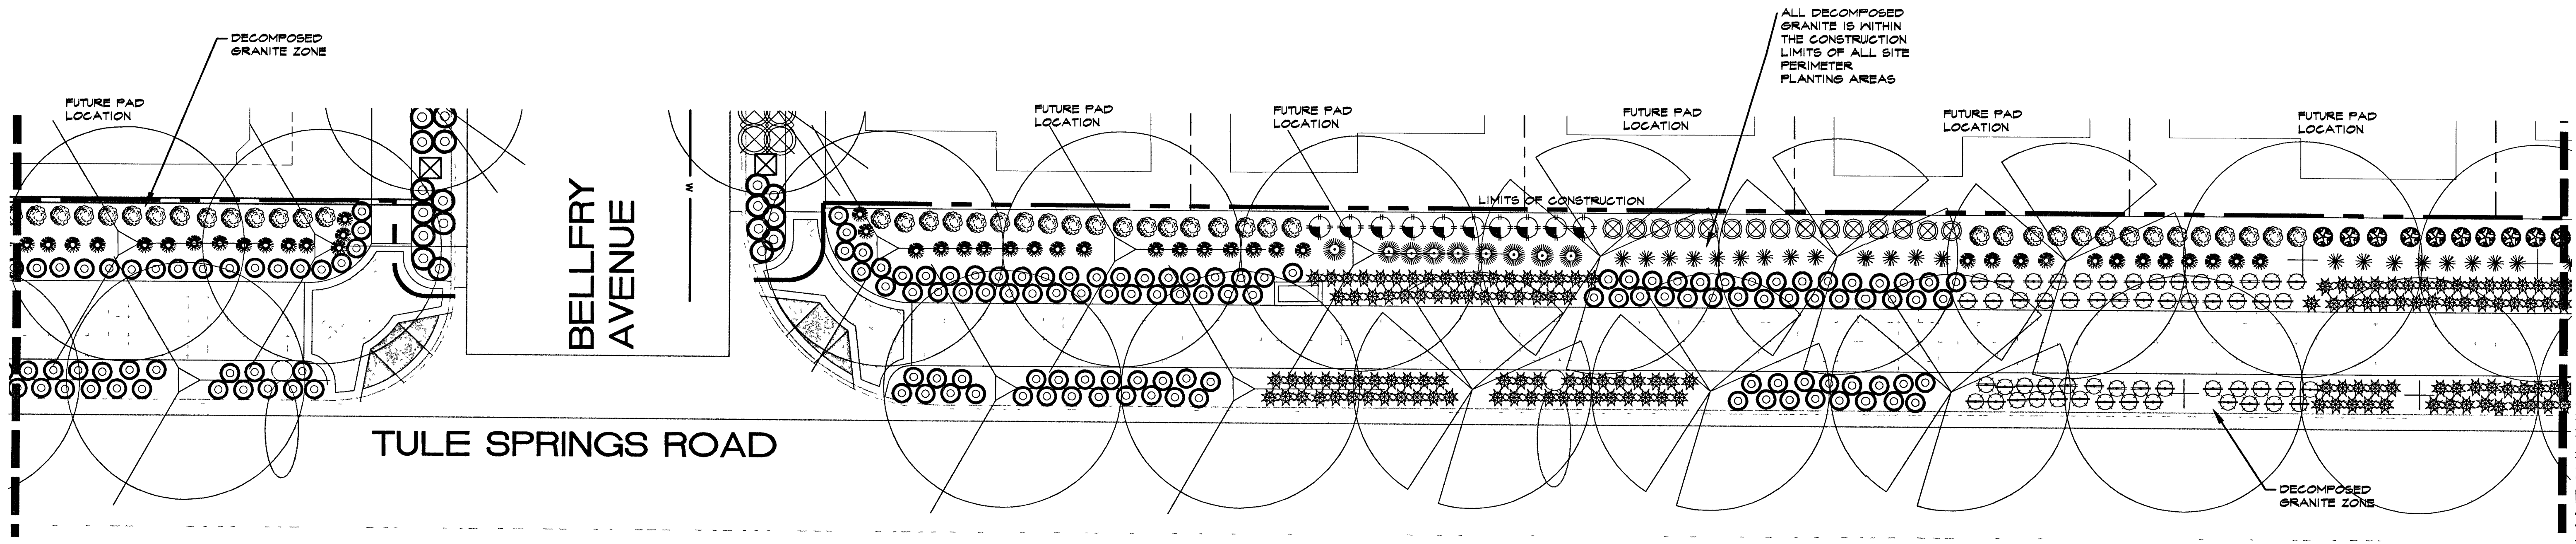


MATCHLINE E-E SEE BELOW

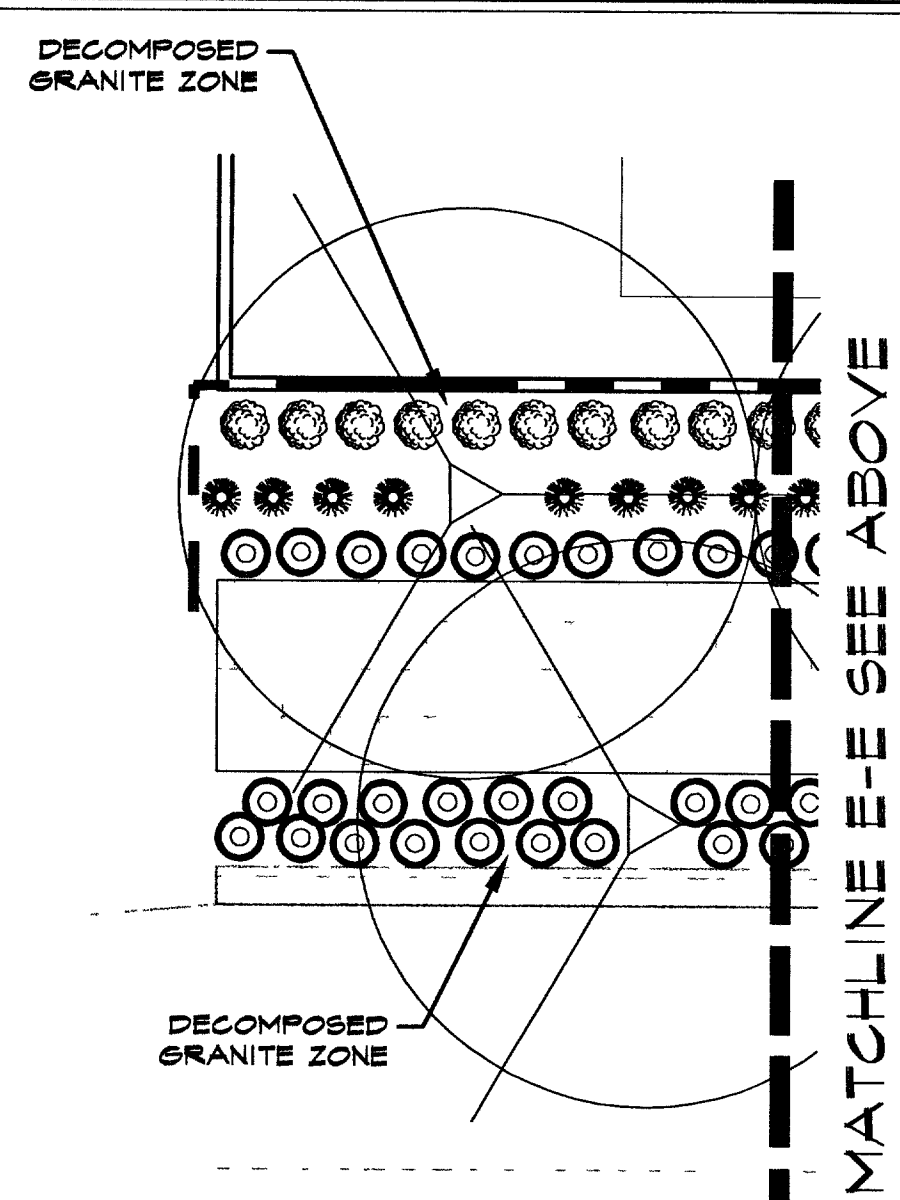


MATCHLINE D-D SEE SHEET L-SP-401


PERIMETER PLANTING

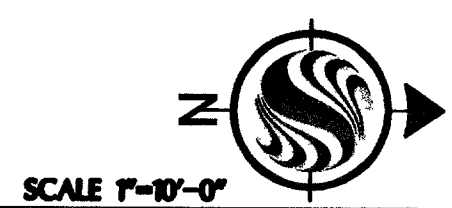

PERIMETER PLANTING

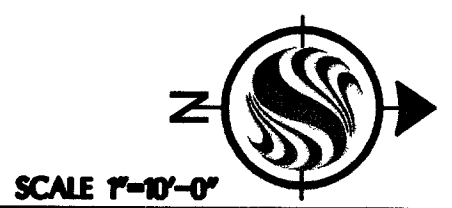

79862

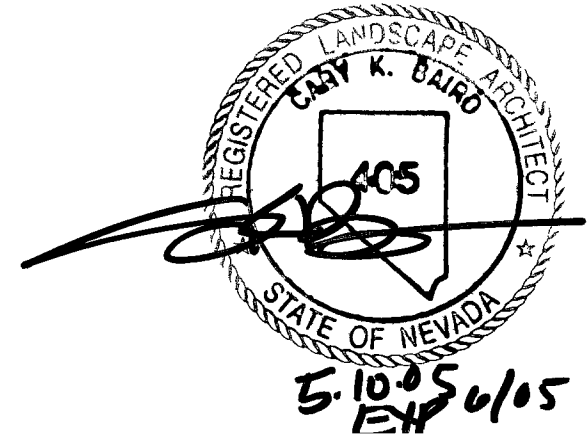

DRAWING ISSUE LOG:		
REV.	DESCRIPTION	DATE

The Contractor shall verify and be responsible for all dimensions. DO NOT scale the drawing - any dimensions shown on this drawing are for informational purposes only and are not to be used for construction without delay. The Copyrights to all designs and drawings are the property of Stantec. No part of this drawing may be reproduced or transmitted in any form or by any means electronic or mechanical, including photocopying, recording, or by any information storage or retrieval system, without prior written permission from Stantec. Stantec is not authorized by Stantec's prohibited.




Stantec Consulting Inc.
7251 W. Charleston Blvd.
Las Vegas, NV 89117
U.S.A.
Tel. 702.258.0115
Fax 702.258.4956
www.stantec.com




Stantec

Copyright Reserved

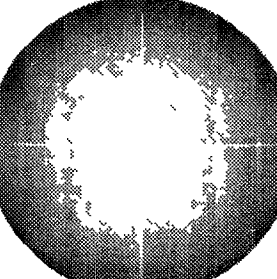

carina
CORPORATION

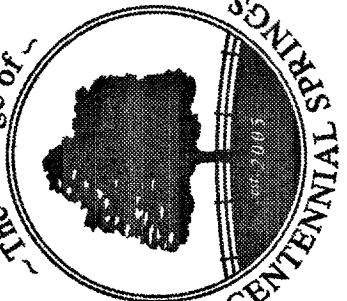

The Village of
CENTENNIAL SPRINGS

CARINA HOMES
VILLAGE OF CENTENNIAL SPRINGS

SITE PERIMETER PLANTING PLAN

REVISIONS:		
REV.	DESCRIPTION	DATE (PM REVIEW)

DATE: 05-04-05
JOB NO. 181200260
CHECKED BY: SJ
SCALE: NTS
SHEET NO: 20 OF 27
L-SP-402