
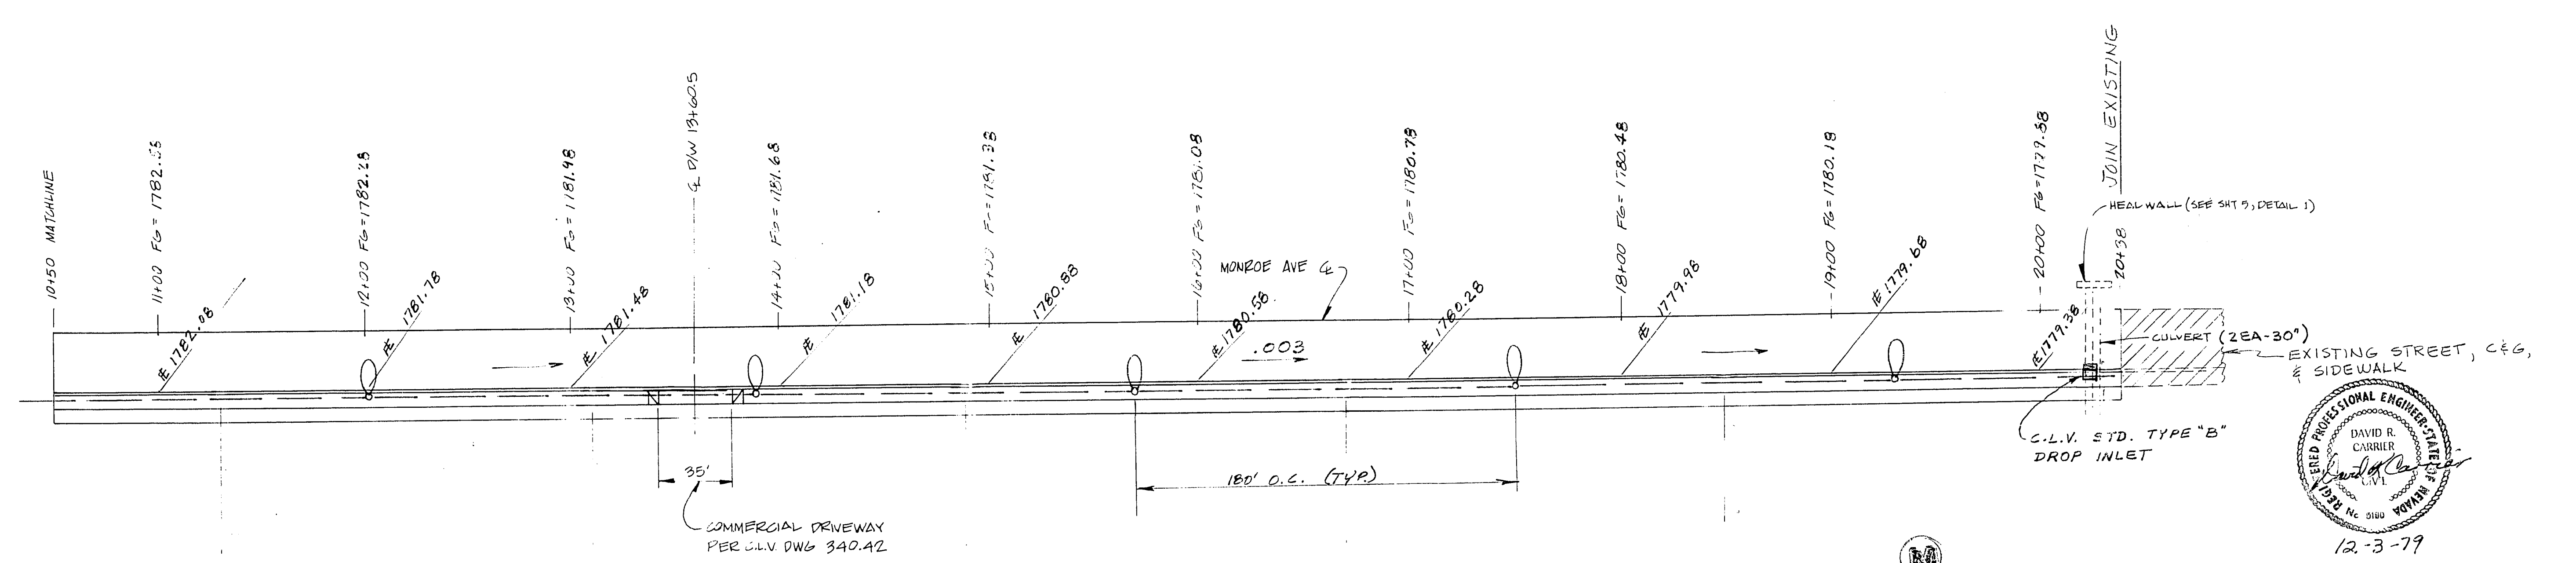


92-1-26

48 7008 MADE IN U.S.A.
K&M
PLATE 1, PLAN PROFILE
K&M & ASSOC. CO.

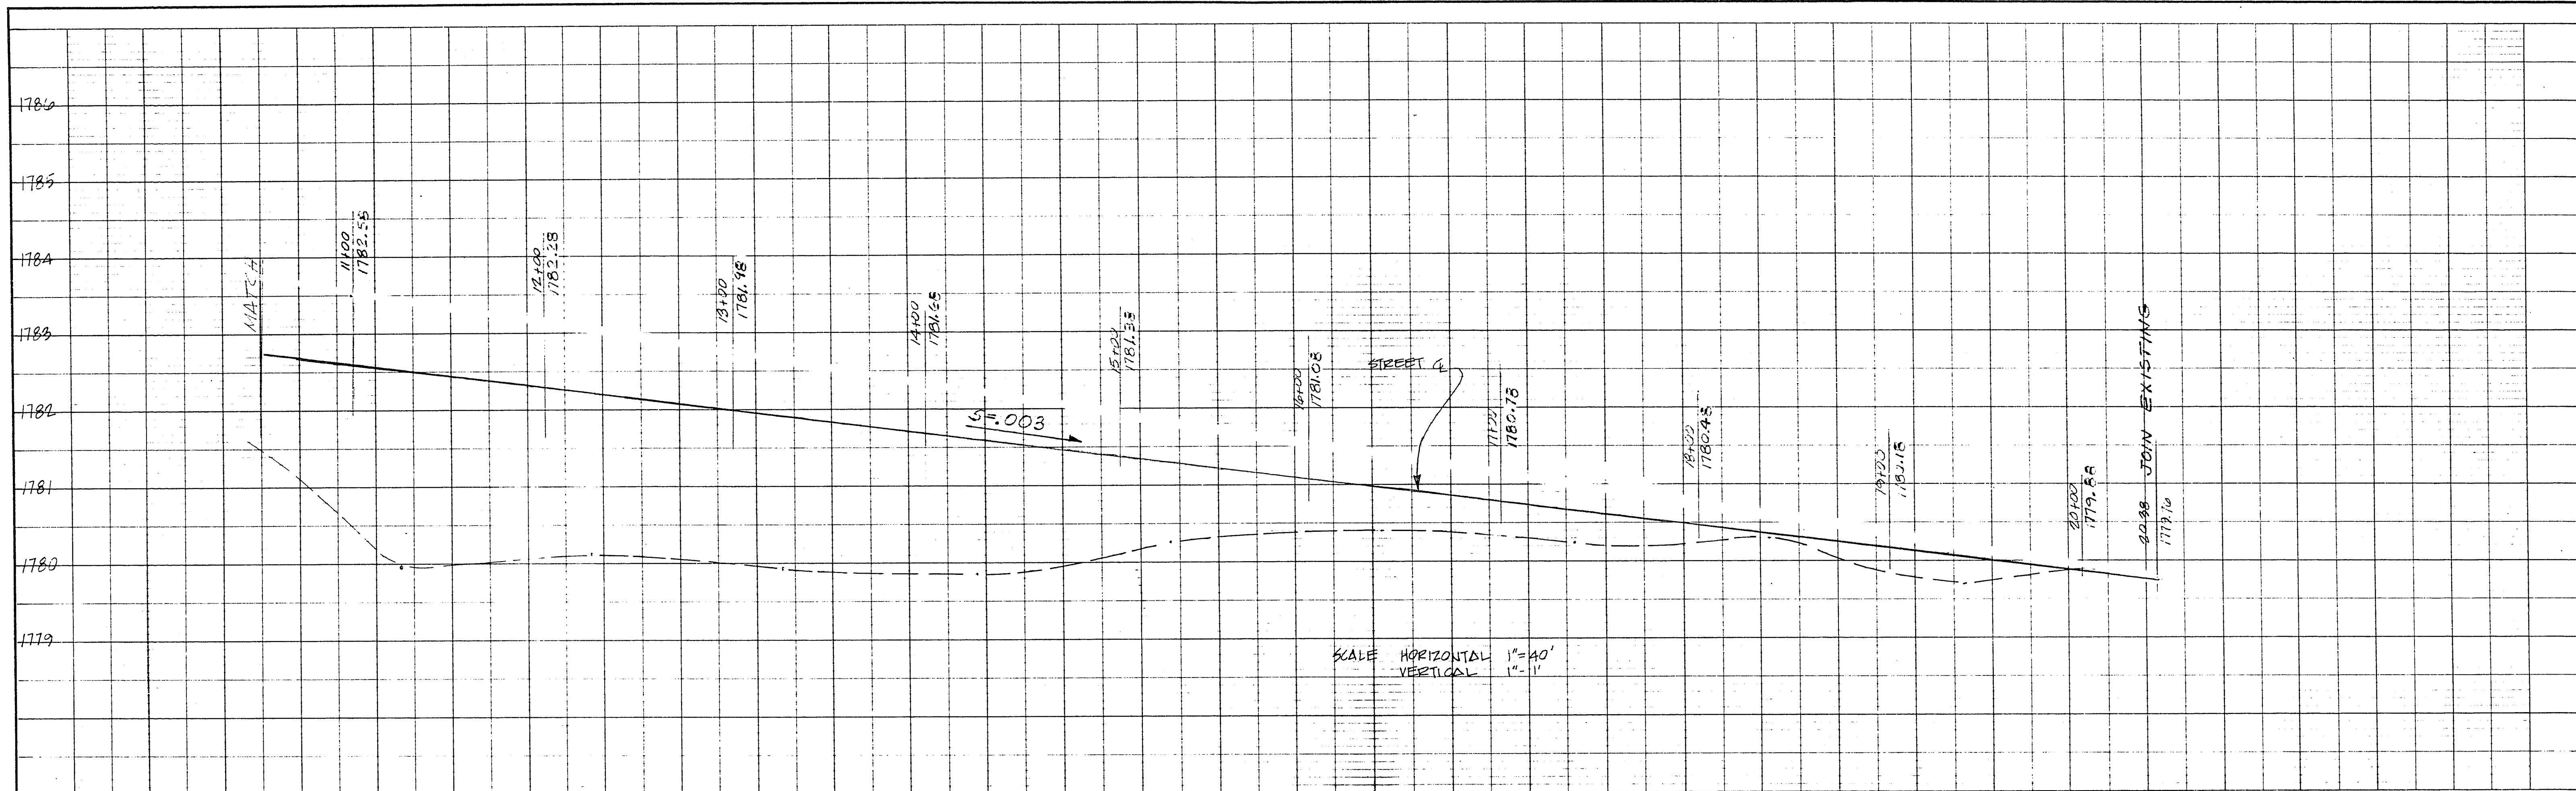

SCALE 1"=40'
(SEE SHEET 19 FOR STREET SECTION)

Nevada Power Company approves the point of service to the street light system. This shall not be deemed consent to the placement of the light poles which may be in conflict with Nevada Power Company's prior rights and/or facilities.
12-5-79
(Date)
David B. Williams
NEVADA POWER COMPANY

APPROVALS
Richard J. Roman 12/25/79 CLV. QUALITY CONTROL ENGINEER DATE
for CLV. TRAFFIC ENGINEER
David J. Lewis 1-10-80 CLV. ELECTRICAL SUPERVISOR DATE
T. J. Lewis 1/17/80 CLV. ELECTRICAL COORDINATOR DATE
N.A. 1/23/80 CLV. ENGINEER DATE
M. B. Williams 12-5-79 NEVADA POWER COMPANY DATE

REVISED	
10-24-79	ADDED CULVERT & CITY APPROVALS
12-14-79	Revised S.A. L.P. Added Conduit
Added D.I.	
Added H. Elev.	
1-21-80	CHANGED GRADE TO -5.003

Mobileparks West
2555 GARDEN ROAD
MONTEREY, CALIFORNIA 93940 (408) 649-0661


SEPT. 17, 1979
SCALE: SHOWN

VILLA BOREGA MOBILEHOME COMMUNITY
MONROE AVE.
OFFSITE IMPROVEMENT

20



PROFILE	
NO. 1	DATE
NOTE BOOK	BY
REVISIONS	DATE
STRUCTURE NOTATIONS CHECKED	

PLAN	
NO. 1	DATE
NOTE BOOK	BY
REVISIONS	DATE
STRUCTURE NOTATIONS CHECKED	

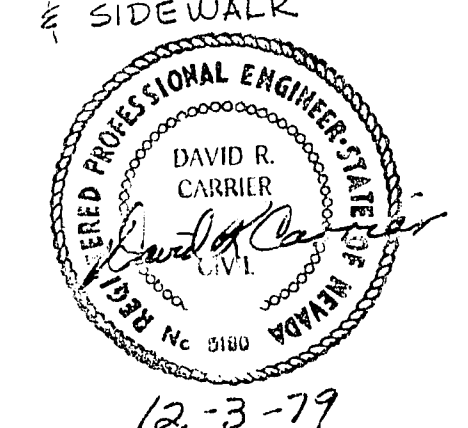

12-3-79

24-1-36

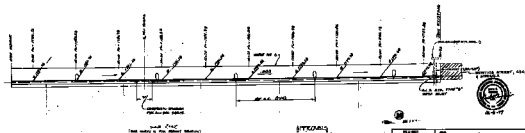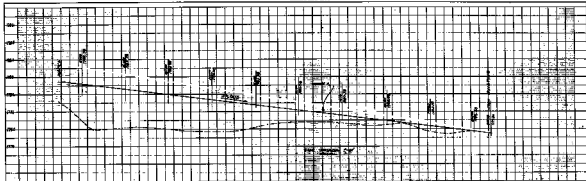



















