


24-1-07


48 7008 MADE IN U.S.A.
K&E
PLATE 1, PLAN-PROFILE
KEUFFEL & ESSER CO.

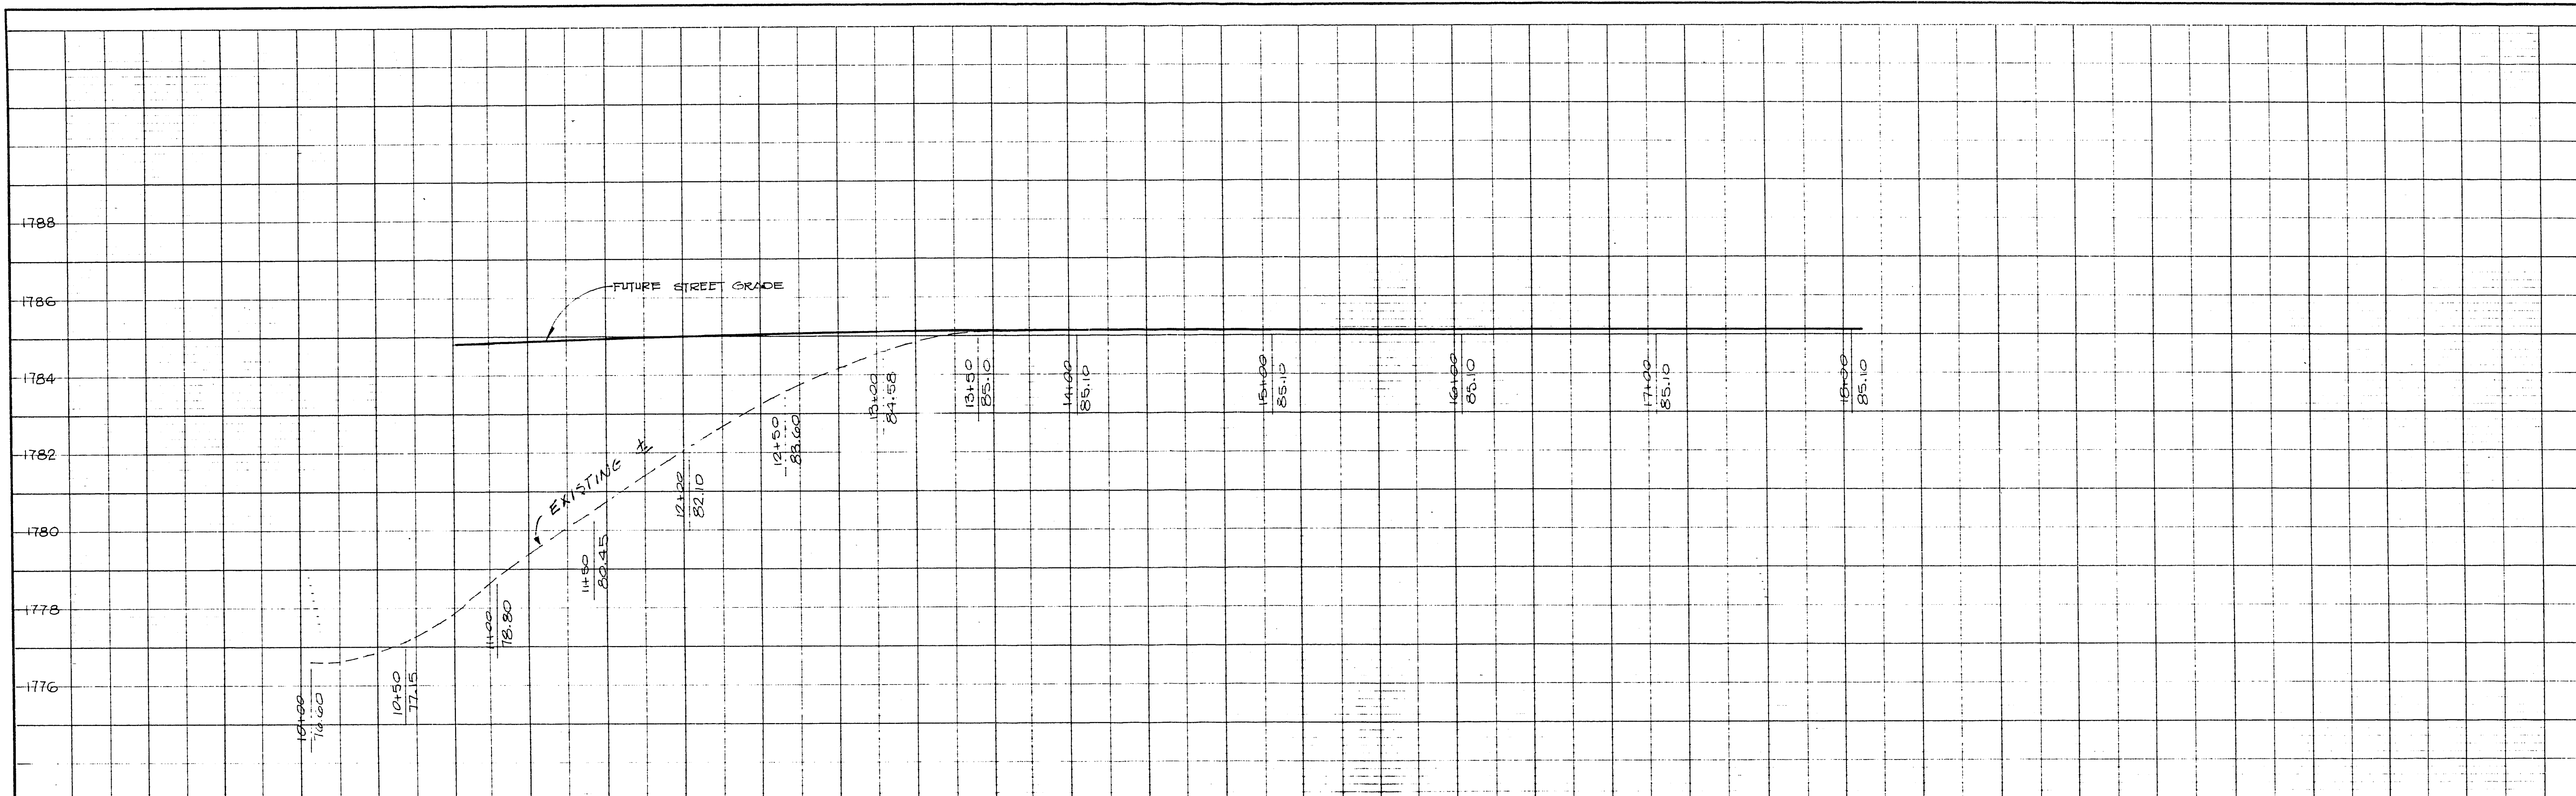

Nevada Power Company approval
service to the street light system
is deemed to be in the public interest
right of way which includes the land to be
acquired for the street light system.

12-5-79


Michael B. Blum
NEVADA POWER COMPANY

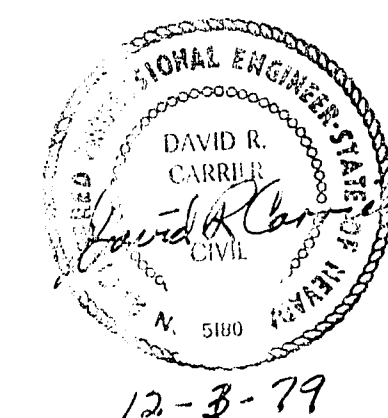

EXISTING 24" PAVED
LAMB BLVD

L A M B B O U L E V A R D

N 3° 11' 43" E

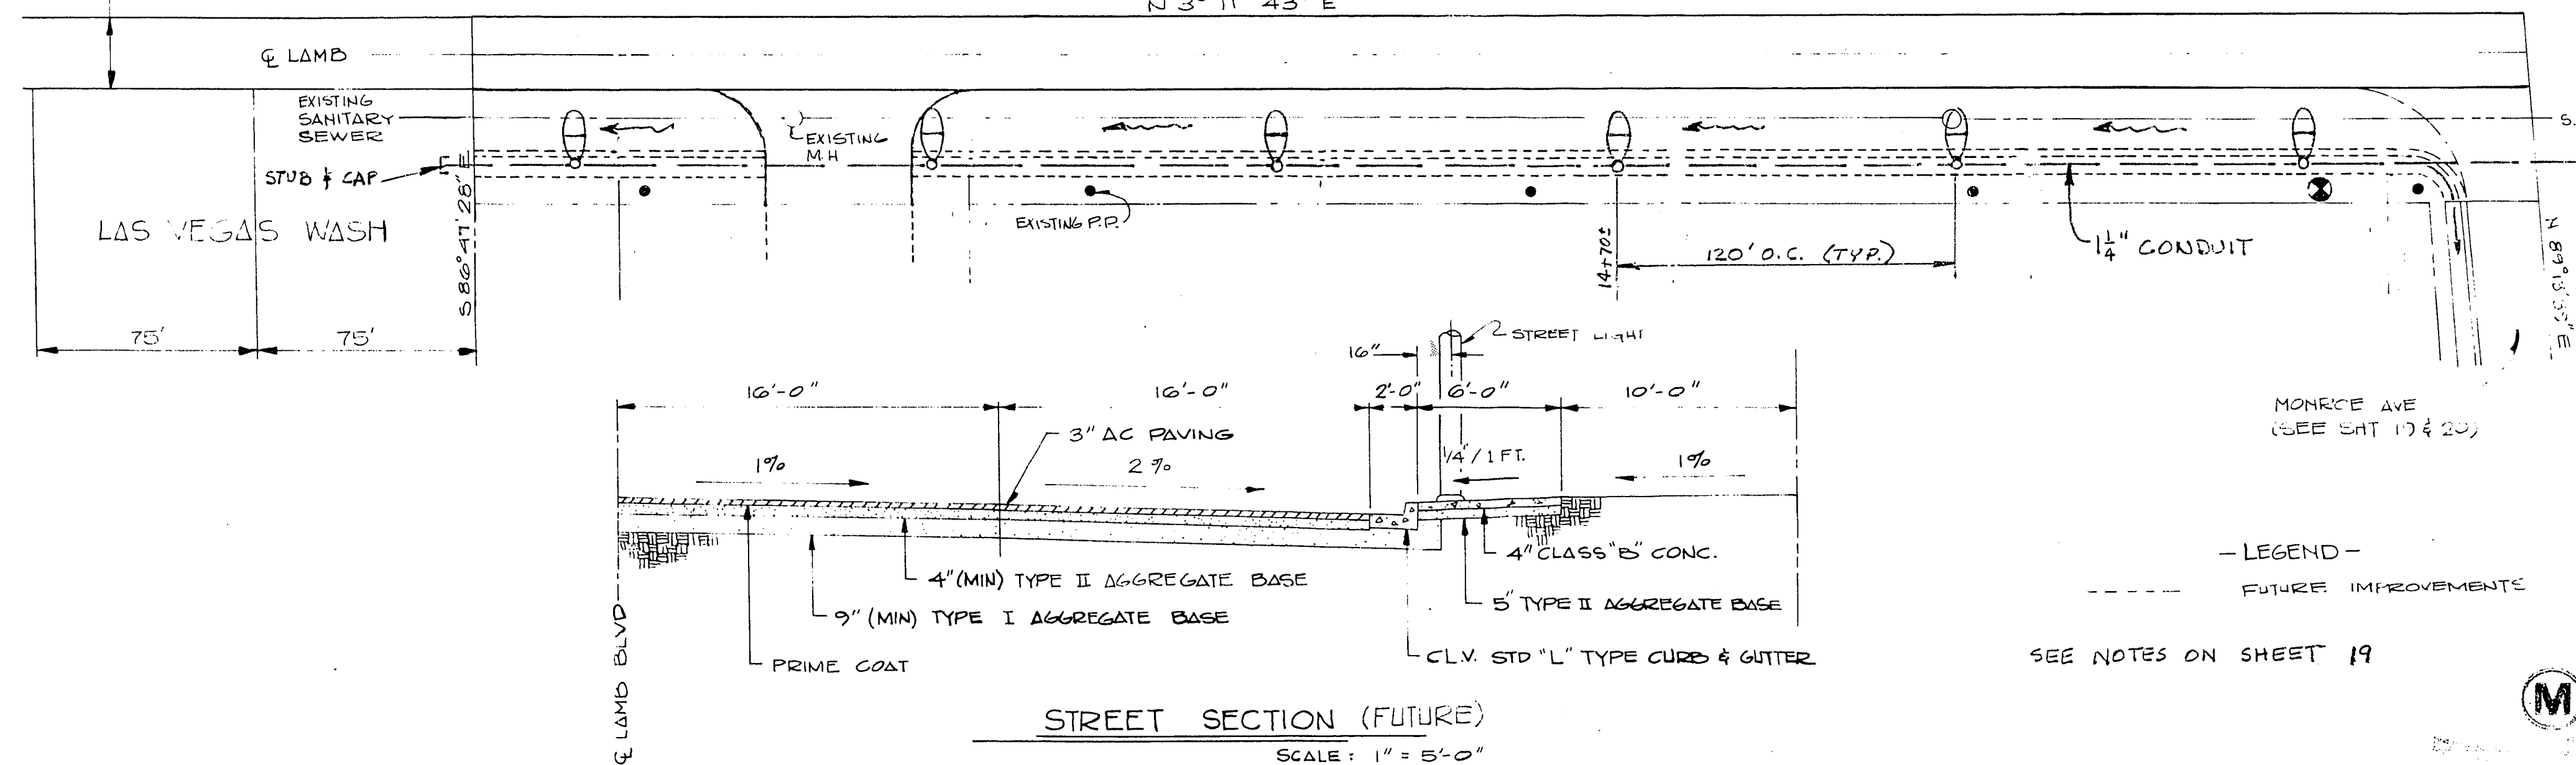

MONROE AVE
(SEE SHEET 19 & 20)

- LEGEND -
----- FUTURE IMPROVEMENTS

SEE NOTES ON SHEET 19

APPROVALS

Richard J. Roman
CLV. TRAFFIC ENGINEER

12/20/79
DATE

NA
CLV. QUALITY CONTROL ENGINEER DATE

David R. Carrillo
CLV. ELECTRICAL SUPERVISOR

1-10-80
DATE

Michael B. Blum
CLV. ENGINEER DATE

Richard J. Roman
CLV. ELECTRICAL SUPERVISOR DATE

Michael B. Blum
NEVADA POWER COMPANY DATE

REVISED
12-14-79 Relocated St. Lts.
Added Conduit

Mobileparks
West

2555 GARDEN ROAD
MONTEREY, CALIFORNIA 93940 (408) 649-0661

OCT. 30, 1979

LAMB BLVD.
OFFSITE IMPROVEMENT

21

107-V1082

107-V1082

