
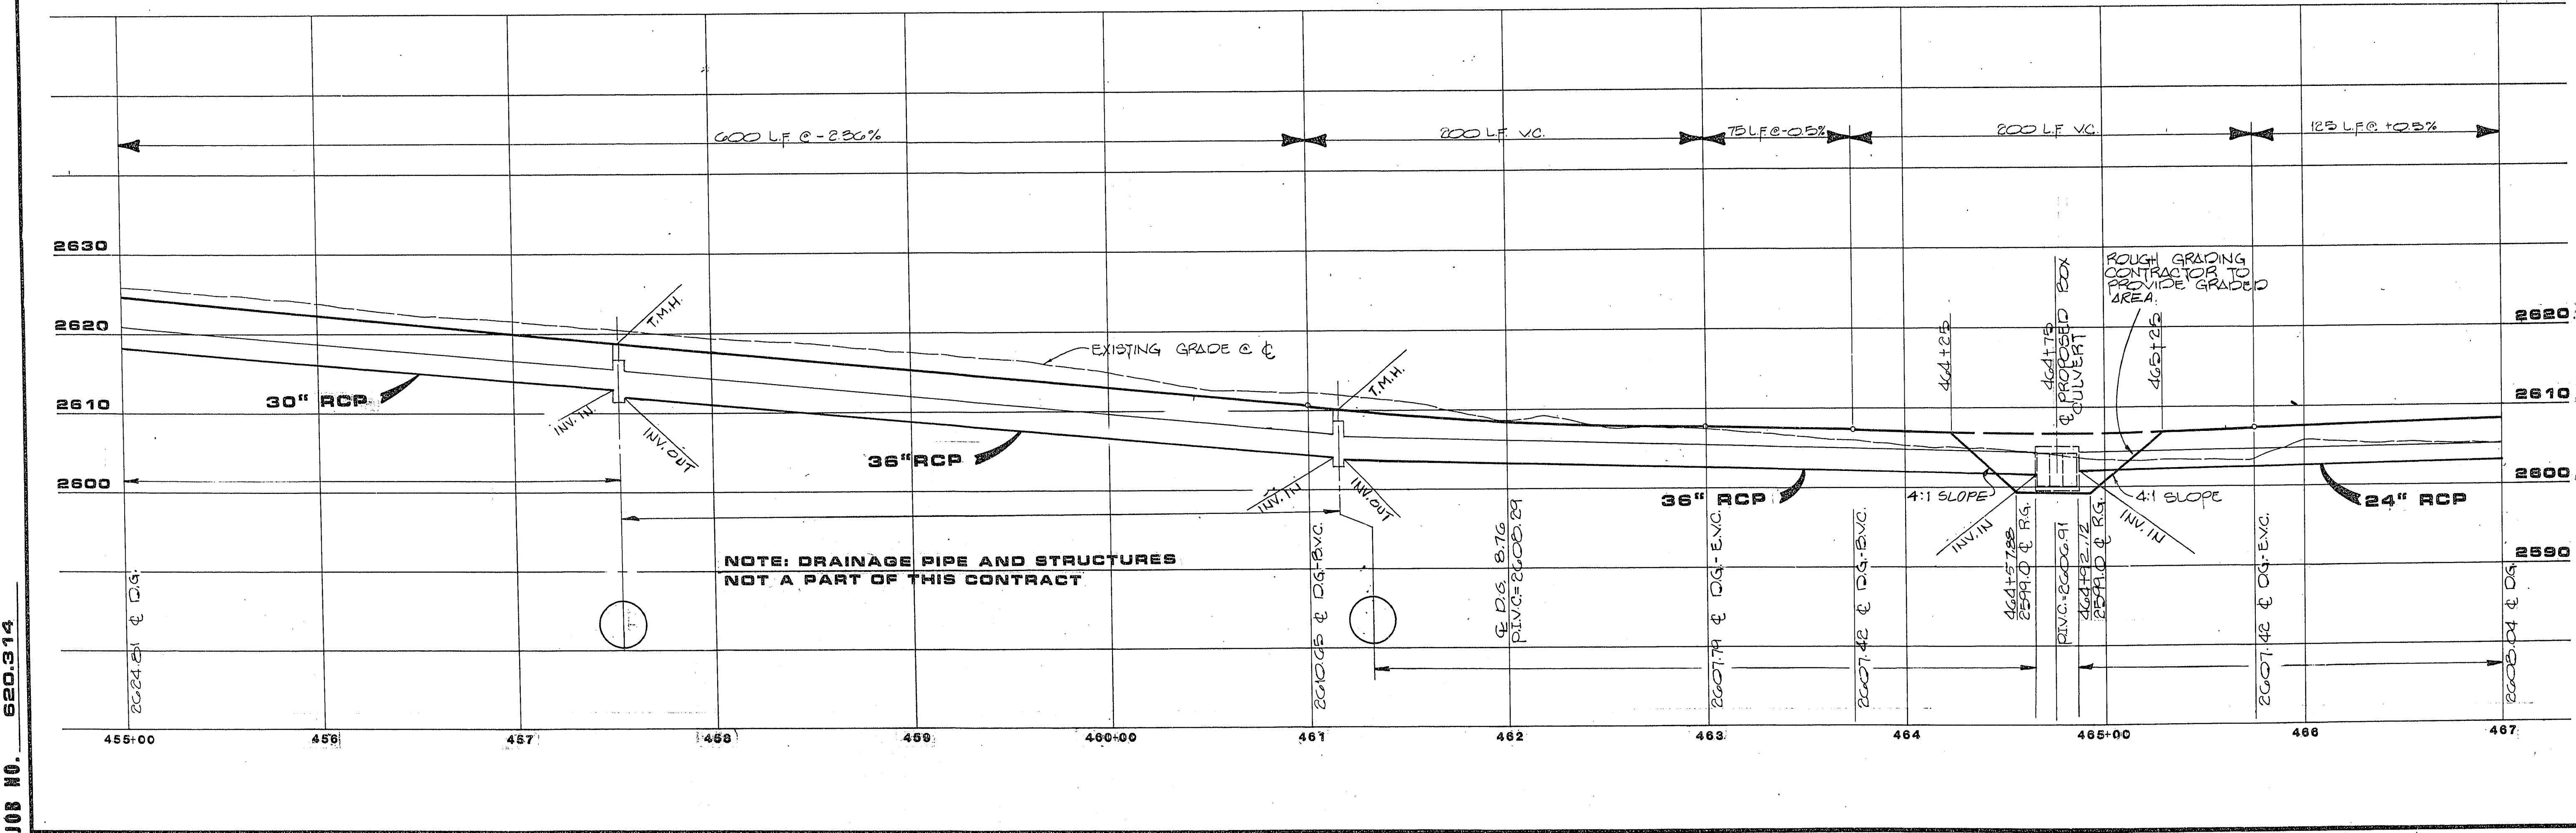


CURVE NO.	RADIUS	LENGTH	TANGENT	DESCRIPTION
1	58°29'18"	1201.00	672.43	BACK OF CURB
2	58°30'53"	1175.00	658.23	CENTERLINE
3	58°30'52"	1149.00	643.66	BACK OF CURB

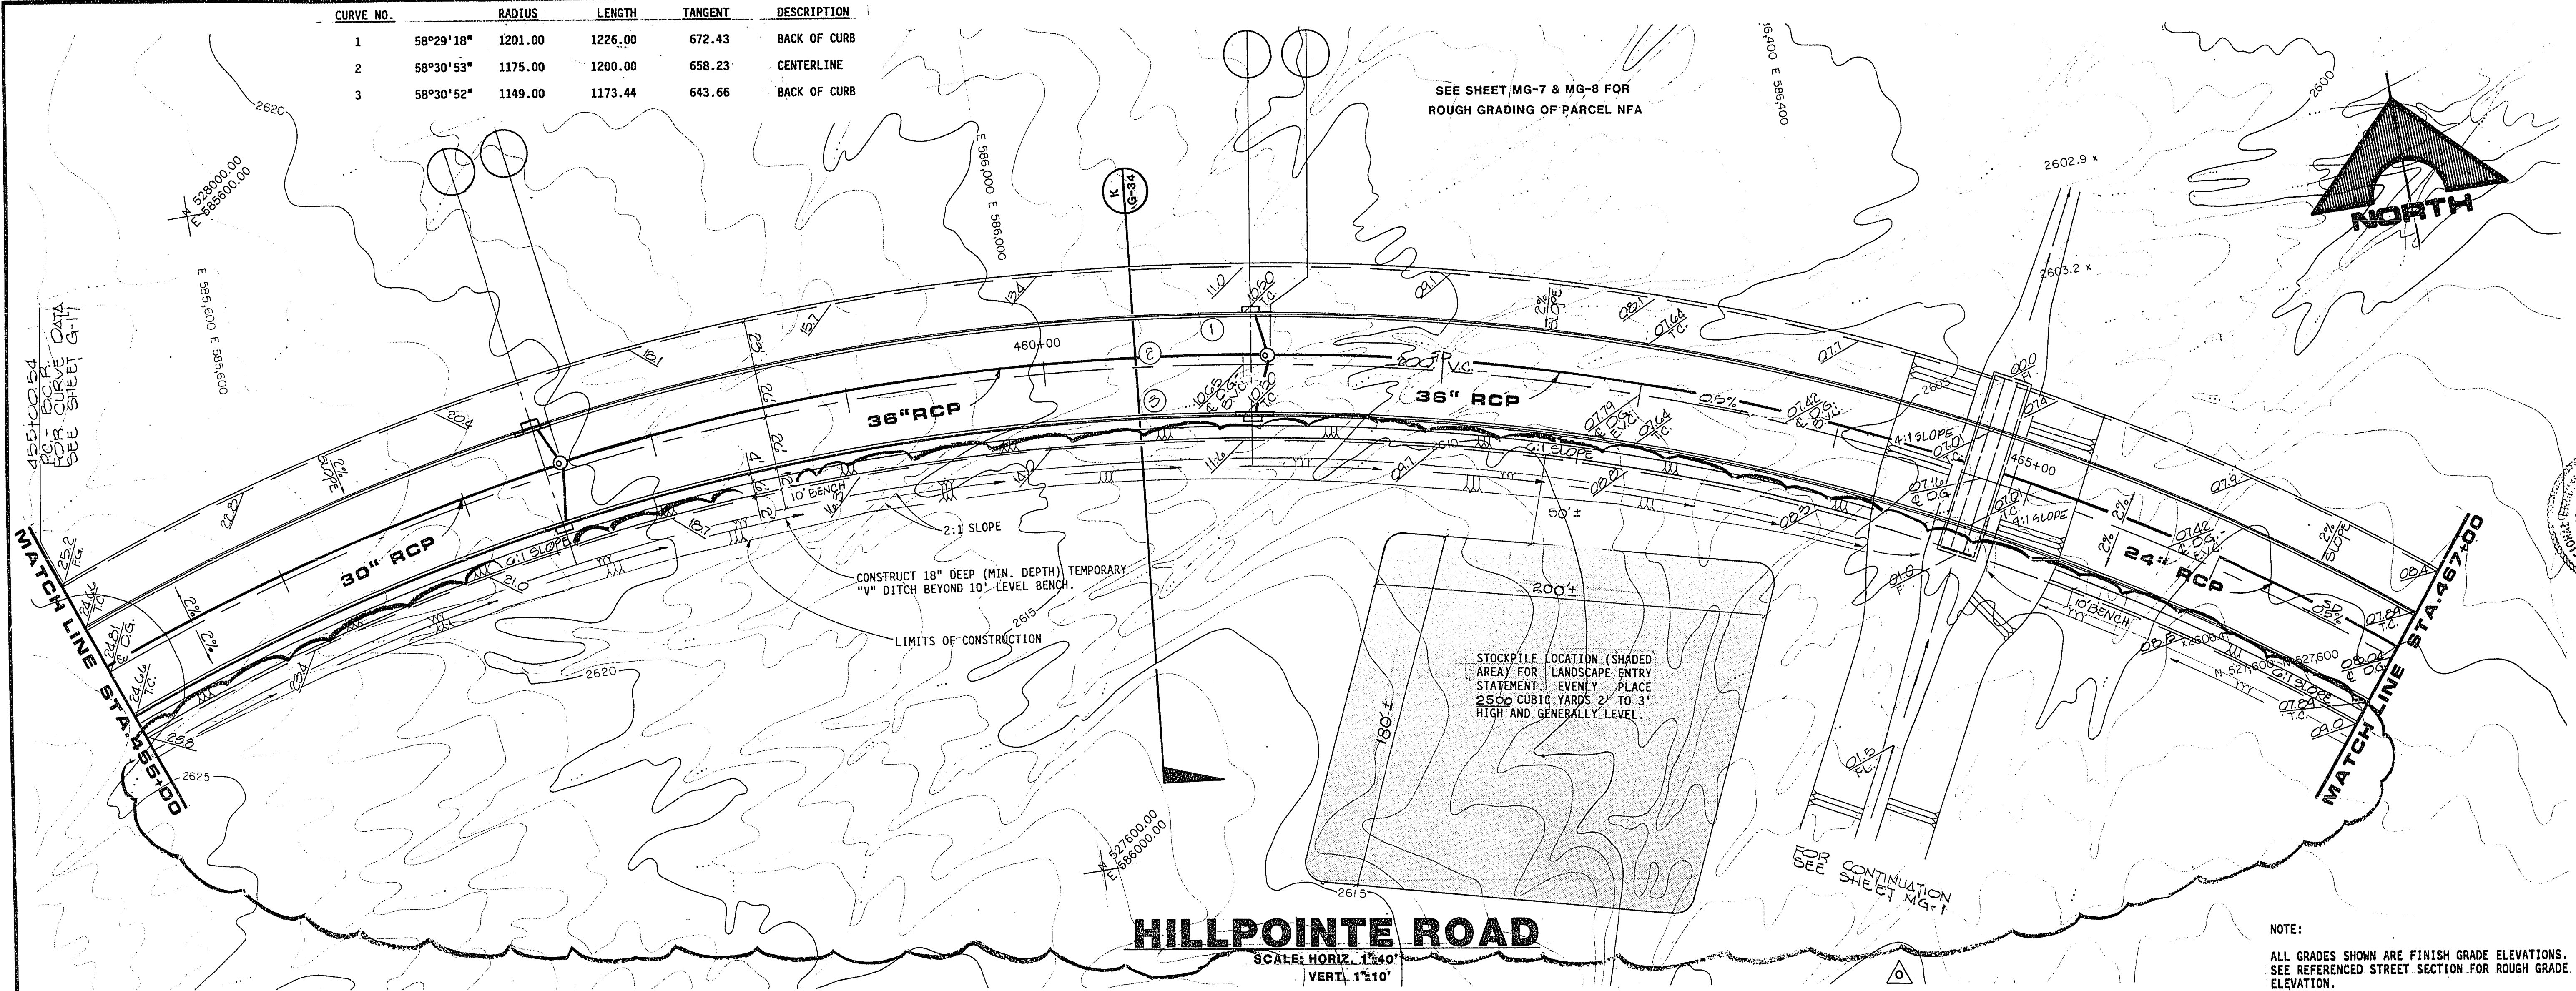

REV	DATE	DESCRIPTION
A	5-18-87	ISSUE FOR BID
B	5-18-87	ADDENDUM #1
C	5-22-87	ISSUE FOR CONSTRUCTION

PROJECT NO. 1001
SHEET NO. 32
DATE 4-28-87
R.F.E. NO.

HOWARD HUGHES PROPERTIES
VILLAGE 1 NORTH
HILLPOINTE ROAD
STA. 455+00 TO 467+00

G.C. WALLACE, INC.
Engineering/Architecture

1555 SOUTH RAINBOW BLVD., LAS VEGAS, NEVADA 89102

48 SHEETS

JOB NO. 620.314

804 DIETRICH-POST 65326

74 107Y-4047