
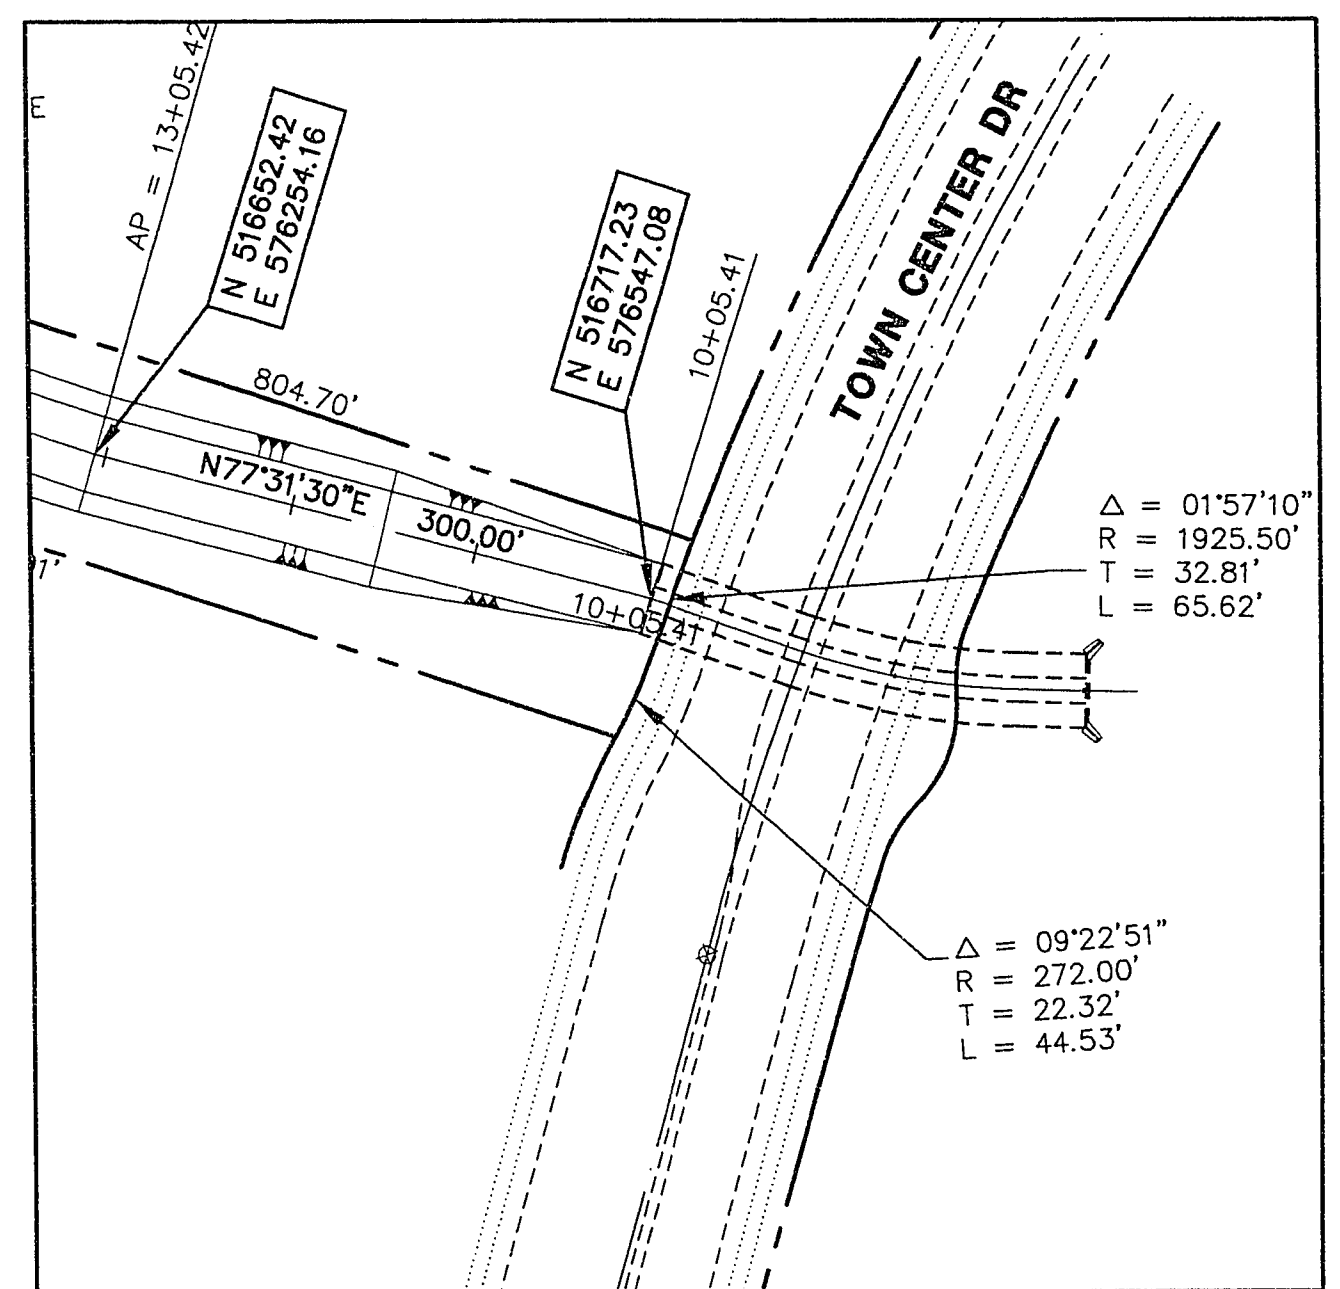
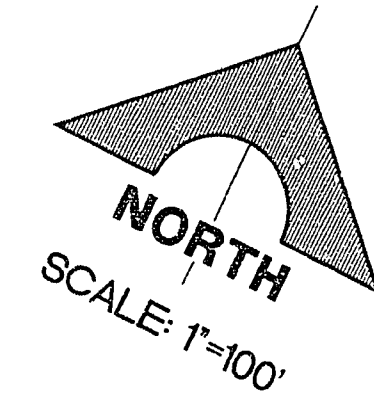


Drawing: C:\DWG\ALTA-CHN\CHANCNTR.DWG

June 10, 1996 1:23:29 p.m.

JOB NO. 62011.215

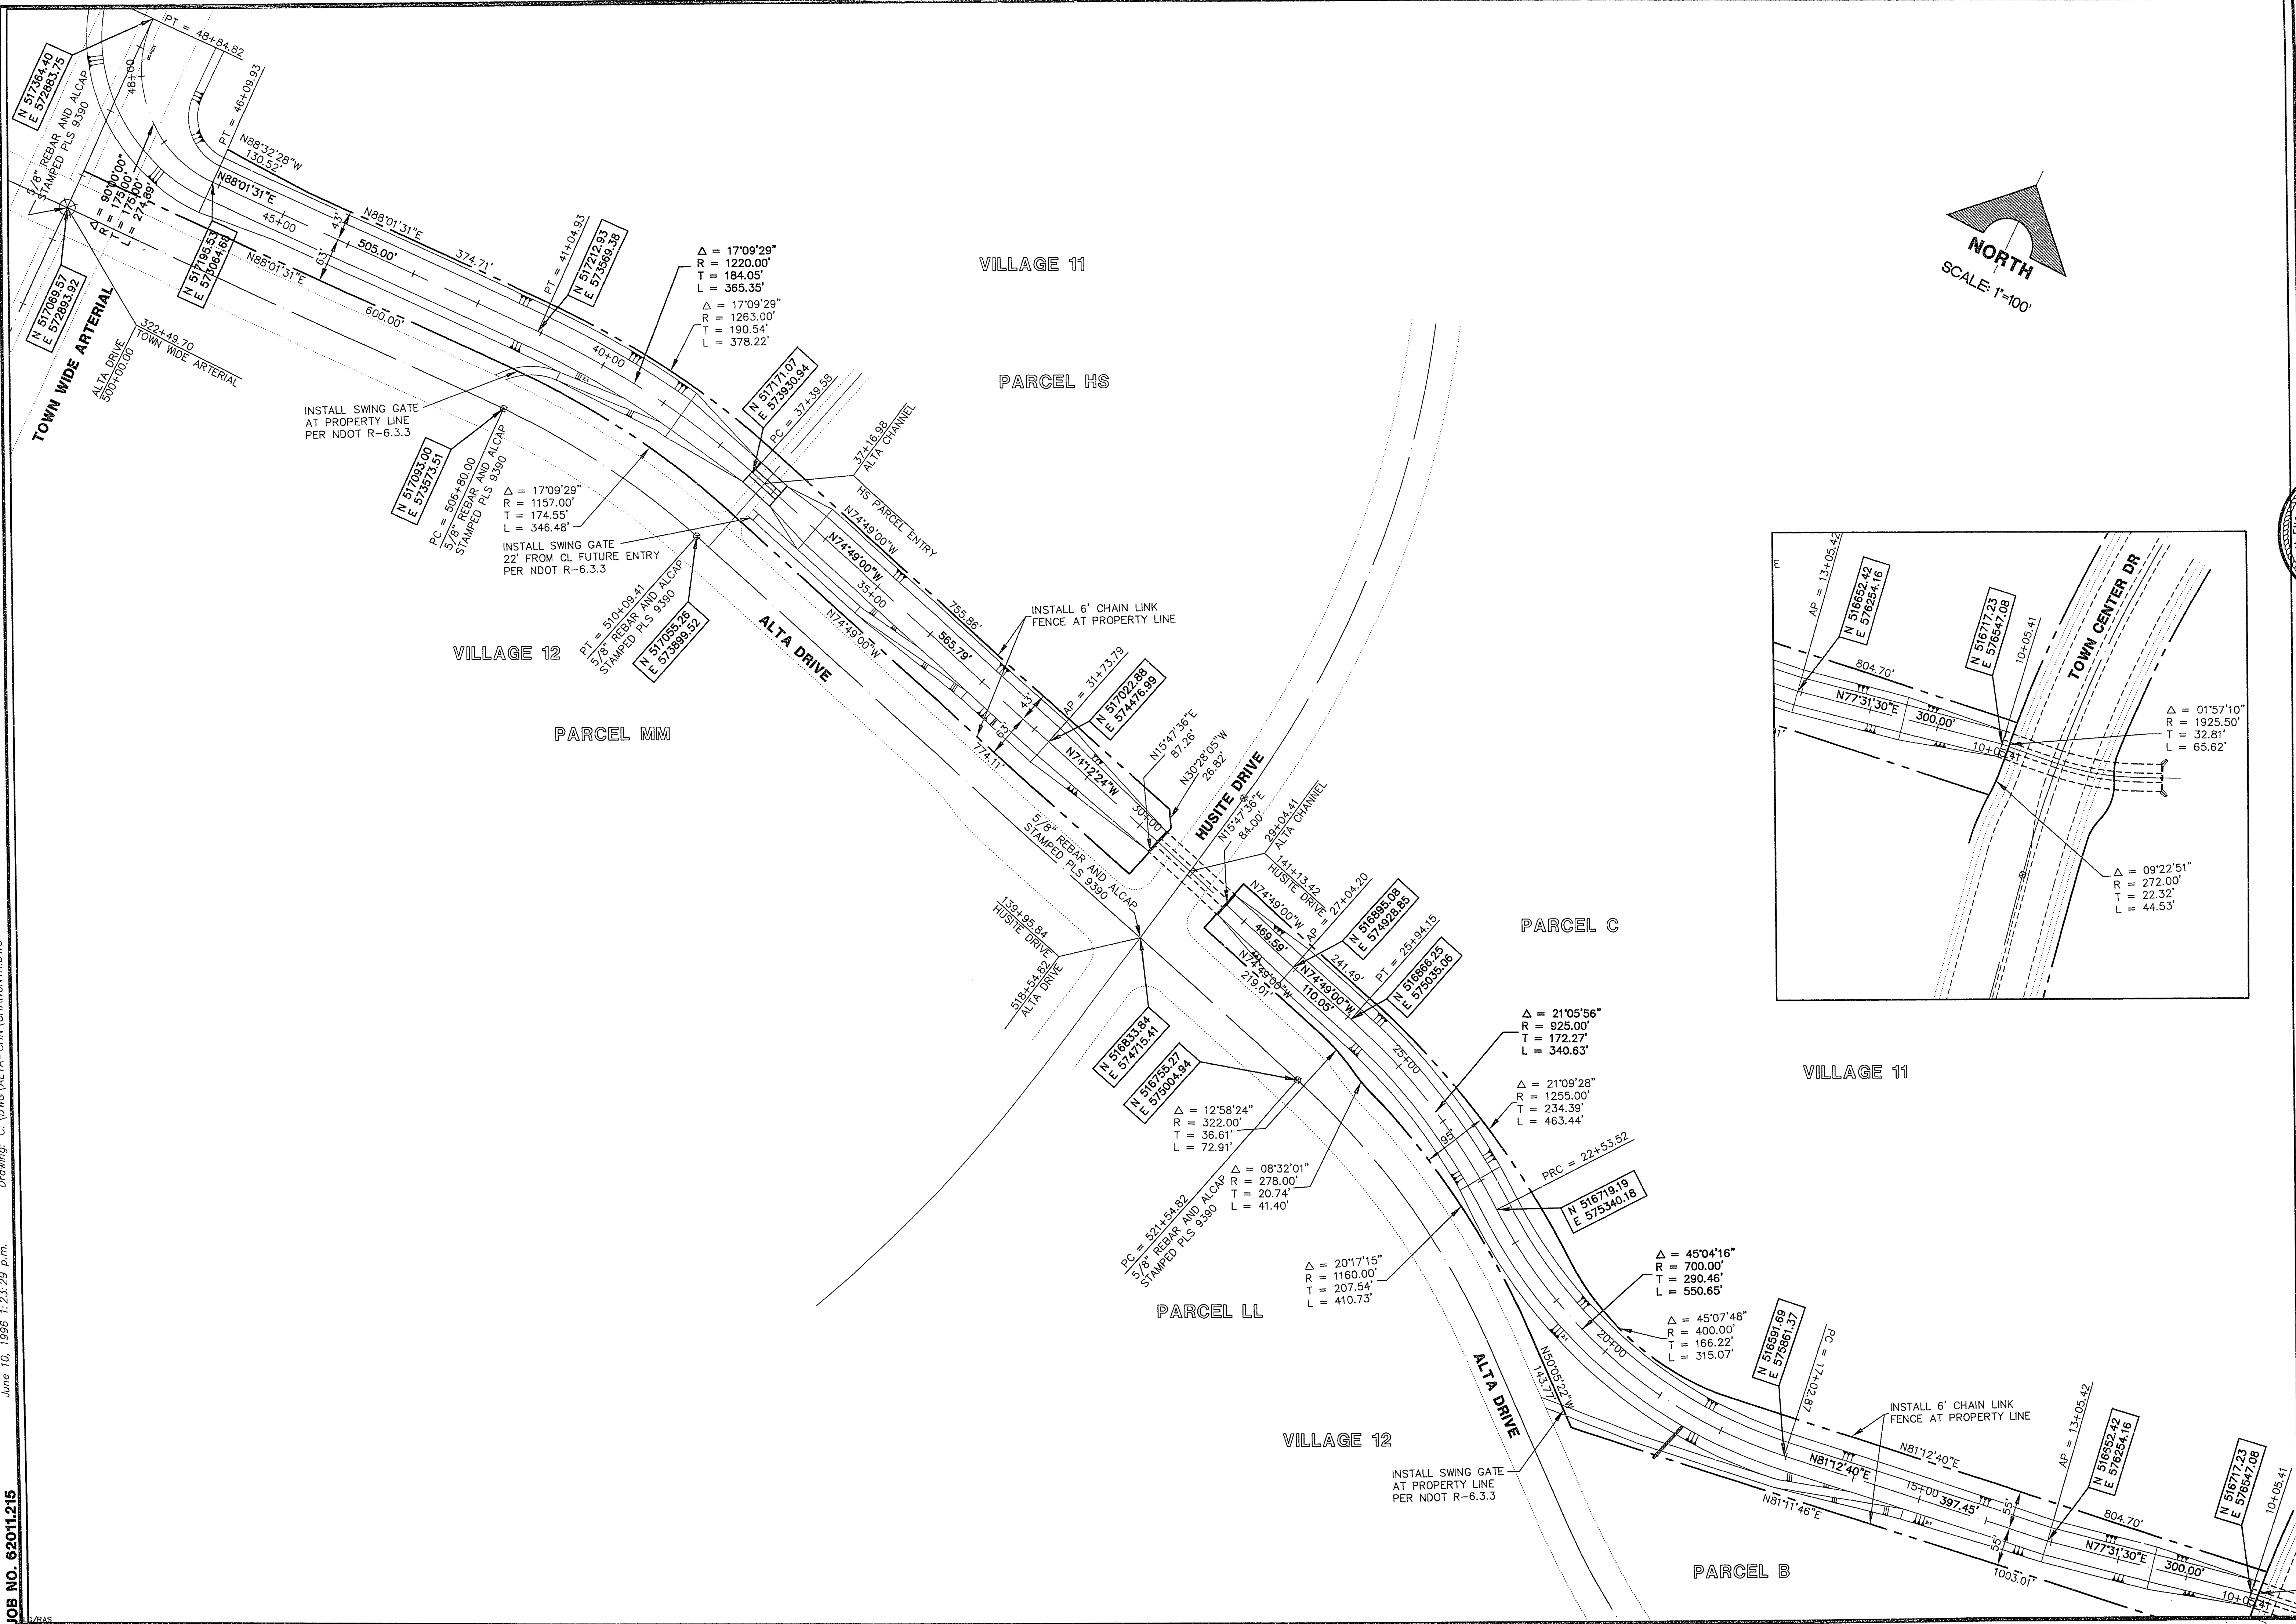

REVISION	DATE	DESCRIPTION
1	6-14-96	ISSUED FOR PERMITS
2	6-14-96	REVISED PER COMMENTS

RECOMMENDED BY: ROY A. DAVIS III  
 DATE: 6-14-96  
 REF. NO.: 9514

PROFESSIONAL ENGINEER - STATE OF NEVADA  
 REG. NO. 10000  
 G. C. WALLACE, INC.  
 Engineering/Architecture  
 1535 SOUTH RAINBOW BLVD., LAS VEGAS, NEVADA 89102

SUMMERLIN  
 VILLAGE 11/12 ALTA DRIVE  
 DRAINAGE CHANNEL  
 CONTROL SHEET

SHEET  
**3**  
 SHT 3 OF 11

FINAL SUBMITTAL