
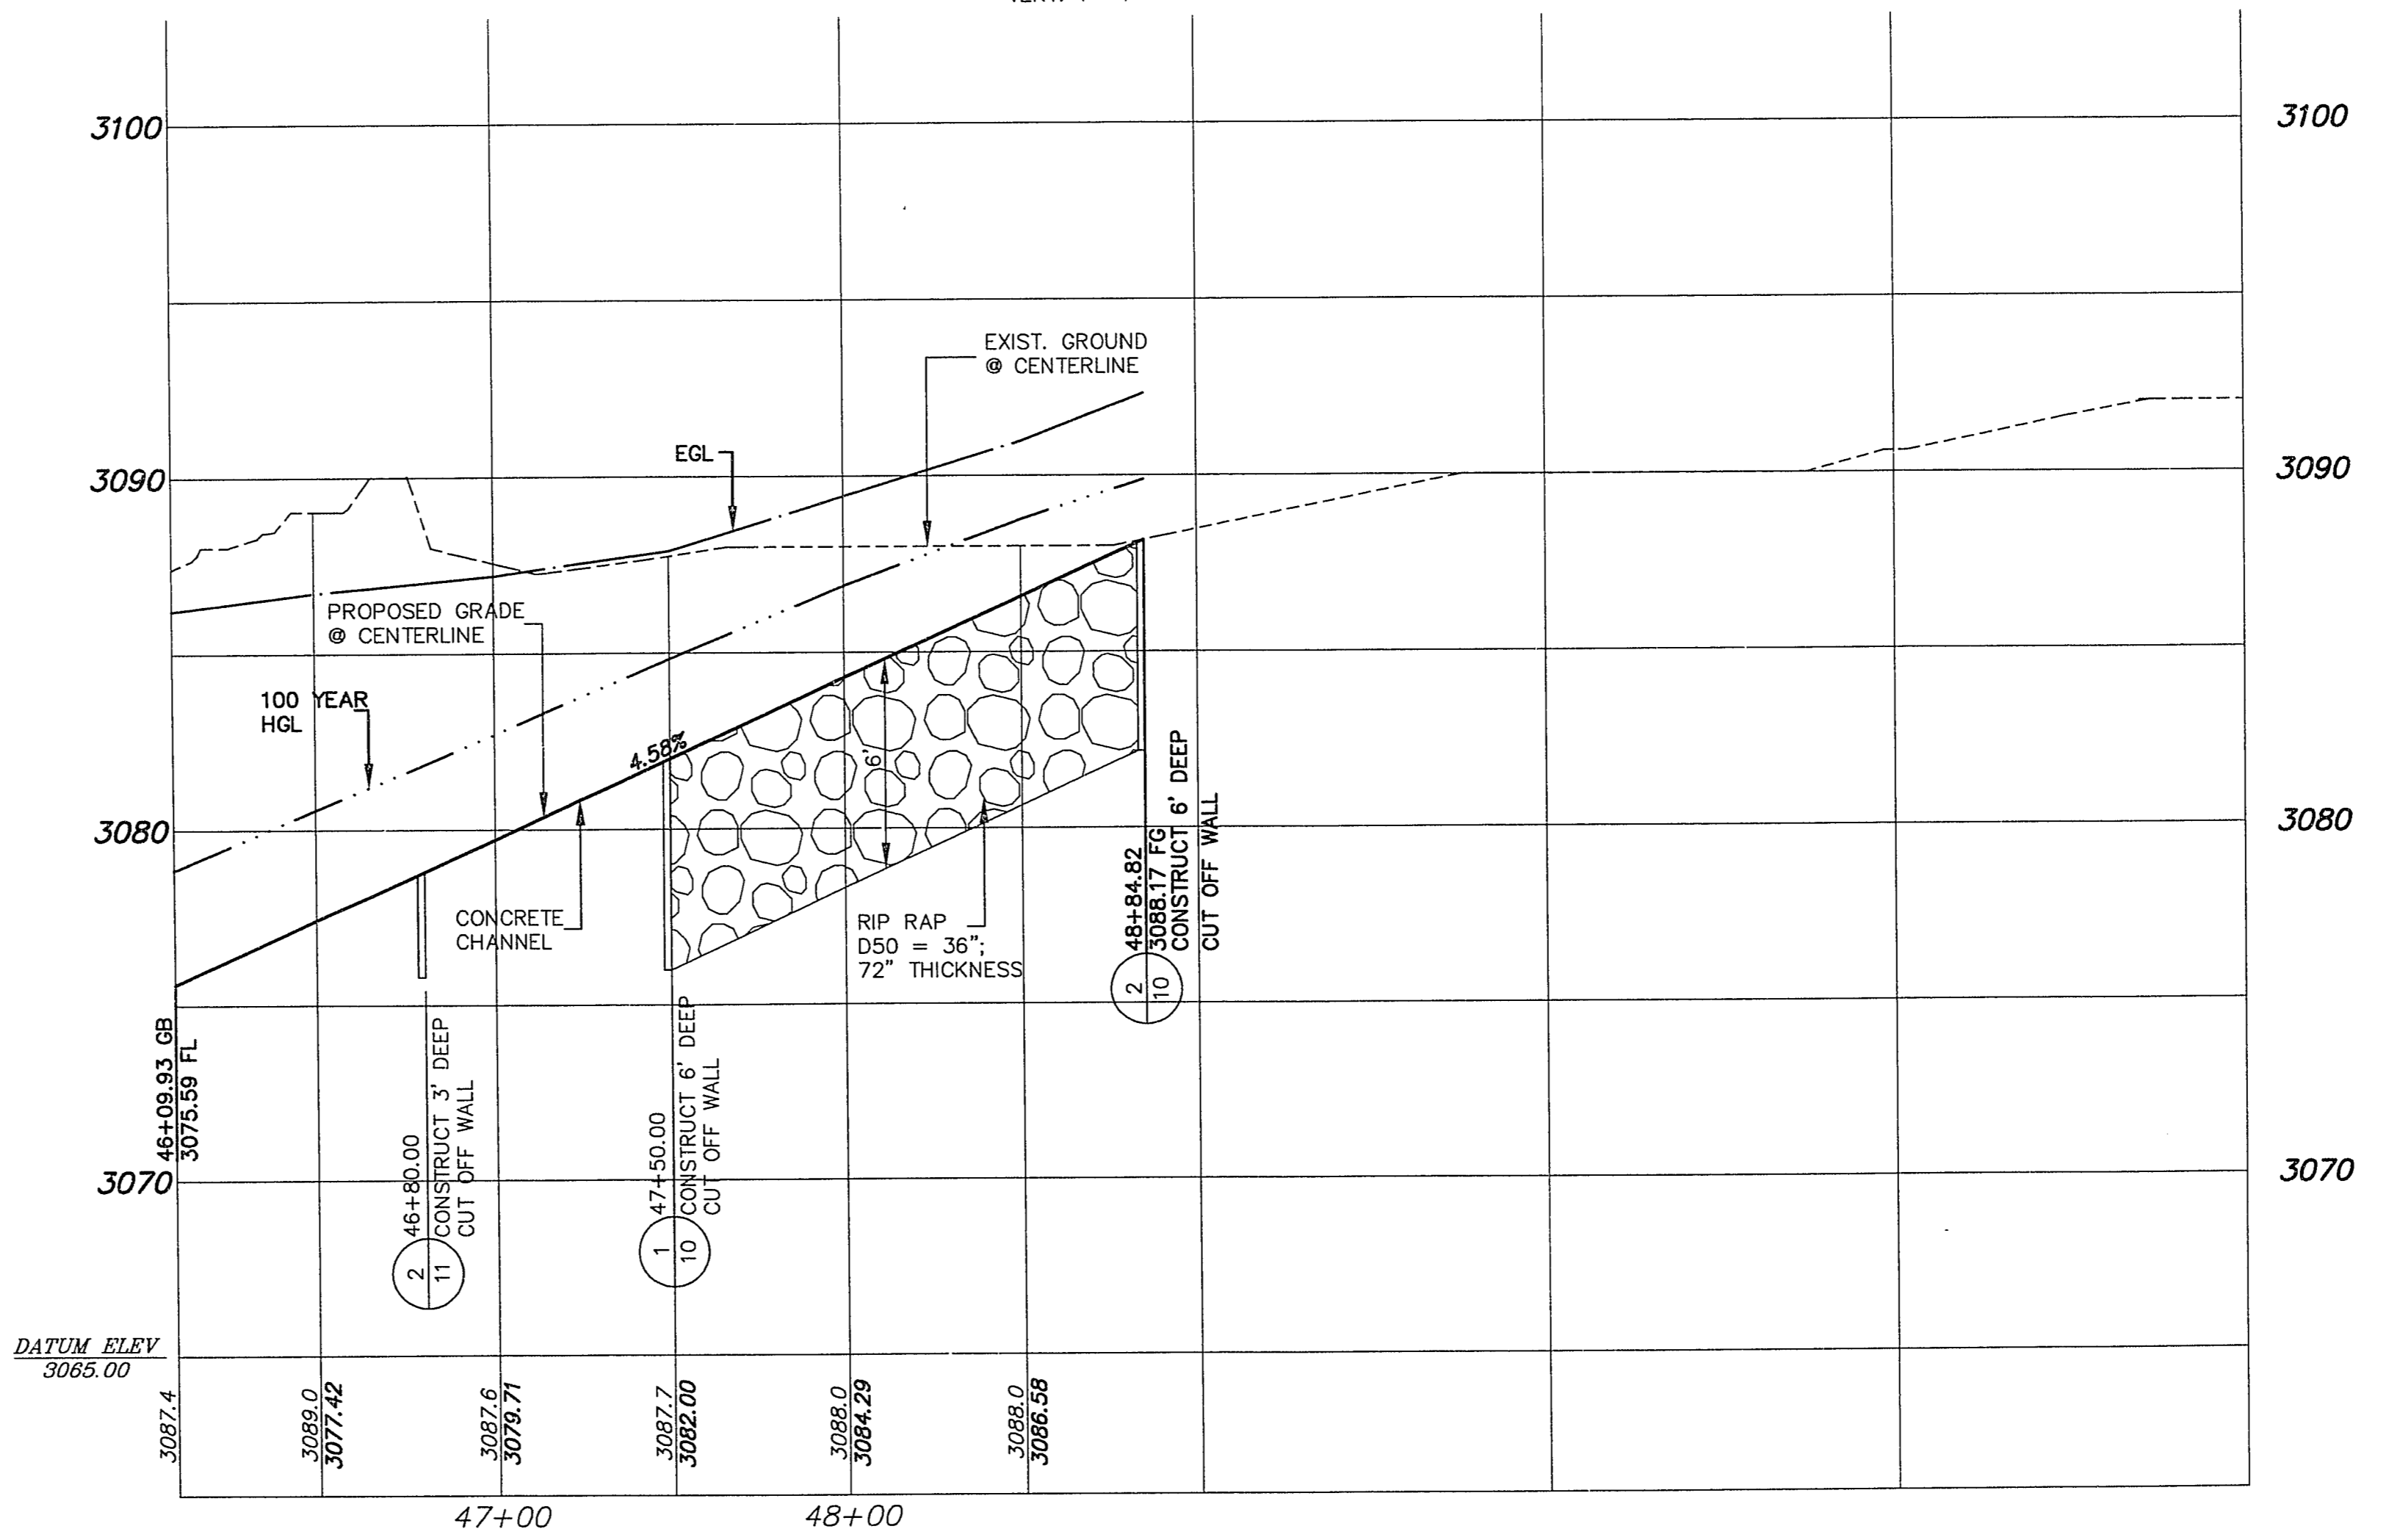


CURVE	DELTA	RADIUS	LENGTH	TANGENT
1	78°32'51"	277.00'	379.74'	226.51'
2	90°00'00"	255.00'	400.55'	255.00'
3	90°00'00"	175.00'	274.89'	175.00'
4	90°00'00"	75.00'	117.81'	75.00'
5	90°00'00"	63.00'	98.96'	63.00'

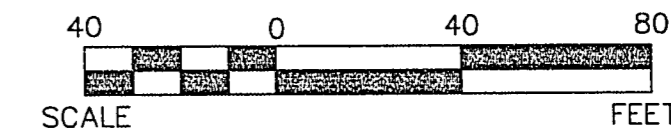

FINAL SUBMITTAL

RECOMMENDED	DATE	REV.	DATE	DATE	APPROVAL
ROY A. DAVIS III	6-14-96	1	6-14-96	6-14-96	[Signature]
R.P.E. NO.	9514				

ROY A. DAVIS III
PROFESSIONAL ENGINEER - STATE OF NEVADA
LICENSE NO. 9514

G. C. WALLACE, INC.
Engineering/Architecture

SUMMERLIN
VILLAGE 11/12 ALTA DRIVE
DRAINAGE CHANNEL
PLAN & PROFILE
STA. 46+09.93 TO 48+84.82

SHEET
8
SHT 8 OF 11