
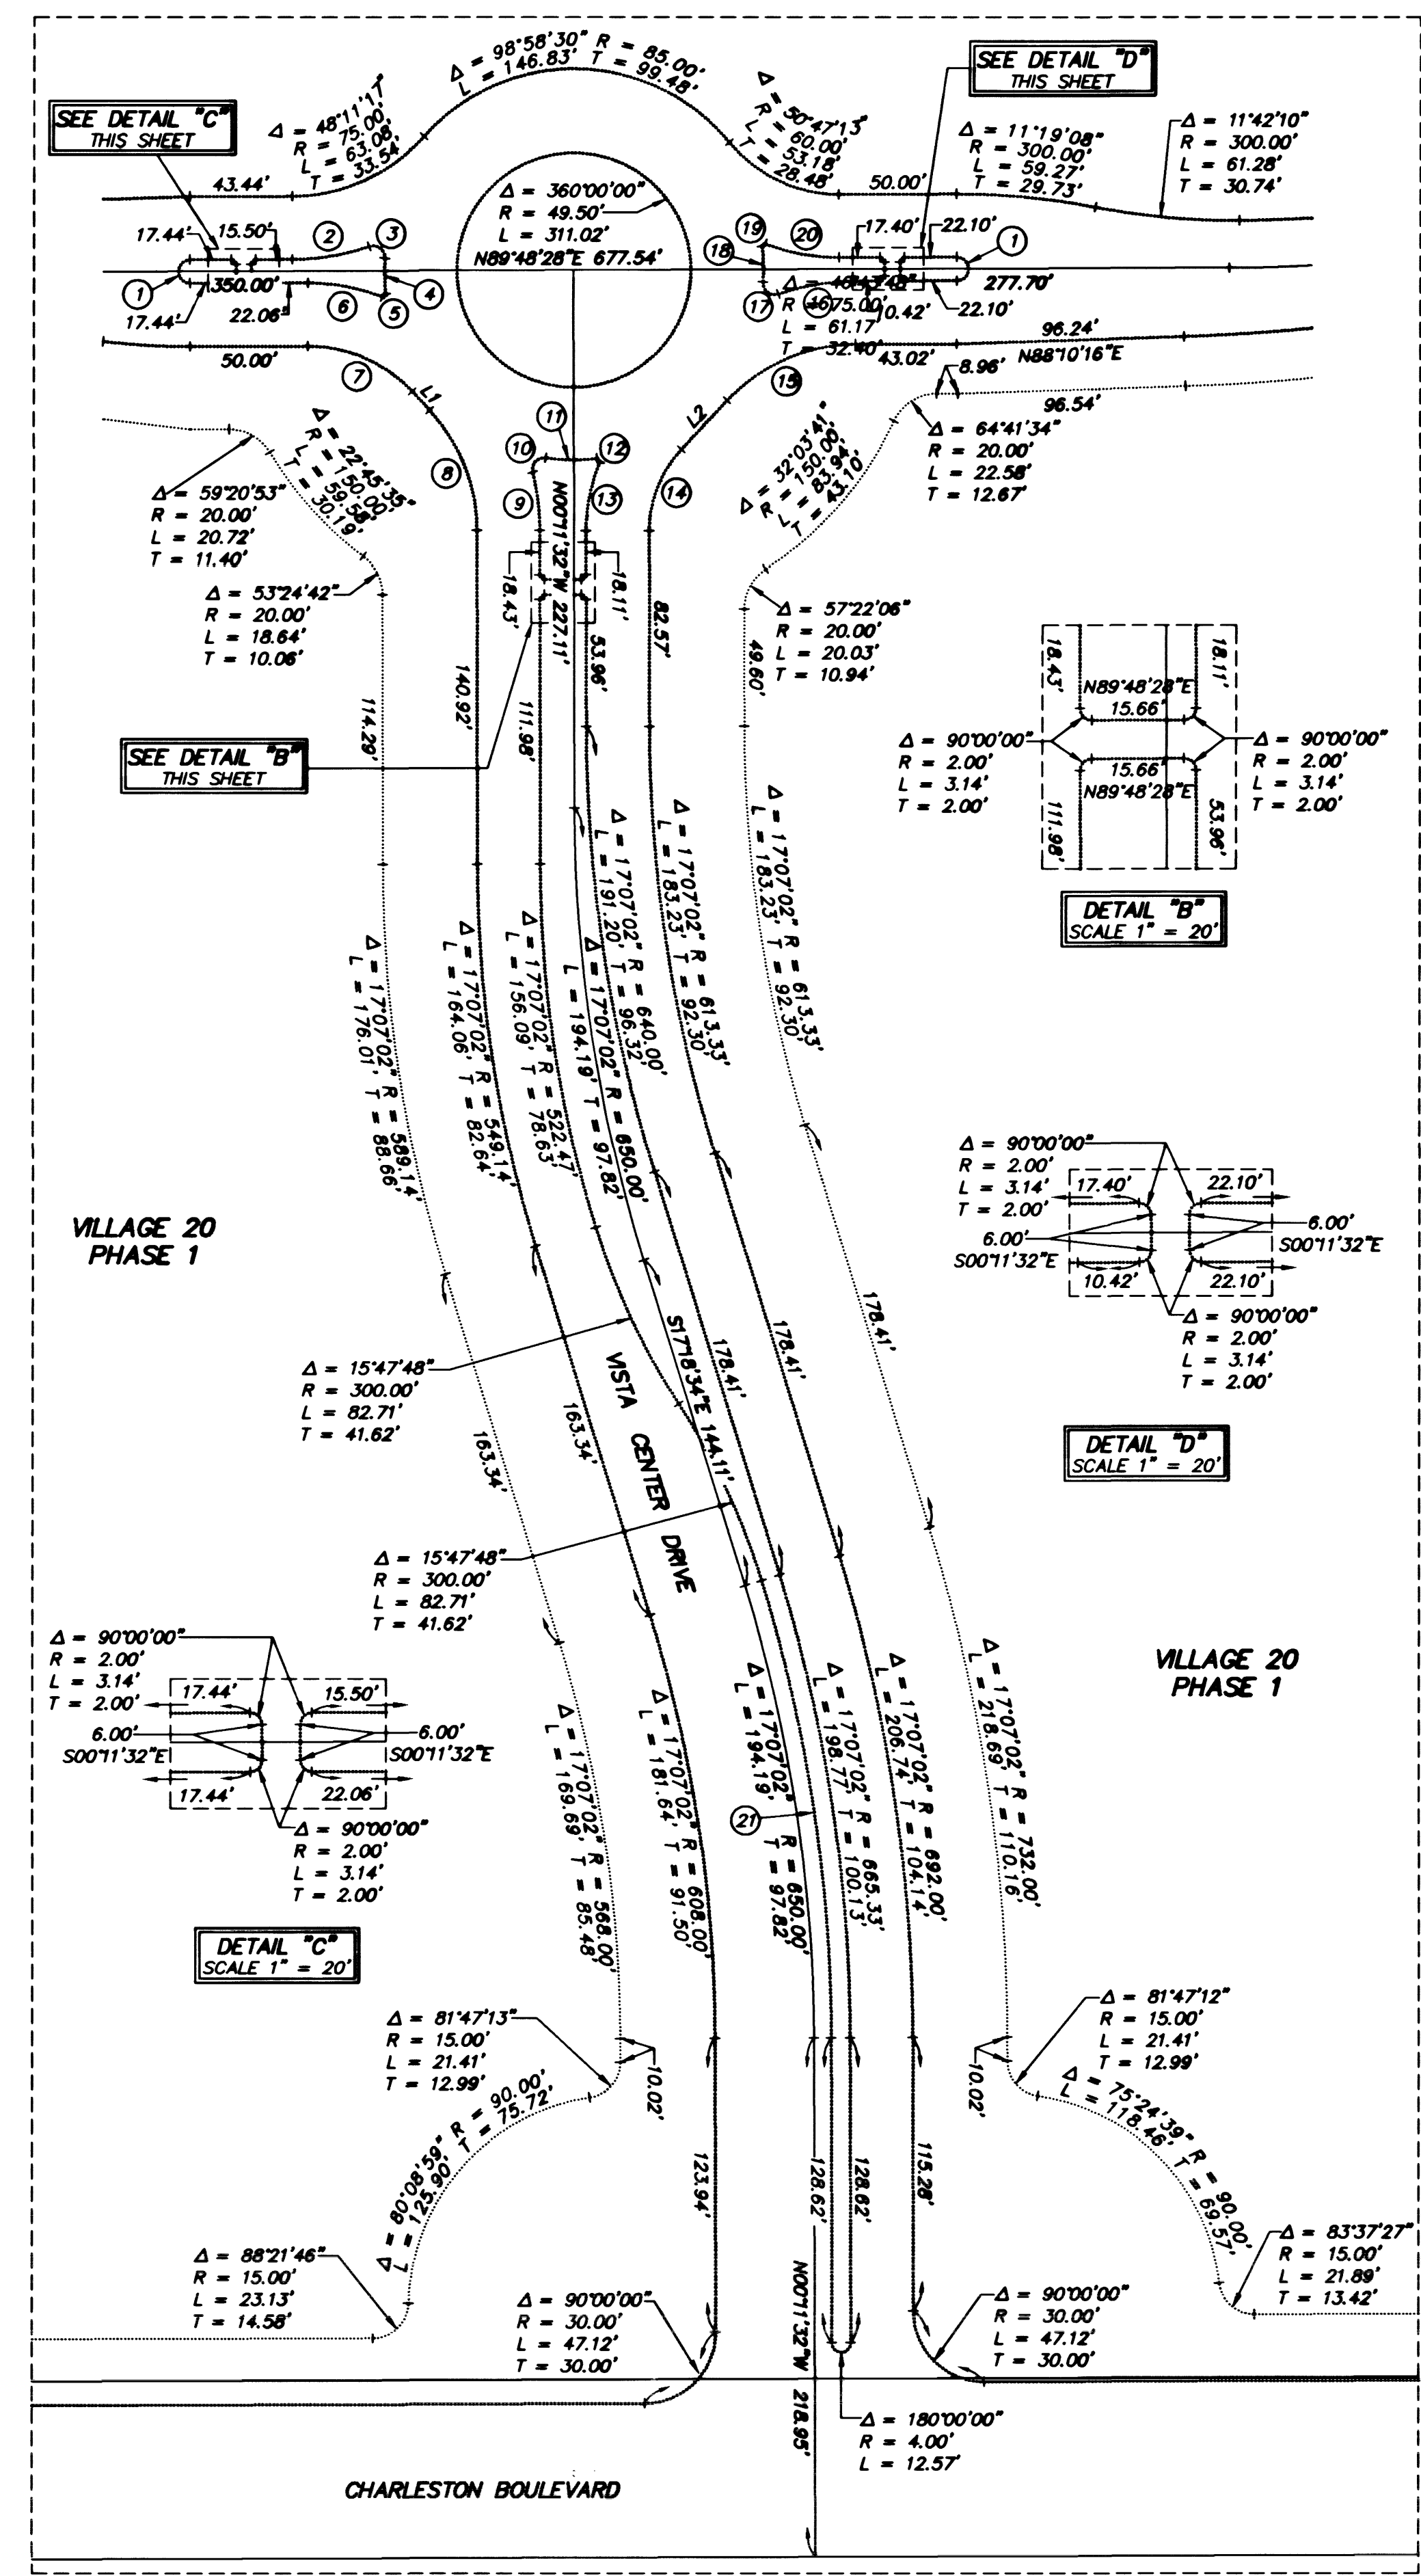


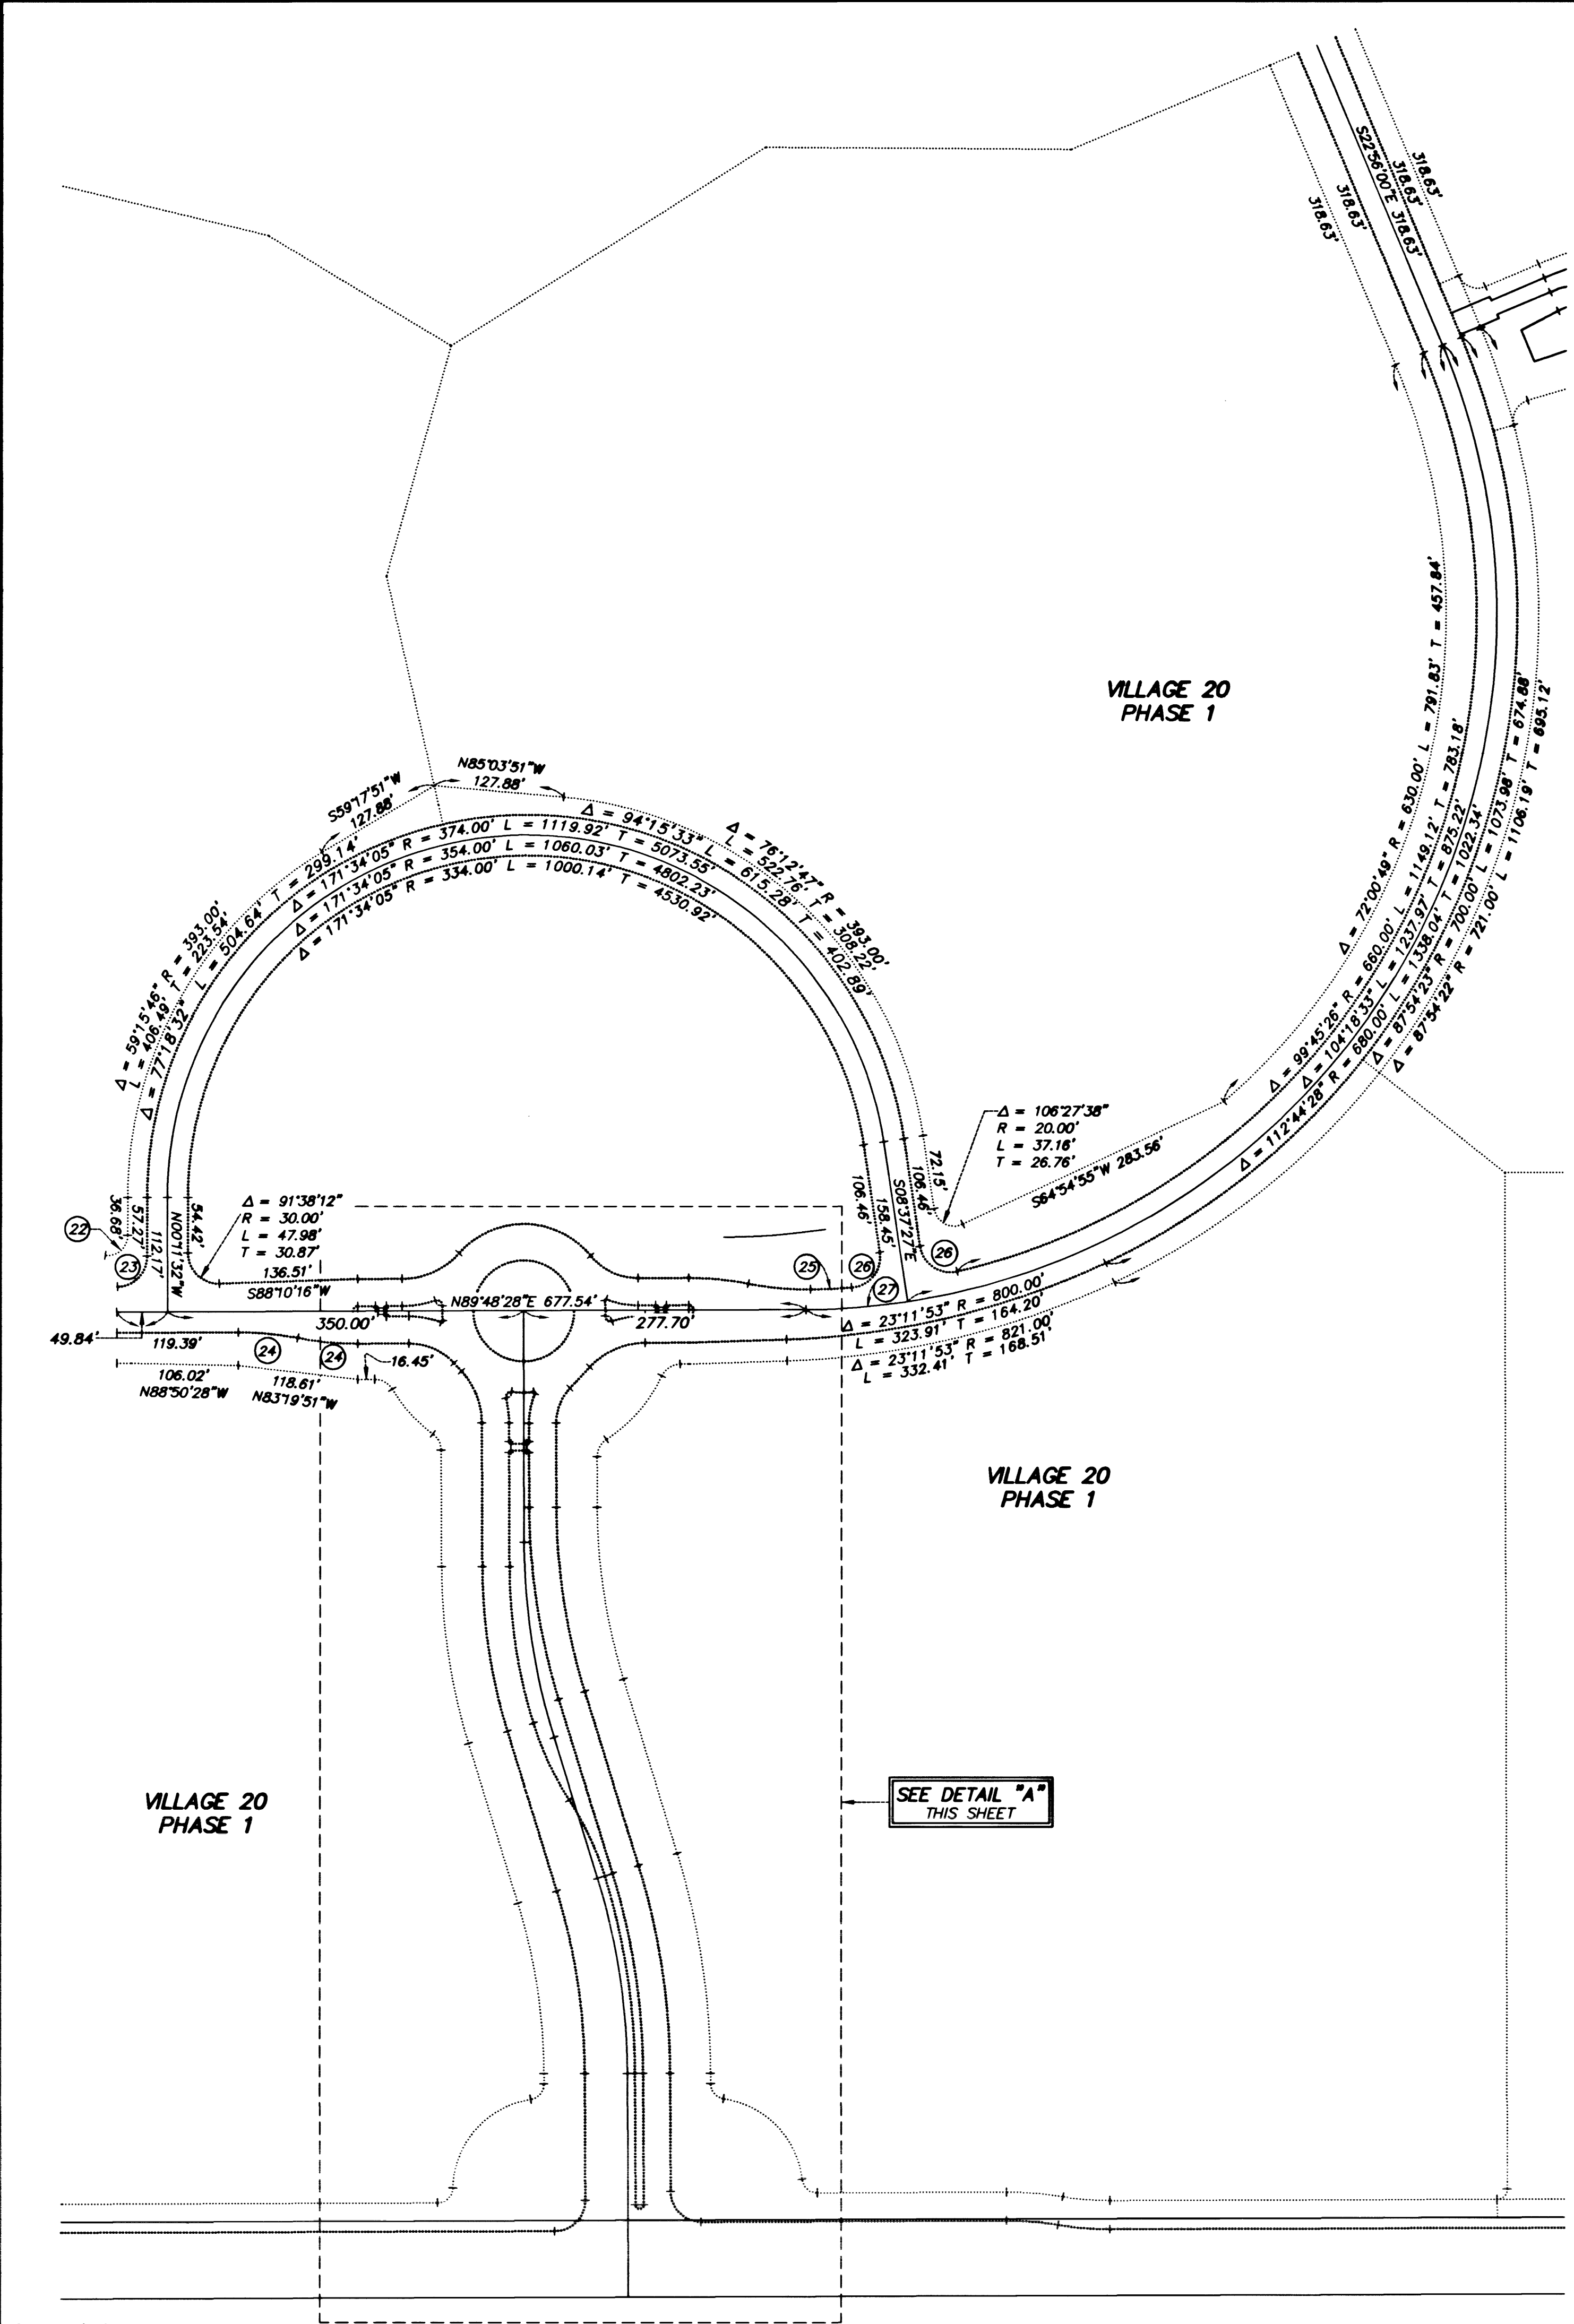

LINE	BEARING	DISTANCE
L1	S42°48'36"E	10.93'
L2	S43°04'40"W	28.38'

CURVE	DELTA	RADIUS	LENGTH	TANGENT
1	180°00'00"	5.00'	15.71'	
2	18°44'27"	101.67'	33.26'	16.78'
3	112°32'54"	5.00'	9.82'	7.49'
4	10°57'45"	80.17'	15.34'	7.69'
5	118°40'20"	1.00'	2.07'	1.69'
6	21°31'02"	86.67'	32.55'	16.47'
7	47°22'56"	60.00'	49.62'	26.33'
8	42°37'04"	75.00'	55.79'	29.25'
9	13°55'24"	101.67'	24.71'	12.41'
10	112°33'47"	5.00'	9.82'	7.49'
11	15°37'37"	80.17'	21.87'	11.00'
12	119°24'47"	1.00'	2.08'	1.71'
13	22°25'34"	76.67'	30.01'	15.20'
14	43°16'12"	50.00'	37.76'	19.83'
15	46°43'48"	75.00'	61.17'	32.40'
16	18°46'56"	101.67'	33.33'	16.82'
17	112°36'23"	5.00'	9.83'	7.50'
18	10°52'38"	80.17'	15.22'	7.63'
19	118°18'50"	1.00'	2.06'	1.67'
20	21°15'38"	86.67'	32.16'	16.27'
21	170°7'02"	657.33'	196.39'	98.93'
22	95°27'49"	20.00'	33.32'	22.00'
23	88°21'48"	30.00'	46.27'	29.16'
24	11°19'08"	300.00'	59.27'	29.73'
25	03°29'46"	660.00'	40.27'	20.14'
26	94°33'07"	30.00'	49.51'	32.48'
27	08°25'55"	680.00'	100.07'	50.13'

NOTE:
THIS HORIZONTAL CONTROL SHEET SHOWS FUTURE BACK OF CURB, FUTURE ISLAND BACK OF CURB, EXISTING RW AND FUTURE LANDSCAPE LIMITS. NO ROADWAY IMPROVEMENTS WILL BE CONSTRUCTED IN THIS DRAINAGE IMPROVEMENTS PLAN.

BASIS OF BEARING
NORTH 89°45'05" EAST BEING THE SOUTH LINE OF THE SOUTHWEST QUARTER (SW 1/4) OF SECTION 35, TOWNSHIP 20, RANGE 59 EAST, M.D.M., AS SHOWN BY MAP ON FILE IN FILE 91, PAGE 28 OF PARCEL MAPS IN THE CLARK COUNTY RECORDER'S OFFICE, CLARK COUNTY, NEVADA.

BENCHMARK
NDOT BRASS REFERENCE CAP, 50.00 FEET NORTH OF STATION 787+19.42 OF CHARLESTON BLVD. (NO. 01V08-34SSE6)
*3209.61 NAVD 1988 DATUM (978.351 M)
3207.61 SUMMERLIN DATUM
* THIS PROJECT BASED ON NAVD 1988 DATUM

DATE: 7/9/21

SUMMERLIN

VILLAGE 20 UNIT 1 REGIONAL DRAINAGE IMPROVEMENTS

HORIZONTAL CONTROL PLAN



SHEET **C-3**

3 OF 18 SHTS

DESIGN: []
DRAWN: []
CHECK: []
ISSUE DATE: []
PLOT DATE: 02-09-01
PLOT TIME: 09:06:32
REV: []
DATE: []
DESCRIPTION: []

G.C. WALLACE, INC.
Engineering/Architecture
1250 SOUTH PARKWAY # 800, LAS VEGAS, NEVADA 89146
TEL: (702) 735-8800 • FAX: (702) 735-2159
E: V20 Unit1-028 V20 Unit1-028@GWallace.com

JOB NO. 620202251

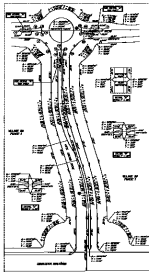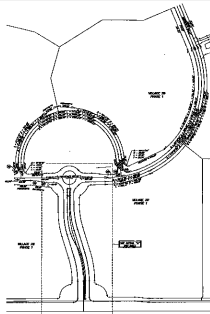


