



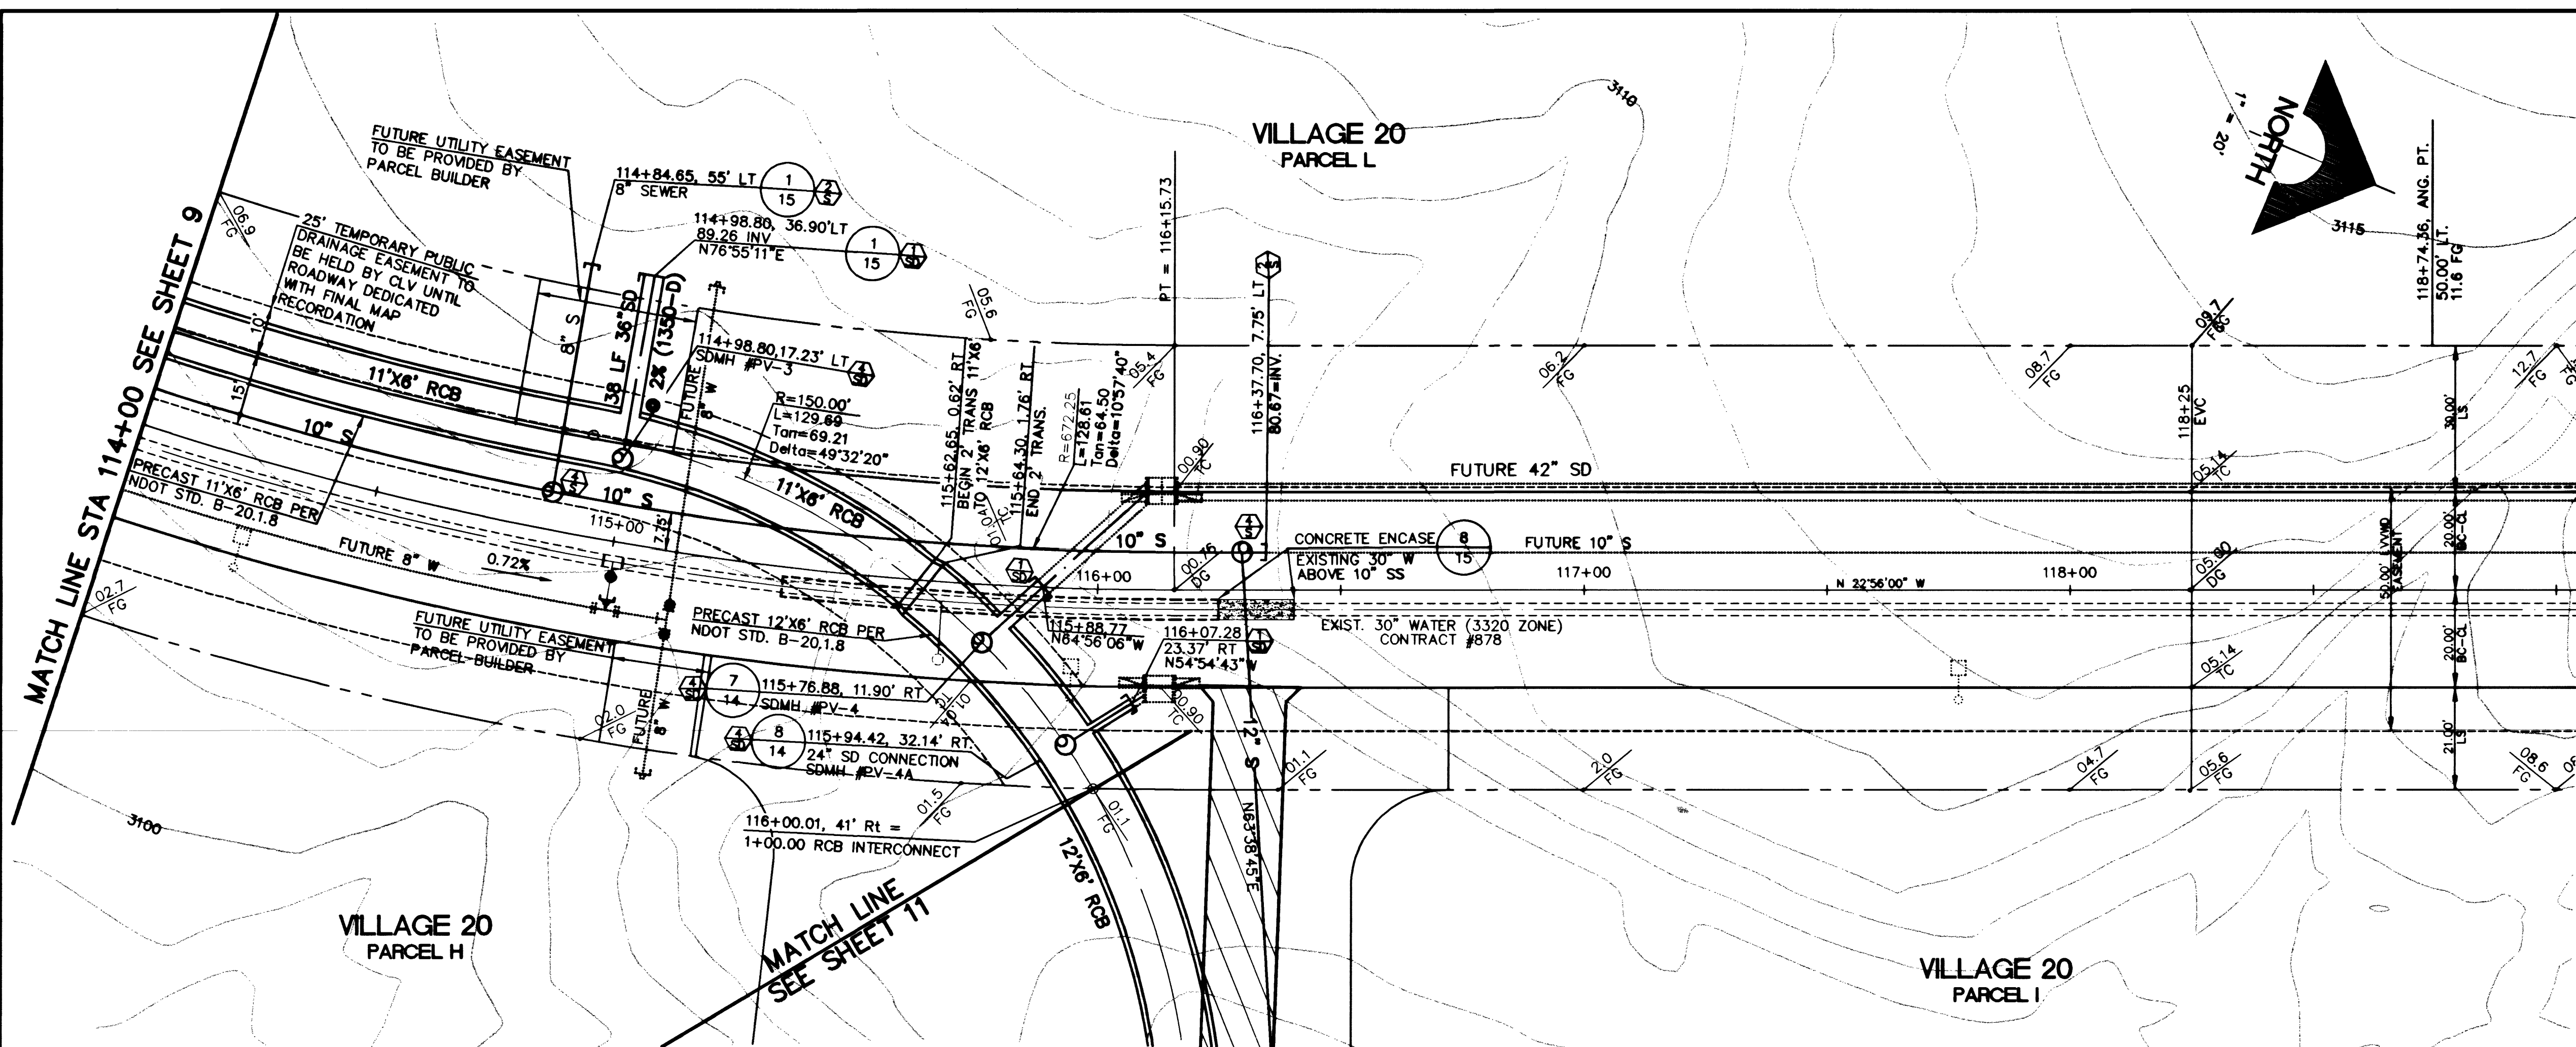

PARK VISTA DRIVE (PUBLIC)

SCALE: HORIZ. 1" = 20'
VERT. 1" = 5'

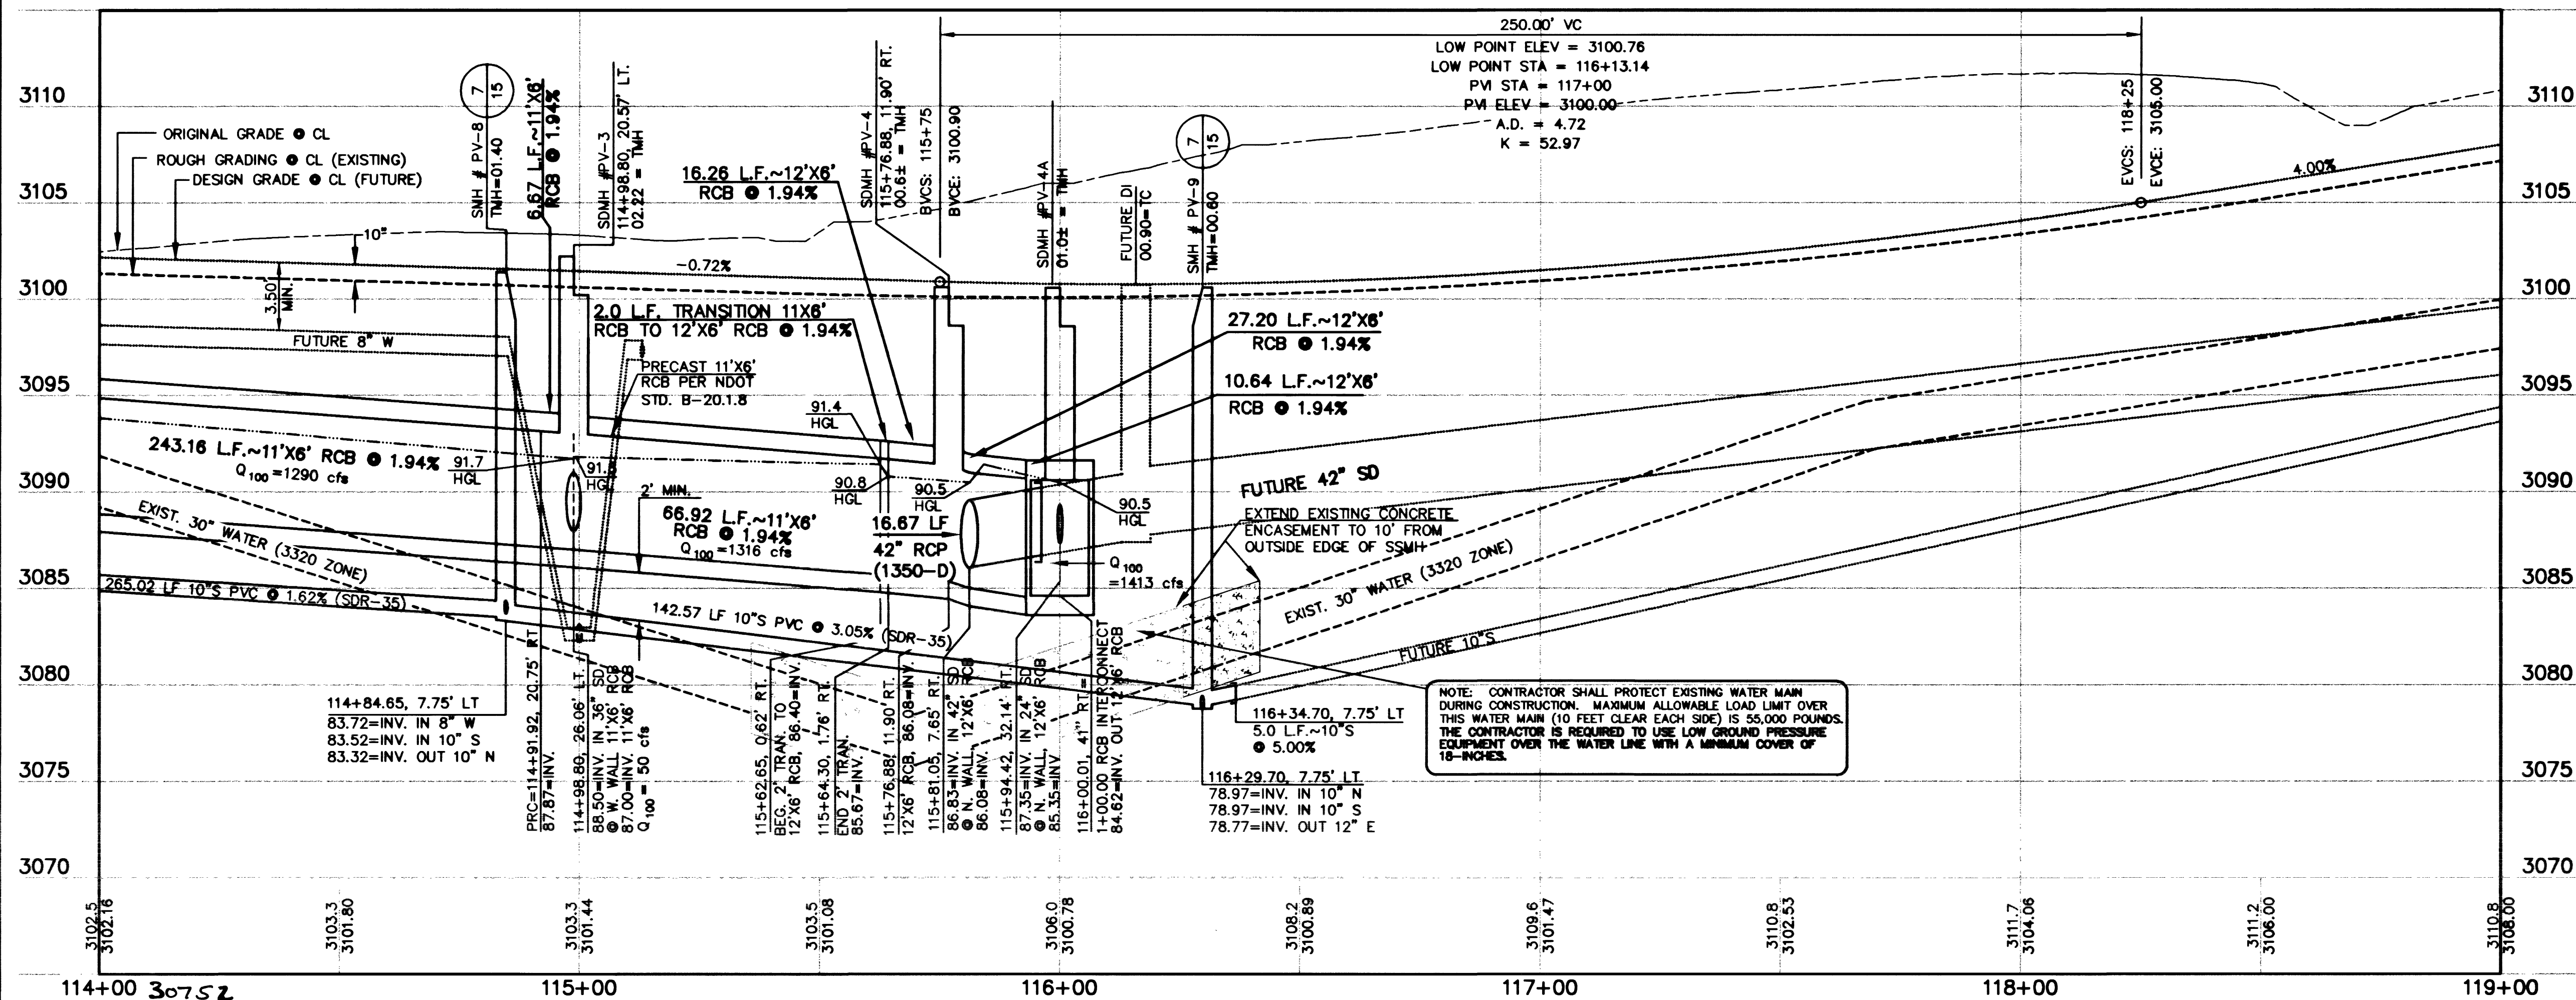

NOTE TO CONTRACTOR

- ALL EXISTING UTILITY CROSSINGS MUST BE VERIFIED PRIOR TO CONSTRUCTION OF ANY MAIN LINES OR LATERALS THAT MAY BE ADVERSELY EFFECTED. ANY DISCREPANCIES IN LOCATION AND/OR ELEVATION MUST BE PROVIDED TO THE ENGINEER FOR ACCEPTANCE PRIOR TO CONSTRUCTION.
- TOPOGRAPHY SHOWN HEREIN REFLECTS ORIGINAL EXISTING TOPOGRAPHY. ACTUAL FIELD CONDITIONS INCLUDE SITE ROUGH GRADING.

CONSTRUCTION NOTES

- ### STORM DRAIN
- INSTALL TEMPORARY PLUG
 - INSTALL TYPE "A" DROP INLET
 - INSTALL MODIFIED TYPE "C" DROP INLET
 - INSTALL TYPE I ACCESS STORM DRAIN MANHOLE
- ### SEWER
- INSTALL 48" DIA. SEWER MANHOLE
 - INSTALL TEMPORARY PLUG WITH 3/4" CDX PLY. AND 30# FELT COVER
 - INSTALL CONCRETE COLLAR
 - INSTALL 60" DIA. DEEP SEWER MANHOLE
 - INSTALL LOCKING COVER

WATER

- PROTECT EXISTING WATER FACILITY IN PLACE

BASIS OF BEARING

NORTH 89°45'05" EAST BEING THE SOUTH LINE OF THE SOUTHWEST QUARTER (SW 1/4) OF SECTION 35, TOWNSHIP 20, RANGE 60 EAST, M.D.M., AS SHOWN BY MAP ON FILE IN FILE 91, PAGE 28 OF PARCEL MAPS IN THE CLARK COUNTY RECORDER'S OFFICE, CLARK COUNTY, NEVADA.

BENCHMARK

NDOT BRASS REFERENCE CAP, 50.00 FEET NORTH OF STATION 787+19.42 OF CHARLESTON BLVD. (NO. OLVO9-34SS6B)
*3208.61 NAVD 1988 DATUM (978.351 M)
3207.61 SUMMERLIN DATUM
• THIS PROJECT BASED ON NAVD 1988 DATUM


NOTE

THIS SET OF DRAWINGS IS BASED UPON NAVD 88 DATUM. PREVIOUS DRAWINGS MAY BE BASED ON OTHER DATUM. CARE SHOULD BE OBSERVED WHEN UTILIZING THIS SET OF DRAWINGS.


Call before you Dig.
1-800-227-2600
NEVER DIG WITHOUT CALLING

Call before you Dig.
1-800-227-2600
NEVER DIG WITHOUT CALLING

NOTES

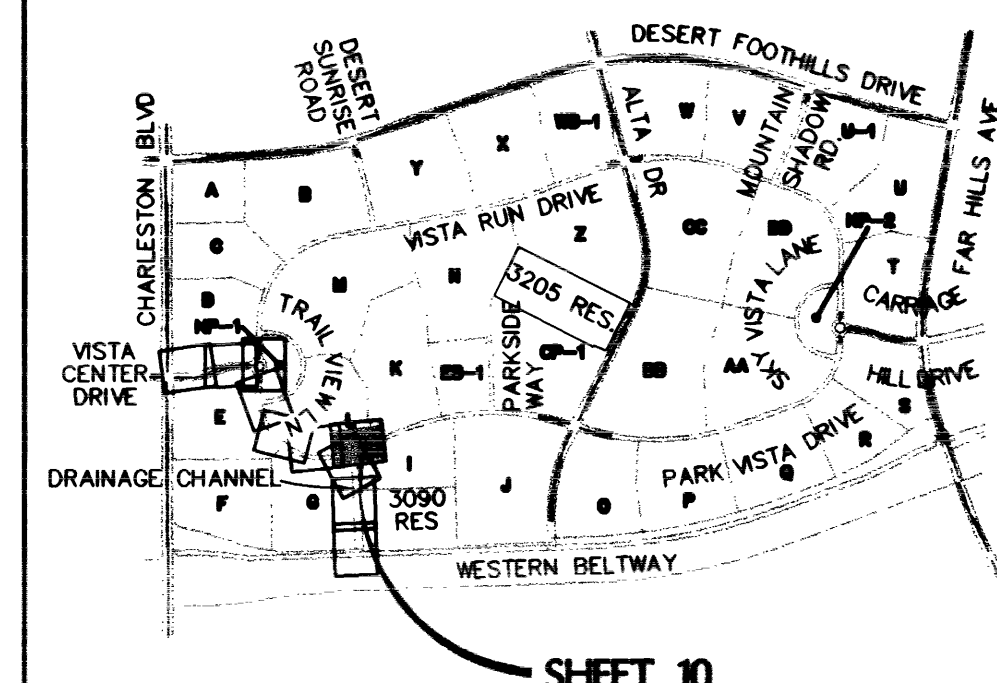

LAS VEGAS VALLEY WATER DISTRICT 731-73 DATE 3/9/01

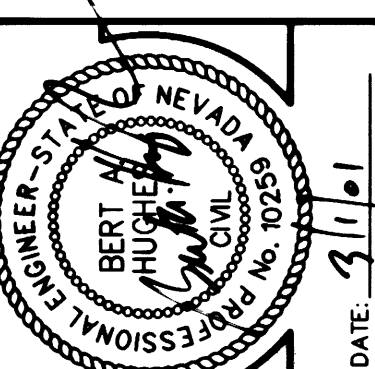

DATE	REVISION	DESCRIPTION
3/1/01		

G.C. WALLACE, INC.
Engineering/Architecture
1000 S. LAS VEGAS BLVD., SUITE 200
LAS VEGAS, NV 89101
PHONE: (702) 894-2000 FAX: (702) 894-2228
F:\V20\Unit-1-RCB\dwg\mshp1\RCB0210.dwg

SHEET C-10
10 OF 18 SHEETS
JOB NO. 620202251
SUMMERLIN
VILLAGE 20 UNIT 1 REGIONAL DRAINAGE IMPROVEMENTS
PARK VISTA DRIVE
PLAN & PROFILE
STA 114+00 TO 119+00

