
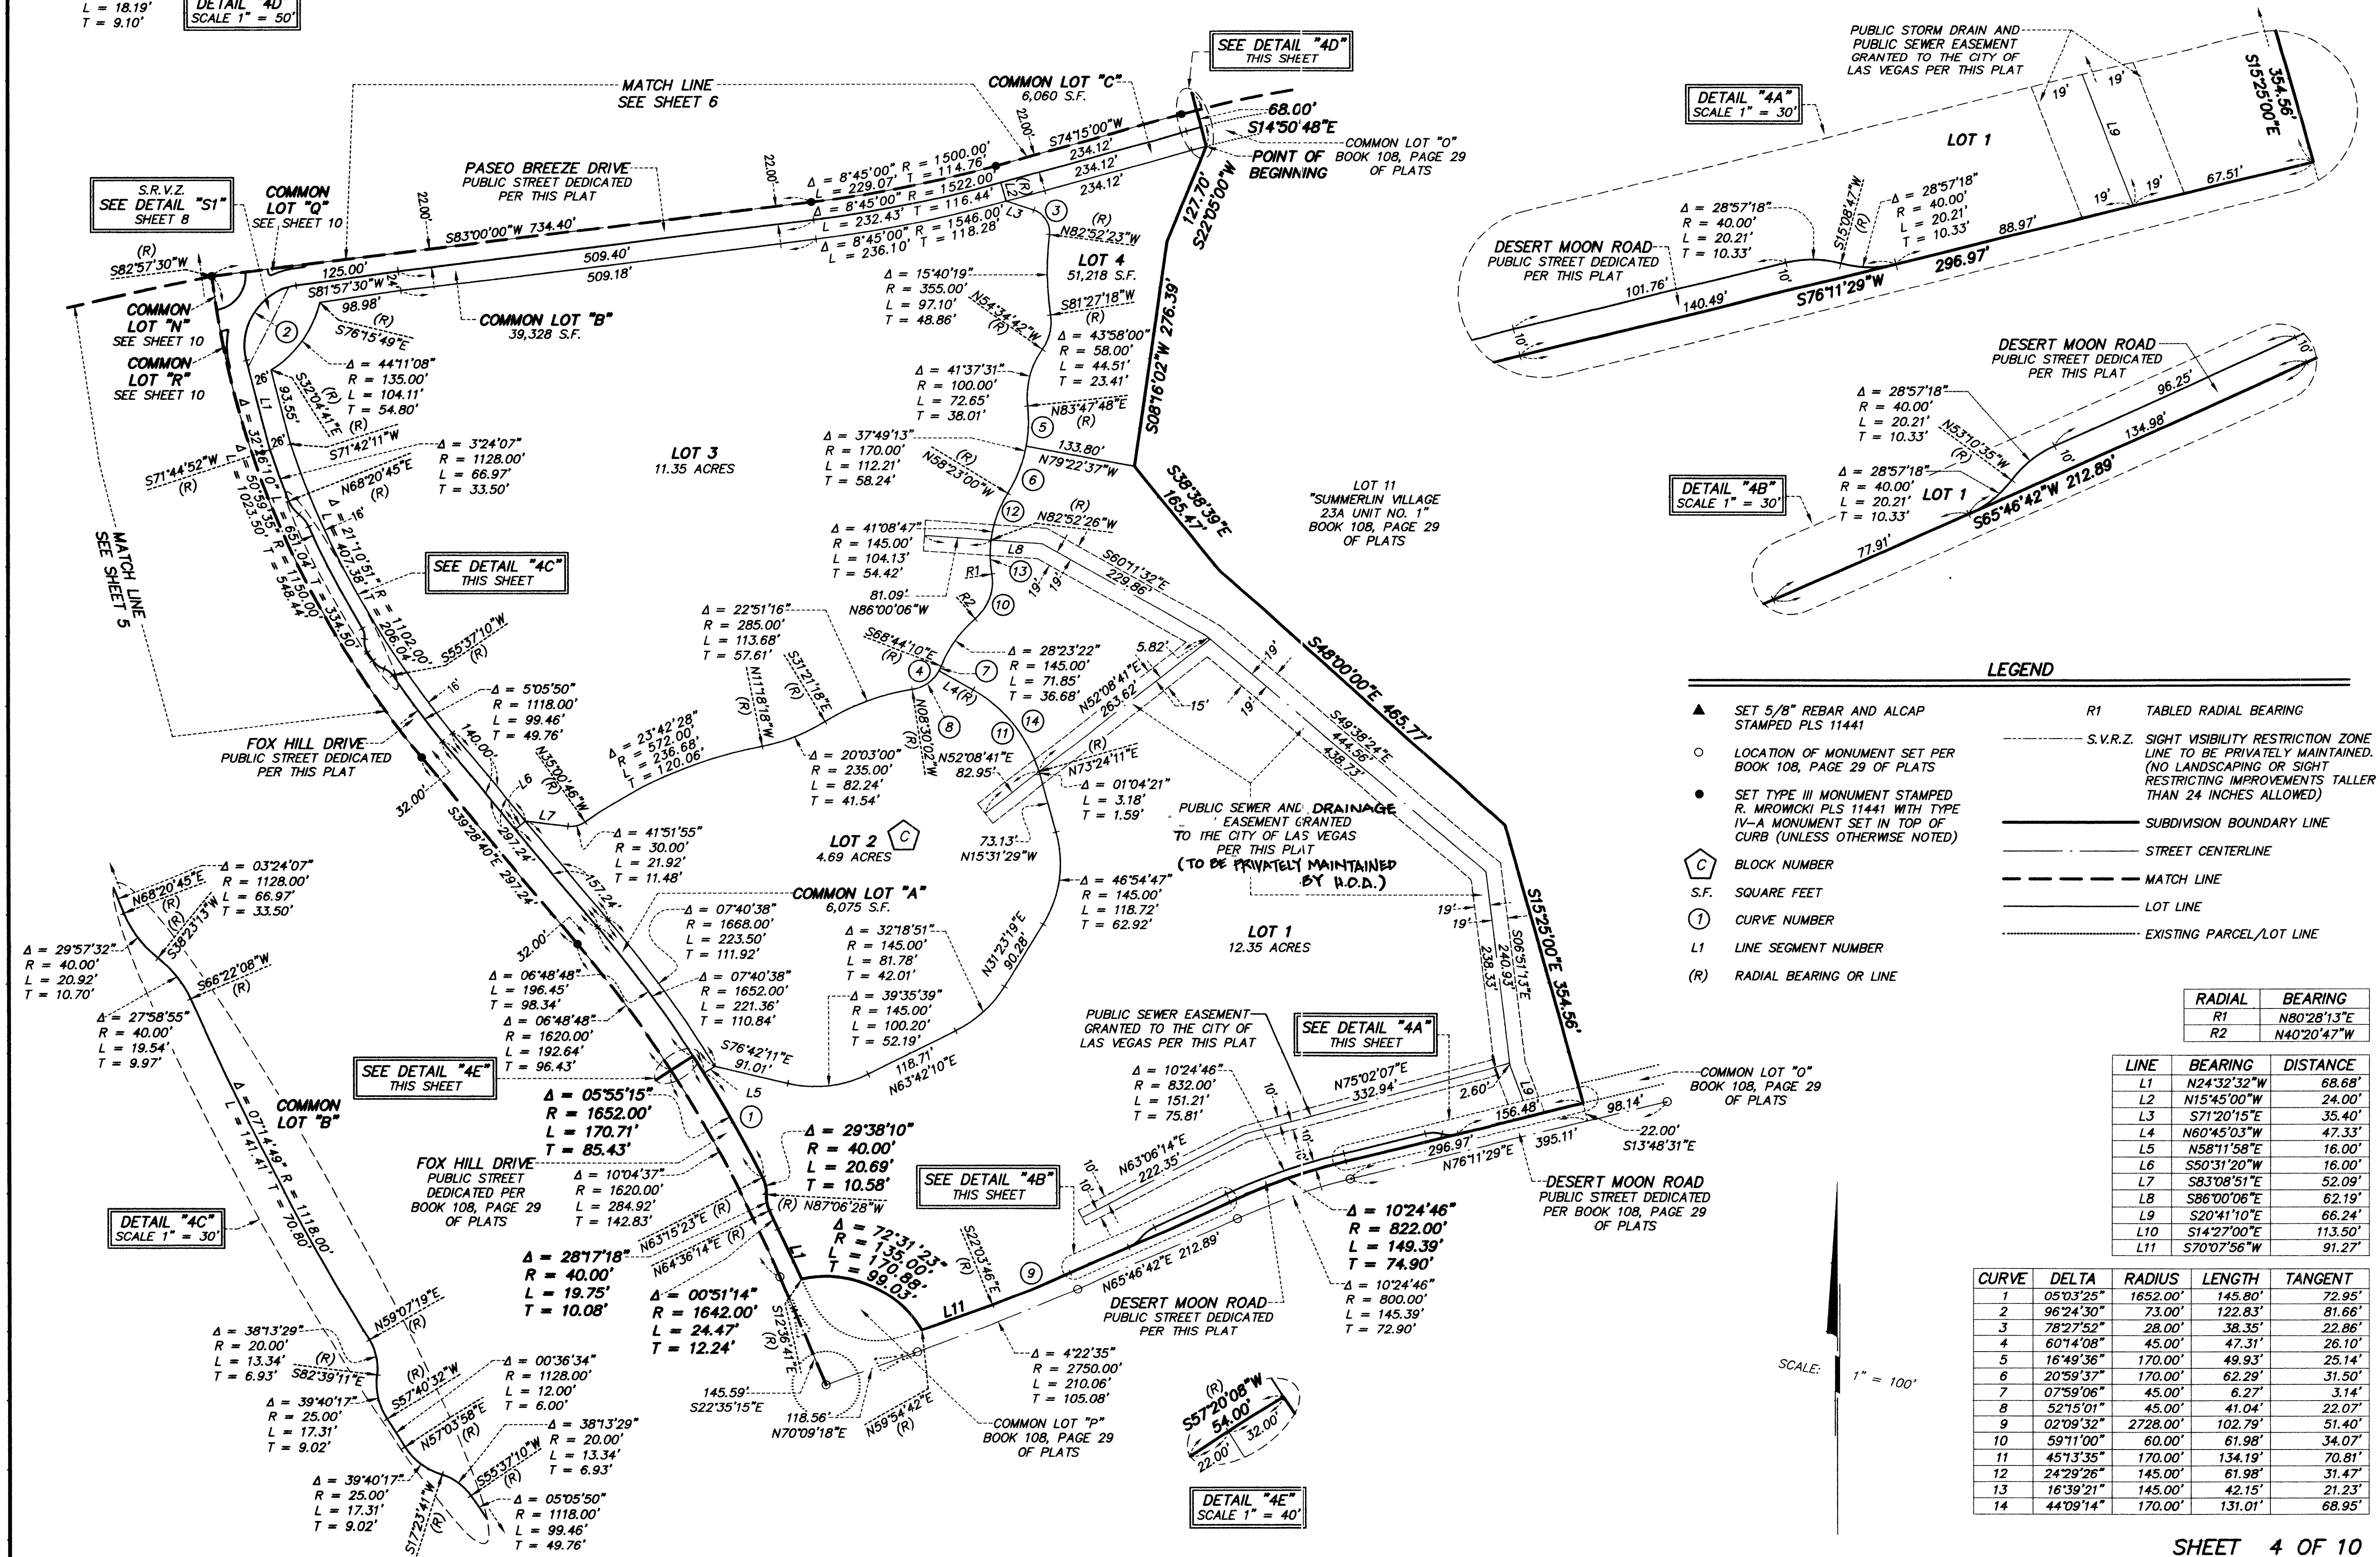


FINAL MAP OF SUMMERLIN VILLAGE 23A UNIT NO. 2

A PLANNED COMMUNITY

BEING A MERGER AND RE-SUBDIVISION OF A PORTION OF PARCEL 1 AS SHOWN BY MAP THEREOF ON FILE IN FILE 91, PAGE 28 OF PARCEL MAPS AND LOT 10 OF BLOCK C OF "SUMMERLIN VILLAGE 23A UNIT NO. 1" ON FILE IN BOOK 108, PAGE 29 OF PLATS IN THE COUNTY RECORDER'S OFFICE, CLARK COUNTY, NEVADA, LYING WITHIN SECTION 34, TOWNSHIP 20 SOUTH, RANGE 59 EAST, M.D.M., CITY OF LAS VEGAS, CLARK COUNTY, NEVADA

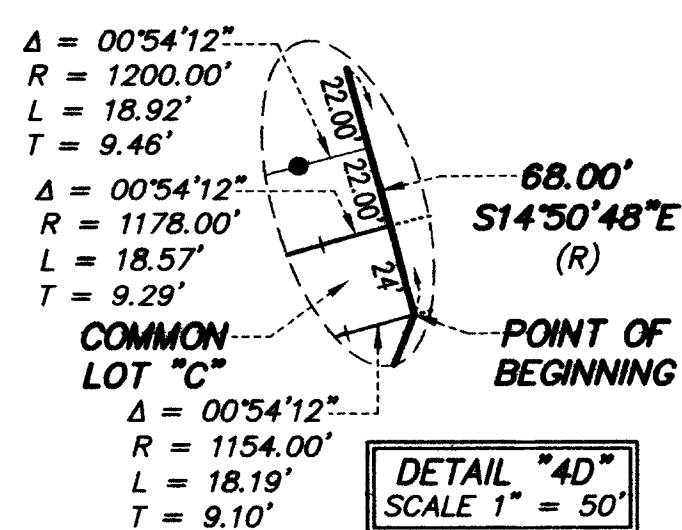

SHEET 4 OF 10

Book 131 Page 0012

DATE 10-10-2014

Y6289

PLOTTED:

brazzanti 09-27-04 15:12:33 R: 62A.23.402/FINAL MAP 23A2--04.dwg