


FINAL MAP OF SUMMERLIN VILLAGE 23A UNIT NO. 2 A PLANNED COMMUNITY

BEING A MERGER AND RE-SUBDIVISION OF A PORTION OF PARCEL 1 AS SHOWN BY MAP THEREOF ON FILE IN FILE 91, PAGE 28 OF PARCEL MAPS AND LOT 10 OF BLOCK C OF "SUMMERLIN VILLAGE 23A UNIT NO. 1" ON FILE IN BOOK 108, PAGE 29 OF PLATS IN THE COUNTY RECORDER'S OFFICE, CLARK COUNTY, NEVADA, LYING WITHIN SECTION 34, TOWNSHIP 20 SOUTH, RANGE 59 EAST, M.D.M., CITY OF LAS VEGAS, CLARK COUNTY, NEVADA

SCALE: 1" = 40'

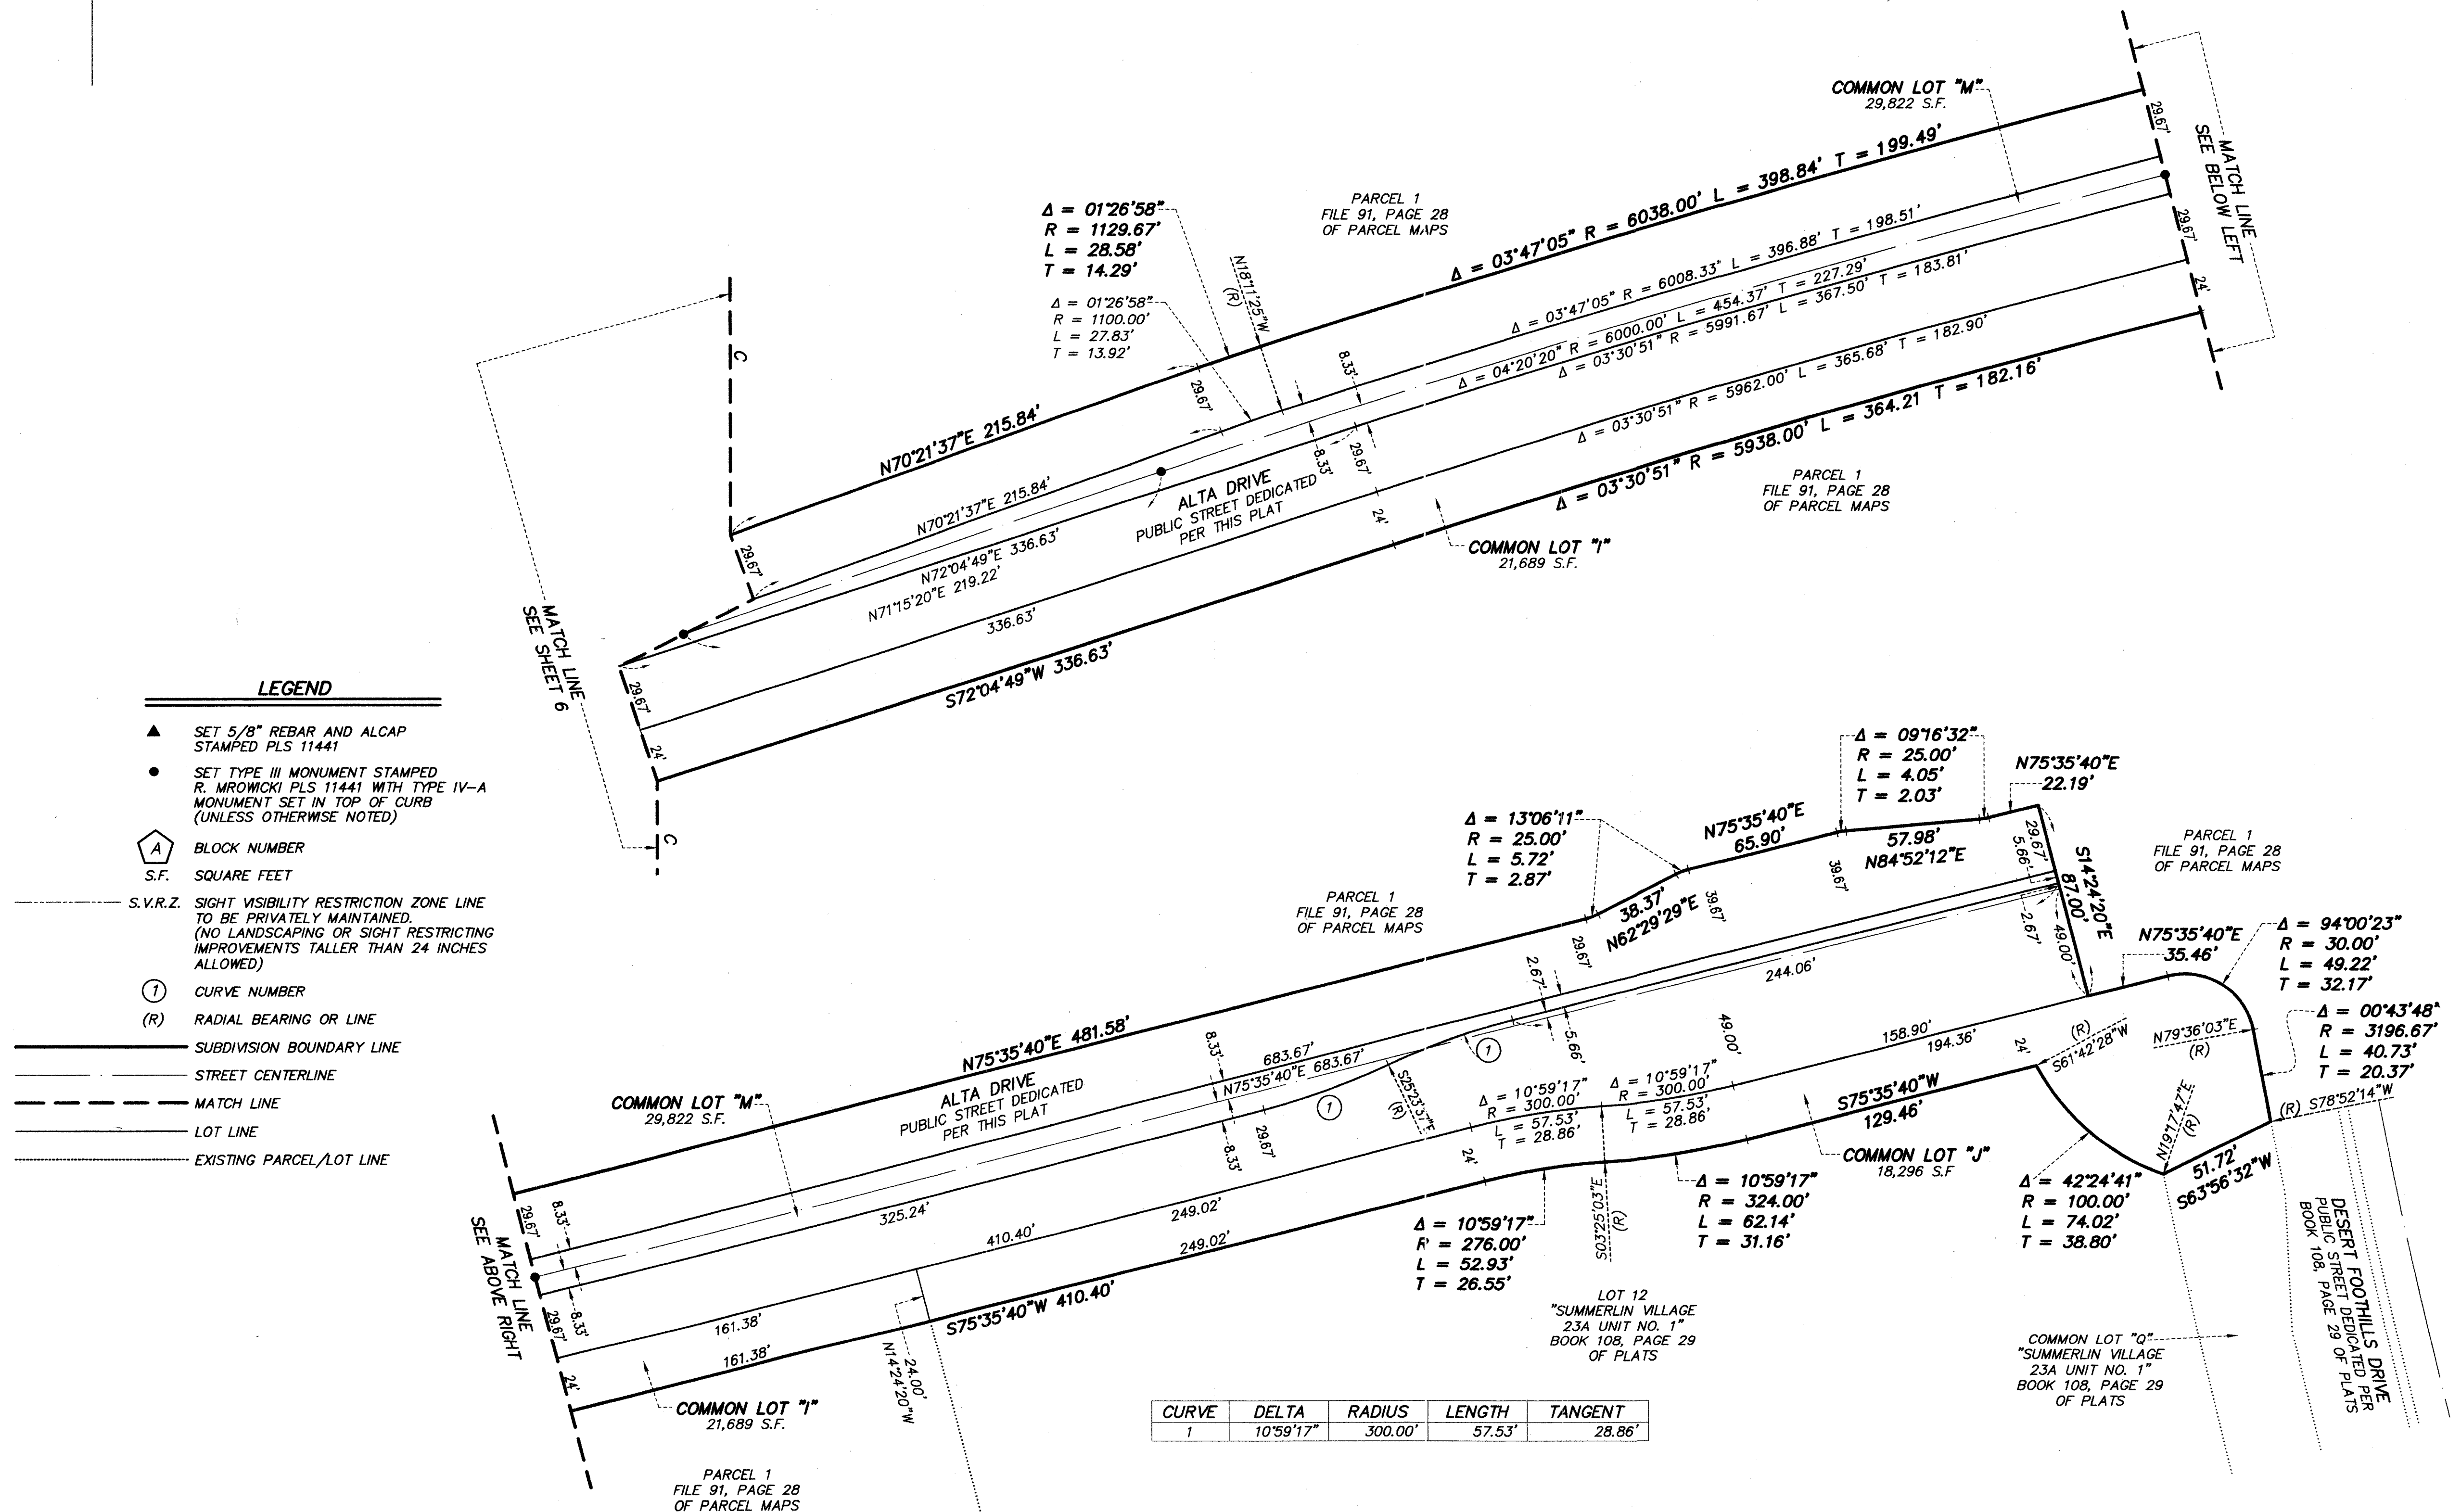

SHEET 7 OF 10

Book 127 Page 0012

Plats for LOT-V3574

62A.23.402

76292

PLOTTED: