
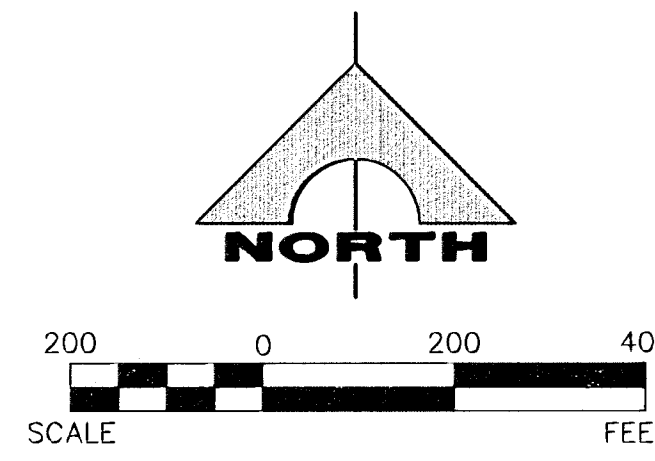


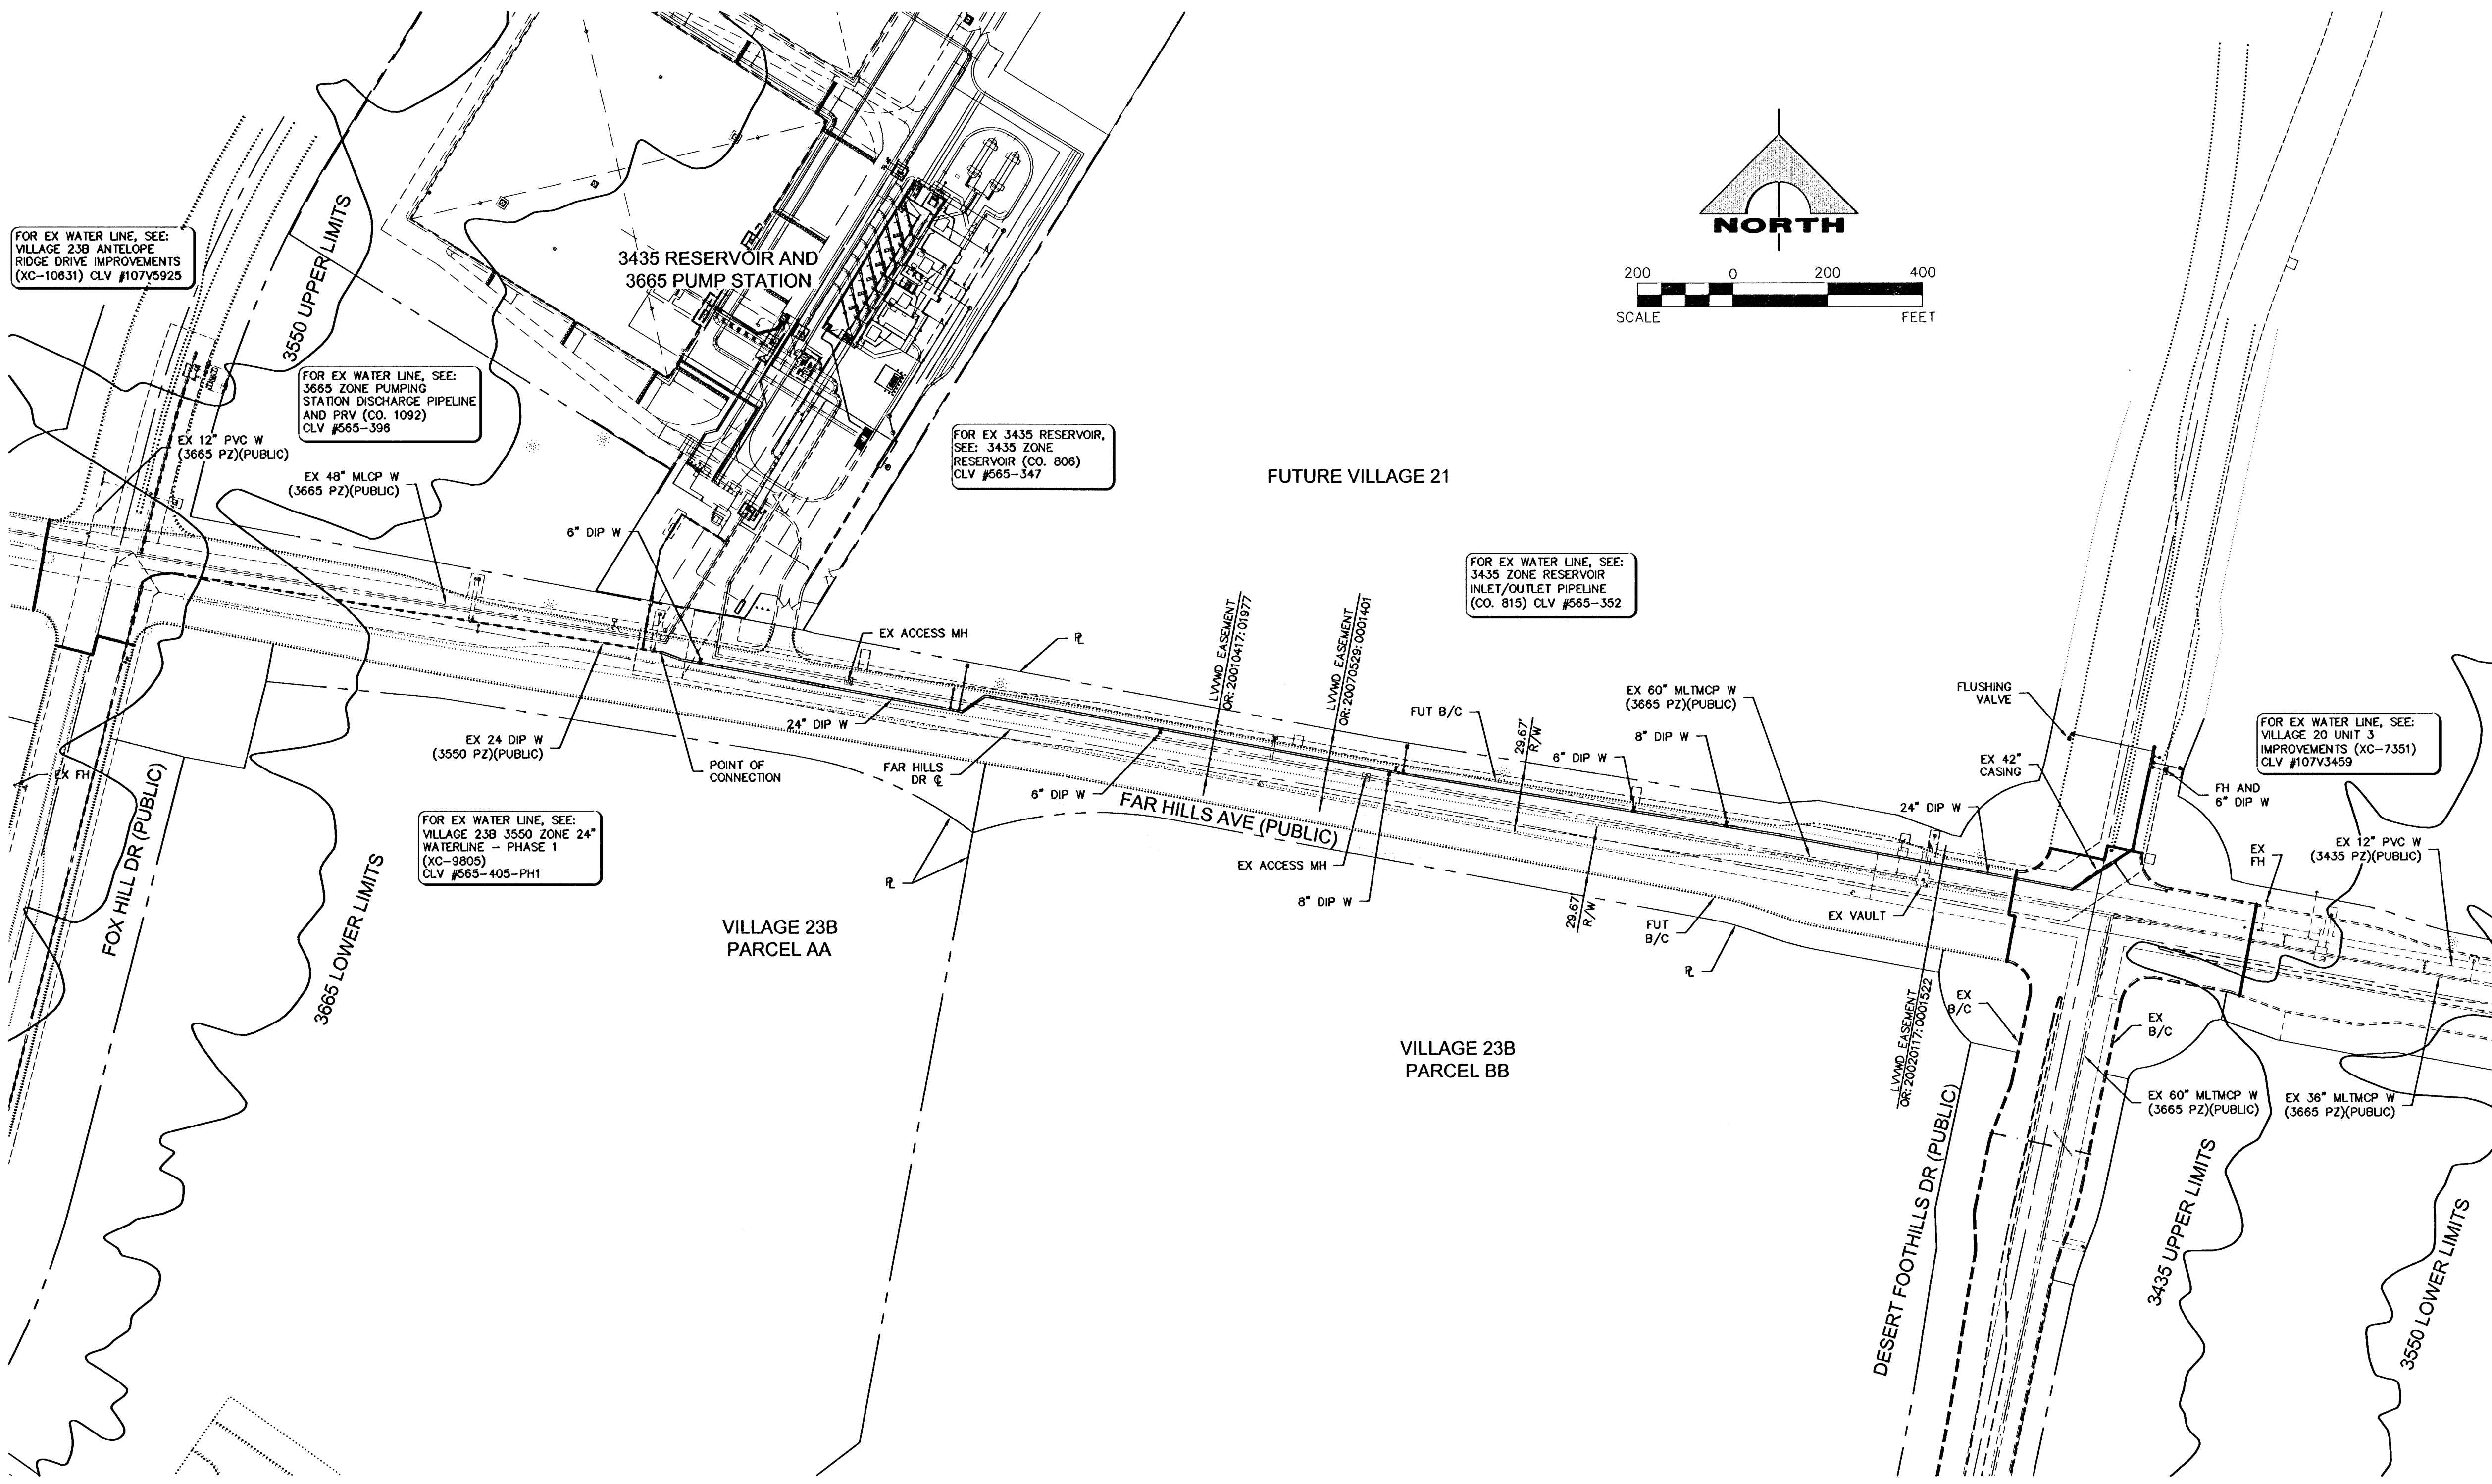

BASIS OF BEARINGS
NORTH 89°45'05" EAST BEING THE SOUTH LINE OF THE SOUTHWEST QUARTER (SW 1/4) OF SECTION 35, TOWNSHIP 20 SOUTH, RANGE 59 EAST, M.D.M., AS SHOWN BY MAP ON FILE IN FILE 91, PAGE 28 OF PARCEL MAPS IN THE CLARK COUNTY RECORDER'S OFFICE, CLARK COUNTY, NEVADA.

BENCHMARK		
DESCRIPTION	NAVD 88 DATUM	NAVD 88 DATUM
RIVET AND PLATE IN TOP OF CURB @ SOUTHEAST CORNER OF FAR HILLS AVENUE AND DESERT FOOTHILLS DRIVE	3335.36 (FEET)	1016.620 (METERS)
CLV BM N94a, ZLV09 27E4		

Call before you Dig
Avoid cutting underground utility lines. It's costly.

Call 811

OR
1-800-227-2800

CALL BEFORE YOU DIG OVERHEAD
AHEAD HITTING OVERHEAD POWER LINES IS COSTLY.

1-702-227-2929

FAST

Call before you UnderGround.

1-702-432-5300

FREIGHTWAY AND ARTERIAL SYSTEM OF TRANSPORTATION

APPROVED FOR CONSTRUCTION

For DOA MEADE
LAS VEGAS VALLEY WATER DISTRICT ENGINEERING SERVICES MANAGER

PROJECT NO. 121623 DATE: 9/26/13

APPROVED FOR CONSTRUCTION

For DOA MEADE
CITY OF LAS VEGAS FIRE DEPARTMENT

9/11/13 DATE

H #48809
CLV DRAWING NO. 565-184

DESIGN: GTP
DRAWN: _____
CHECK: _____
ISSUE DATE: _____
ISSUE EDITOR: _____
PLOT DATE: 09-11-13
PLOT TIME: 10:38:56
REV: _____
DATE: _____
APP: _____
DESCRIPTION: _____

G.C. WALLACE COMPANIES
ENGINEERS | PLANNERS | SURVEYORS
1535 S. RAINBOW BOULEVARD - LAS VEGAS, NV 89146
T: 702.894.2000 F: 702.894.2299 GCWALLACE.COM

THE HOWARD HUGHES COMPANY, LLC
VILLAGE 23B 24" 3550 ZONE WATERLINE IMPROVEMENTS
MASTER WATER PLAN

DRAWING
U1
5 OF 10 SHTS

PROJECT NO. 620238-20