
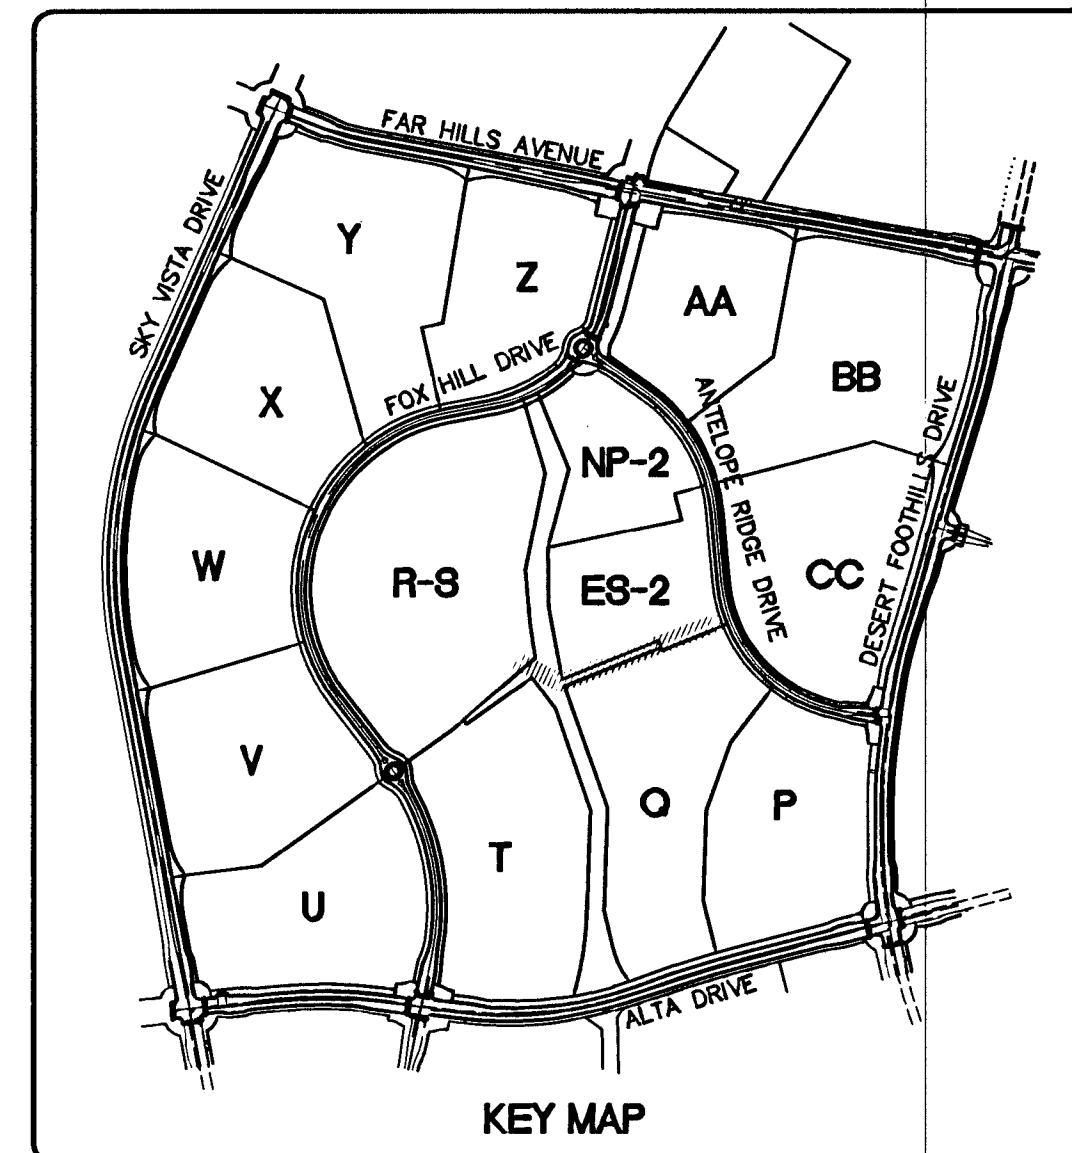
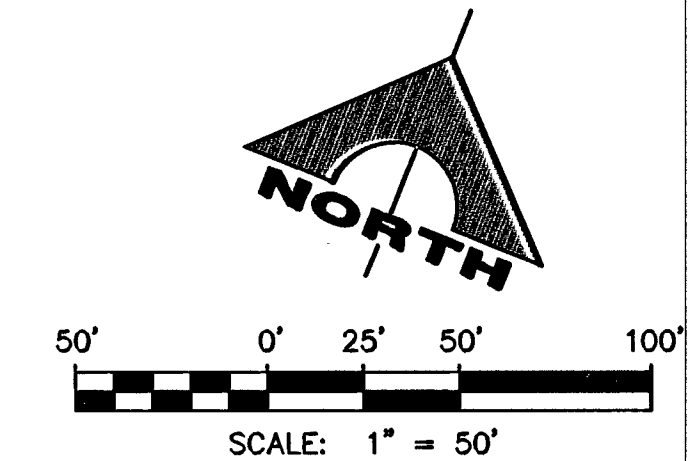


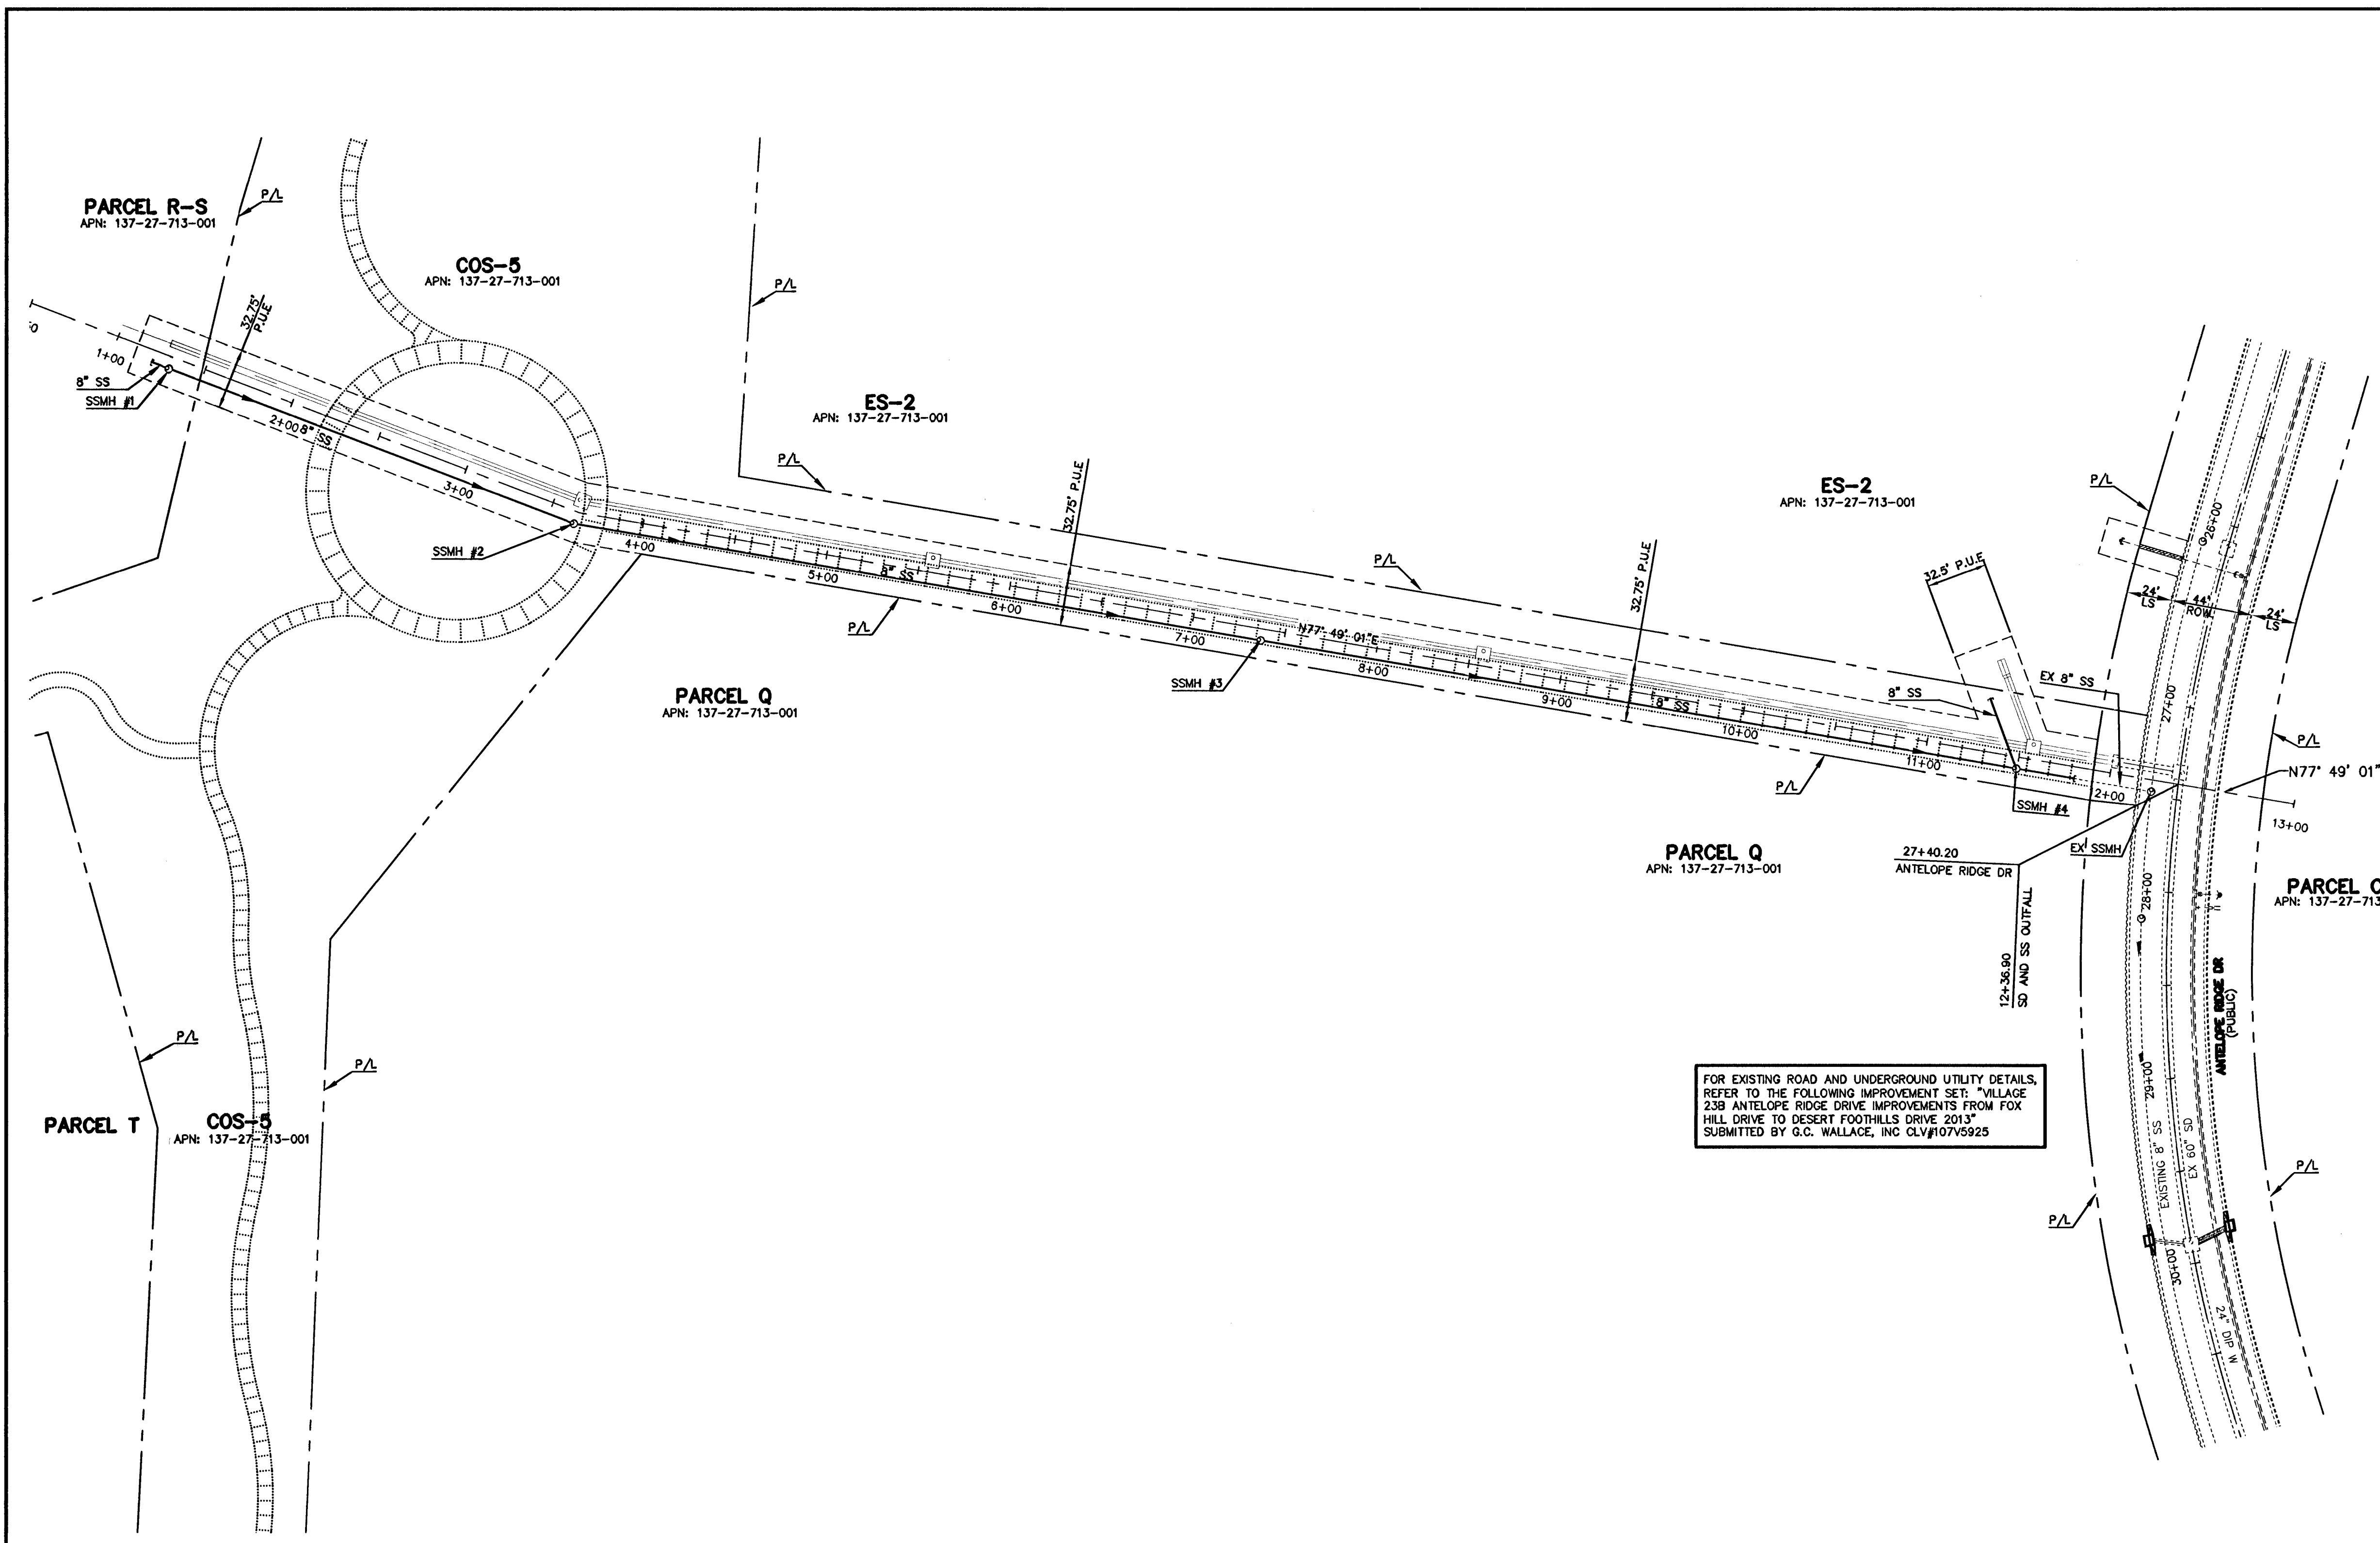


FOR EXISTING ROAD AND UNDERGROUND UTILITY DETAILS, REFER TO THE FOLLOWING IMPROVEMENT SET: "VILLAGE 238 ANTELOPE RIDGE DRIVE IMPROVEMENTS FROM FOX HILL DRIVE TO DESERT FOOTHILLS DRIVE 2013" SUBMITTED BY G.C. WALLACE, INC. CLV#107V5925

CONTRACTOR NOTE:
ALL EXISTING UTILITY LOCATIONS SHOWN HEREON ARE APPROXIMATE ONLY. IT SHALL BE THE CONTRACTOR'S RESPONSIBILITY TO DETERMINE THE EXACT VERTICAL AND HORIZONTAL LOCATION OF ALL EXISTING UNDERGROUND UTILITIES PRIOR TO CONSTRUCTION AND RELOCATE THESE UTILITIES AS NECESSARY. NO REPRESENTATION IS MADE THAT ALL UTILITIES ARE SHOWN HEREON. THE ENGINEER ASSUMES NO LIABILITY FOR UTILITIES NOT SHOWN OR UTILITIES NOT SHOWN IN THEIR PROPER LOCATIONS.

BENCHMARK		
DESC.	NAVD 88 DATUM	NAVD 88 DATUM
RIVET AND PLATE IN TOP OF CURB @ NORTHEAST CORNER OF DESERT FOOTHILLS AND ALTA DRIVE	3304.45 (FEET)	1007.197 (METERS)
CLV BM No. 5LV09 34NE8		

BASIS OF BEARINGS
NORTH 89°45'05" EAST BEING THE SOUTH LINE OF THE SOUTHWEST QUARTER (SW 1/4) OF SECTION 35, TOWNSHIP 20 SOUTH, RANGE 59 EAST, M.D.M., AS SHOWN BY MAP ON FILE IN FILE 91, PAGE 28 OF PARCEL MAPS IN THE CLARK COUNTY RECORDER'S OFFICE, CLARK COUNTY, NEVADA

APPROVED FOR CONSTRUCTION
[Signature]
LAS VEGAS VALLEY WATER DISTRICT ENGINEERING SERVICES MANAGER
PROJECT NO. 122199 DATE: 10/14/13

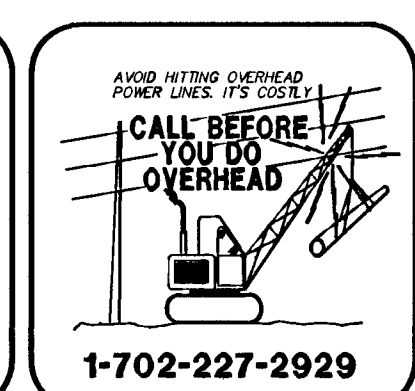

NOTE
THIS SET OF DRAWINGS IS BASED UPON NAVD 88 DATUM. PREVIOUS DRAWINGS MAY BE BASED ON OTHER DATUM. CARE SHOULD BE OBSERVED WHEN UTILIZING THIS SET OF DRAWINGS.

SANITARY SEWER MANHOLE TABLE						
MANHOLE #	STATION/OFFSET	INV IN	INV IN	INV OUT	RIM ELEV	EASTING
1	1+31.56'-6.50' RT.	3416.12 (8") W		3415.92 (8") E	3433.8±	519117.61
2	3+64.37'-6.50' RT.	3405.13 (8") W		3404.93 (8") E	3416.5±	519121.15
3	7+37.60'-6.25' RT.	3389.95 (8") W		3389.75 (8") E	3399.6±	519200.18
4	11+49.58'-6.25' RT.	3369.15 (8") NW	3369.15 (8") W	3368.95 (8") E	3383.3±	519287.12

SEWER QUANTITIES (PUBLIC)	
8" PVC	1,105 LF
48" SEWER MANHOLE	4 EA

PROJECT NO.	620238-215
DESIGN:	HN
DRAWN:	HN
CHECK:	DY
PLOT DATE:	10-04-13
PLOT TIME:	15:08:17

G.C. WALLACE COMPANIES
ENGINEERS | PLANNERS | SURVEYORS
1535 S. RAINBOW BOULEVARD, SUITE 100, LAS VEGAS, NV 89146
TEL: 702.844.2000 FAX: 702.844.2099 GCWALLACE.COM
LAS VEGAS, NEVADA

F:\Projects\600\620238-215\DWG\Production\215-04-MU.dwg
Humberto Franco-Illes

SUMMERLIN

VILLAGE 238 PARCEL R-S
STORM DRAIN AND SANITARY SEWER OUTFALL IMPROVEMENTS

SANITARY SEWER MASTER PLAN

DRAWING
MU2
5 OF 8 SHTS