



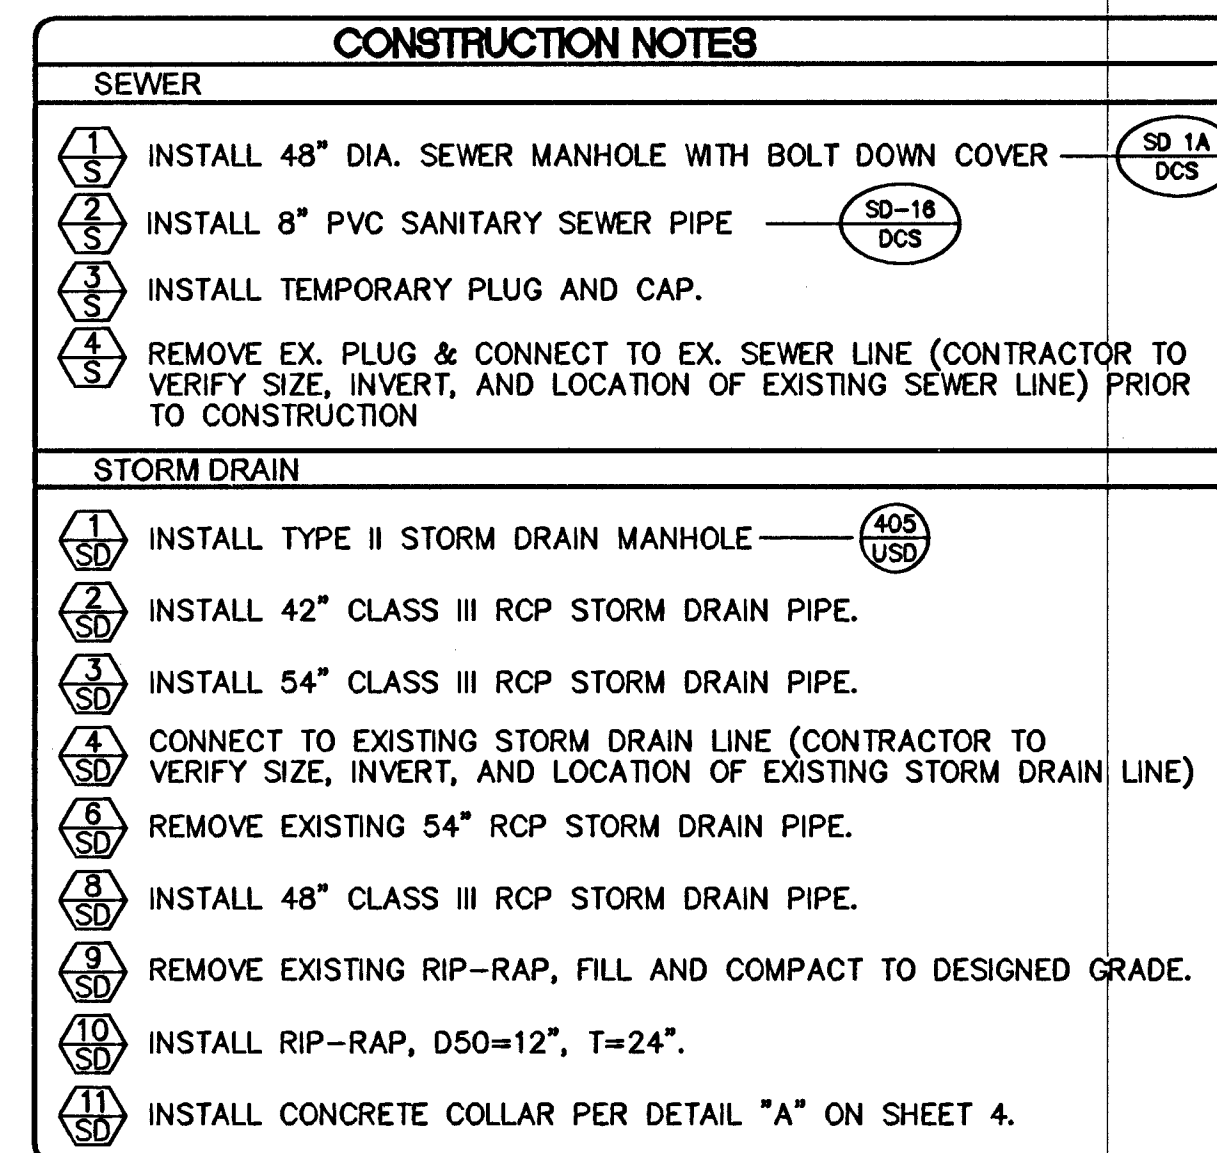

ALL EXISTING UTILITY LOCATIONS SHOWN HEREON ARE APPROXIMATE ONLY. IT SHALL BE THE CONTRACTOR'S RESPONSIBILITY TO DETERMINE THE EXACT VERTICAL AND HORIZONTAL LOCATION OF ALL EXISTING UNDERGROUND UTILITIES PRIOR TO CONSTRUCTION AND RELOCATE THESE UTILITIES AS NECESSARY. NO REPRESENTATION IS MADE THAT ALL UTILITIES ARE SHOWN HEREON. THE ENGINEER ASSUMES NO LIABILITY FOR UTILITIES NOT SHOWN OR UTILITIES NOT SHOWN IN THEIR PROPER LOCATIONS.


BENCHMARK		
DESC.	NAVD 83 DATUM	NAVD DATUM
RIVET AND PLATE IN TOP OF CURB @ NORTHEAST CORNER OF DESERT FOOTHILLS AND ALTA DRIVE	3304.45 (FEET)	1007.15 (METER)
CLV BM No. 5LV09 34NE8		

NORTH 89°45'05" EAST BEING THE SOUTH LINE OF THE SOUTHWEST
QUARTER (SW 1/4) OF SECTION 35, TOWNSHIP 20 SOUTH, RANGE
59 EAST, M.D.M., AS SHOWN BY MAP ON FILE IN FILE 91, PAGE 28
OF PARCEL MAPS IN THE CLARK COUNTY RECORDER'S OFFICE,
CLARK COUNTY, NEVADA

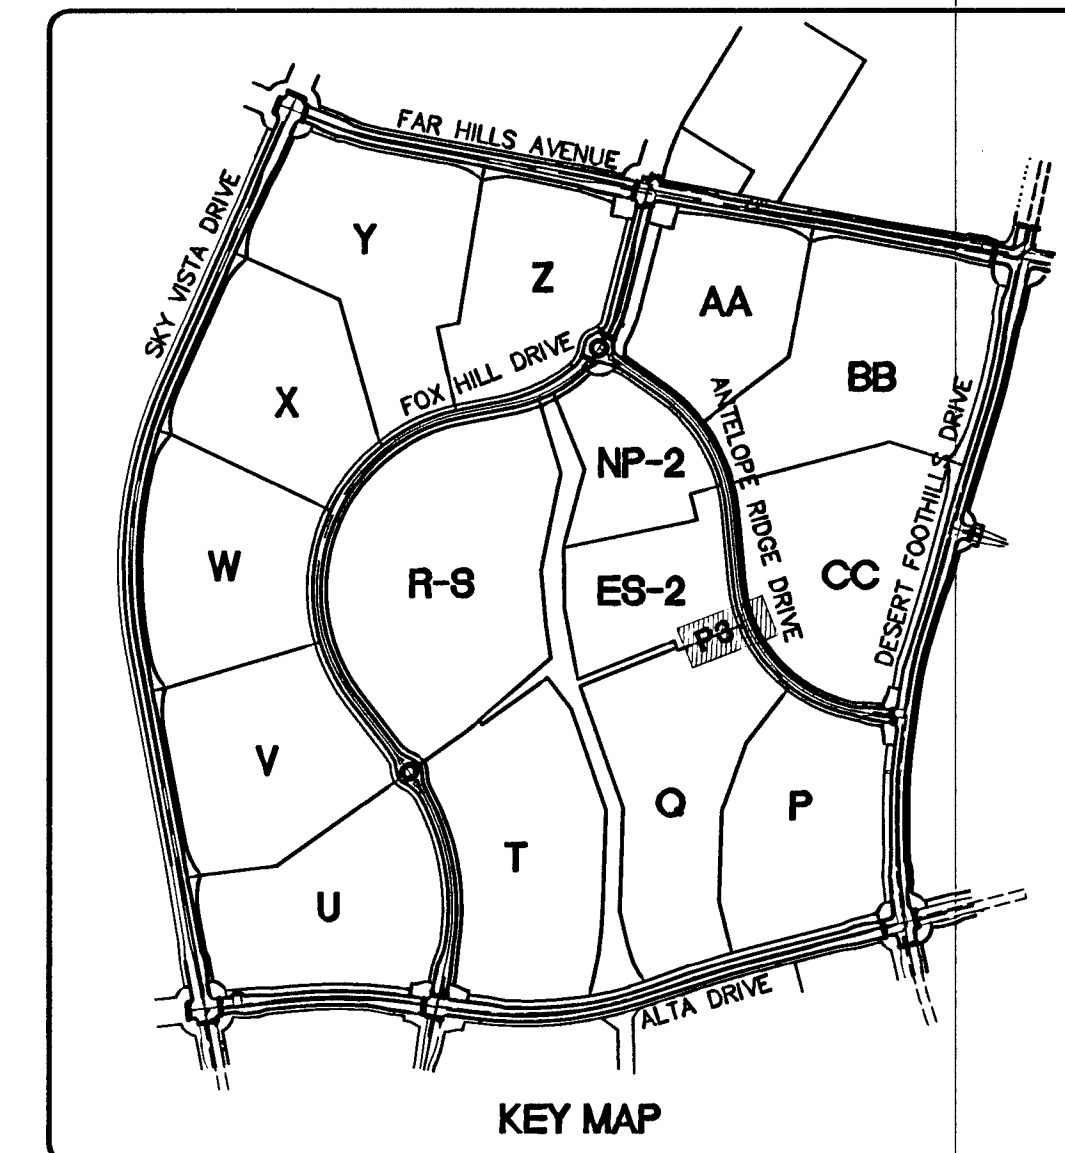

THIS SET OF DRAWINGS IS BASED UPON NAVD 88 DATUM.
PREVIOUS DRAWINGS MAY BE BASED ON OTHER DATUM. CARE
SHOULD BE OBSERVED WHEN UTILIZING THIS SET OF DRAWINGS.

H# 51345 CLV DRAWING NO. 107V 6127

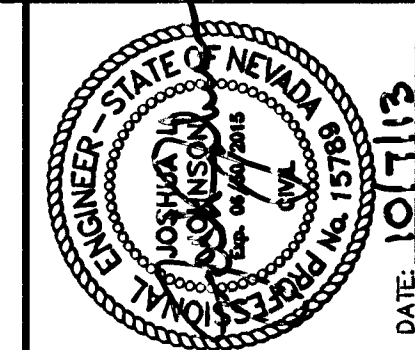[illegible]

PROJECT NO:	62023B-215
DESIGN:	HN
DRAWN:	HN
CHECK:	DY
PLOT DATE:	10-08-13
PLOT TIME:	11:58:25

J.G. C. WALLACE COMPANIES
ENGINEERS • PLANNERS • SURVEYORS
555 S. RAINBOW BOULEVARD • LAS VEGAS, NV 89146
T: 702.804.2000 • F: 702.804.2299 • GCWALLACE.COM

LAS VEGAS • MESQUITE

923B—215 DWG/Production \215—06—P1.dwg

LAS VEGAS • MESQUITE

F:\Projects\600\62023B-215\DWG\Production\215-06-P1.dwg

F:\Projects\6C

SUMMERLIN

**VILLAGE 23B PARCEL R-S
STORM DRAIN AND SANITARY SEWER OUTFALL IMPROVEMENTS**

**UTILITY PLAN AND PROFILE
STA 11+50 TO END**

DRAWING

P3

8 OF 8 SHTS