


[illegible]

GREYSTONE NEVADA, LLC

SUMMERLIN VILLAGE 24 PARCEL D P

PLAN AND PROFILE - IX

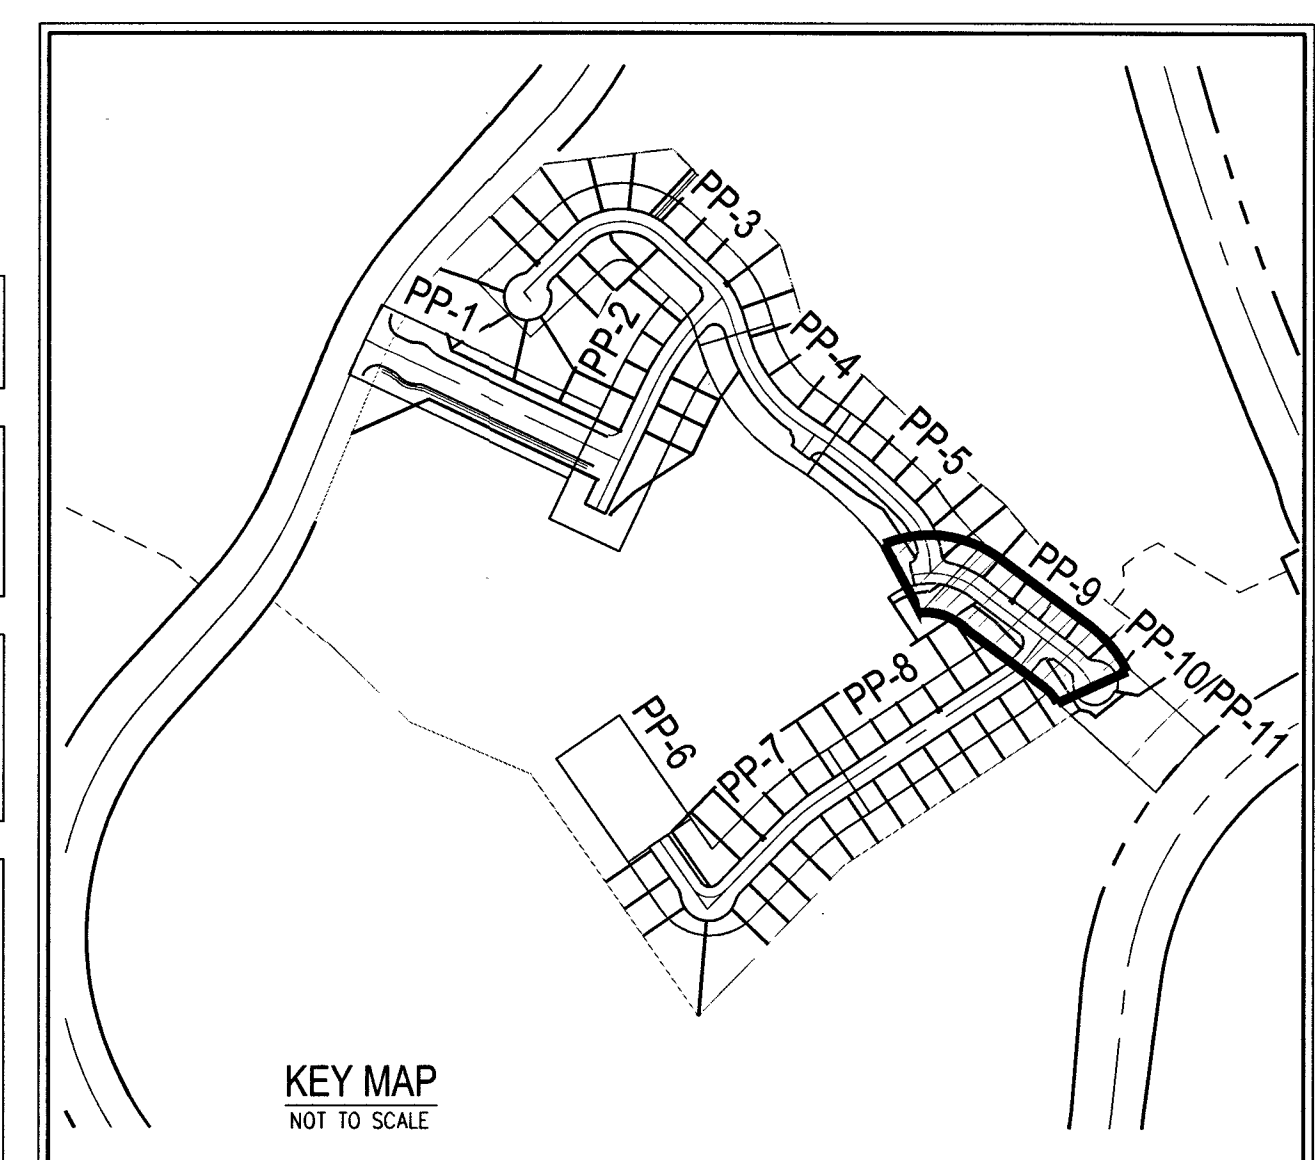


7-13-14

PP-9

SHEET 27 OF 41

L18-00808
107Y5083-1

PROJ #126049 AGR #116715 QS 137-33-SE

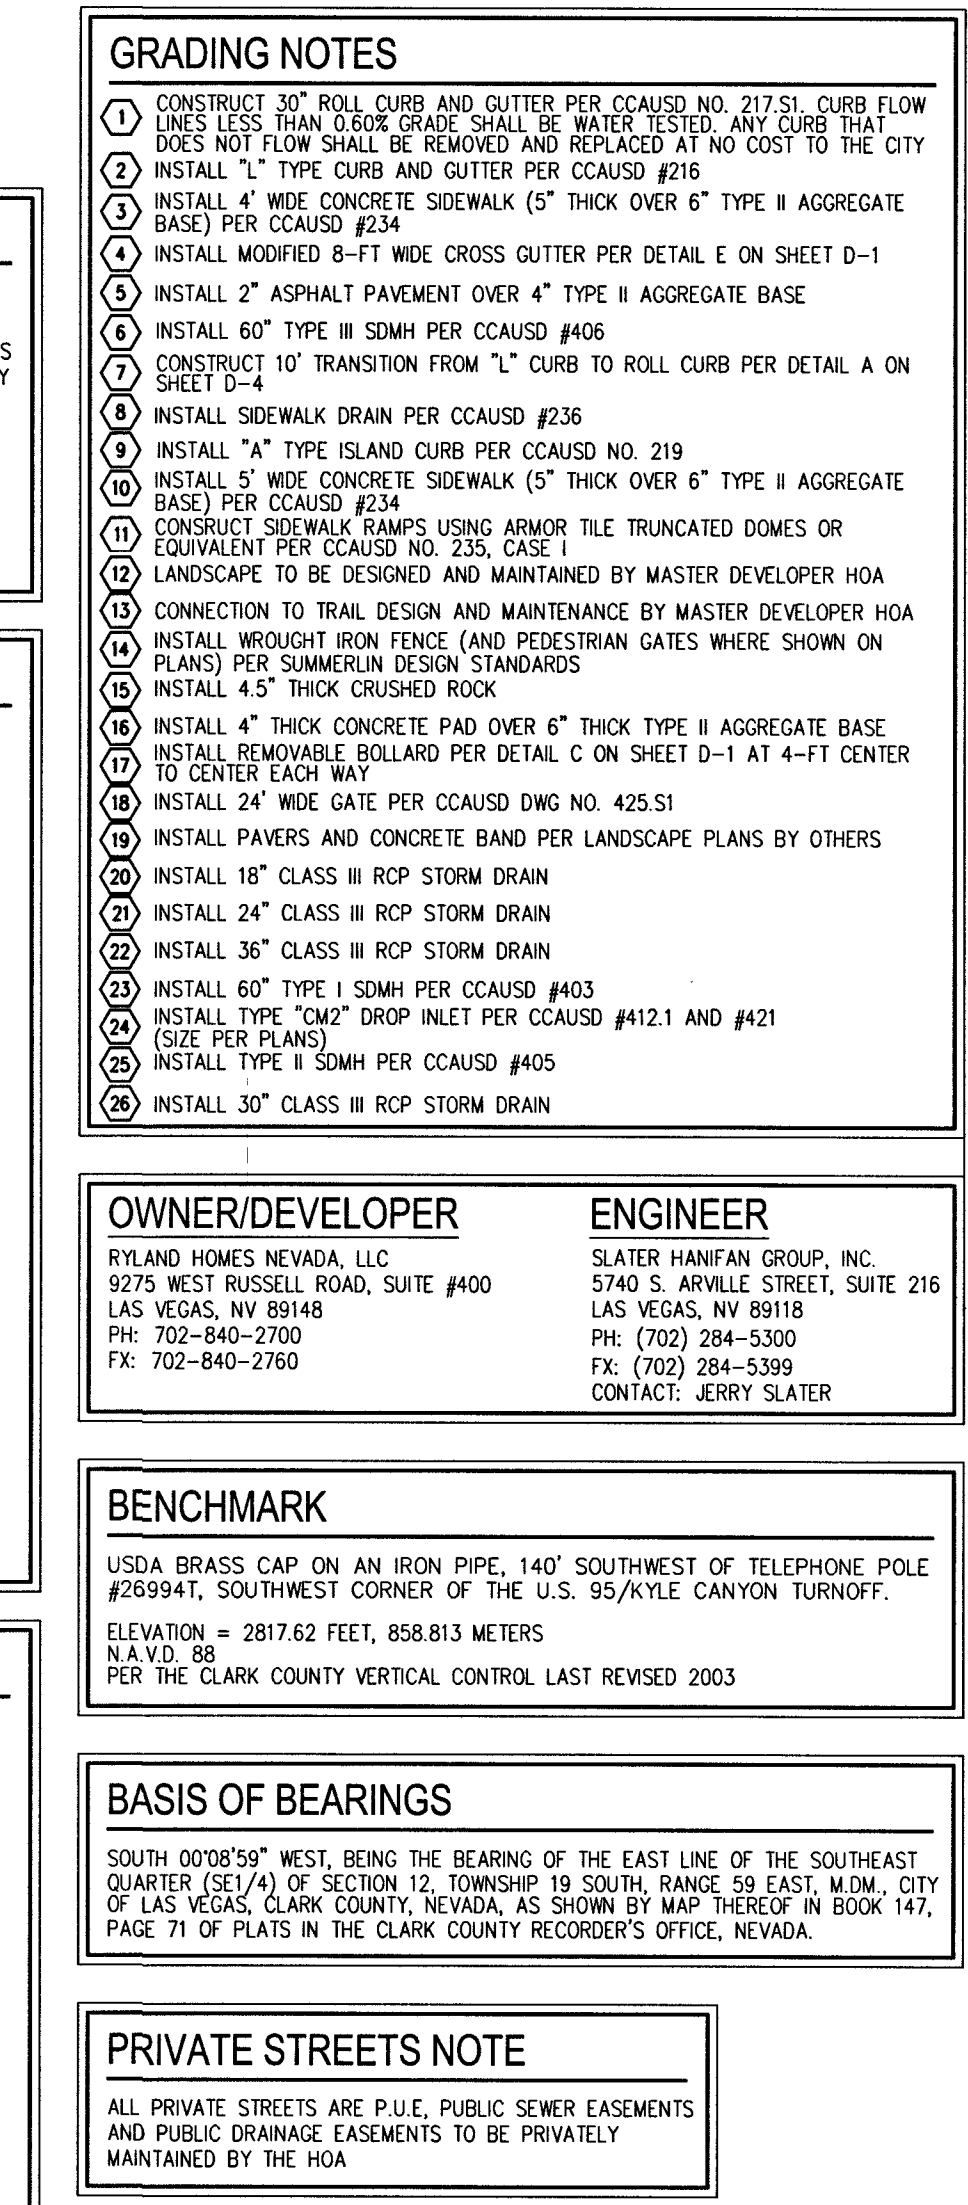

Call before you Dig
AVOID CUTTING UNDERGROUND
UTILITY LINES. IT'S COSTLY.

Call

811

OR

1-800-227-2600