


ALL LANE DELINEATIONS TO BE MEASURED AT RIGHT ANGLES
AND PARALLEL TO BACK OF CURB TO CONFORM TO CURB
ANGLE POINTS AND TRANSITIONS.

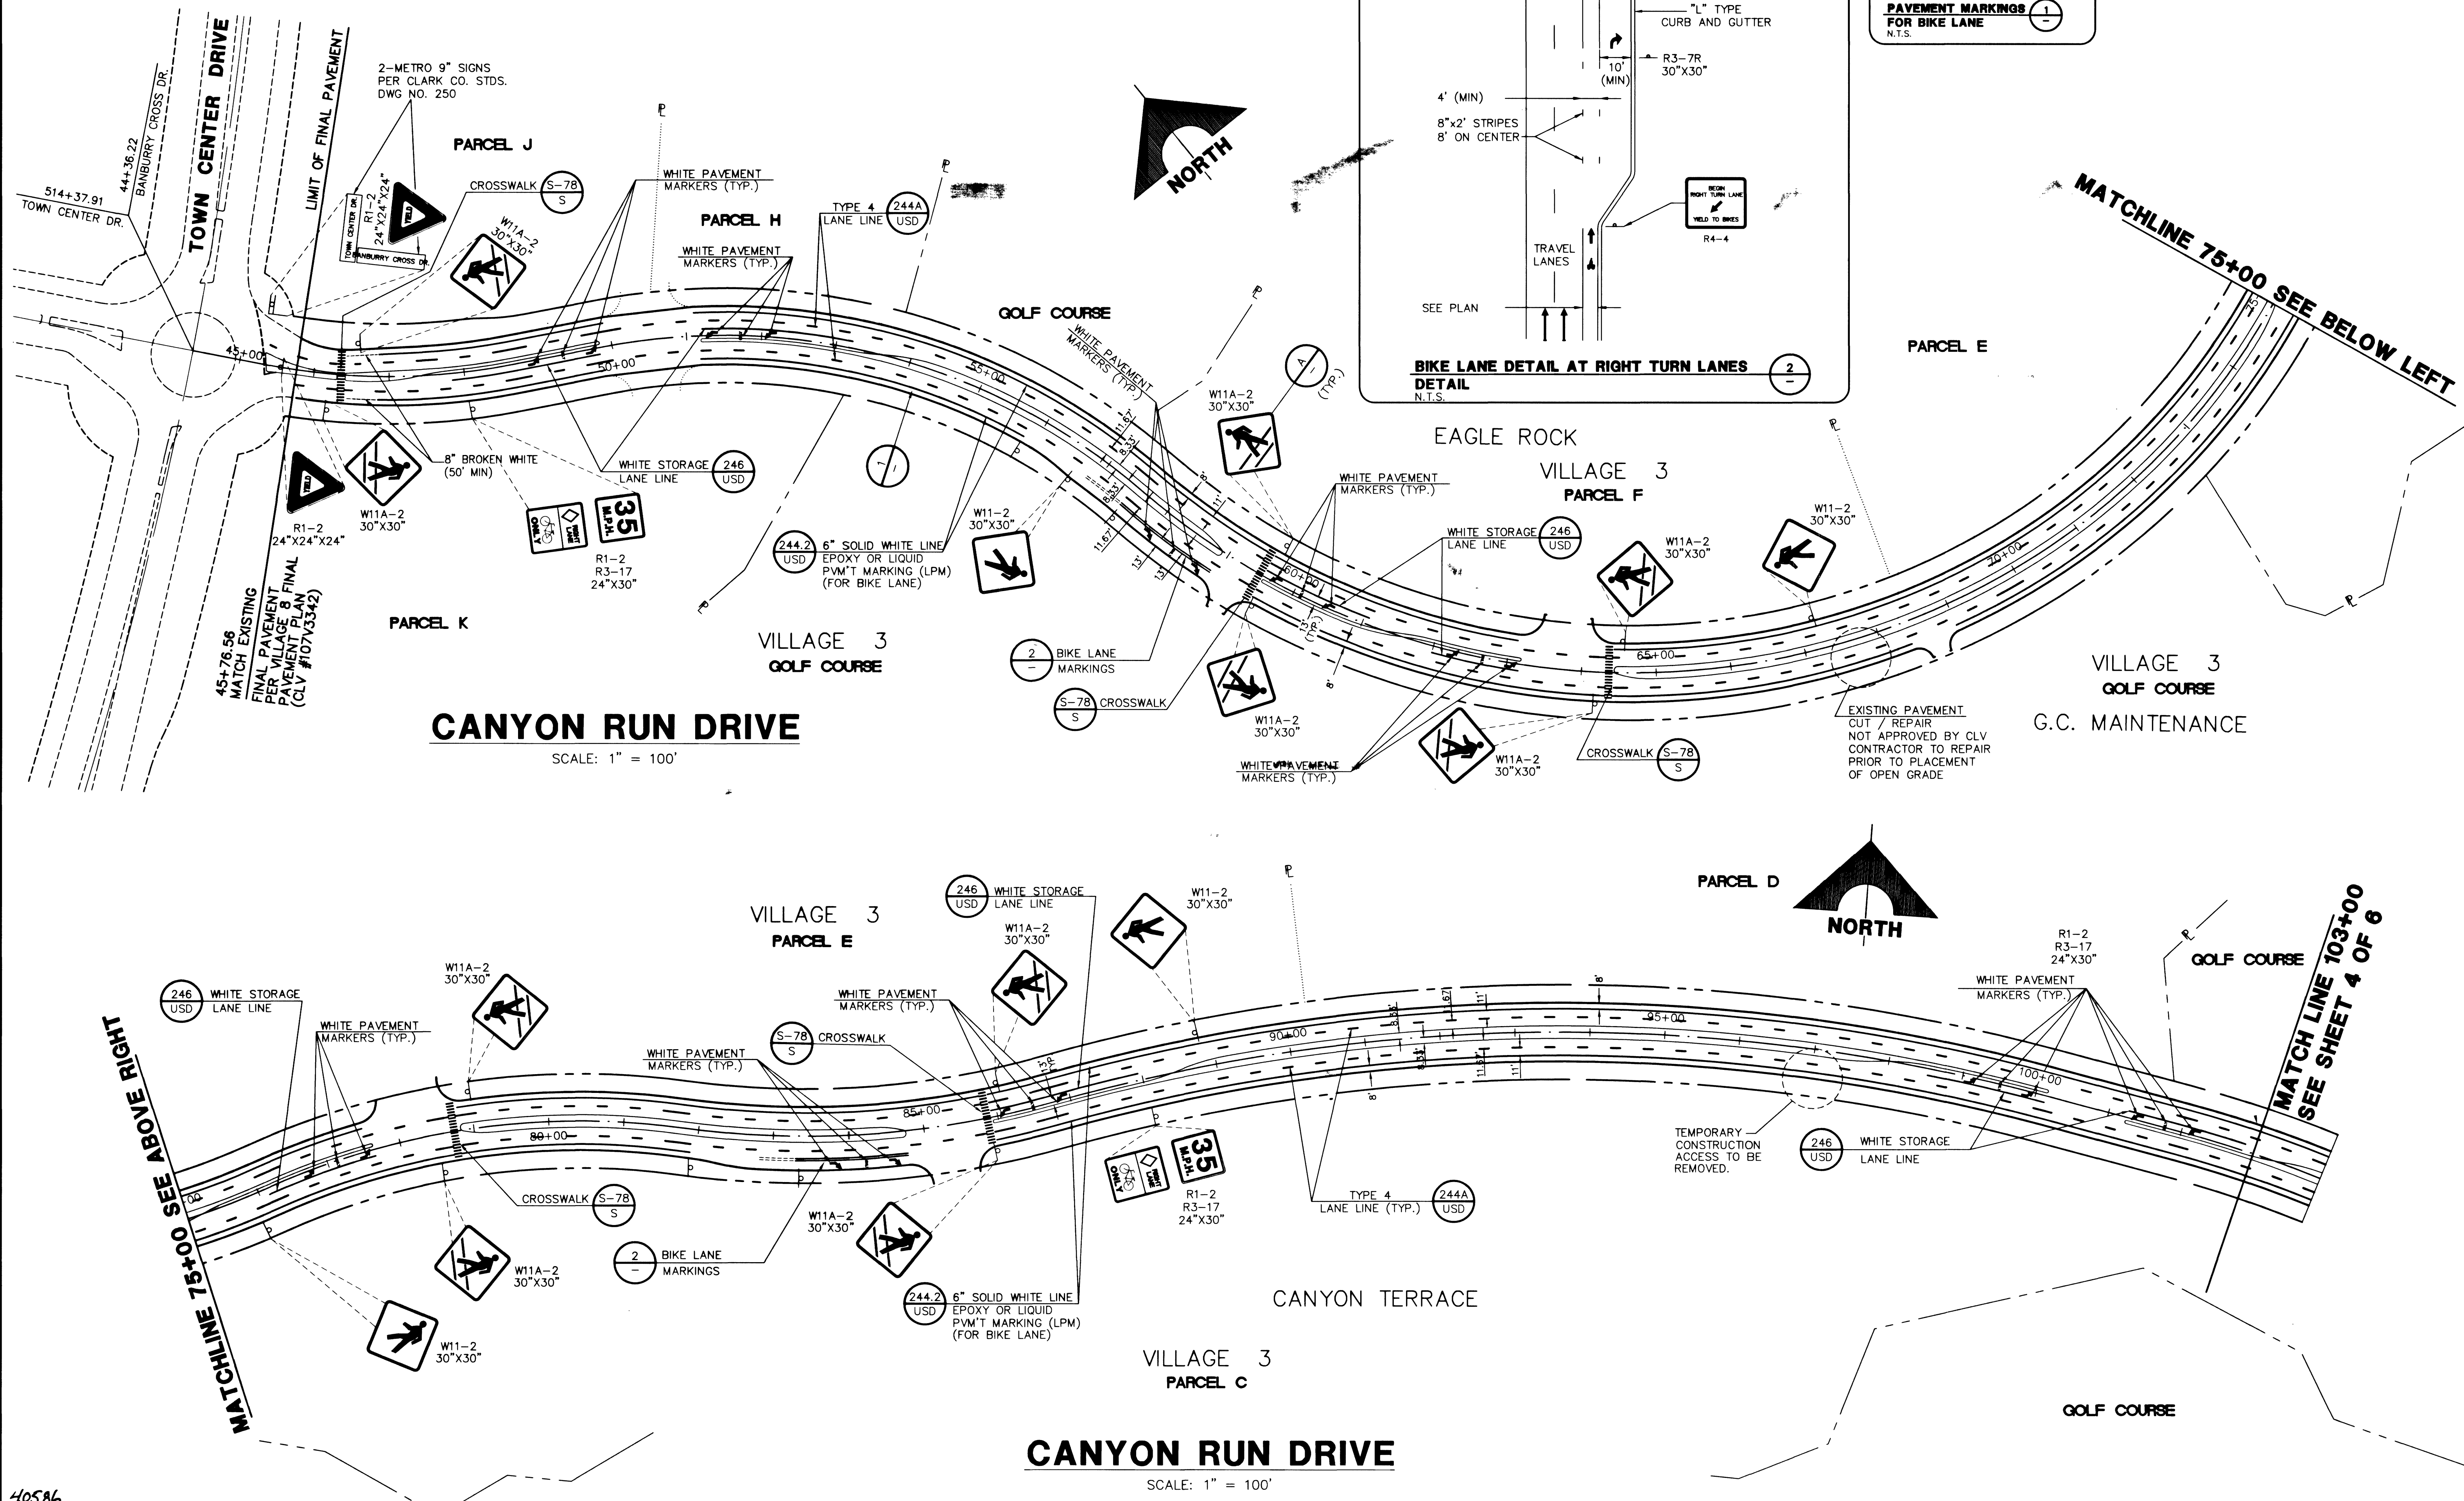

SHEET		 G.C. WALLACE, INC. Engineers/Planners/Surveyors 1555 SOUTH RAINBOW BLVD., LAS VEGAS, NEVADA 89146 OFFICE: (702) 804-2000, FAX: (702) 804-2299 800-368-5568 OFFICE: (702) 804-2160, FAX: (702) 804-2295 F: 4/20/03, R01.V3-003.dwg Nohsson	
SUMMERLIN VILLAGE 3		DESIGN: N/A DRAWN: NJ CHECK: CWA ISSUE DATE: ISSUE EDITOR: PLOT DATE: 05-02-02 PLOT TIME: 10:25:54	
CANYON RUN DRIVE - WEST FINAL PAVEMENT AND STRIPING PLAN		REV. DATE DESCRIPTION DATE AGN. APP. DATE CWA. APP.	

10B NO 62003801